




GRAPHIC SCALE

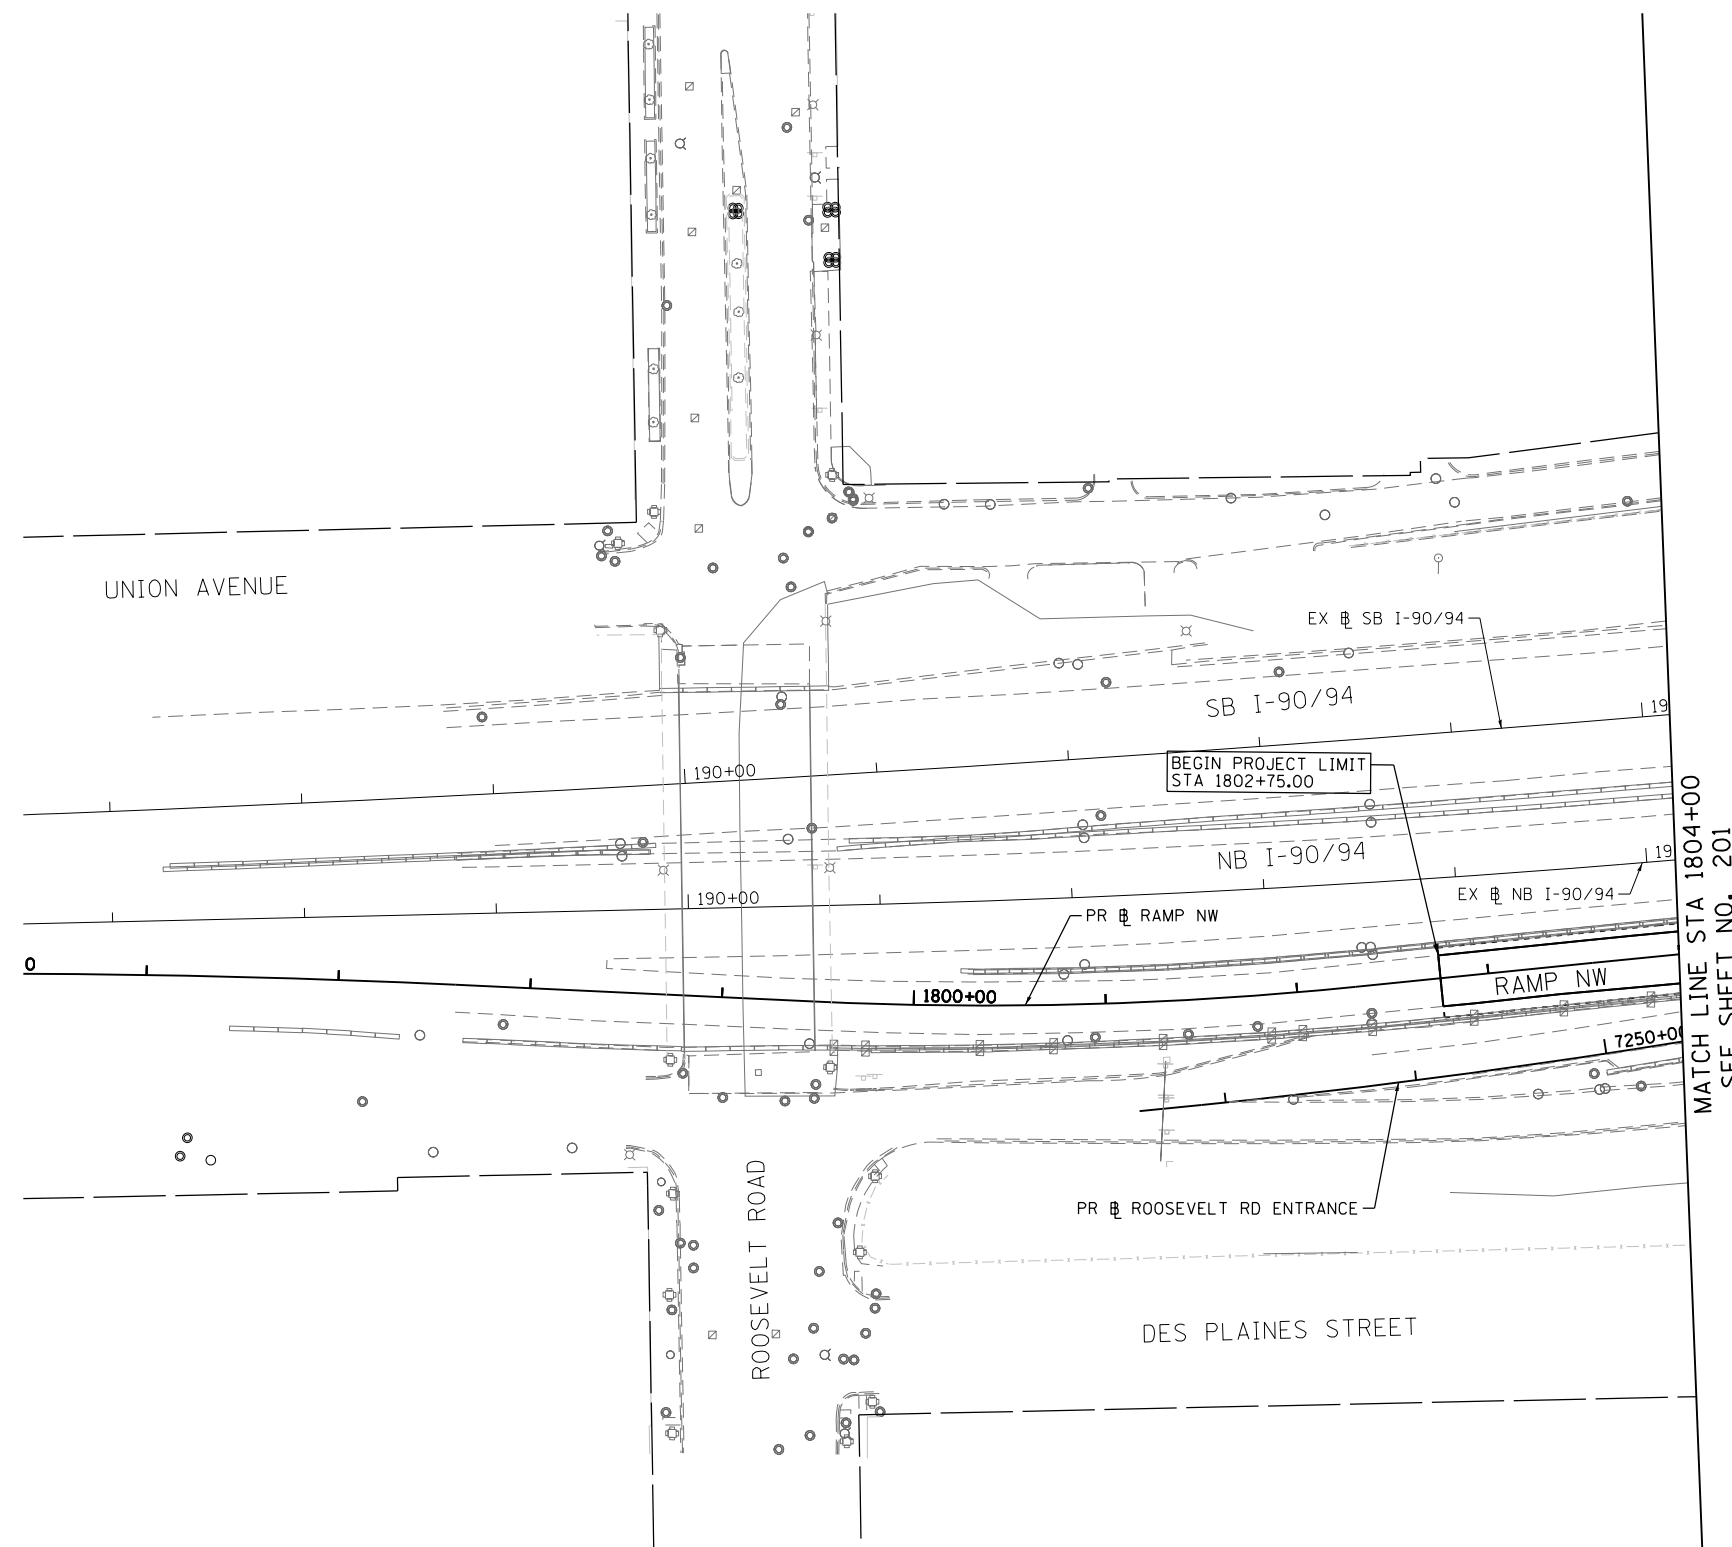

MATCH LINE STA 1804+00
SEE SHEET NO. 201

FILE PATH = C:\Users\schmanski\Desk_top\60W28\0160W28-sht-Eros-Stage1-01.dgn



D160W28-sht-Eros-Stage1-01.dgn
USER NAME = schmanski
PLOT SCALE = 100.0000' / 1" = 100.0000' / 1"
PLOT DATE = 4/27/2014

DESIGNED - AFC
DRAWN - AFC
CHECKED - DBM
DATE - 4/28/2014

REVISED -
REVISED -
REVISED -
REVISED -

STATE OF ILLINOIS
DEPARTMENT OF TRANSPORTATION

EROSION AND SEDIMENTATION CONTROL PLAN
STAGE 1

SCALE: 1" = 50' SHEET 1 OF 4 SHEETS STA. 1802+75 TO STA. 1804+00

F.A.I. RTE.	SECTION	COUNTY	TOTAL SHEETS	SHEET NO.
90/94/290	2013-010R	COOK	747	200
CONTRACT NO. 60W28			ILLINOIS FED. AID PROJECT	