


PLAN	SURVEYED	DATE
	PLOTTED	BY
	ALIGNED	
	CHECKED	
	NO. _____	
	NOTE BOOK	
	NO. _____	
	CARD FILE NAME	

PROFILE	SURVEYED	DATE
	PLOTTED	BY
	GRADES CHECKED	
	STRUCTURE NOTATIONS CHECKED	
	NO. _____	
	NOTE BOOK	
	NO. _____	

NOTE:
EXISTING UTILITIES SHOWN ARE FOR LATERAL
REFERENCE ONLY. THE CONTRACTOR SHALL
REFER TO UTILITY LOCATION PLANS FOR
ADDITIONAL INFORMATION.

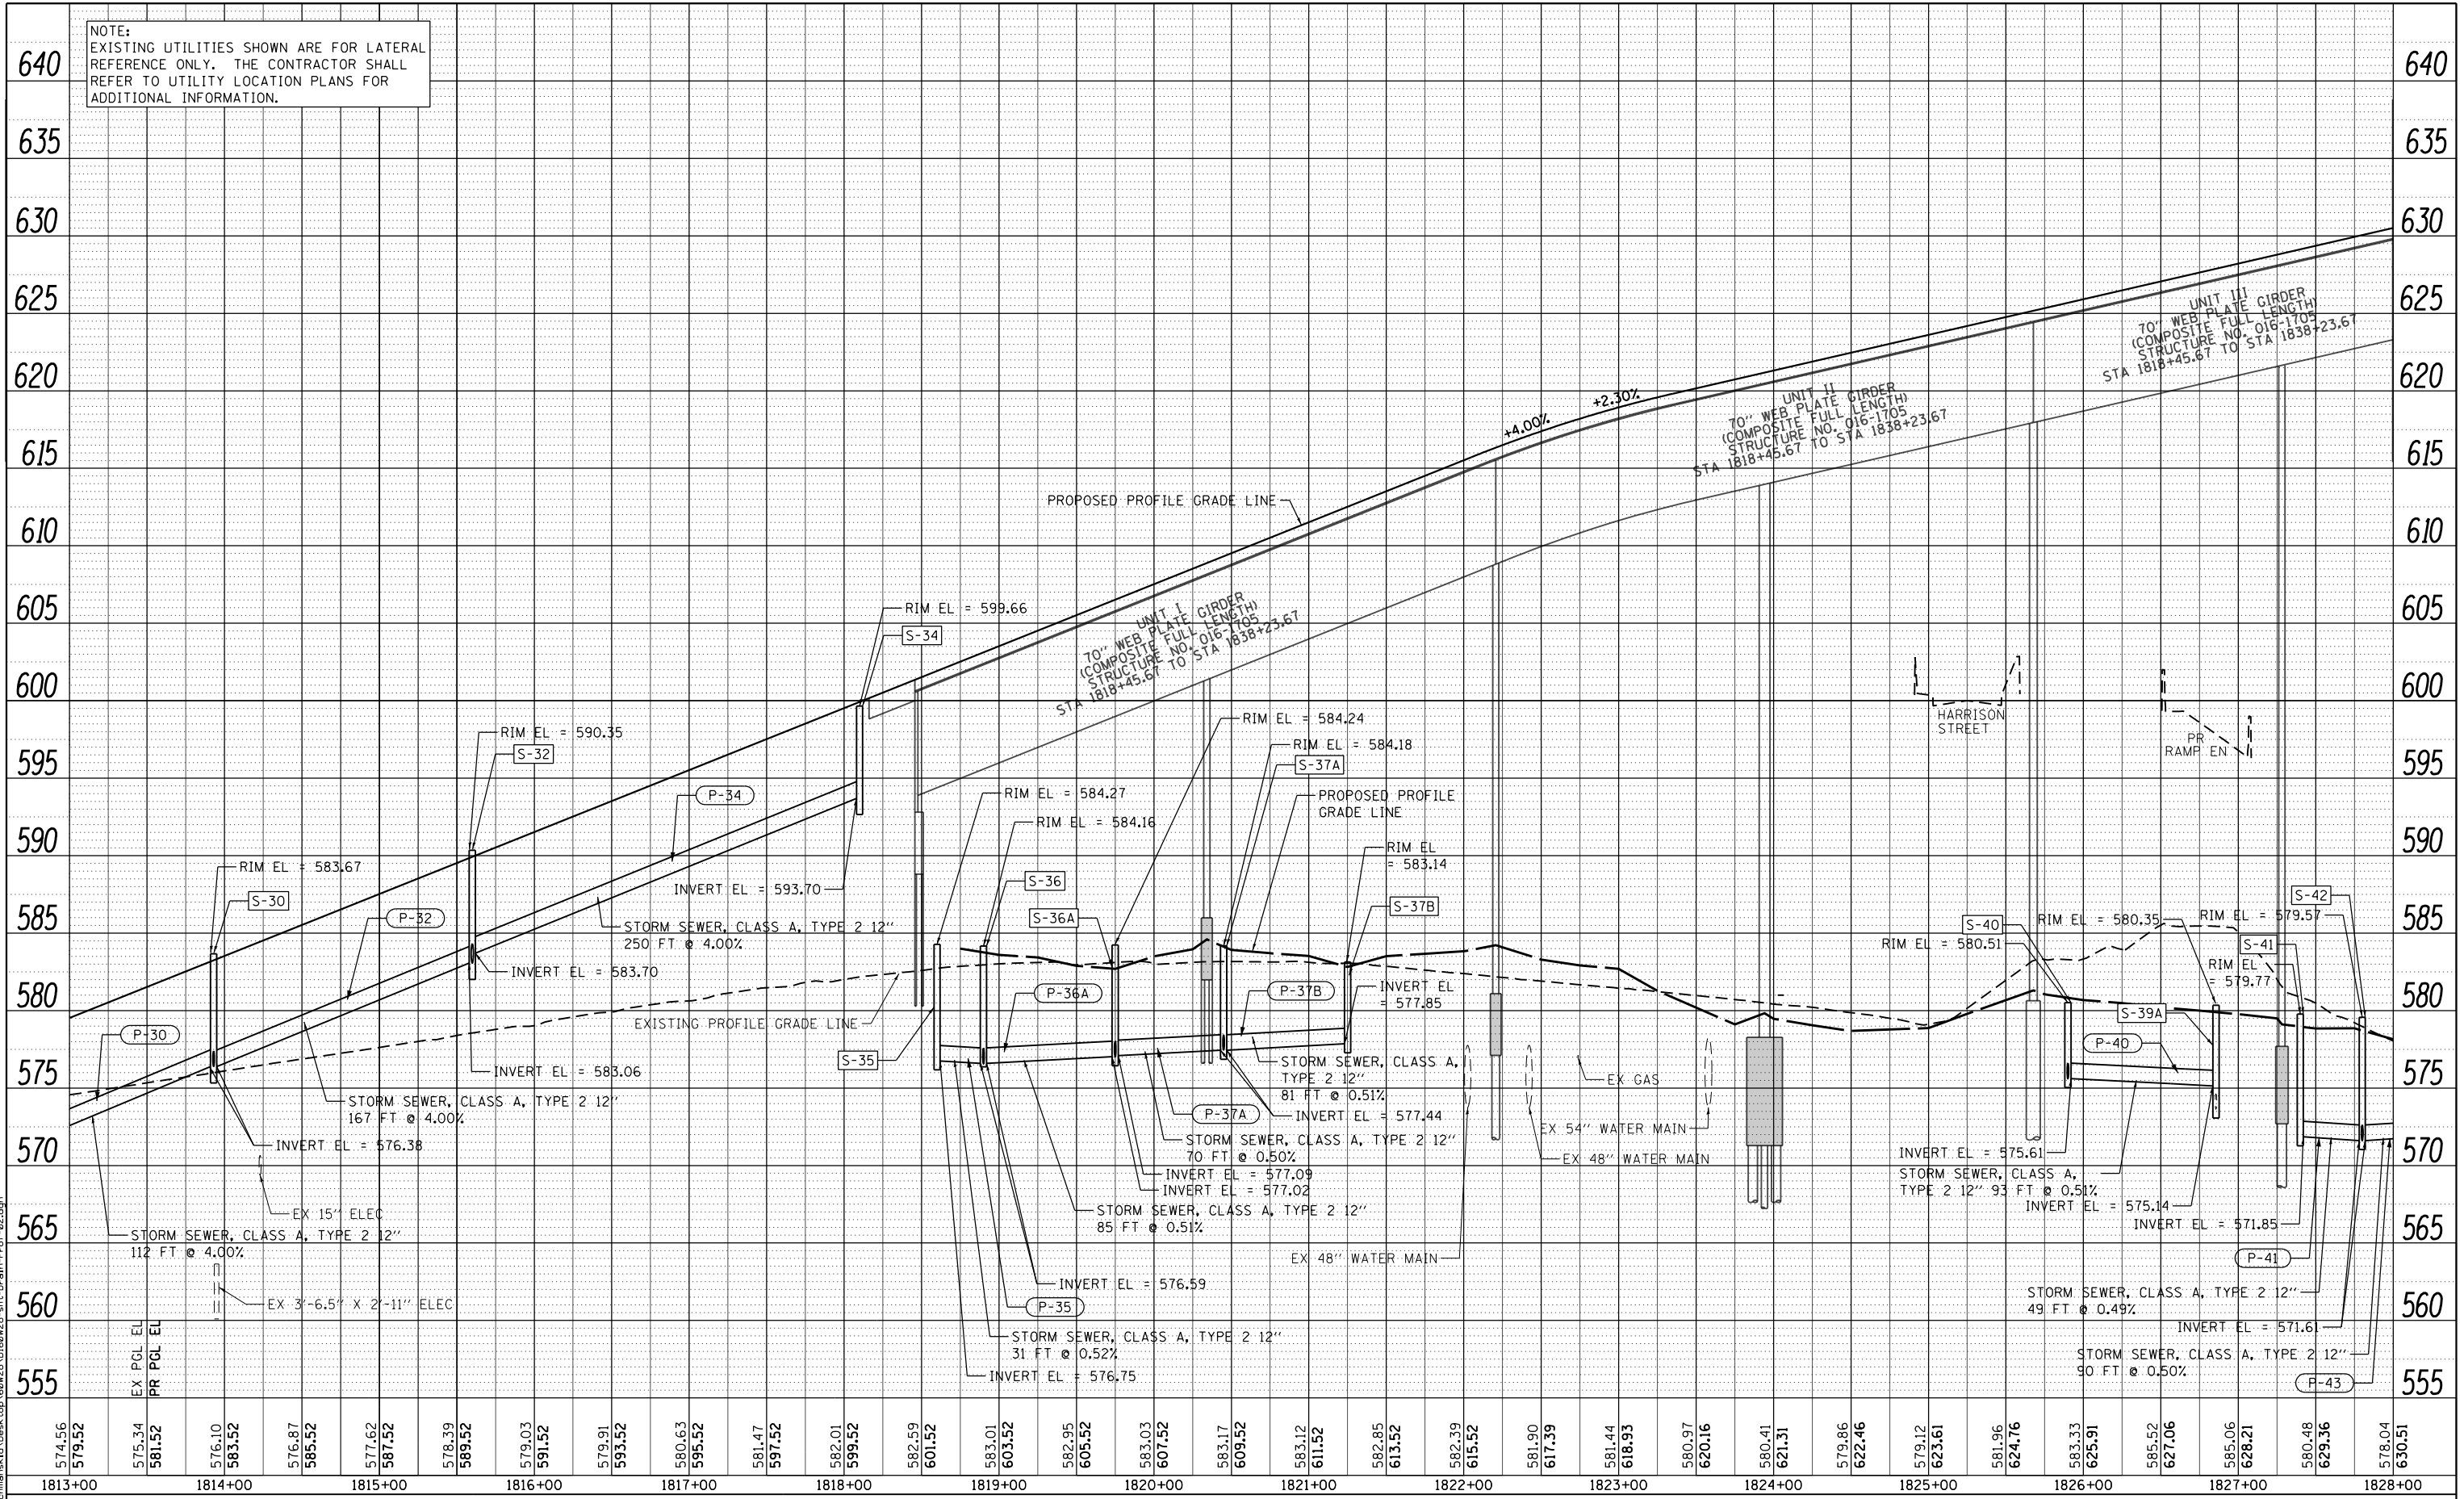

FILE PATH = C:\Users\schmanski\OneDrive\Desktop\60W28\0160W28-sht-Drain-Prof-02.dgn



D160W28-sht-Drain-Prof-02.dgn
USER NAME = schmanski
PLOT SCALE = 100.0000' / 1"
PLOT DATE = 4/27/2014

DESIGNED - DMS/ AFC
DRAWN - DMS/ AFC
CHECKED - EEY
DATE - 4/28/2014

REVISED -
REVISED -
REVISED -
REVISED -

STATE OF ILLINOIS
DEPARTMENT OF TRANSPORTATION

DRAINAGE AND UTILITY PROFILE
RAMP NW

SCALE: 1" = 50' SHEET 2 OF 4 SHEETS STA. 1813+00 TO STA. 1828+00

F.A.I. RTE. 90/94/290	SECTION 2013-010R	COUNTY COOK	TOTAL SHEETS 747	SHEET NO. 227
CONTRACT NO. 60W28			ILLINOIS FED. AID PROJECT	