


FILE PATH = p:\388035\pmt\escomonline\local\p\AECOM\00\Documents\01_Americas\Transportation\62629938_Circle Phase II\000_CAD\005_Roadway_Sheets\60W28-ht-WM-10.dgn



FOR INFORMATION ONLY

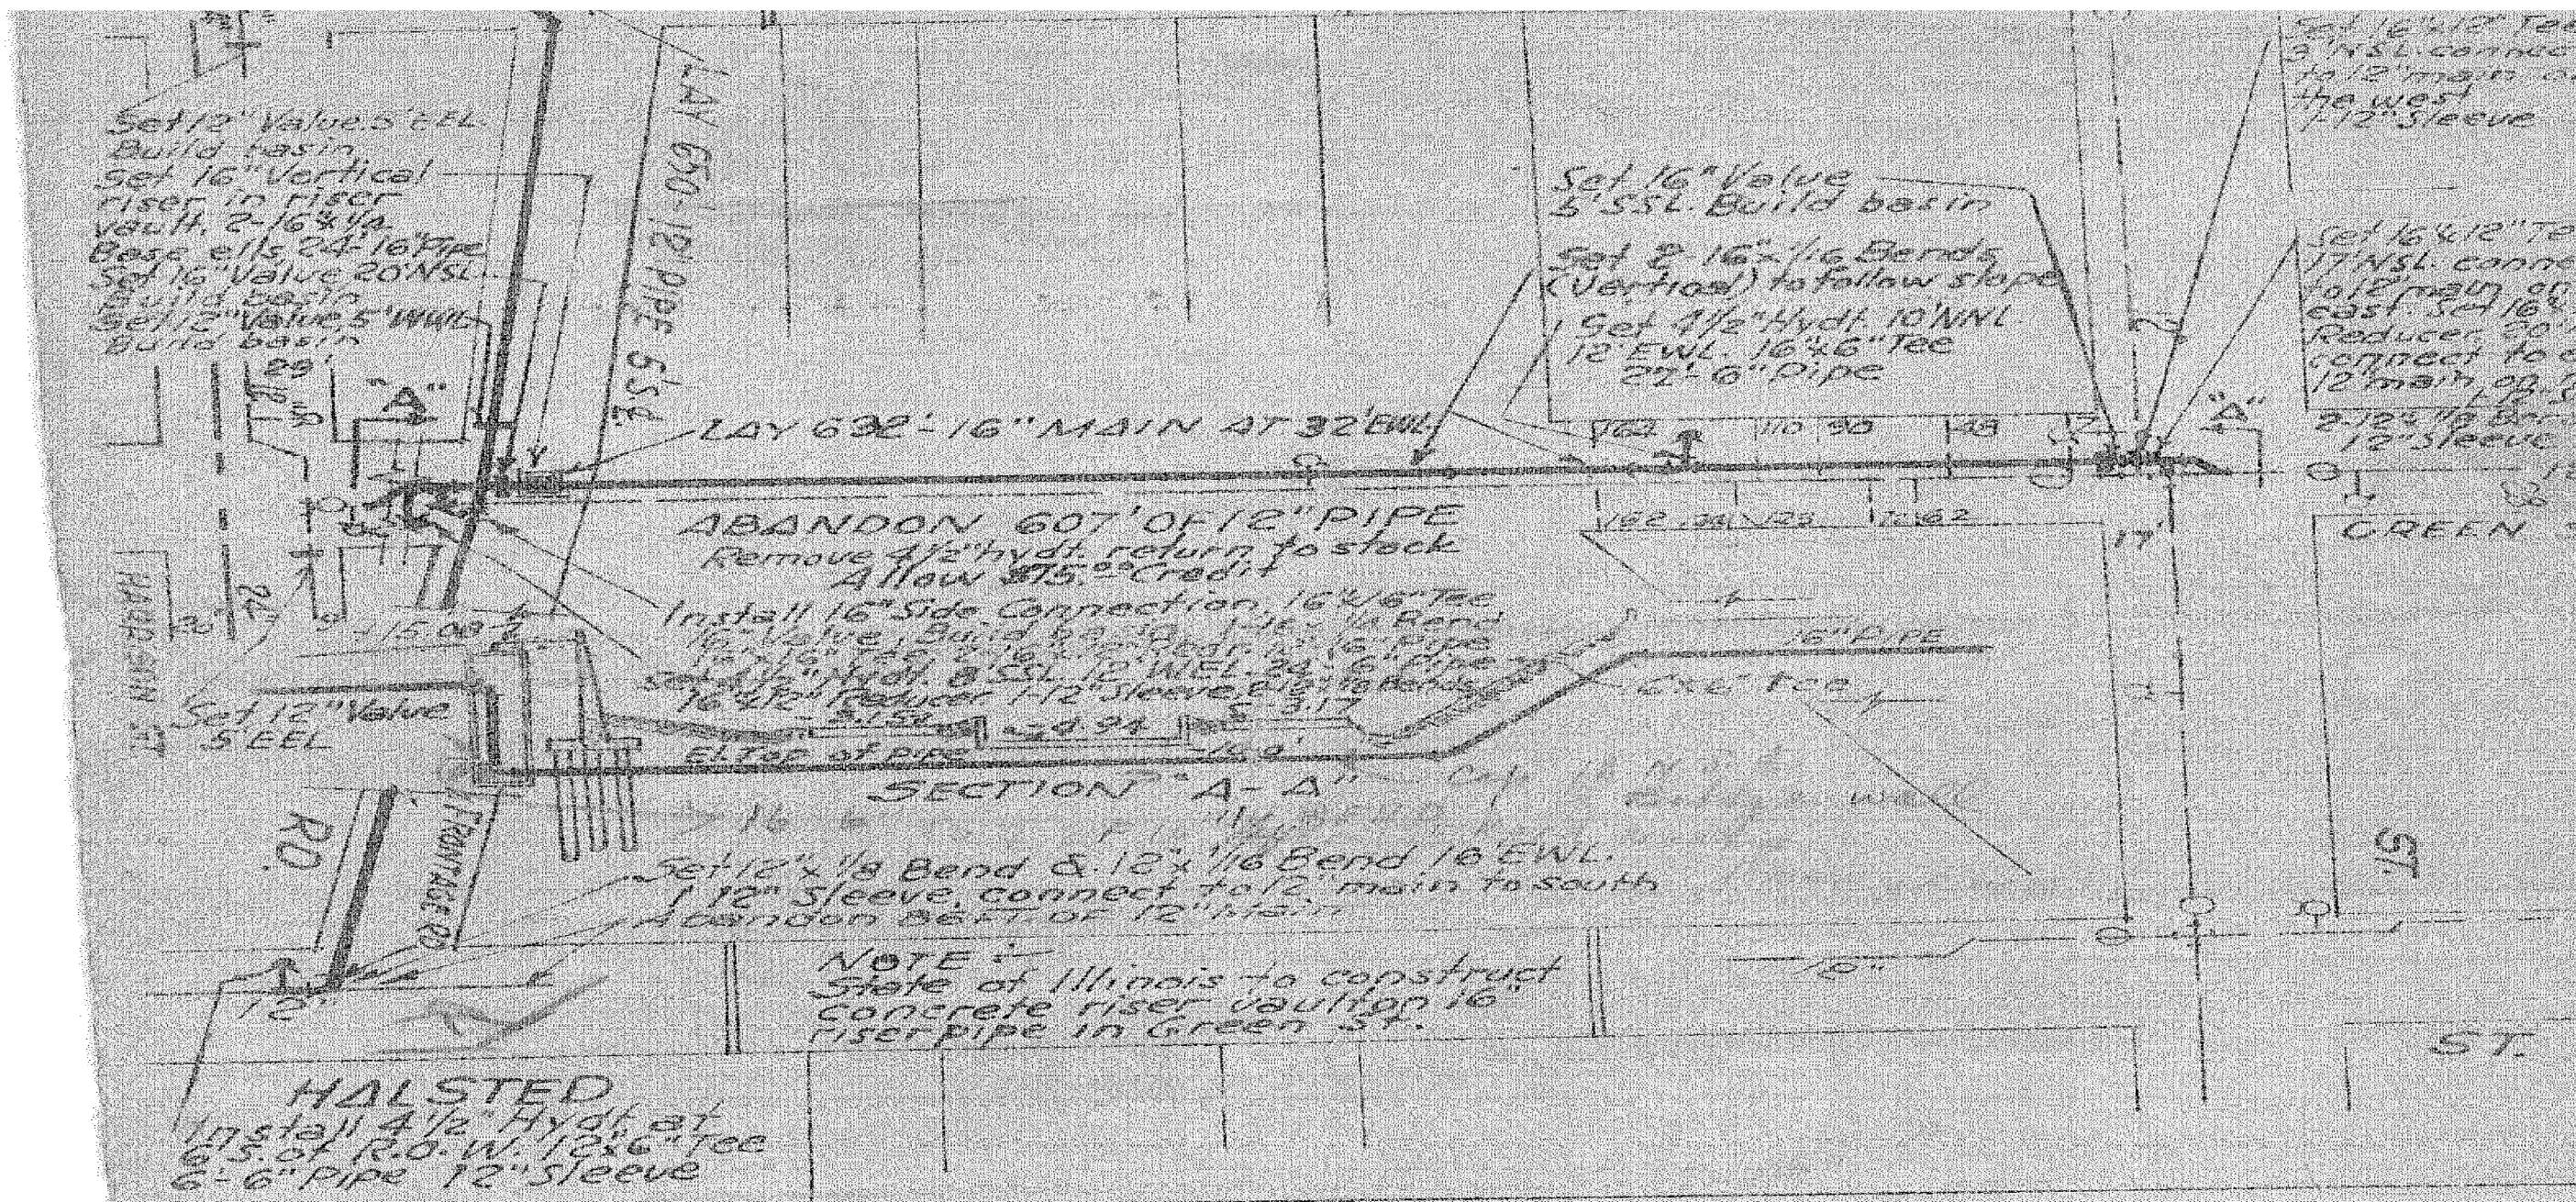

D160W28-ht-WM-10.dgn
 USER NAME = CooperM2
 PLOT SCALE = 20.0000' / in.
 PLOT DATE = 3/23/2014

DESIGNED - HHC	REVISED -
DRAWN - HHC	REVISED -
CHECKED - RBB	REVISED -
DATE - 03/28/14	REVISED -

STATE OF ILLINOIS
 DEPARTMENT OF TRANSPORTATION

WATER MAIN RELOCATION
 EXISTING INFORMATION

SCALE: SHEET OF SHEETS STA. TO STA.

F.A.I. RTE.	SECTION	COUNTY	TOTAL SHEETS	SHEET NO.
90/94/290	2013-010R	COOK	747	247
CONTRACT NO. 60W28				
ILLINOIS FED. AID PROJECT				