
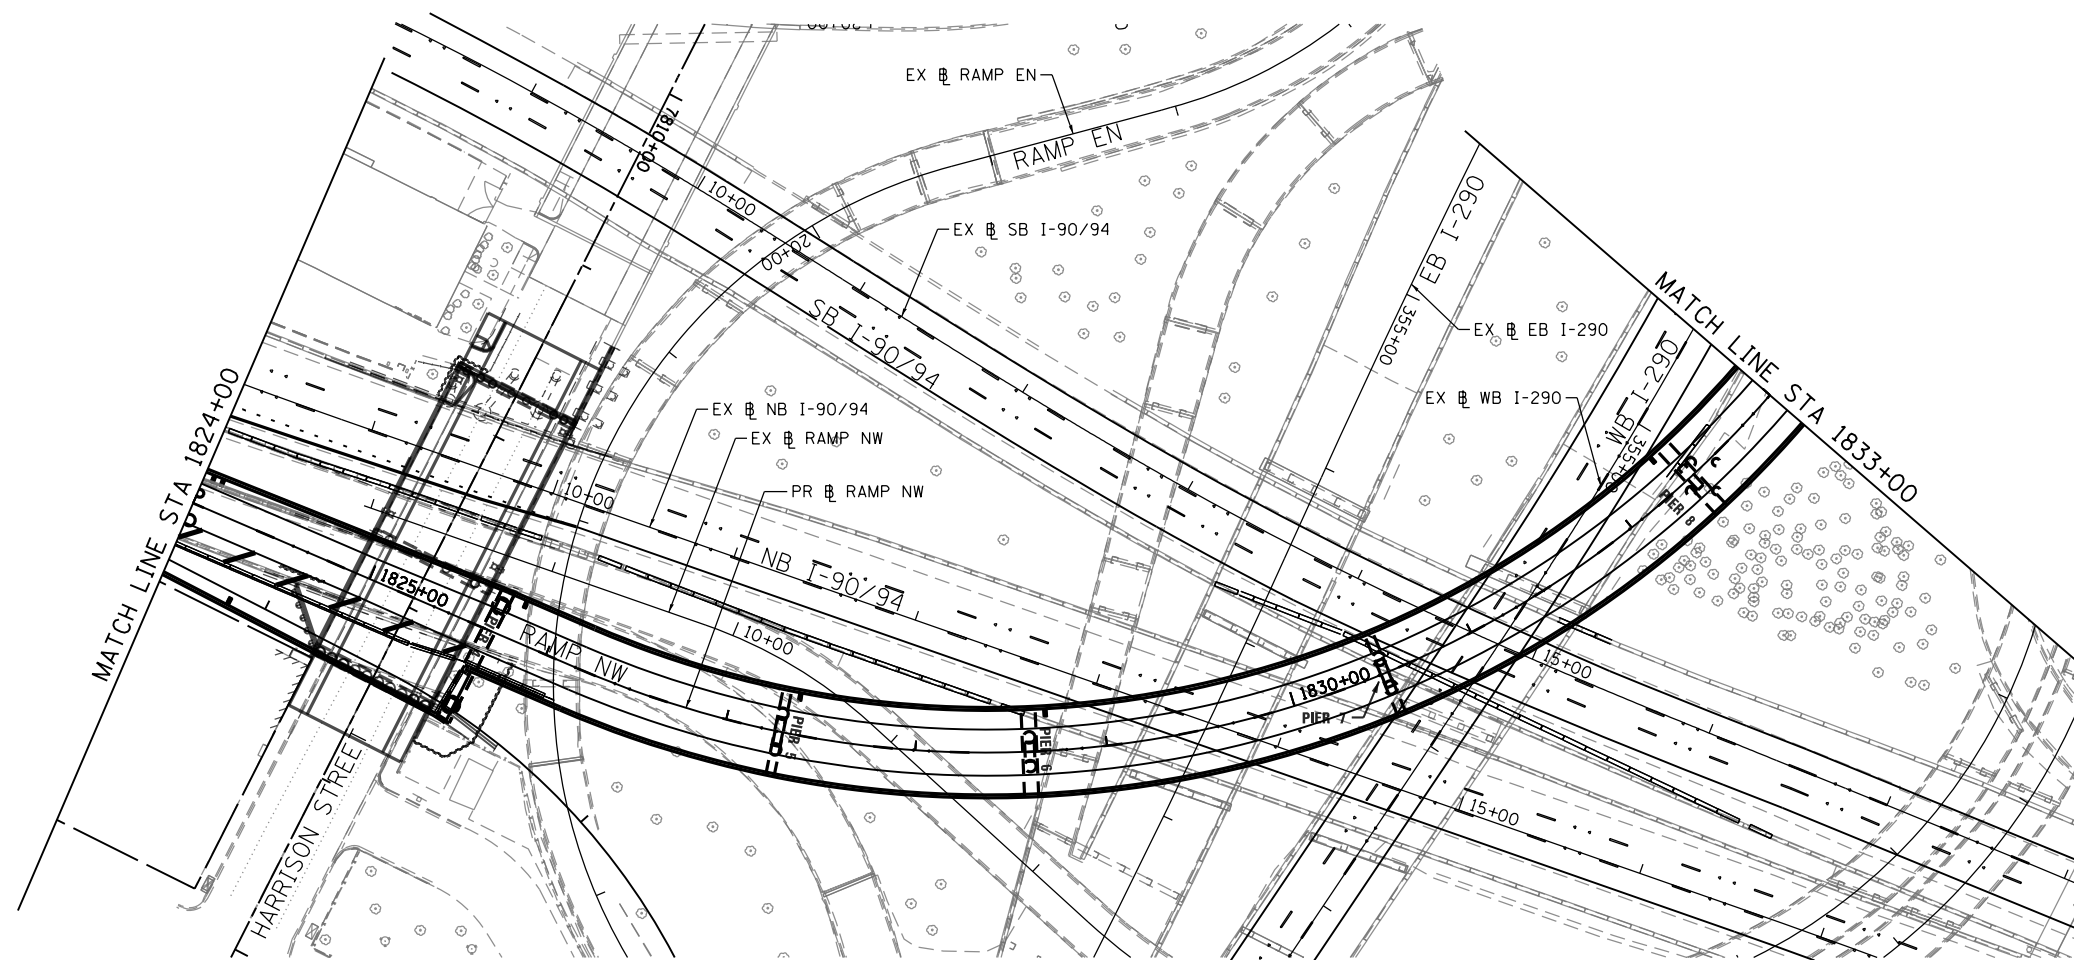


**SIGNING NOTES**

1. SEE SIGN SCHEDULE FOR SIGN PANEL AND MOUNTING INFORMATION.
2. BEFORE BEGINNING ANY WORK, THE CONTRACTOR SHALL RECORD AND RETAIN ALL EXISTING SIGN INFORMATION FOR FUTURE REFERENCE. EXACT LOCATIONS OF ALL SIGNS SHALL BE DIRECTED BY THE ENGINEER.

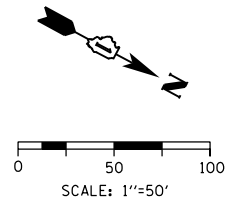

EX-03-SA AND  
EX-04-SA

REMOVE SIGN PANEL  
ASSEMBLY - TYPE B  
ON TOP EXISTING  
BARRIER ALONG RAMP NW  
AT APPROXIMATE  
STA 1827+18, 51' LT AND  
STA 1828+22, 10' RT

W1-8R  
(36"X48")

FILE PATH = C:\Users\pmsarno\Desktop\print\_4\_26\_14\0160W28-SHT-Sign-05.dgn



D160W28-SHT-Sign-05.dgn  
USER NAME = pmsarno  
PLOT SCALE = 100.0000' / in.  
PLOT DATE = 4/27/2014

DESIGNED - OPS	REVISED -
DRAWN - NSA	REVISED -
CHECKED - KCF	REVISED -
DATE - 04/28/14	REVISED -

**STATE OF ILLINOIS  
DEPARTMENT OF TRANSPORTATION**

**SIGNING PLAN**

SCALE: 1"=50' SHEET 5 OF 7 SHEETS STA. 1824+00 TO STA. 1833+00

F.A.I. RTE.	SECTION	COUNTY	TOTAL SHEETS	SHEET NO.
90/94/290	2013-010R	COOK	747	274
CONTRACT NO. 60W28			ILLINOIS FED. AID PROJECT	