


FILE PATH = p:\388035\pmt\escomon\me\local\AECOM\0\Documents\01_Americas\Transportation\62629938_Circle\Phase_1\000_CAD\005_Roadway\Sheets\60W28_Contract\0160W28-sht-ITS-02

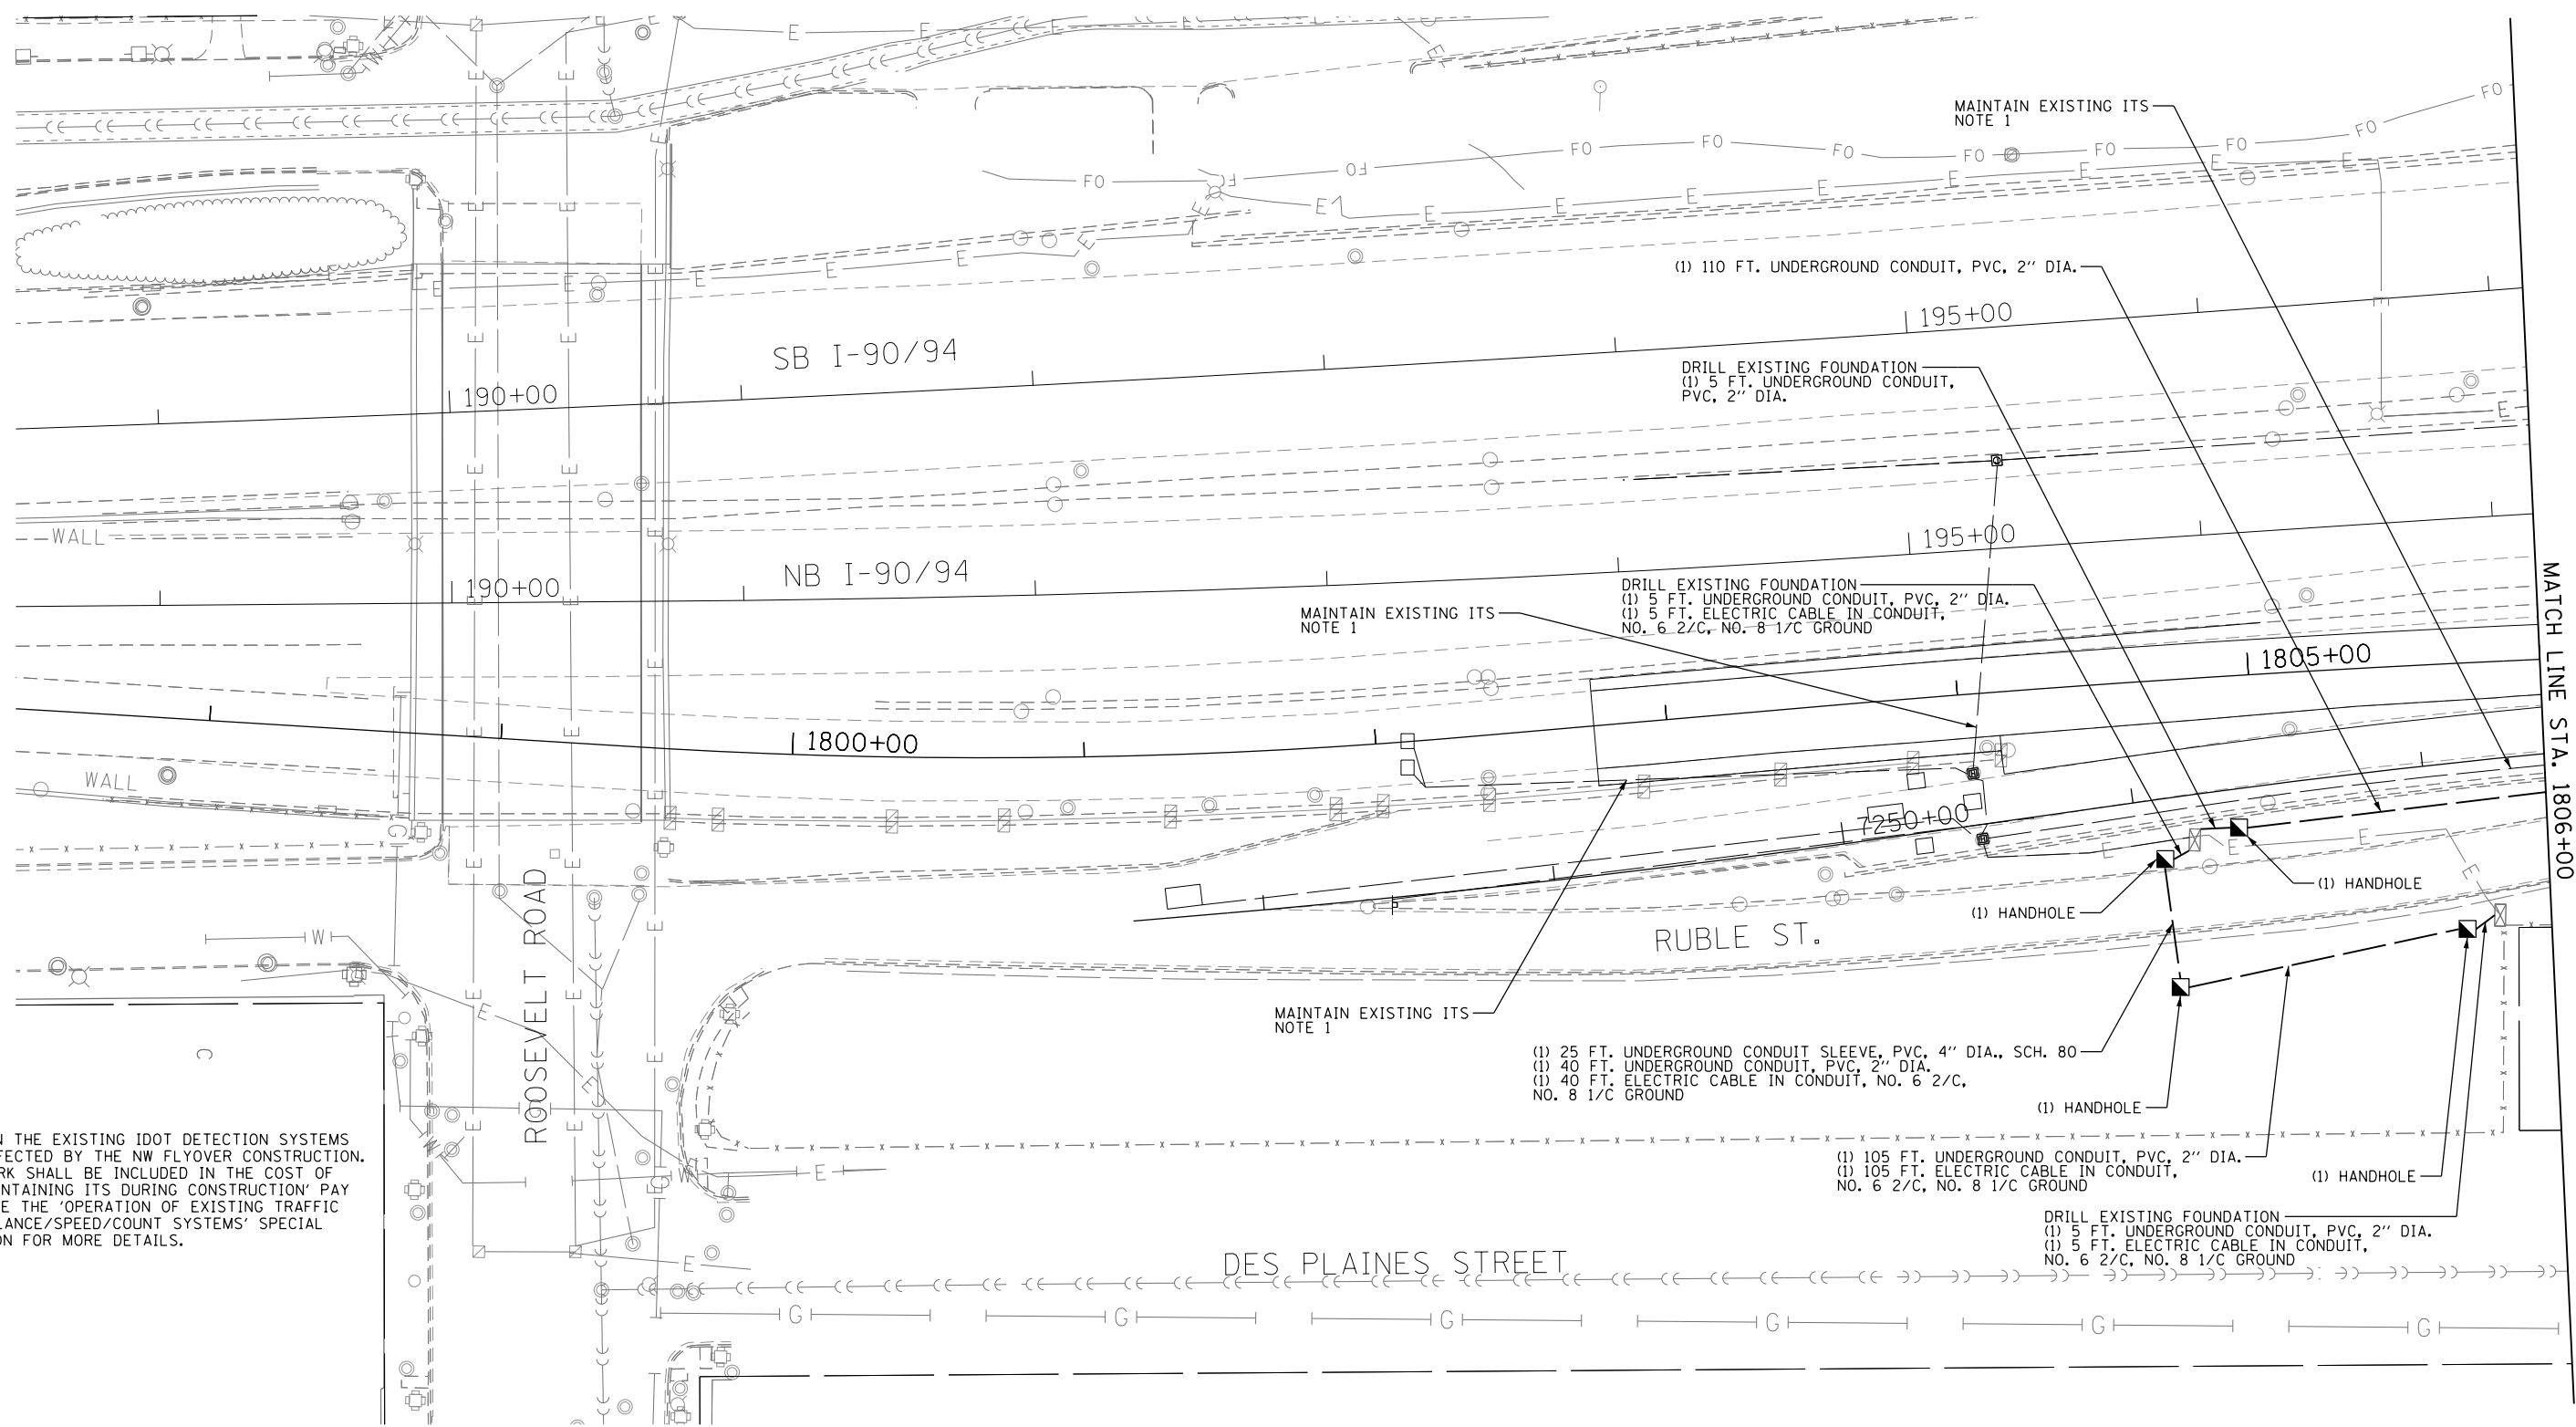

NOTES:
 1. MAINTAIN THE EXISTING IDOT DETECTION SYSTEMS (ITS) AFFECTED BY THE NW FLYOVER CONSTRUCTION. THIS WORK SHALL BE INCLUDED IN THE COST OF THE 'MAINTAINING ITS DURING CONSTRUCTION' PAY ITEM. SEE THE 'OPERATION OF EXISTING TRAFFIC SURVEILLANCE/SPEED/COUNT SYSTEMS' SPECIAL PROVISION FOR MORE DETAILS.

(1) 110 FT. UNDERGROUND CONDUIT, PVC, 2" DIA.


DRILL EXISTING FOUNDATION
 (1) 5 FT. UNDERGROUND CONDUIT, PVC, 2" DIA.

DRILL EXISTING FOUNDATION
 (1) 5 FT. UNDERGROUND CONDUIT, PVC, 2" DIA.
 (1) 5 FT. ELECTRIC CABLE IN CONDUIT, NO. 6 2/C, NO. 8 1/C GROUND

(1) 25 FT. UNDERGROUND CONDUIT SLEEVE, PVC, 4" DIA., SCH. 80
 (1) 40 FT. UNDERGROUND CONDUIT, PVC, 2" DIA.
 (1) 40 FT. ELECTRIC CABLE IN CONDUIT, NO. 6 2/C, NO. 8 1/C GROUND

(1) 105 FT. UNDERGROUND CONDUIT, PVC, 2" DIA.
 (1) 105 FT. ELECTRIC CABLE IN CONDUIT, NO. 6 2/C, NO. 8 1/C GROUND

DRILL EXISTING FOUNDATION
 (1) 5 FT. UNDERGROUND CONDUIT, PVC, 2" DIA.
 (1) 5 FT. ELECTRIC CABLE IN CONDUIT, NO. 6 2/C, NO. 8 1/C GROUND

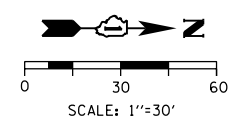

D160W28-sht-ITS-02
 USER NAME = myersc
 PLOT SCALE = 30.0000' / in.
 PLOT DATE = 4/24/2014

DESIGNED - GWS	REVISED -
DRAWN - CAM	REVISED -
CHECKED - JDG	REVISED -
DATE - 04/28/14	REVISED -

**STATE OF ILLINOIS
 DEPARTMENT OF TRANSPORTATION**

**PROPOSED ITS PLAN
 RAMP NORTHWEST**

SCALE: 1"=30' SHEET 2 OF 9 SHEETS STA. TO STA. 1806+00

F.A.I. RTE. 90/94/290	SECTION 2013-010R	COUNTY COOK	TOTAL SHEETS 747	SHEET NO. 309
CONTRACT NO. 60W28				
ILLINOIS FED. AID PROJECT				