


**SECTION J-J**  
(Looking Upstation)

Sta. 1822+20.67 to Sta. 1823+38.44  
(Dimensions measured perpendicular to baseline)

\*\*\*Dimensions vary  
See Roadway Plans

**NOTE:**

1. For location of Temporary Concrete Barrier see Civil sheets. For barrier connection details see Sheet S-58.
2. See Sheet S-35 for Deck Cross Slope detail.

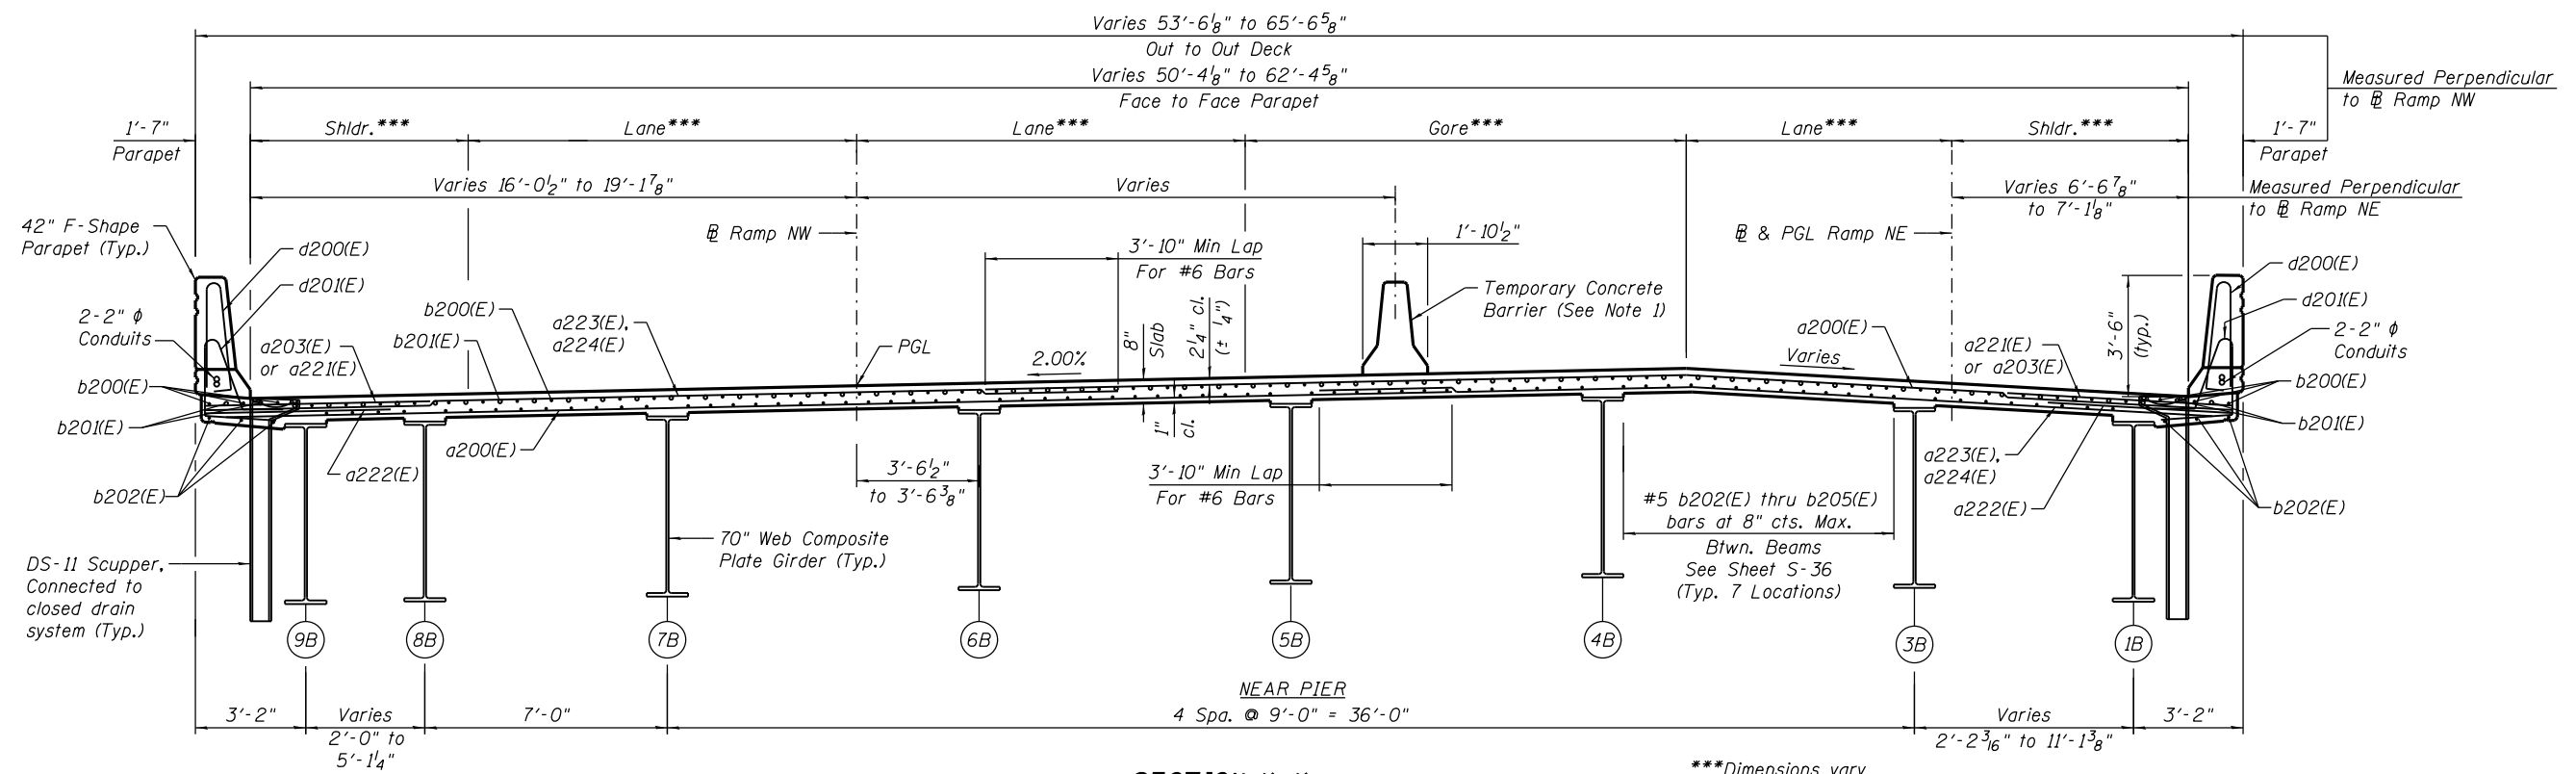

**SECTION K-K**  
(Looking Upstation)

Sta. 1823+38.44 to Sta. 1824+58.67  
(Dimensions measured perpendicular to baseline)

\*\*\*Dimensions vary  
See Roadway Plans

0161705-60W28-5052-xsect.dgn



USER NAME = floresg	DESIGNED - JRE	REVISED
	CHECKED - JPH	REVISED
PLOT SCALE = N.T.S.	DRAWN - TNP	REVISED
PLOT DATE = 5/7/2014	CHECKED - EJO	REVISED

**STATE OF ILLINOIS  
DEPARTMENT OF TRANSPORTATION**

**DECK CROSS SECTION I - UNIT II  
STRUCTURE NO. 016-1705**

SHEET NO. S-52 OF S-165 SHEETS

F.A.I. RTE. 90/94/290	SECTION 2013-010R	COUNTY COOK	TOTAL SHEETS 747	SHEET NO. 368
CONTRACT NO. 60W28			ILLINOIS FED. AID PROJECT	