


OUTSIDE ELEVATION OF PARAPET AND ANCHORAGE SLAB
(Looking North)

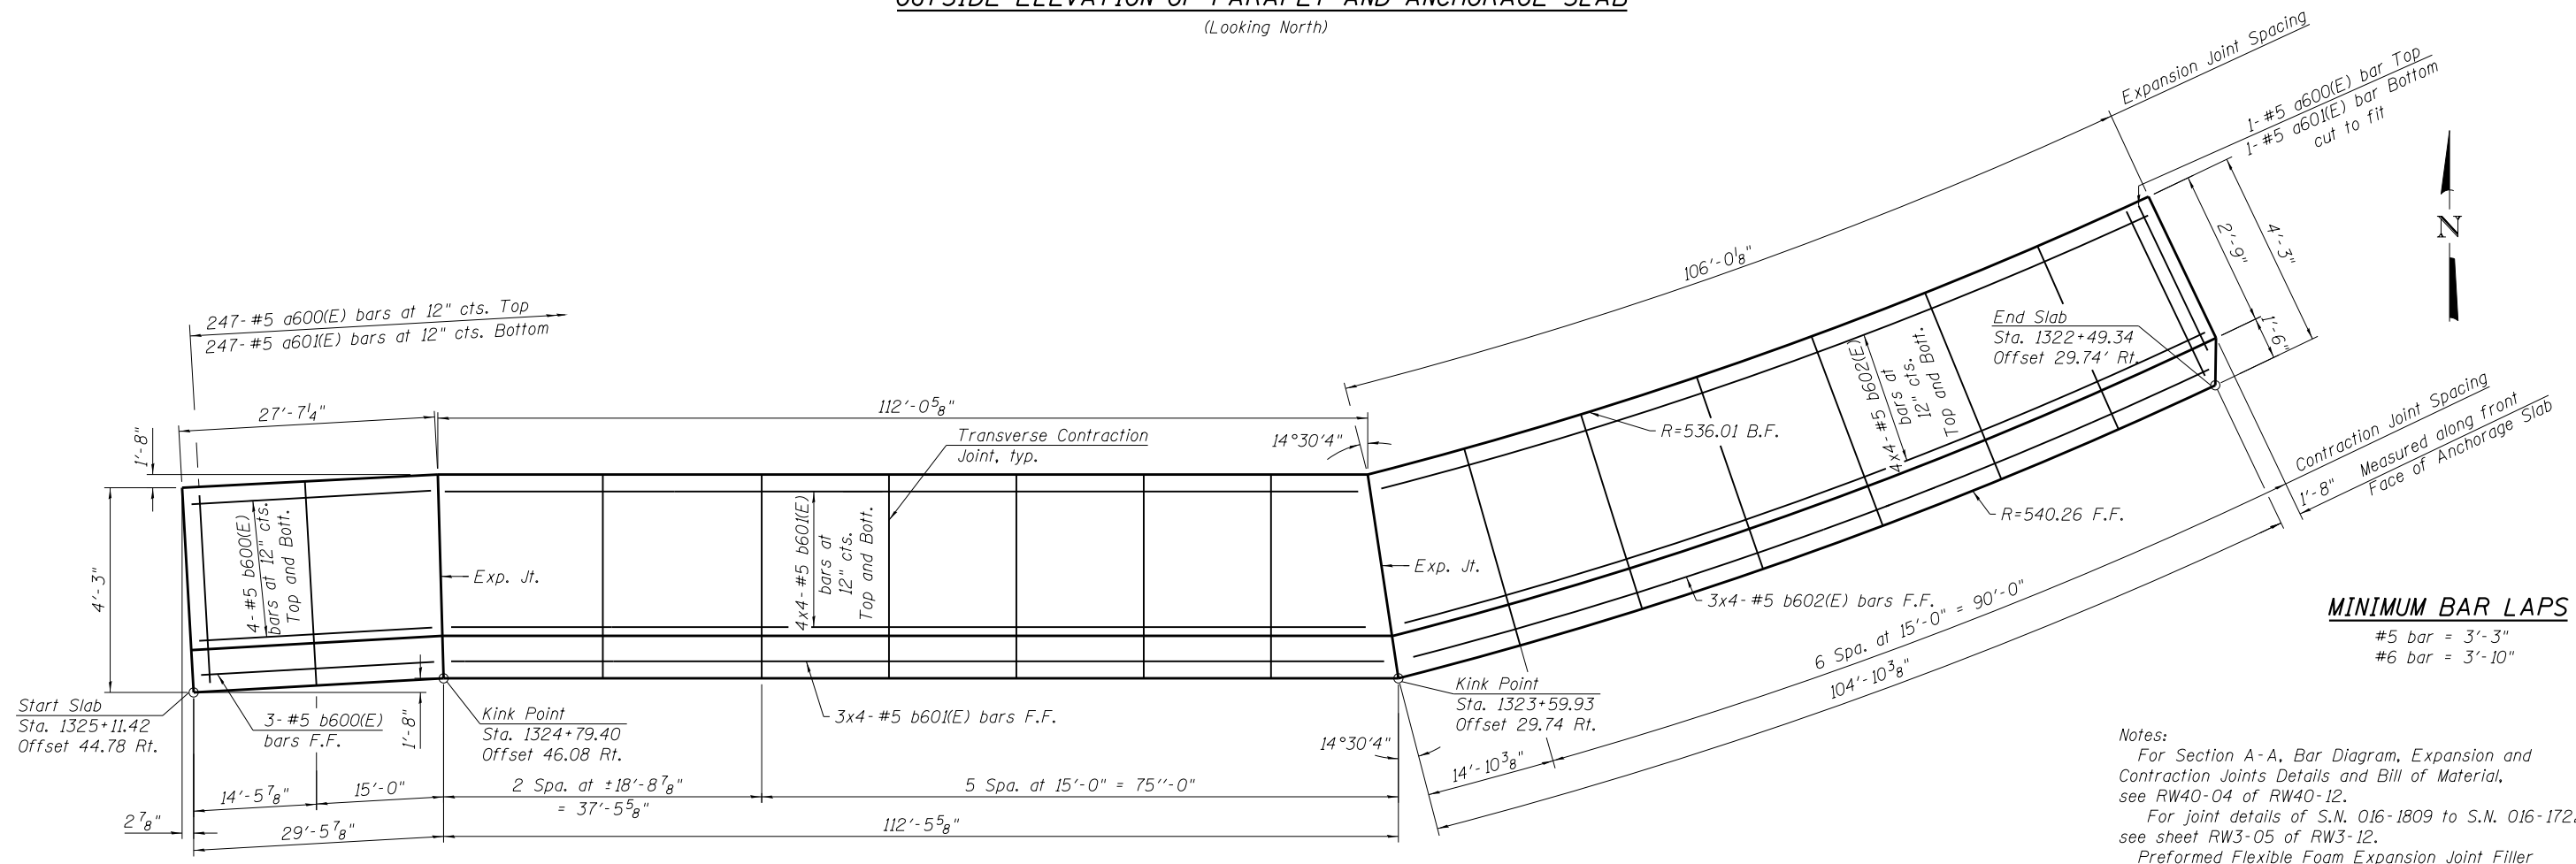

PARAPET AND ANCHORAGE SLAB PLAN

5:32:54 PM - c:\pwworking\king\oecom\00\khastings\d0264557\0161809-60W28-503-Parapet.dgn



USER NAME = khastings	DESIGNED - KAH	REVISED -
PLOT SCALE = 1/200' 1" / ft.	CHECKED - IK	REVISED -
PLOT DATE = 4/28/2014	DRAWN - KAH	REVISED -
	CHECKED - IK/DL	REVISED -

STATE OF ILLINOIS
DEPARTMENT OF TRANSPORTATION

PARAPET AND ANCHORAGE SLAB PLAN AND ELEVATION
STRUCTURE NO. 016-1809

SHEET NO. RW40-03 OF RW40-12 SHEETS

F.A.I. RTE. 90/94	SECTION 2013-010R	COUNTY COOK	TOTAL SHEETS 747	SHEET NO. 570
CONTRACT NO. 60W28			ILLINOIS FED. AID PROJECT	