


**NOTES:**  
 EXISTING UTILITIES SHOWN ARE FOR LATERAL REFERENCE ONLY. THE CONTRACTOR IS RESPONSIBLE FOR IDENTIFYING ALL EXISTING SEWERS AND UTILITIES PRIOR TO CONSTRUCTION. THE CONTRACTOR SHALL REFER TO THE UTILITY LOCATION PLANS FOR ADDITIONAL UTILITY INFORMATION.

DATE	
BY	
FINAL SURVEY	
SURVEYED	
PLOTTED	
TEMPLATE	
AREAS CHECKED	
NO.	

DATE	
BY	
ORIGINAL SURVEY	
SURVEYED	
PLOTTED	
TEMPLATE	
AREAS CHECKED	
NO.	

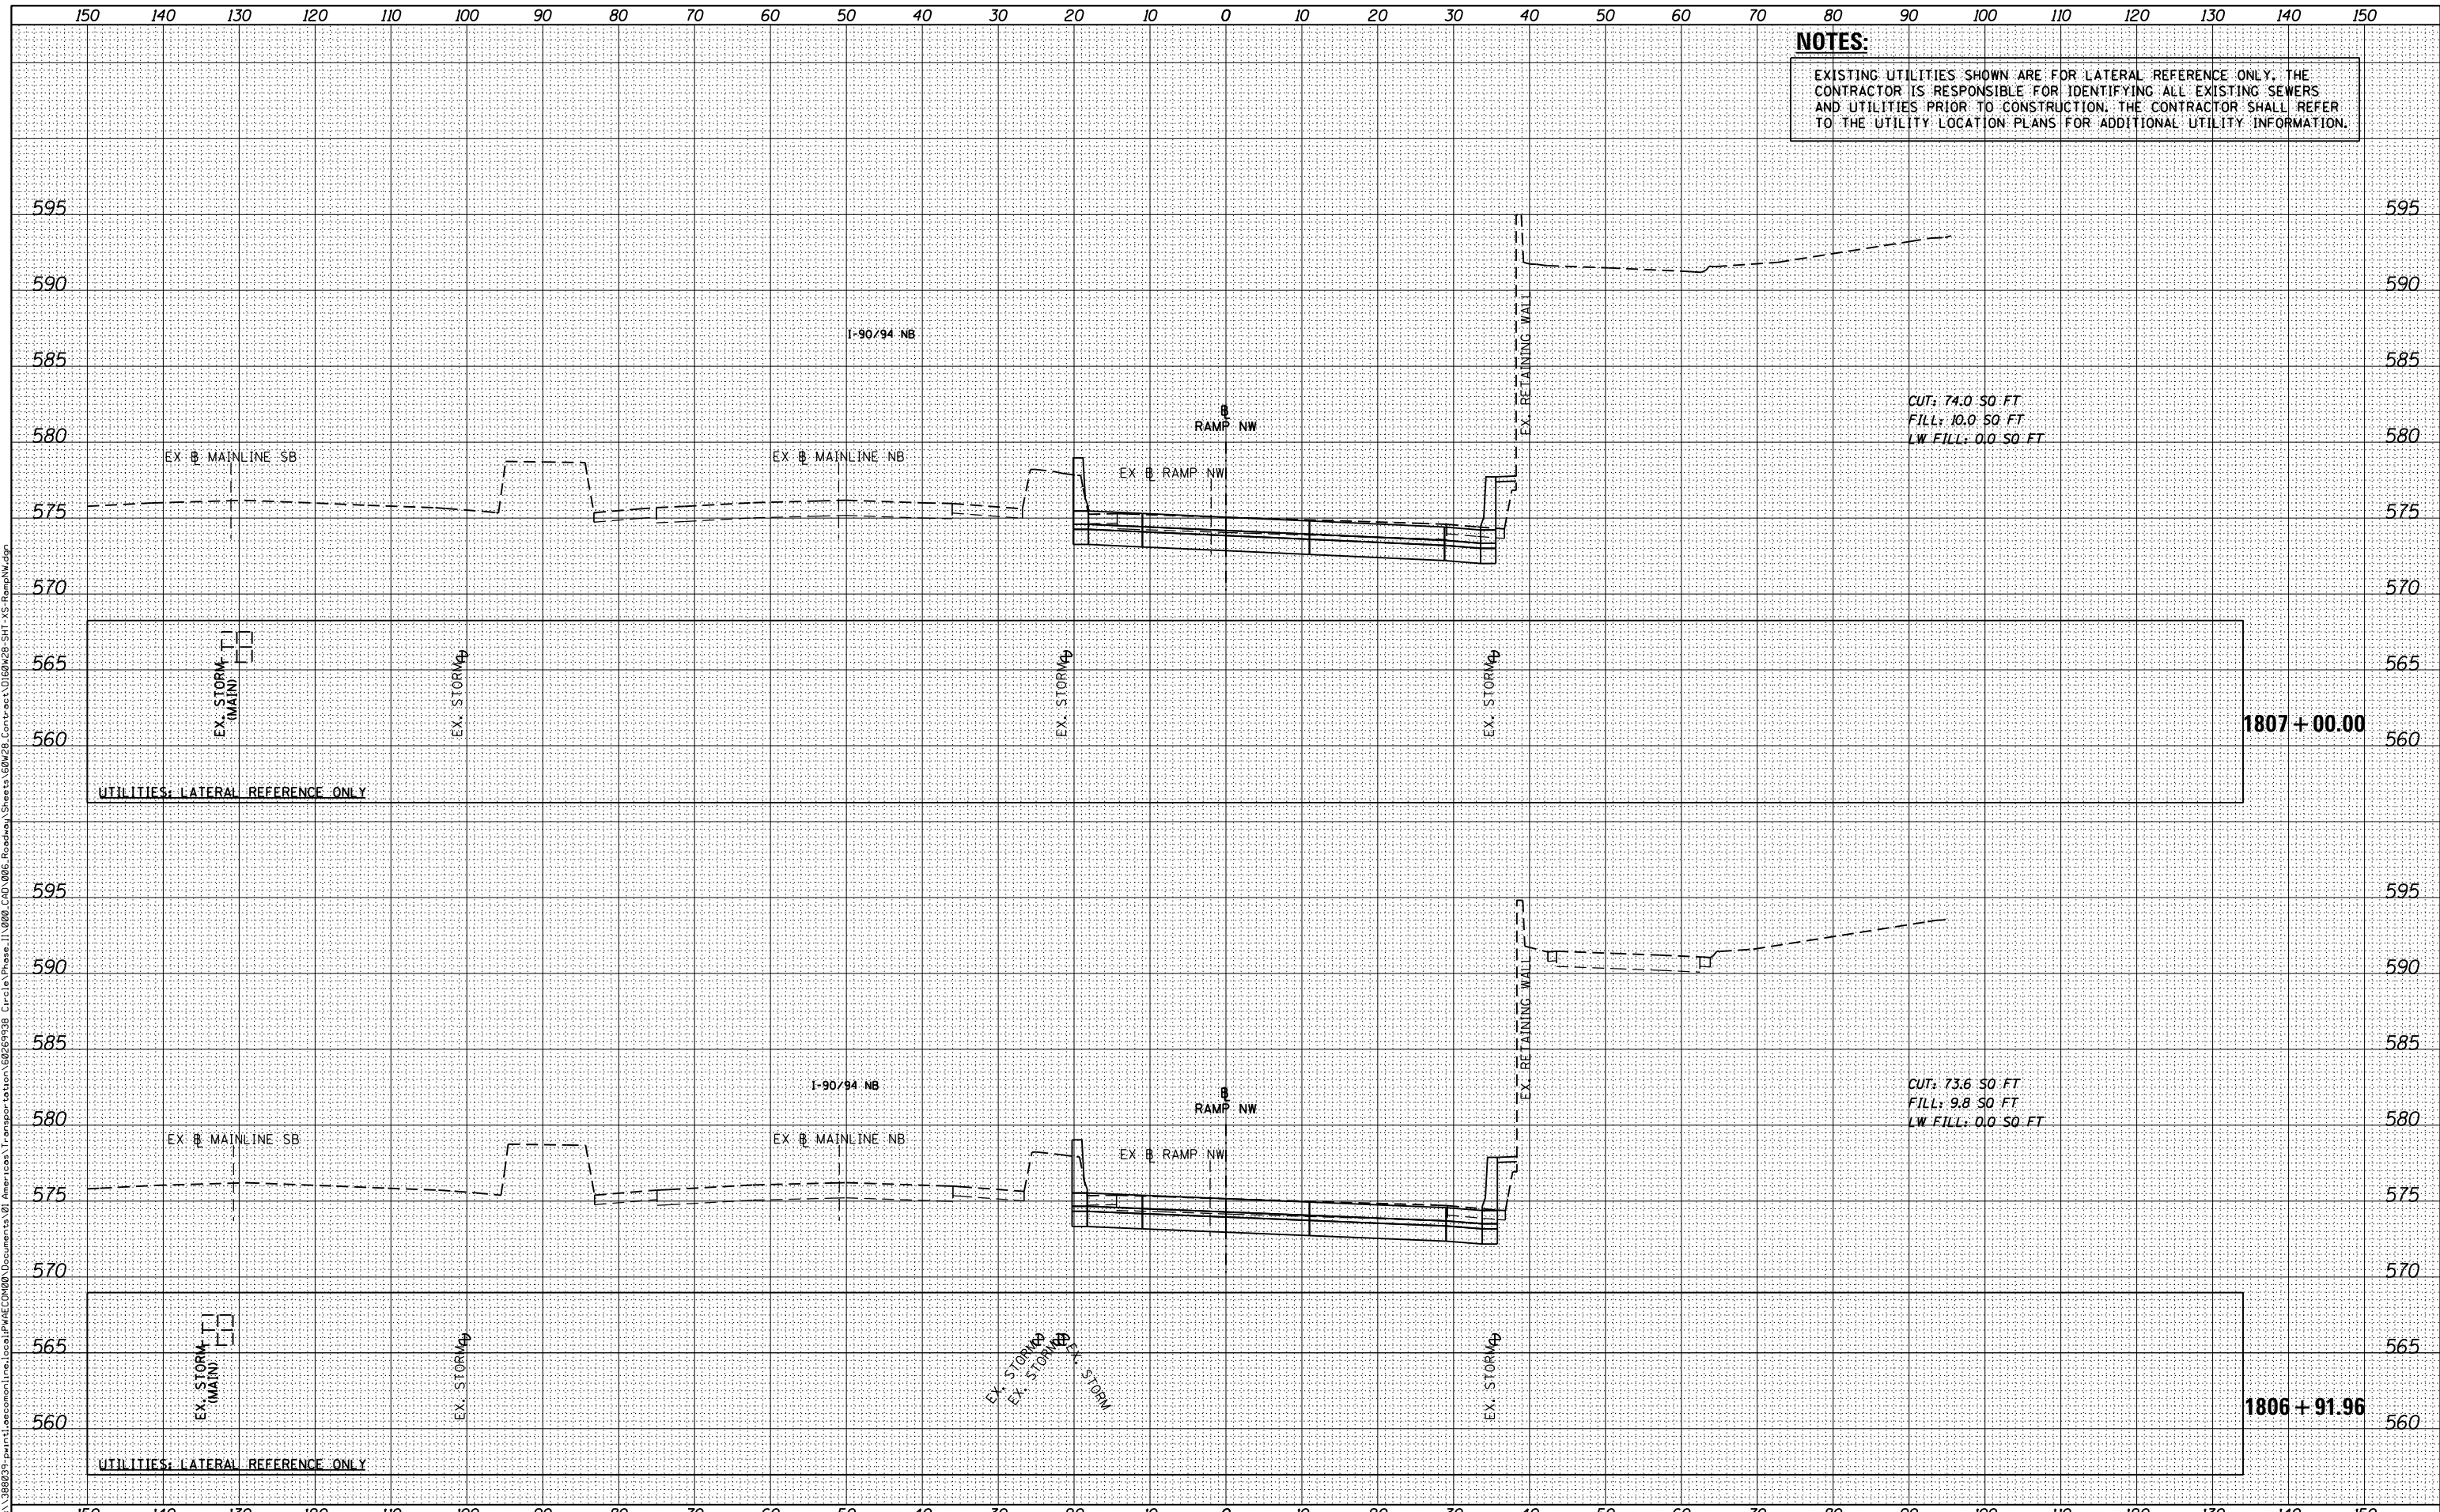

CUT: 74.0 SO FT  
 FILL: 10.0 SO FT  
 LW FILL: 0.0 SO FT

CUT: 73.6 SO FT  
 FILL: 9.8 SO FT  
 LW FILL: 0.0 SO FT



D160W28-SHT-XS-RampNW.dgn	DESIGNED - NMM / AJP	REVISED -
USER NAME = maronik	DRAWN - NMM / AJP	REVISED -
PLOT SCALE = 10.0000' / in.	CHECKED - K&R	REVISED -
PLOT DATE = 4/25/2014	DATE - 04/28/14	REVISED -

STATE OF ILLINOIS  
 DEPARTMENT OF TRANSPORTATION

CROSS SECTIONS  
 RAMP NW

SCALE: 1:5V,1:10H SHEET 06 OF 51 SHEETS STA. 1806+91.96 TO STA. 1807+00.00

F.A.I. RTE.	SECTION	COUNTY	TOTAL SHEETS	SHEET NO.
90/94/290	2013-010R	COOK	747	651
CONTRACT NO. 60W28				
ILLINOIS FED. AID PROJECT				

FILE PATH = p:\38803-projects\ascom\line\local\p\AECOM\Documents\01\_Americas\Transportation\60269938\_Circle Phase 1\1000\_CAD\006\_Roadway\Sheets\60W28-SHT-XS-RampNW.dgn