


DATE	
BY	
FINAL SURVEY	
SURVEY PLOTTED	
NOTE BOOK	
AREAS CHECKED	

DATE	
BY	
ORIGINAL SURVEY	
SURVEY PLOTTED	
NOTE BOOK	
AREAS CHECKED	

FILE PATH = p:\388039\pmt\asc\monline\local\PM\AEC\DWG\Documents\01\Americas\Transportation\62629938\_Circle\Phase\1\000\_CDD\006\_Roadway\Sheets\60W28-SHT-XS-RampNW.dgn

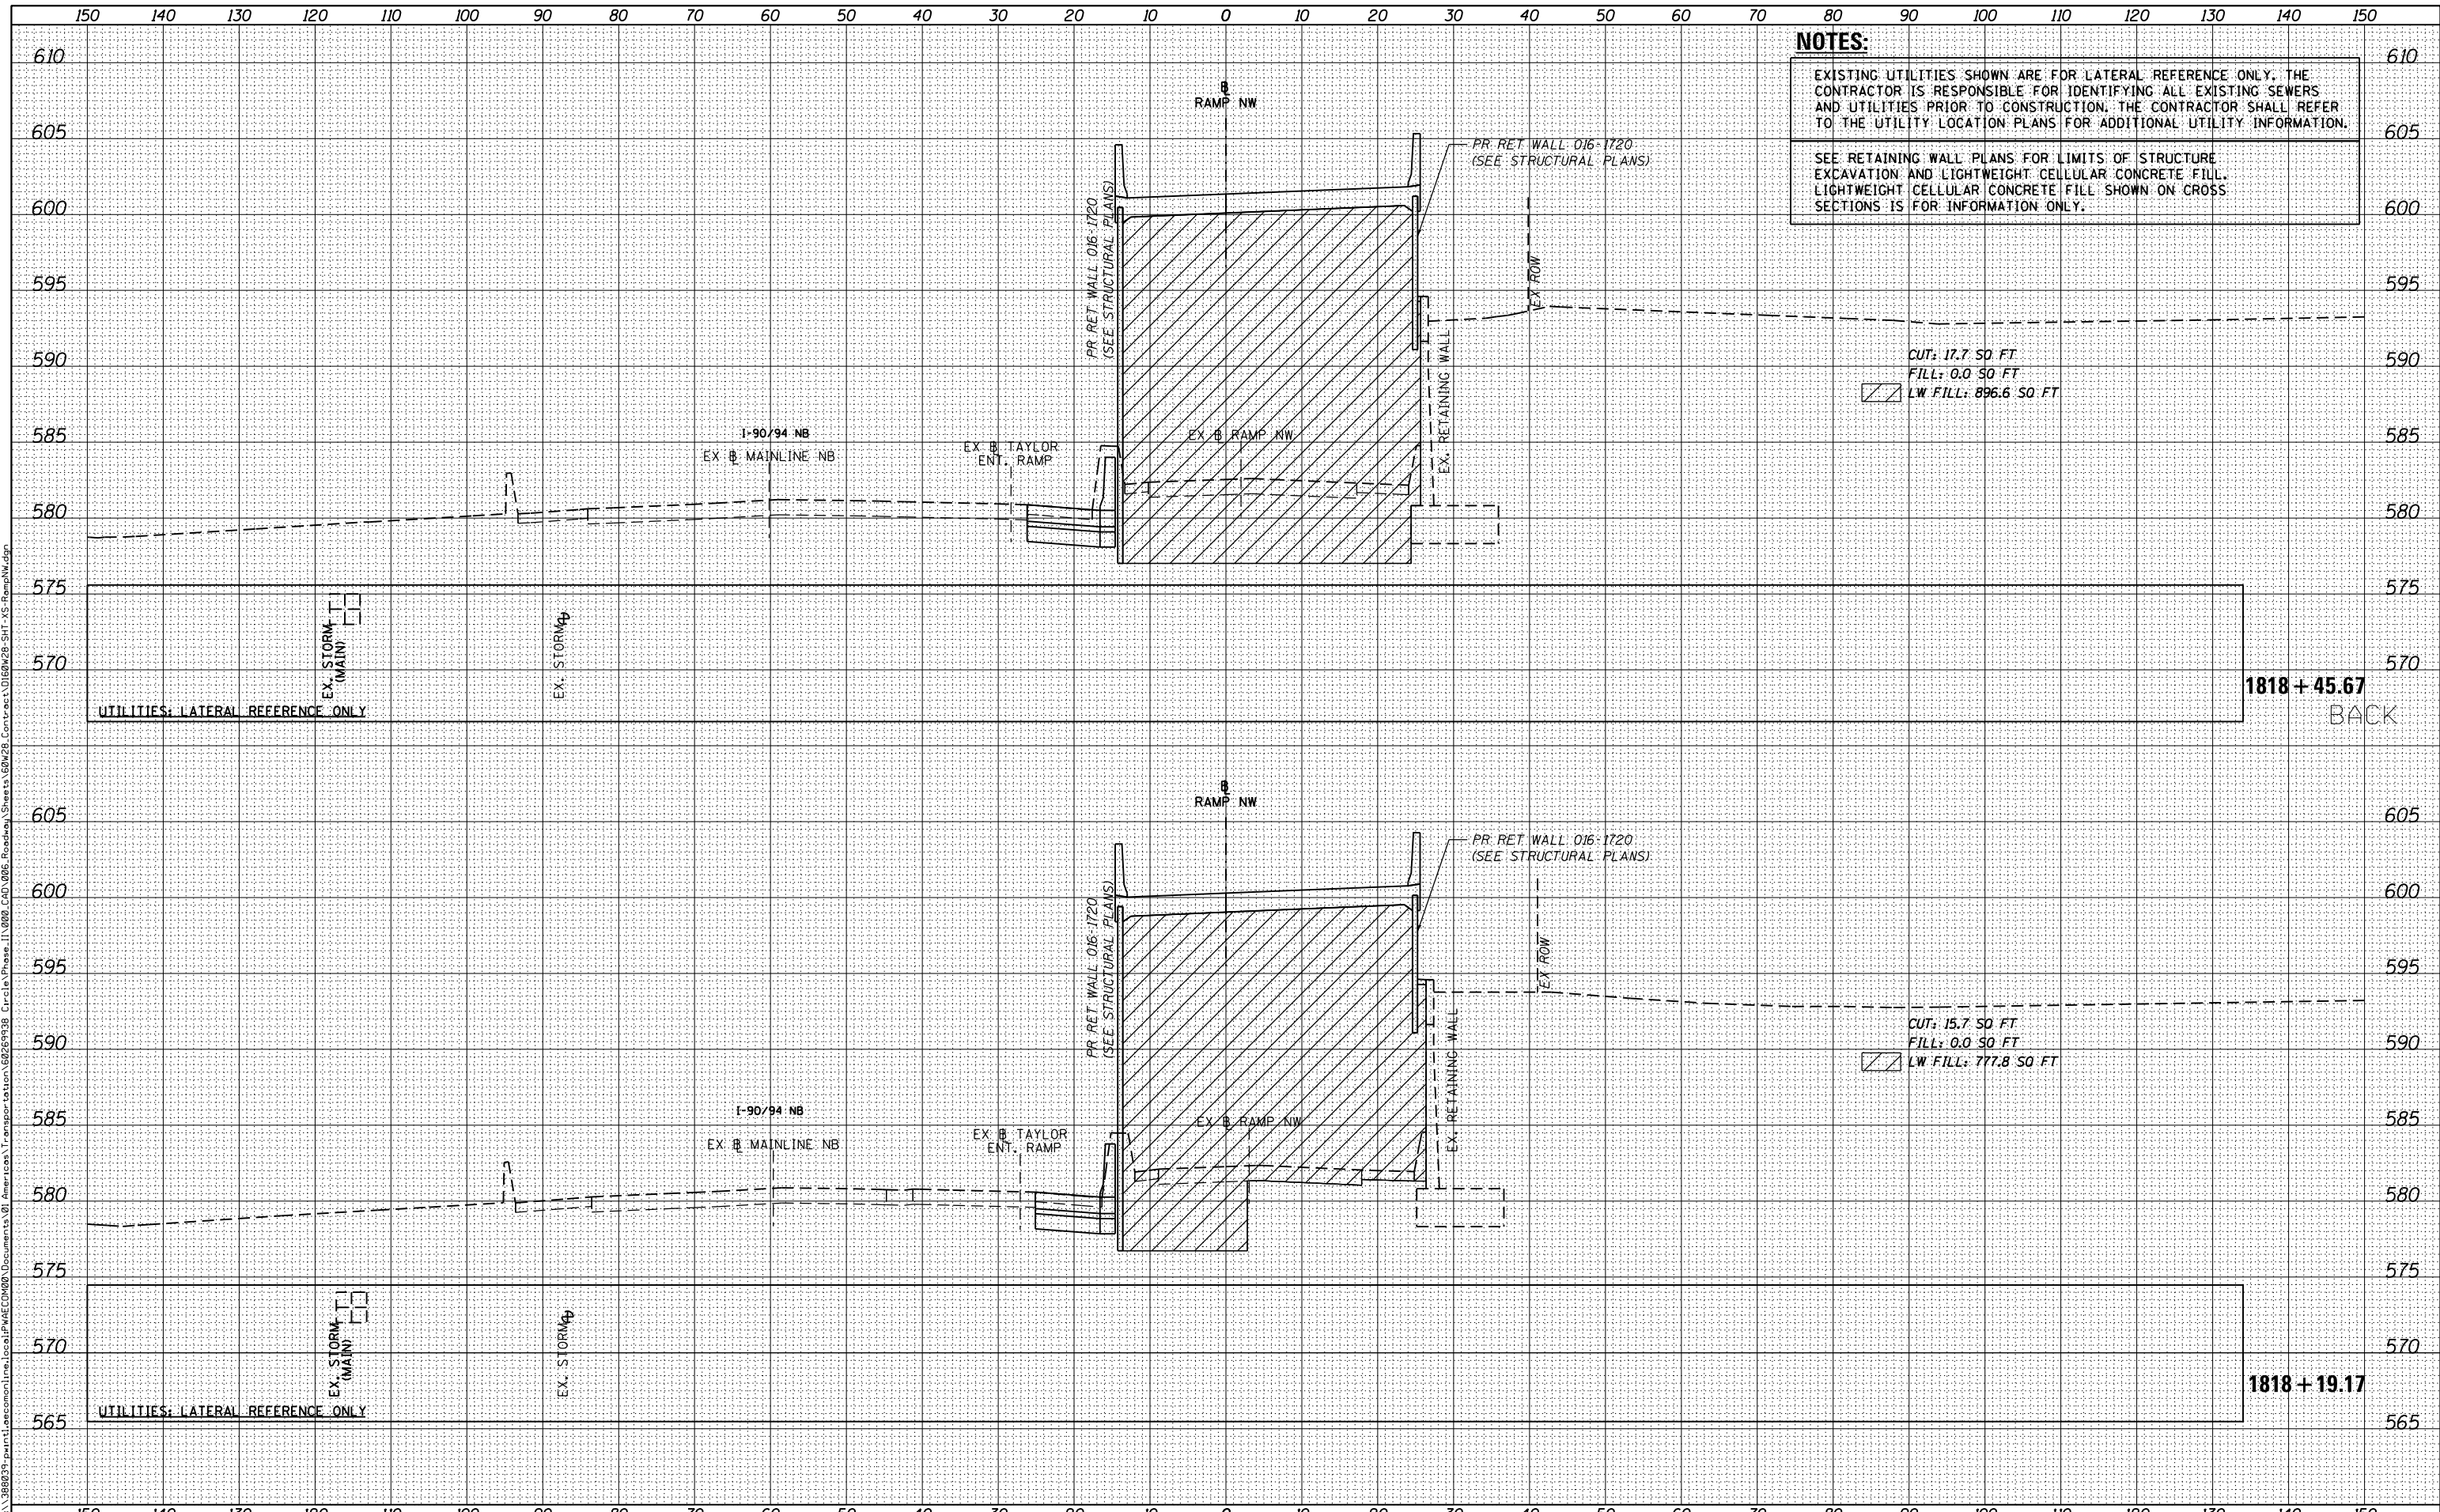

**NOTES:**  
 EXISTING UTILITIES SHOWN ARE FOR LATERAL REFERENCE ONLY. THE CONTRACTOR IS RESPONSIBLE FOR IDENTIFYING ALL EXISTING SEWERS AND UTILITIES PRIOR TO CONSTRUCTION. THE CONTRACTOR SHALL REFER TO THE UTILITY LOCATION PLANS FOR ADDITIONAL UTILITY INFORMATION.  
 SEE RETAINING WALL PLANS FOR LIMITS OF STRUCTURE EXCAVATION AND LIGHTWEIGHT CELLULAR CONCRETE FILL. LIGHTWEIGHT CELLULAR CONCRETE FILL SHOWN ON CROSS SECTIONS IS FOR INFORMATION ONLY.

CUT: 17.7 SQ FT  
 FILL: 0.0 SQ FT  
 LW FILL: 896.6 SQ FT

CUT: 15.7 SQ FT  
 FILL: 0.0 SQ FT  
 LW FILL: 777.8 SQ FT



D160W28-SHT-XS-RampNW.dgn  
 USER NAME = maronik  
 PLOT SCALE = 10.0000' / in.  
 PLOT DATE = 4/25/2014

DESIGNED - NMM / AJP  
 DRAWN - NMM / AJP  
 CHECKED - K&R  
 DATE - 04/28/14

REVISED -  
 REVISED -  
 REVISED -  
 REVISED -

STATE OF ILLINOIS  
 DEPARTMENT OF TRANSPORTATION

CROSS SECTIONS  
 RAMP NW

SCALE: 1:5V,1:10H SHEET 19 OF 51 SHEETS STA. 1818+19.17 TO STA. 1818+45.67

F.A.I. RTE.	SECTION	COUNTY	TOTAL SHEETS	SHEET NO.
90/94/290	2013-010R	COOK	747	664
CONTRACT NO. 60W28				

ILLINOIS FED. AID PROJECT