


|              |  |
|--------------|--|
| DATE         |  |
| BY           |  |
| FINAL SURVEY |  |
| SURVEYED     |  |
| PLOTTED      |  |
| TEMPLATE     |  |
| AREAS        |  |
| CHECKED      |  |
| NO.          |  |

|                 |  |
|-----------------|--|
| DATE            |  |
| BY              |  |
| ORIGINAL SURVEY |  |
| SURVEYED        |  |
| PLOTTED         |  |
| TEMPLATE        |  |
| AREAS           |  |
| CHECKED         |  |
| NO.             |  |

FILE PATH = p:\38803\p\m\l\ascom\line\local\p\w\ec\dwg\Documents\01\Americas\Transportation\60269938\_Circle\Phase\_1\000\_CDD\_006\_Roadway\Sheets\60W28-SHT-XS-RAMP-NW1.dgn

**NOTES:**  
 EXISTING UTILITIES SHOWN ARE FOR LATERAL REFERENCE ONLY. THE CONTRACTOR IS RESPONSIBLE FOR IDENTIFYING ALL EXISTING SEWERS AND UTILITIES PRIOR TO CONSTRUCTION. THE CONTRACTOR SHALL REFER TO THE UTILITY LOCATION PLANS FOR ADDITIONAL UTILITY INFORMATION.

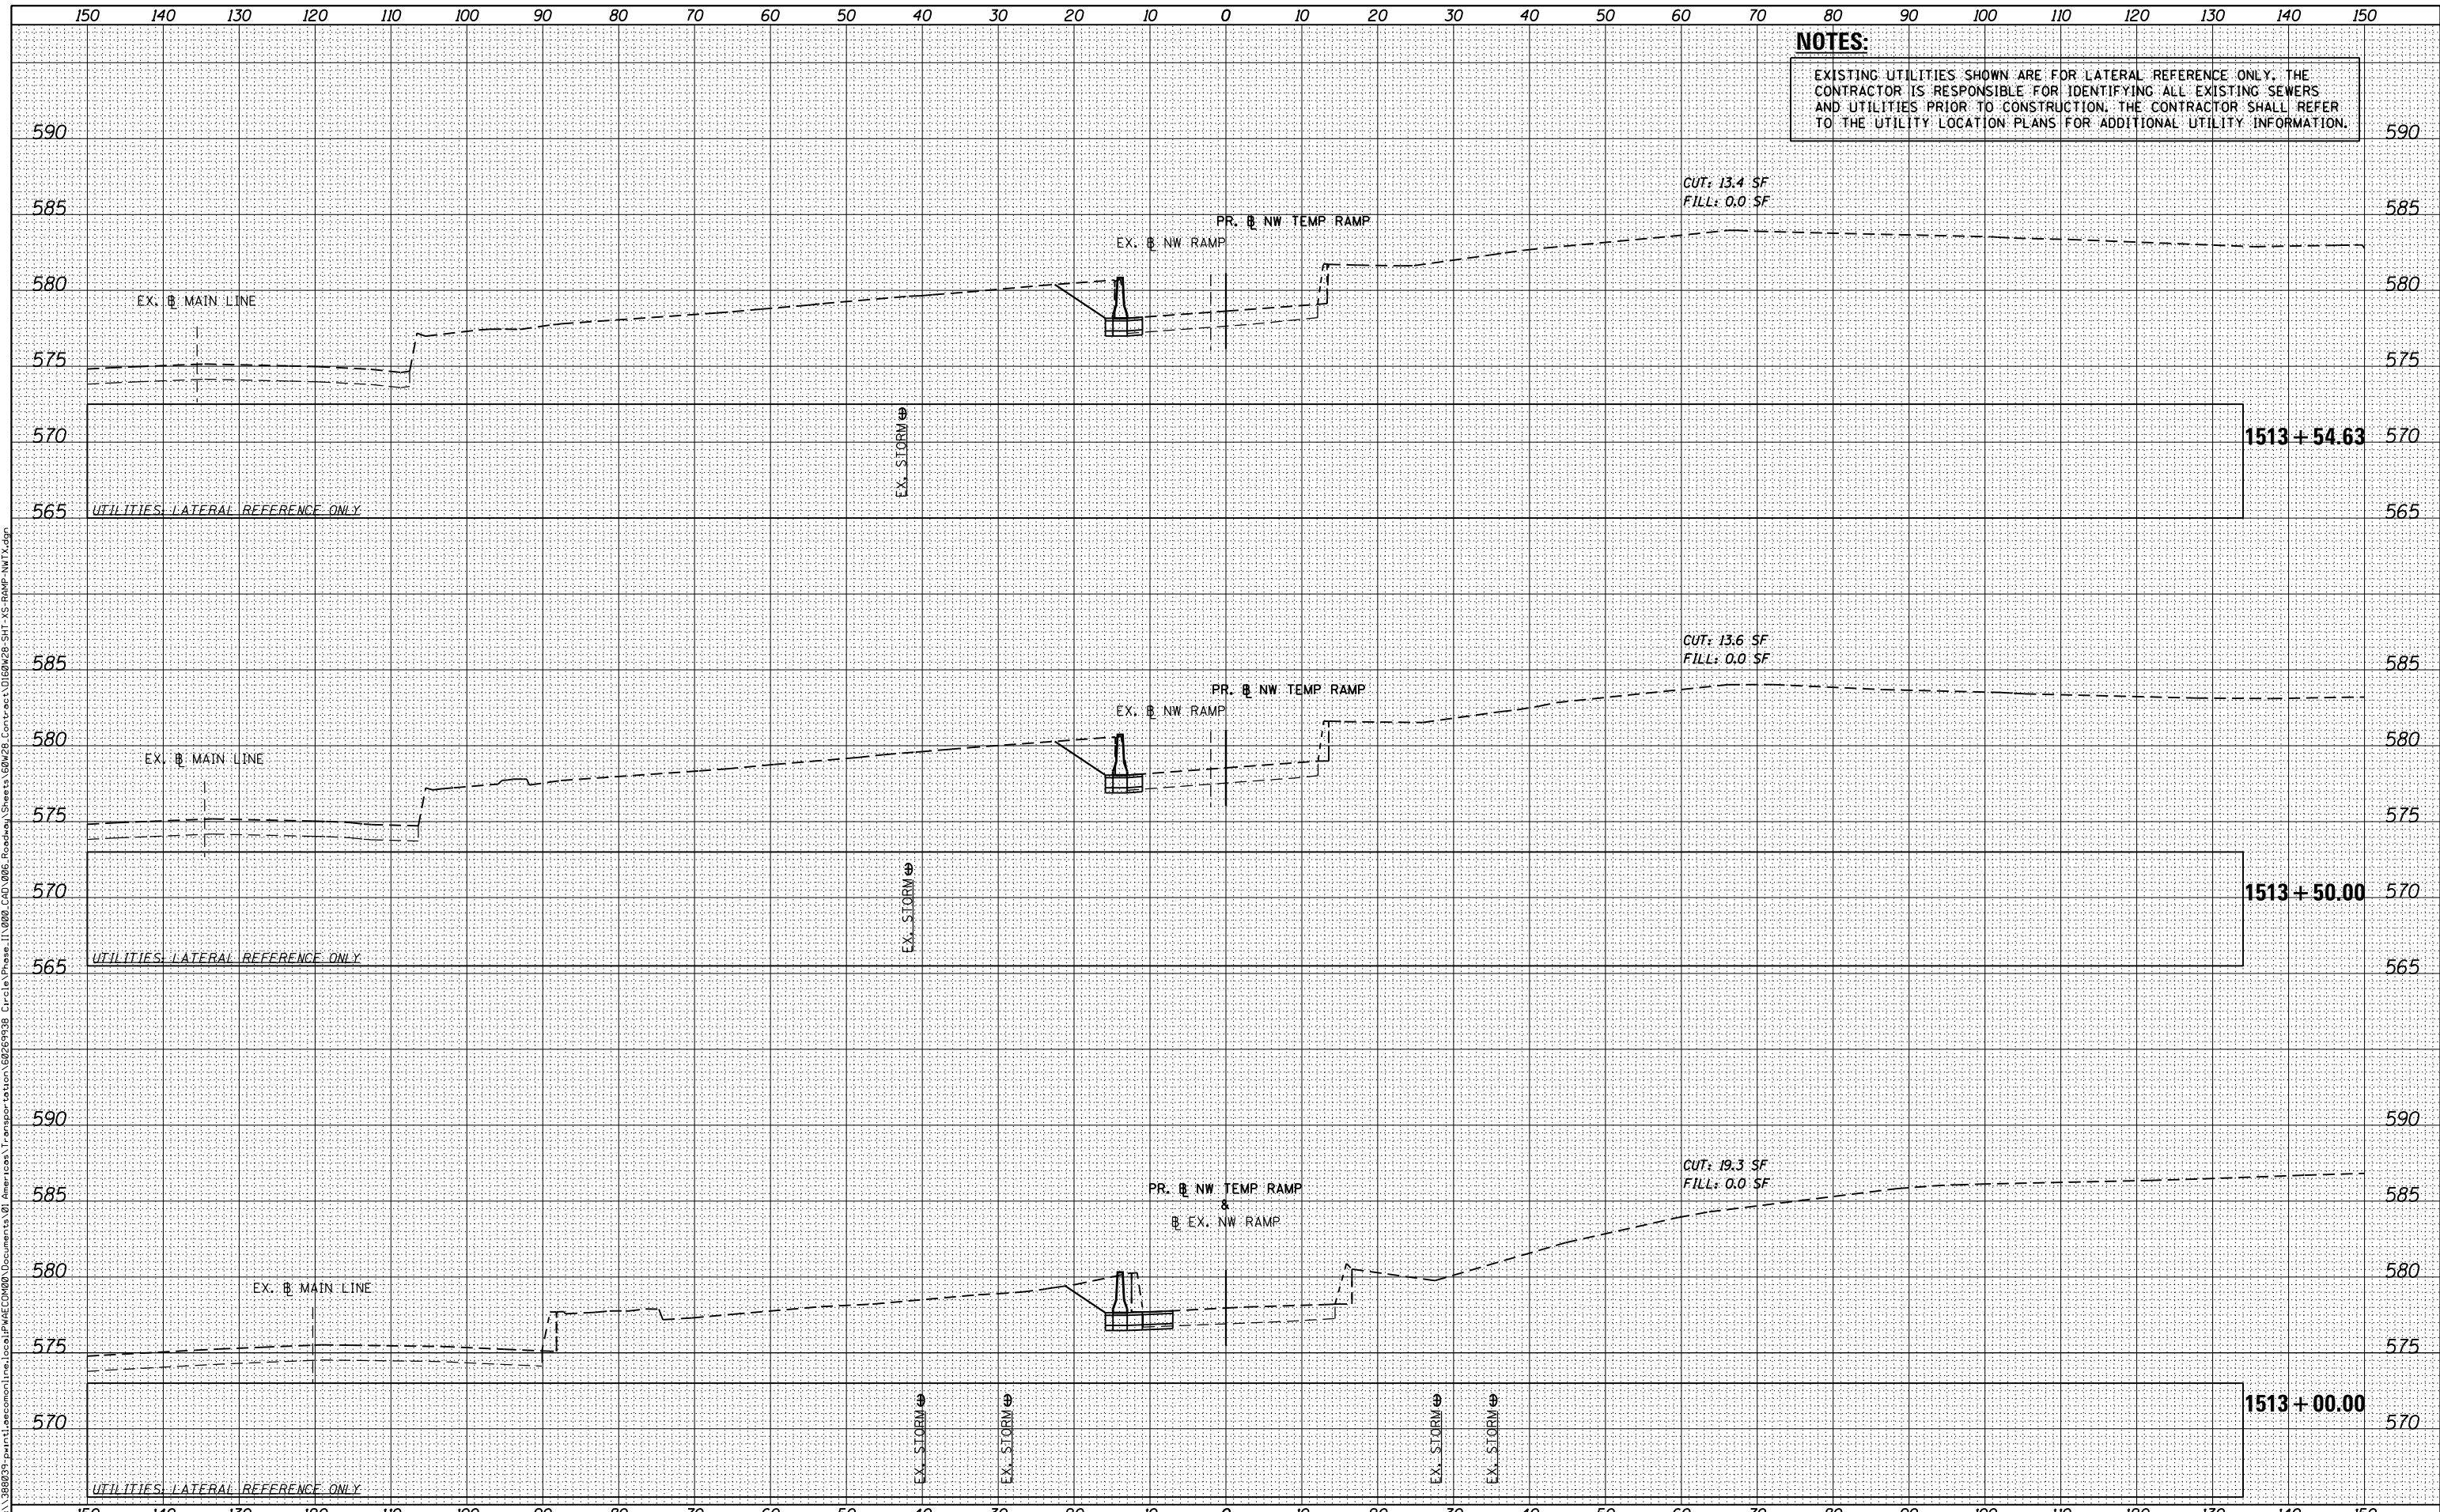

D160W28-SHT-XS-RAMP-NW1.dgn  
 USER NAME = maronik  
 PLOT SCALE = 10.0000' / in.  
 PLOT DATE = 4/25/2014

DESIGNED - **NWMP / AJP**  
 DRAWN - **NWMP / AJP**  
 CHECKED - **KMM**  
 DATE - **04/28/14**

REVISED -  
 REVISED -  
 REVISED -  
 REVISED -

**STATE OF ILLINOIS  
 DEPARTMENT OF TRANSPORTATION**

**CROSS SECTIONS  
 RAMP NW (NB TEMP)**

SCALE: 1:5V,1:10H SHEET 7 OF 8 SHEETS STA. 1513+00.00 TO STA. 1513+54.63

| F.A.I. RTE.               | SECTION   | COUNTY | TOTAL SHEETS | SHEET NO. |
|---------------------------|-----------|--------|--------------|-----------|
| 90/94/290                 | 2013-010R | COOK   | 747          | 703       |
| CONTRACT NO. 60W28        |           |        |              |           |
| ILLINOIS FED. AID PROJECT |           |        |              |           |