


DATE	
BY	
FINAL SURVEY	SURVEYED
NOTE BOOK	PLOTTED
	TEMPLATE
	AREAS
	CHECKED

DATE	
BY	
ORIGINAL SURVEY	SURVEYED
NOTE BOOK	PLOTTED
	TEMPLATE
	AREAS
	CHECKED

FILE PATH = p:\388039\pmt\ascomon\line\local\p\AEC\000\Documents\01\Americas\Transportation\62629938_Circle\Phase 1\000_CDD\006_Roadway\Sheets\60W28_SHT-XS-RAMP-CIR-SWT.dgn

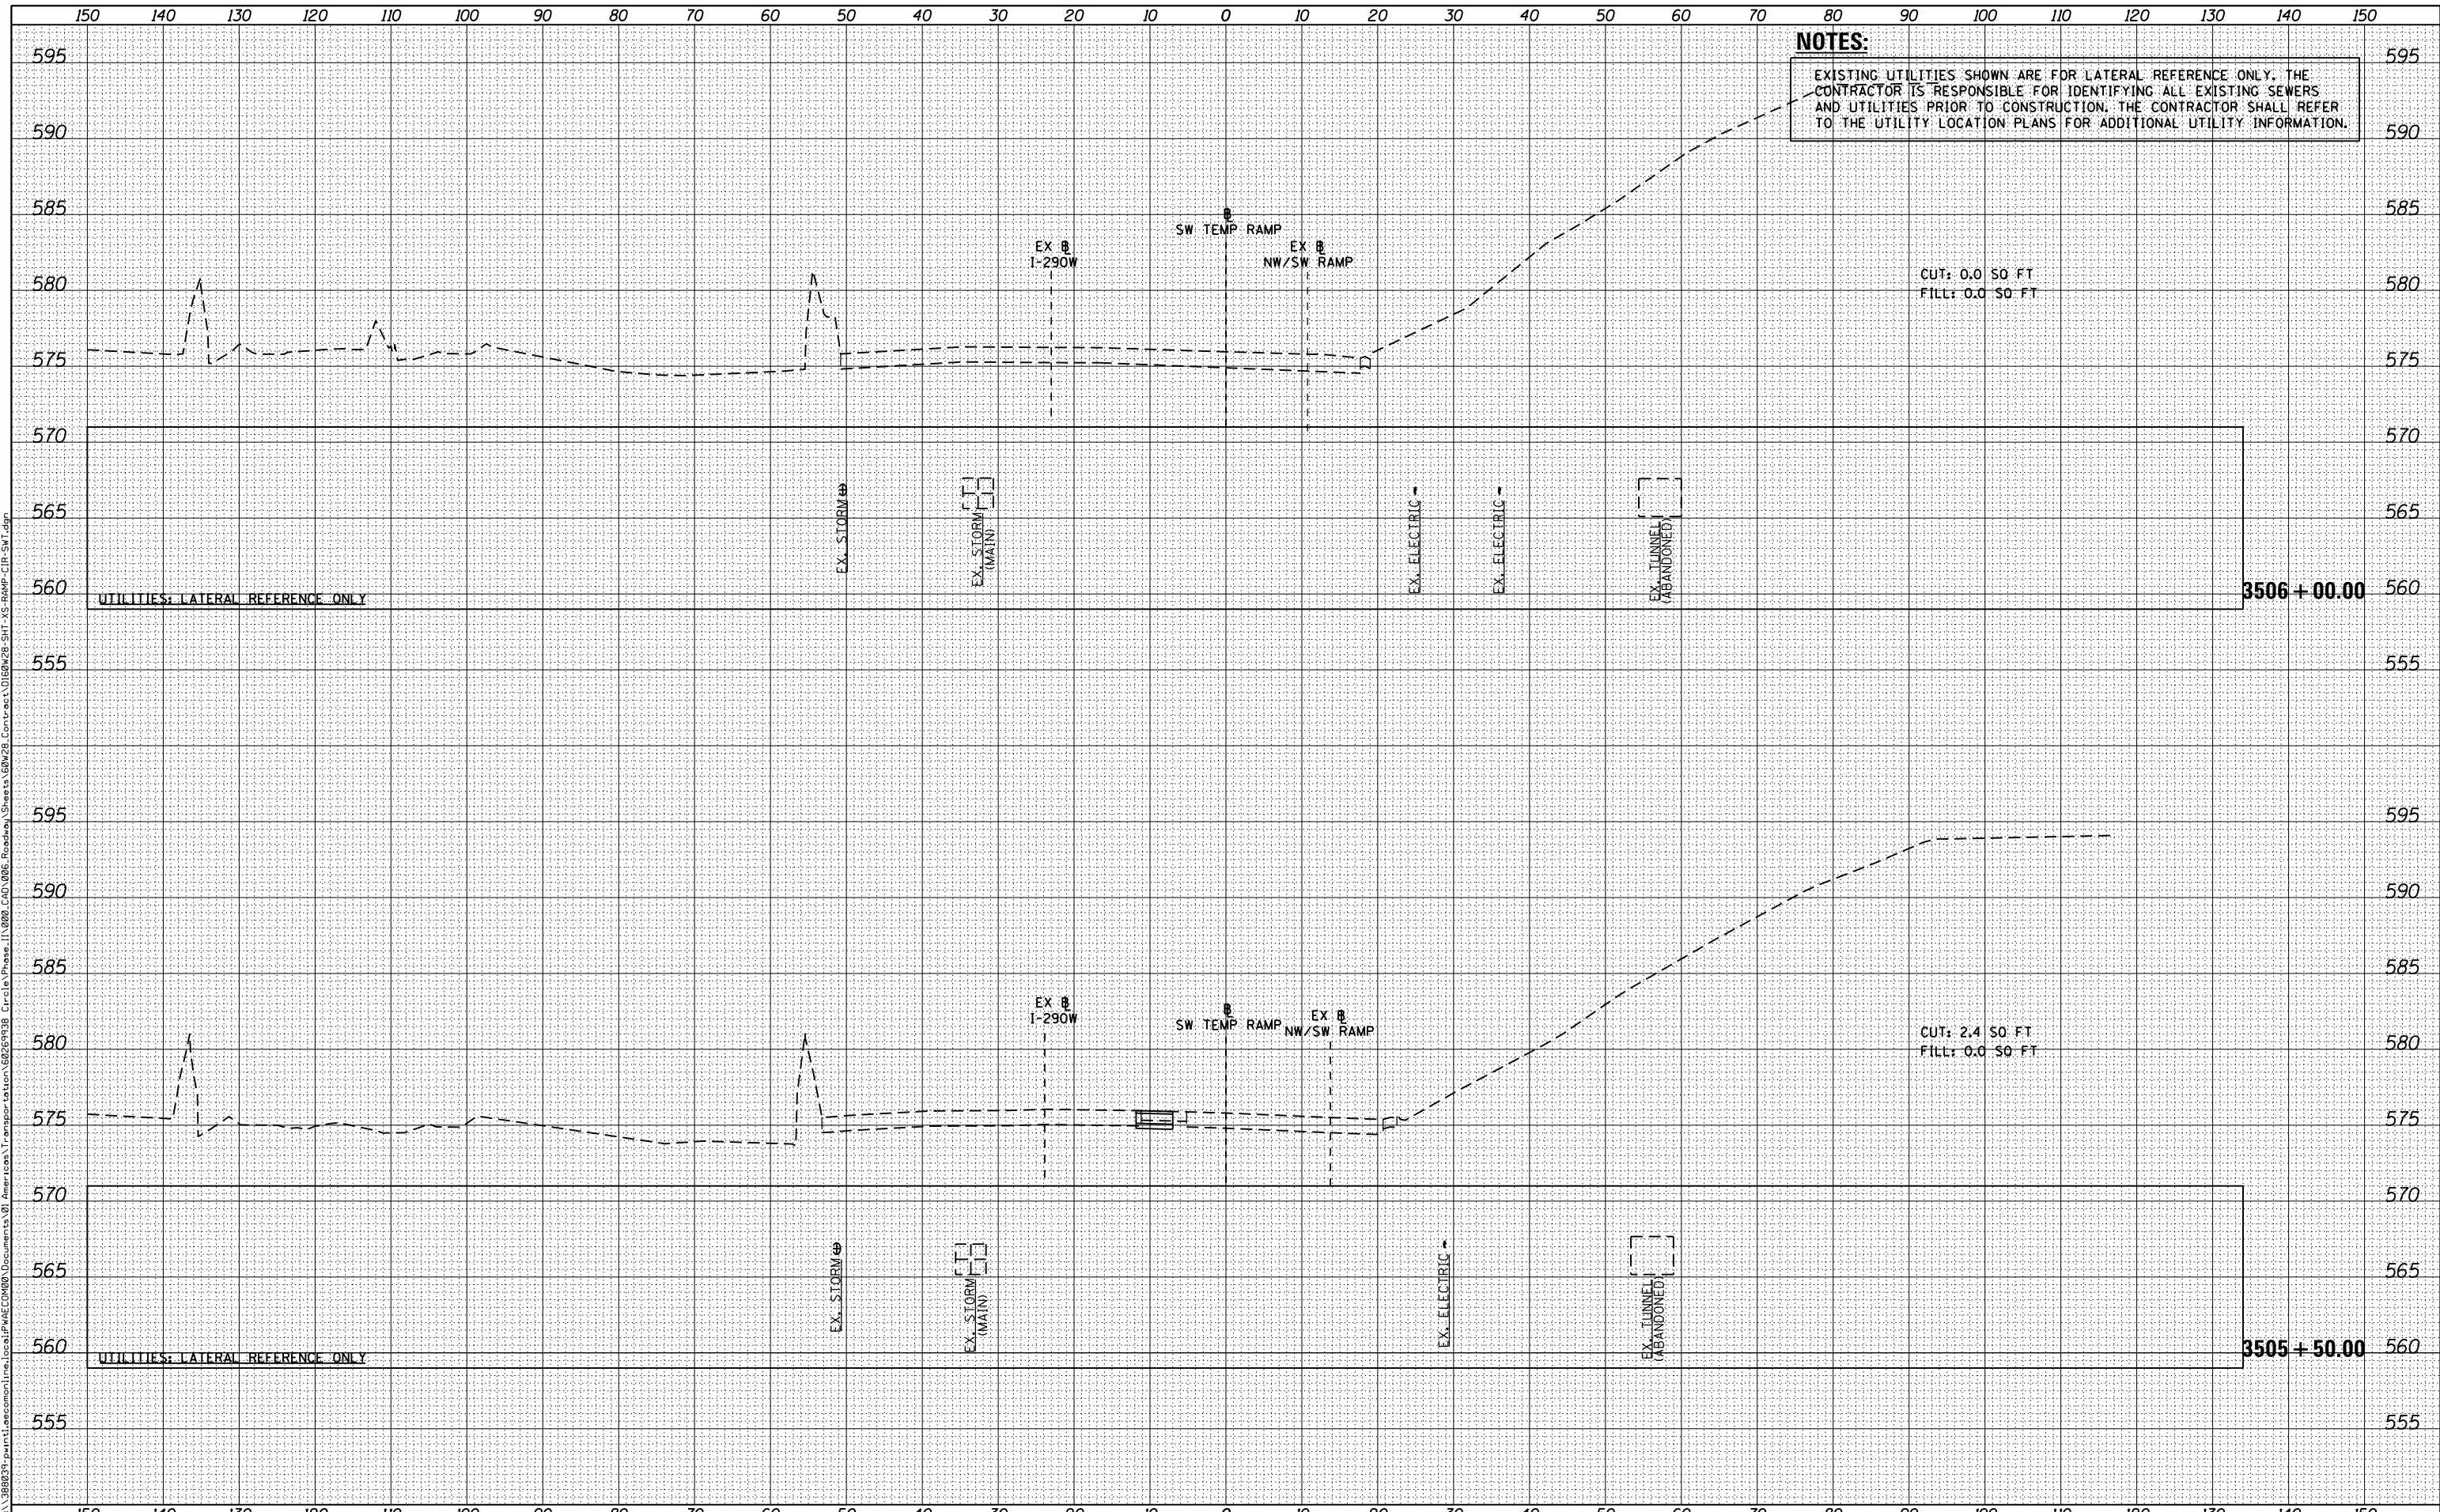

D160W28-SHT-XS-RAMP-CIR-SWT.dgn
 USER NAME = maronik
 PLOT SCALE = 10.0000' / in.
 PLOT DATE = 4/25/2014

DESIGNED - NWM / AJP
 DRAWN - NWM / AJP
 CHECKED - KAM
 DATE - 04/28/14

REVISED -
 REVISED -
 REVISED -
 REVISED -

STATE OF ILLINOIS
 DEPARTMENT OF TRANSPORTATION

CROSS SECTIONS
 RAMP SW (TEMP)

SCALE: 1:5V, 1:10H SHEET 14 OF 19 SHEETS STA. 3505+50.00 TO STA. 3506+00.00

F.A.I. RTE.	SECTION	COUNTY	TOTAL SHEETS	SHEET NO.
90/94/290	2013-010R	COOK	747	726
CONTRACT NO. 60W28			ILLINOIS FED. AID PROJECT	