


**NOTES:**  
 EXISTING UTILITIES SHOWN ARE FOR LATERAL REFERENCE ONLY. THE CONTRACTOR IS RESPONSIBLE FOR IDENTIFYING ALL EXISTING SEWERS AND UTILITIES PRIOR TO CONSTRUCTION. THE CONTRACTOR SHALL REFER TO THE UTILITY LOCATION PLANS FOR ADDITIONAL UTILITY INFORMATION.

DATE	
BY	
FINAL SURVEY	SURVEYED
NOTE BOOK	PLOTTED
	TEMPLATE
	AREAS CHECKED

DATE	
BY	
ORIGINAL SURVEY	SURVEYED
NOTE BOOK	PLOTTED
	TEMPLATE
	AREAS CHECKED

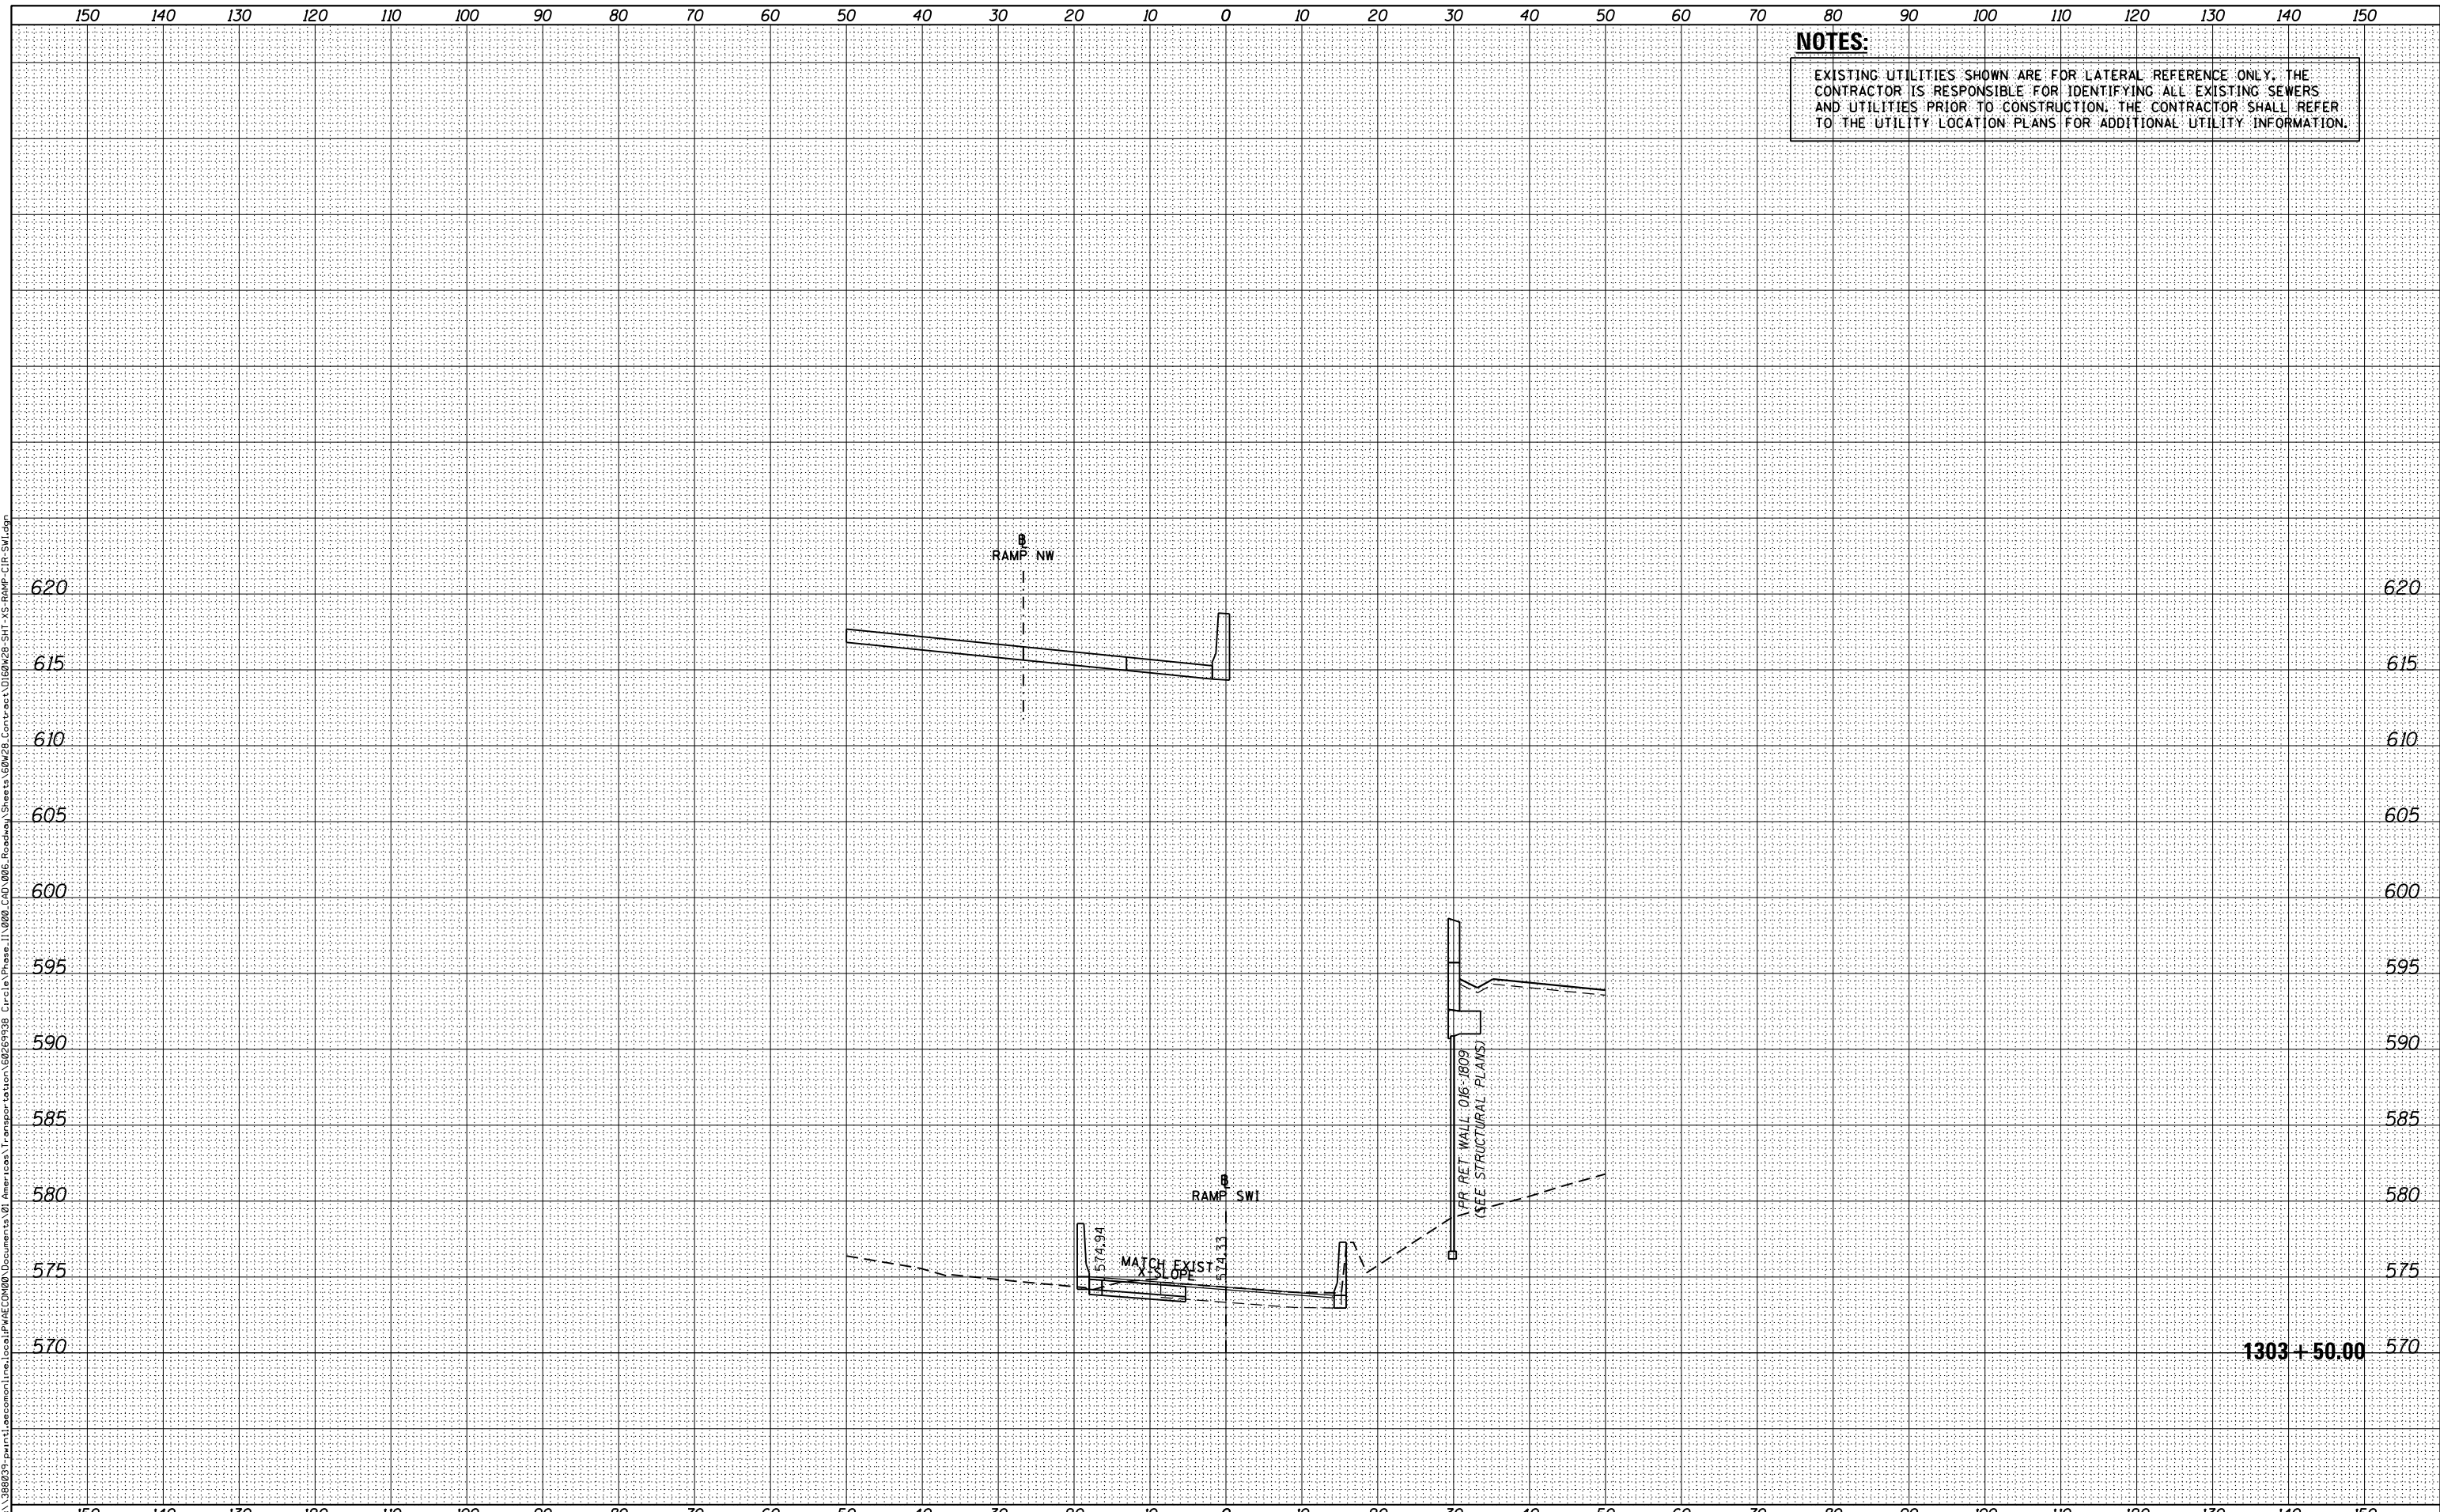

1303 + 50.00



D160W28-SHT-XS-RAMP-CIR-SWI.dgn  
 USER NAME = auyeungh  
 PLOT SCALE = 10.0000' / in.  
 PLOT DATE = 4/28/2014

DESIGNED - NWM / AJP  
 DRAWN - NWM / AJP  
 CHECKED - KAM  
 DATE - 04/28/14

REVISED -  
 REVISED -  
 REVISED -  
 REVISED -

STATE OF ILLINOIS  
 DEPARTMENT OF TRANSPORTATION

CROSS SECTIONS  
 RAMP SW (INTERIM)

SCALE: 1:5V, 1:10H SHEET 3 OF 6 SHEETS STA. 1303+50.00 TO STA. 1303+50.00

F.A.I. RTE.	SECTION	COUNTY	TOTAL SHEETS	SHEET NO.
90/94/290	2013-010R	COOK	747	746C
				CONTRACT NO. 60W28
ILLINOIS FED. AID PROJECT				

FILE PATH = p:\388037-p\m\ascomon\line\local\p\AECOM\Documents\01\_Americas\Transportation\60269938\_Circle Phase 1\000\_CDD\_006\_Roadway\Sheets\60W28\_Contract\0160W28-SHT-XS-RAMP-CIR-SWI.dgn