


NOTES:
 EXISTING UTILITIES SHOWN ARE FOR LATERAL REFERENCE ONLY. THE CONTRACTOR IS RESPONSIBLE FOR IDENTIFYING ALL EXISTING SEWERS AND UTILITIES PRIOR TO CONSTRUCTION. THE CONTRACTOR SHALL REFER TO THE UTILITY LOCATION PLANS FOR ADDITIONAL UTILITY INFORMATION.

| | |
|-----------------|--|
| DATE | |
| BY | |
| ORIGINAL SURVEY | |
| PLOTTED | |
| TEMPLATE | |
| AREAS CHECKED | |
| NO. | |
| FINAL SURVEY | |
| NOTE BOOK | |
| AREAS CHECKED | |
| NO. | |

| | |
|-----------------|--|
| DATE | |
| BY | |
| ORIGINAL SURVEY | |
| PLOTTED | |
| TEMPLATE | |
| AREAS CHECKED | |
| NO. | |
| FINAL SURVEY | |
| NOTE BOOK | |
| AREAS CHECKED | |
| NO. | |

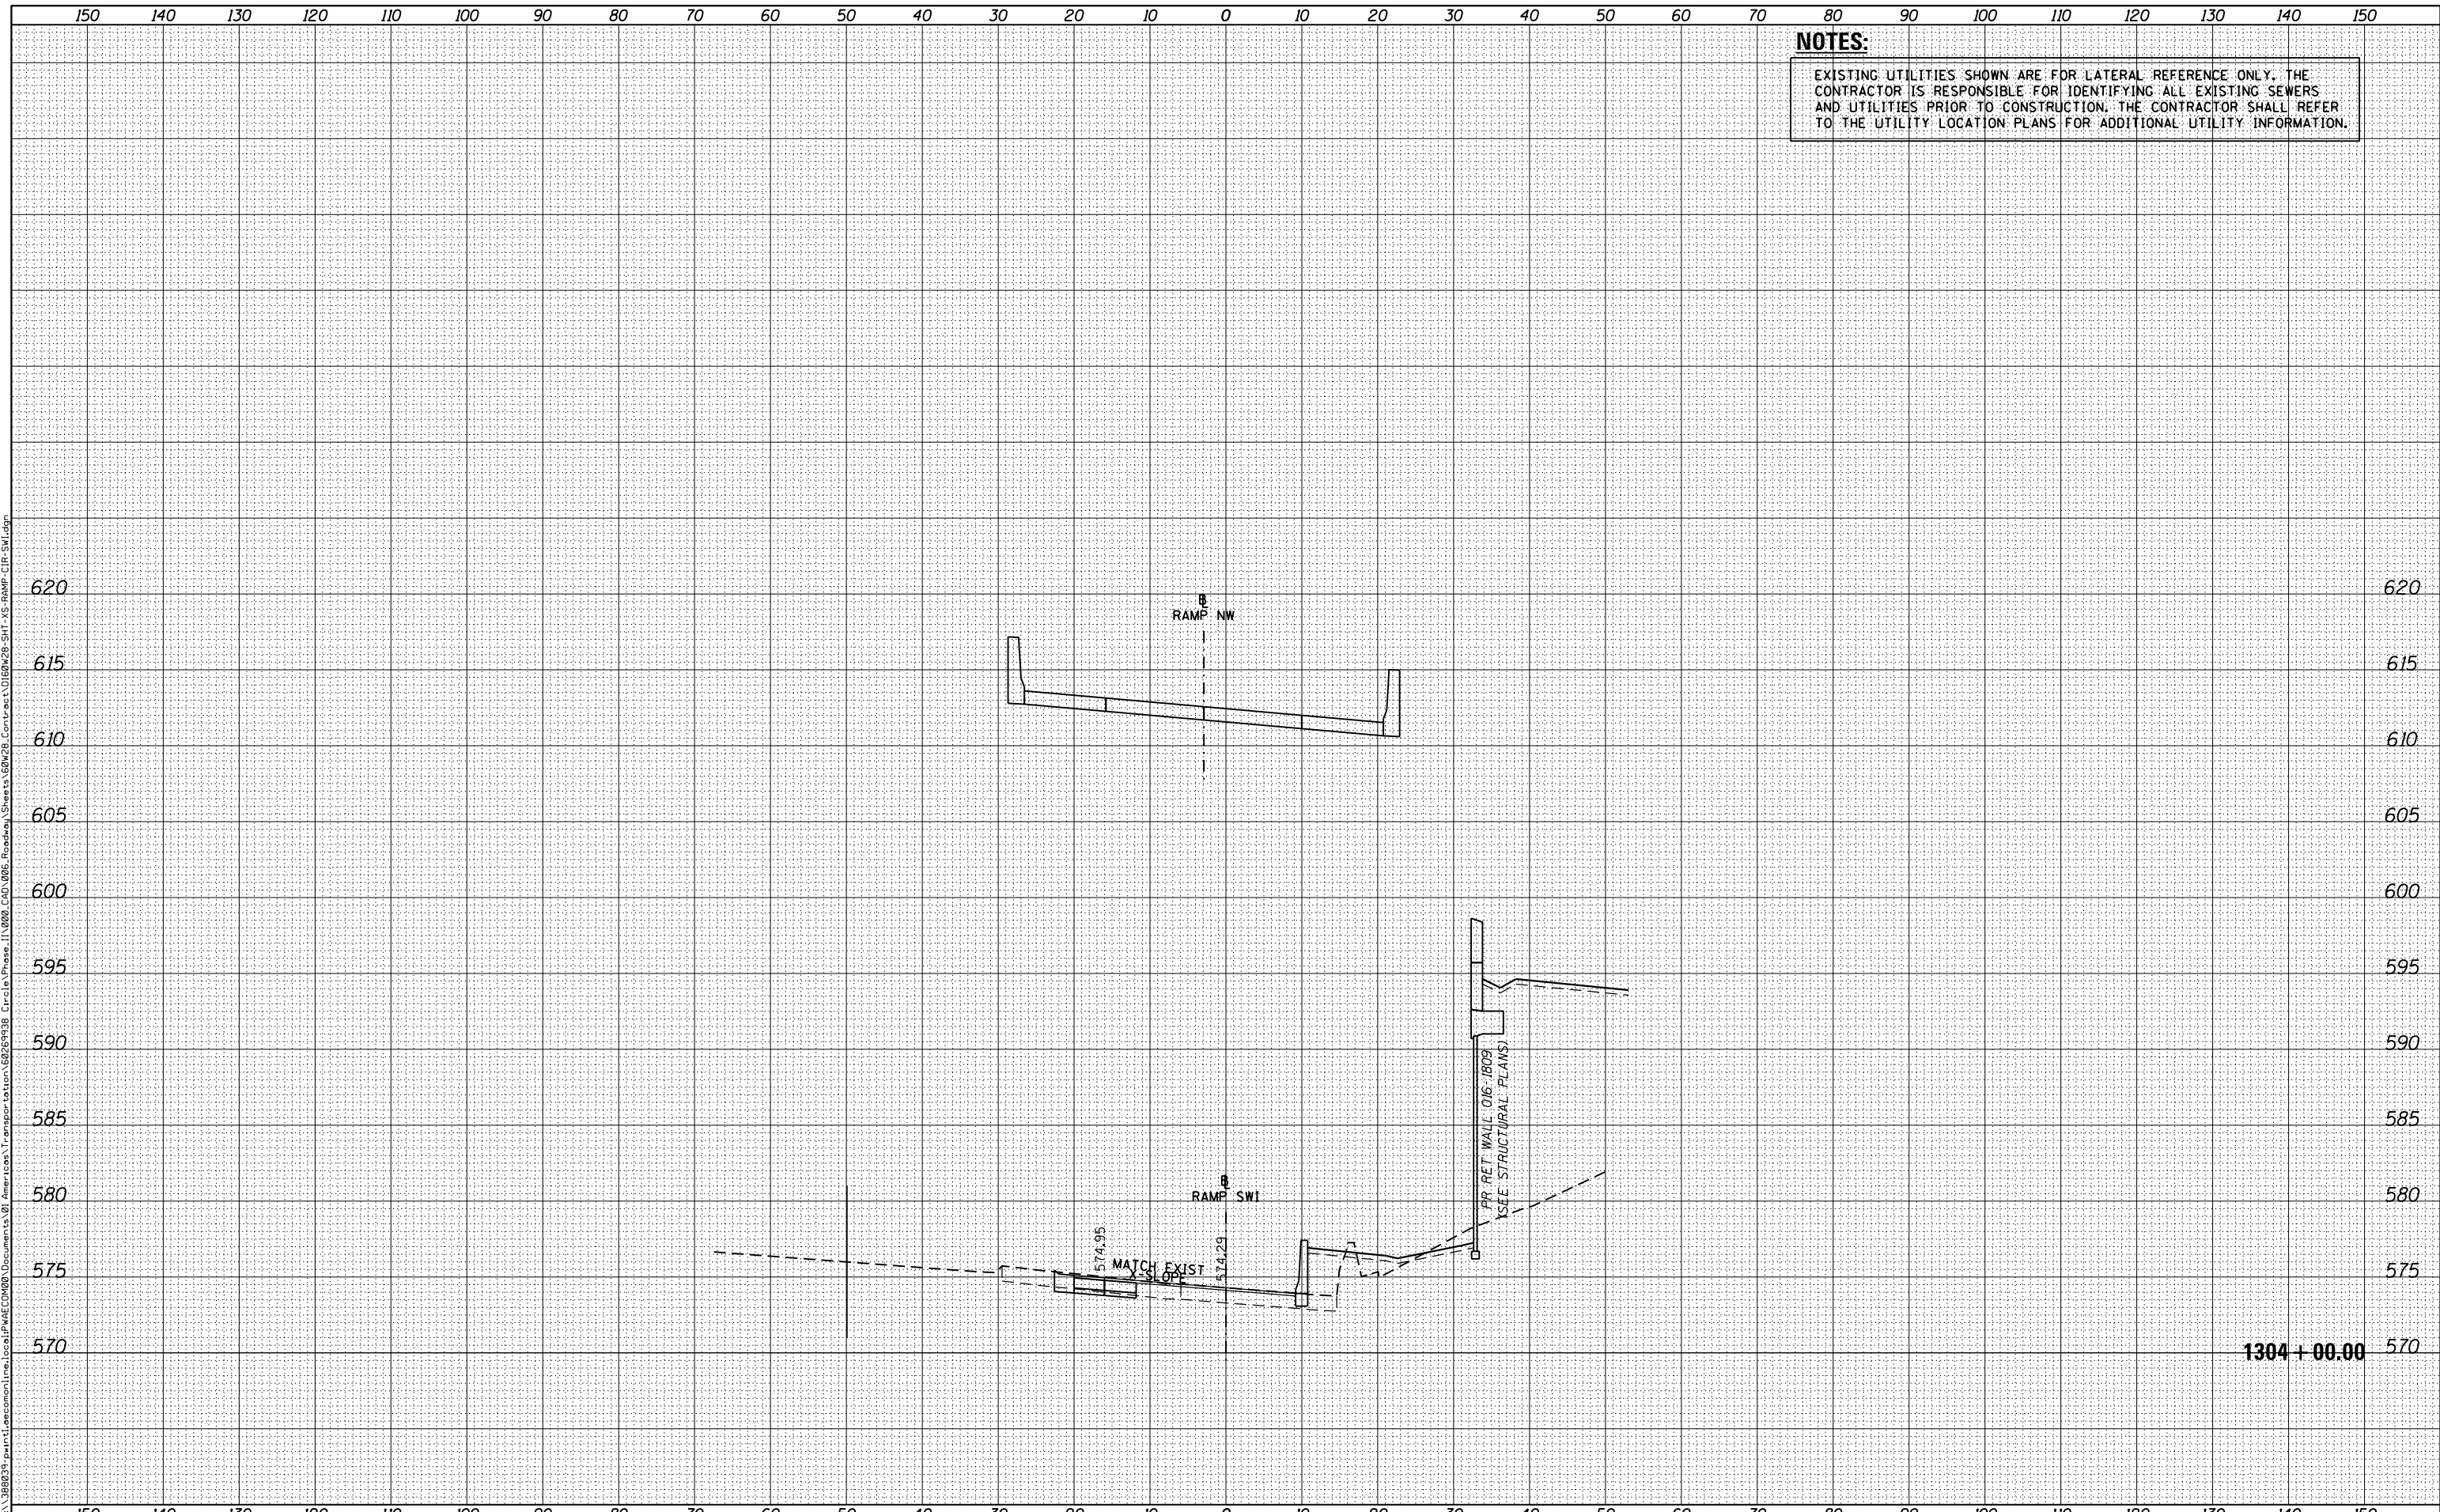

1304 + 00.00



D160W28-SHT-XS-RAMP-CIR-SWI.dgn
 USER NAME = auyeungh
 PLOT SCALE = 10.0000' / in.
 PLOT DATE = 4/28/2014

| | | | |
|------------|-----------|-----------|--|
| DESIGNED - | NWM / AJP | REVISED - | |
| DRAWN - | NWM / AJP | REVISED - | |
| CHECKED - | KAM | REVISED - | |
| DATE - | 04/28/14 | REVISED - | |

STATE OF ILLINOIS
 DEPARTMENT OF TRANSPORTATION

CROSS SECTIONS
 RAMP SW (INTERIM)

SCALE: 1:5V, 1:10H SHEET 4 OF 6 SHEETS STA. 1304+00.00 TO STA. 1304+00.00

| F.A.I. RTE. | SECTION | COUNTY | TOTAL SHEETS | SHEET NO. |
|---------------------------|-----------|--------|--------------|-----------|
| 90/94/290 | 2013-010R | COOK | 747 | 746D |
| CONTRACT NO. 60W28 | | | | |
| ILLINOIS FED. AID PROJECT | | | | |