

STATE OF ILLINOIS
DEPARTMENT OF TRANSPORTATION

F.A. RTE.	SECTION	COUNTY	TOTAL SHEETS	SHEET NO.
VAR	D5 WEED SPRAYING 2016-2	VARIOUS	13	1
		ILLINOIS		CONTRACT NO. 70C06



FOR INDEX OF SHEETS, SEE SHEET NO. 2

PROPOSED HIGHWAY PLANS

VARIOUS ROUTES
SECTION D5 WEED SPRAYING 2016-2

DISTRICT WIDE WEED SPRAYING
VARIOUS COUNTIES



C-95-047-16

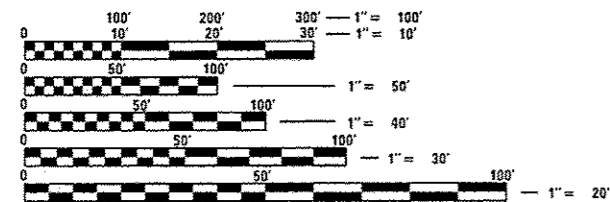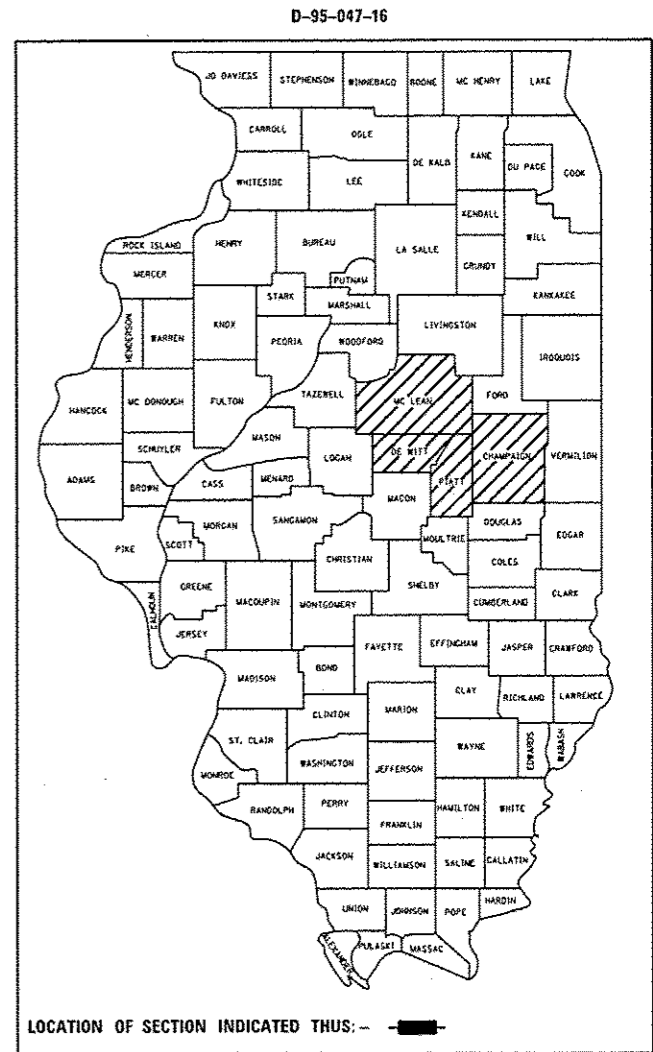

FULL SIZE PLANS HAVE BEEN PREPARED USING STANDARD ENGINEERING SCALES. REDUCED SIZED PLANS WILL NOT CONFORM TO STANDARD SCALES. IN MAKING MEASUREMENTS ON REDUCED PLANS, THE ABOVE SCALES MAY BE USED.

J.U.L.I.E.
JOINT UTILITY LOCATION INFORMATION FOR EXCAVATION
1-800-892-0123
OR 811

PHONE NUMBER 217-465-4181
PROJECT ENGINEER: JASON W. STULTS
PROJECT MANAGER: RUSTIN B. KEYS
PROJECT DESIGNER: KARY DAWSON
CONTRACT NO. 70C06

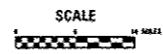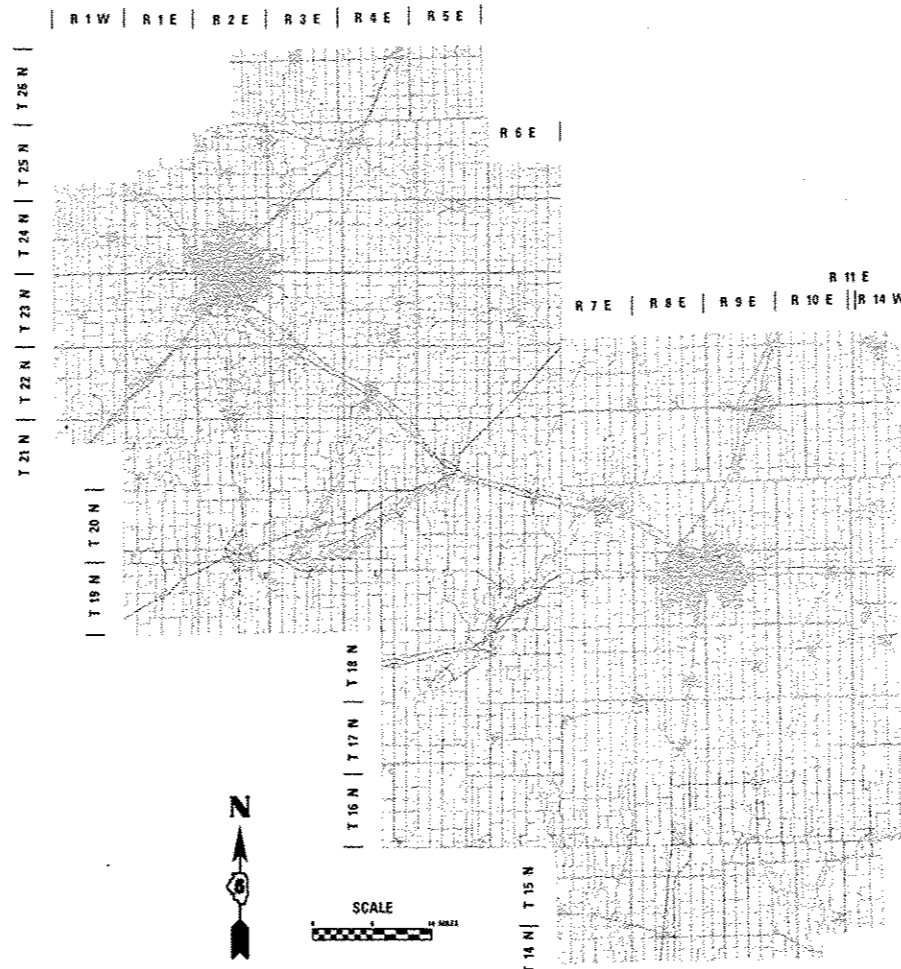

GROSS LENGTH = 61.64 MILES
NET LENGTH = 61.64 MILES

STATE OF ILLINOIS
DEPARTMENT OF TRANSPORTATION

SUBMITTED May 5 2016
Kennel A. Burnett
REGIONAL ENGINEER *CAE*

July 1 2016
Maureen M. Addis P.E.
ENGINEER OF DESIGN AND ENVIRONMENT

July 1 2016
Tracie A. [Signature]
DIRECTOR OF PROGRAM DEVELOPMENT

PRINTED BY THE AUTHORITY
OF THE STATE OF ILLINOIS

INDEX OF SHEETS

SHEET NO.	DESCRIPTION
1	COVER SHEET
2	INDEX OF SHEETS, LIST OF HIGHWAY STANDARDS & GENERAL NOTES
3	LOCATION MAP - CHAMPAIGN, PIATT & DEWITT COUNTIES
4	SUMMARY OF QUANTITIES
5-9	SCHEDULE OF QUANTITIES
10	HERBICIDE RESTRICTION MAP - RESTRICTED LOCATIONS
11	SUPPLEMENTAL LOCATION MAP - MCLEAN COUNTY
12-13	SUPPLEMENTAL SCHEDULE OF QUANTITIES

GENERAL NOTES

G.N. - 100
ENGLISH UNITS OF MEASUREMENT SHALL GOVERN OVER AND SUPERSEDE ANY METRIC UNITS SHOWN IN THIS CONTRACT. WHERE INCLUDED, METRIC UNITS ARE FOR INFORMATION ONLY.

G.N. - 100A
ELECTRONIC FILES AND/OR ELECTRONIC SURVEY INFORMATION INCLUDING CADD FILES WILL NOT BE AVAILABLE TO THE CONTRACTOR.

G.N. - 107.12A (SPL)
RAILROAD PROTECTIVE LIABILITY INSURANCE AND RAILROAD FLAGGING ARE NOT INCLUDED IN THIS CONTRACT. ALL WEED SPRAYING OPERATIONS SHALL STOP 150 FEET EACH SIDE OF THE CENTERLINE OF RAILROAD TRACKS. THE CENTERLINE OF THE RAILROAD TRACKS SHALL BE DETERMINED IN THE FIELD BY THE ENGINEER.

G.N. - X032SEL
AREAS ARE ESTIMATED AND IT IS KNOWN THAT NOT ALL AREAS WILL BE ACCESSIBLE AT THE TIME OF APPLICATION DUE TO WET CONDITIONS OR ADJACENT FIELD CROPS. IN ORDER TO ENSURE THAT ALL PLAN QUANTITIES ARE UTILIZED, SUPPLEMENTAL LOCATIONS ARE LISTED IN THE "SUPPLEMENTAL SCHEDULES" ON SHEETS 12-13. THESE LOCATIONS SHALL BE SPRAYED ONLY IF QUANTITIES REMAIN. THE ENGINEER SHALL APPROVE OF SPRAYING SUPPLEMENTAL LOCATIONS.


COMMITMENTS
THERE ARE NO COMMITMENTS ASSOCIATED WITH THIS PROJECT.


LIST OF HIGHWAY STANDARDS

STANDARD NO.	DESCRIPTION
000001-06	STANDARD SYMBOLS, ABBREVIATIONS AND PATTERNS
701001-02	OFF-RD OPERATIONS, 2L, 2W, MORE THAN 15' (4.5 m) AWAY
701006-05	OFF-RD OPERATIONS, 2L, 2W, 15' (4.5 m) TO 24" (600 mm) FROM PAVEMENT EDGE
701101-05	OFF-RD OPERATIONS, MULTILANE, 15' (4.5 m) TO 24" (600 mm) FROM PAVEMENT EDGE
701106-02	OFF-RD OPERATIONS, MULTILANE, MORE THAN 15' (4.5 m) AWAY
701426-08	LANE CLOSURE, MULTILANE, INTERMITTANT OR MOVING OPER., FOR SPEEDS ≥ 45 MPH
701901-05	TRAFFIC CONTROL DEVICES



FILE NAME =	USER NAME = daveonhb	DESIGNED -	REVISED -	STATE OF ILLINOIS DEPARTMENT OF TRANSPORTATION	INDEX OF SHEETS, LIST OF HIGHWAY STANDARDS & GENERAL NOTES	F.A. RTE.	SECTION	COUNTY	TOTAL SHEETS	SHEET NO.	
PROJECT =	PROJECT =	DRAWN BY =	REVISED BY =			VAR	05 WEED SPRAYING 2016-2	VARIOUS	13	2	
PLOT SCALE = 40,0000 1" = 100'	CHECKED -	REVISED -	SCALE:			SHEET	OF	SHEETS	STA.	TO STA.	ILLINOIS FED. AID PROJECT
PLOT DATE = 5/4/2016	DATE -	REVISED -	CONTRACT NO. 70C06								

LOCATION MAP : CHAMPAIGN, PIATT & DEWITT COUNTIES

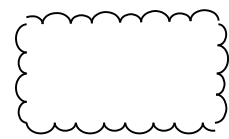 WEED SPRAYING
 LOCATIONS

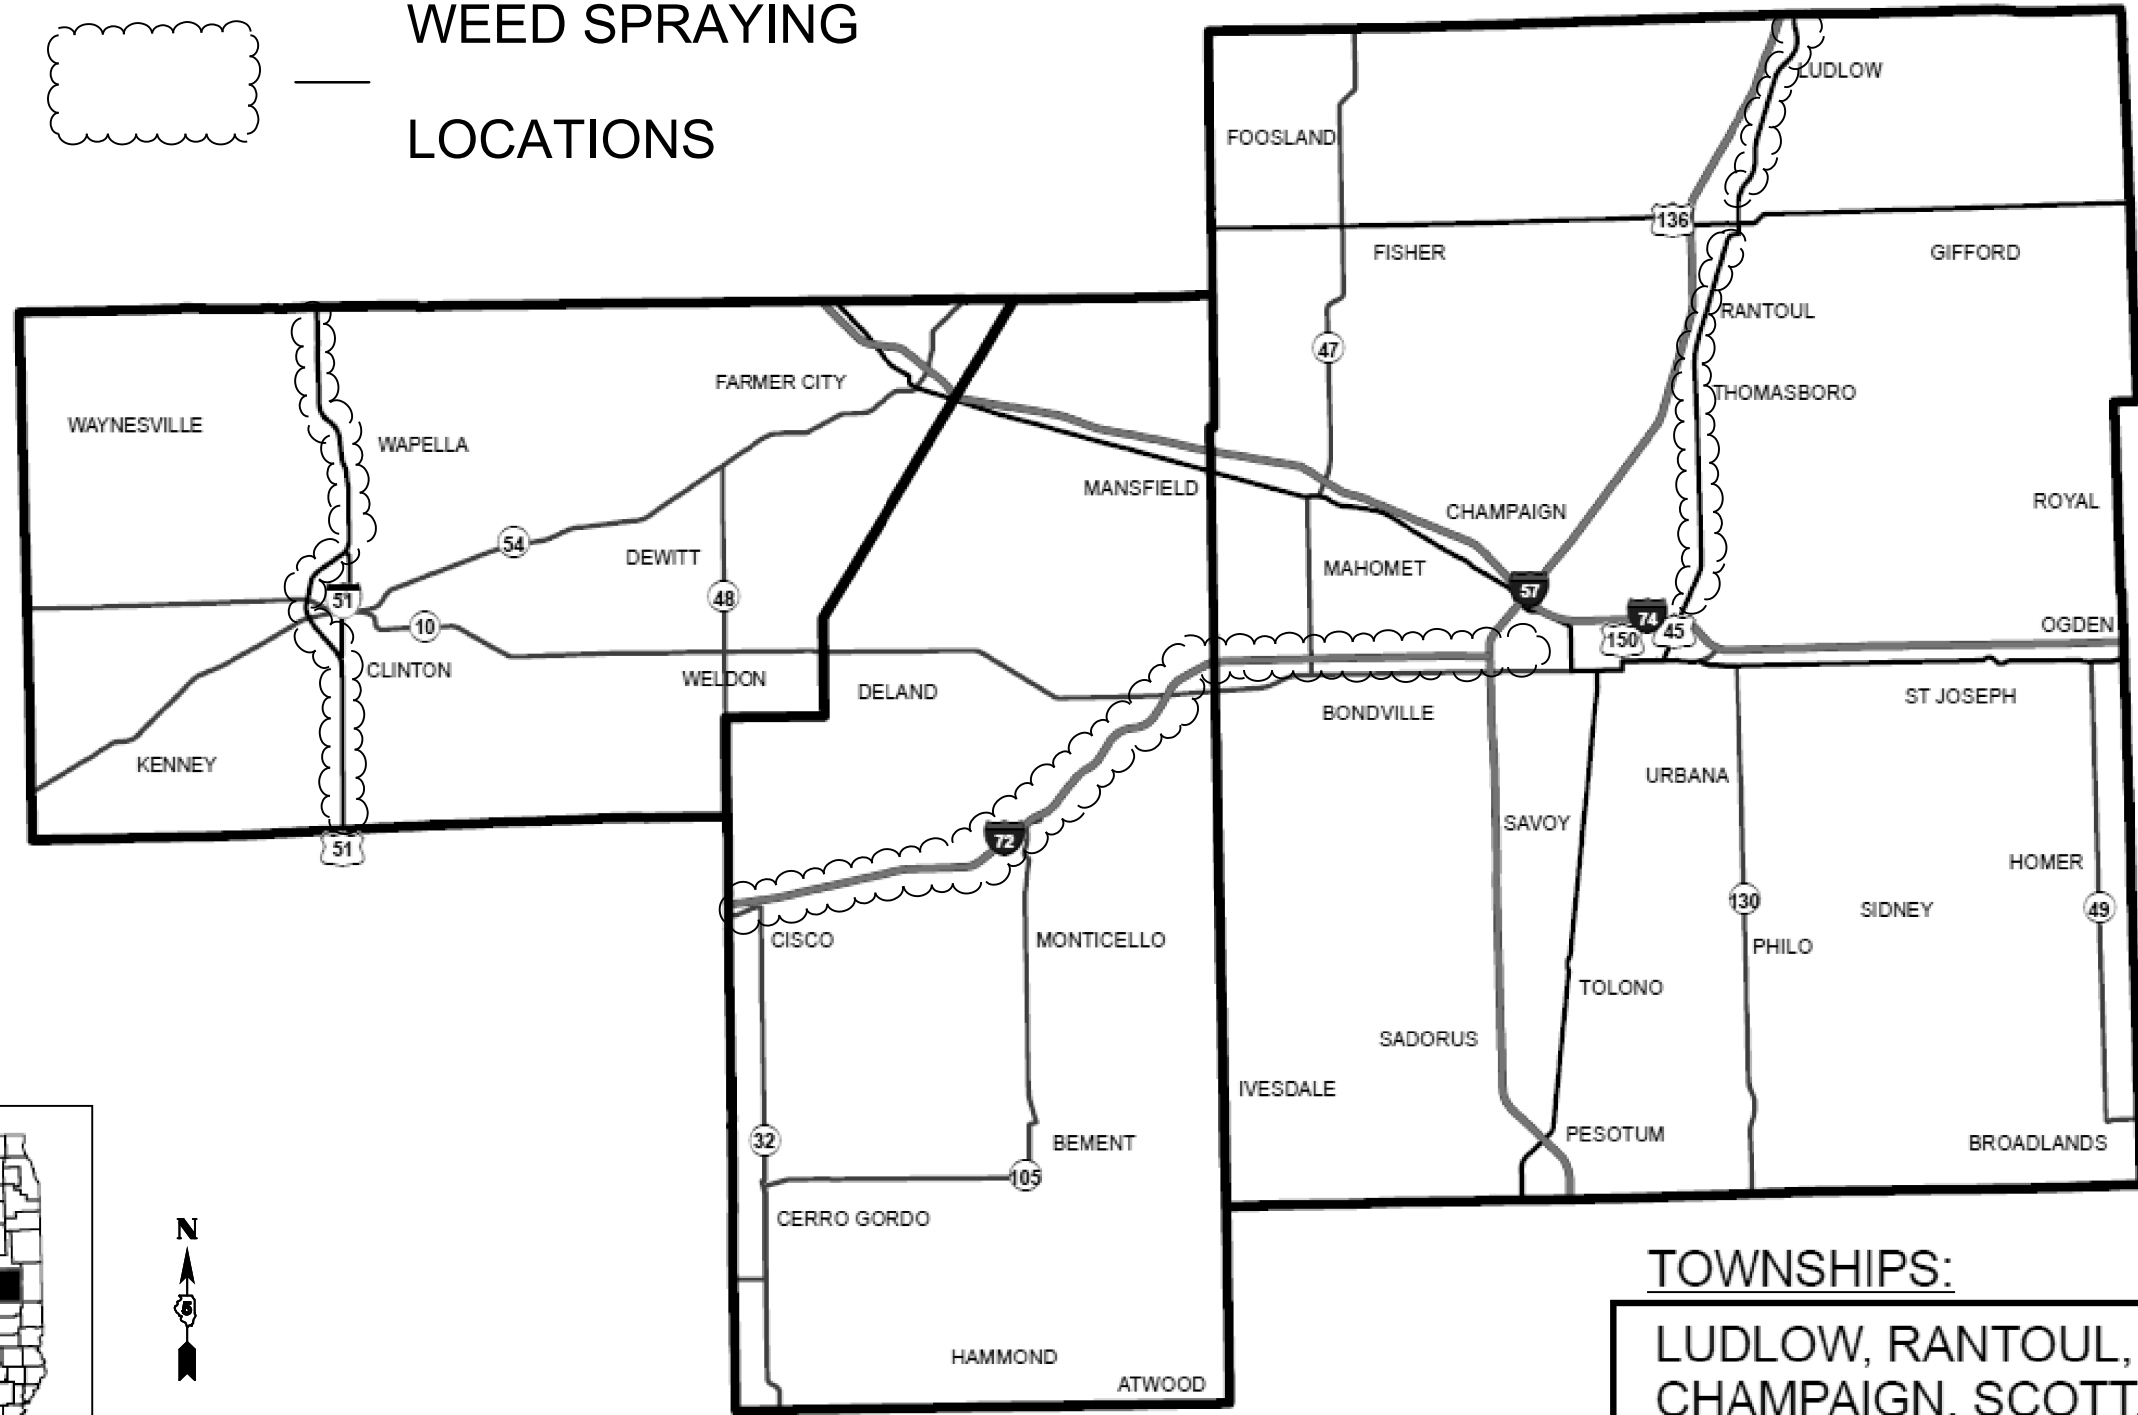

TOWNSHIPS:
 LUDLOW, RANTOUL, SOMER, CUNNINGHAM,
 CHAMPAIGN, SCOTT, SANGAMON,
 MONTICELLO, WILLOW BRANCH, TEXAS,
 CLINTONIA, WAPELLA

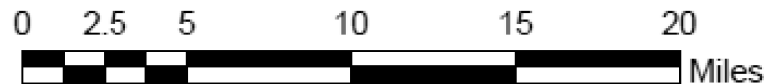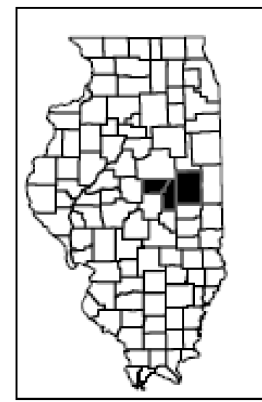

FILE NAME :	USER NAME : dawsonkb	DESIGNED -	REVISED -	STATE OF ILLINOIS DEPARTMENT OF TRANSPORTATION	LOCATION MAP	F.A. RTE.	SECTION	COUNTY	TOTAL SHEETS	SHEET NO.
<p style="font-size: small;">p:\11\084EBIDINTEG.illinois.gov\PI\DOT\Documents\DOT Offices\District 5\Projects\0579\CDRAWING\Design\0579\0579-06-shr-locations\REVISED -</p>						VAR	D5 WEED SPRAYING 2016-2	VARIOUS	13	3
<p style="font-size: small;">PLOT SCALE = 40.0000' / in. CHECKED - REVISED -</p>						CONTRACT NO. 70C06				
<p style="font-size: small;">PLOT DATE = 5/4/2016 DATE - REVISED -</p>						ILLINOIS FED. AID PROJECT				
<p style="font-size: small;">SCALE: SHEET OF SHEETS STA. TO STA.</p>										

SUMMARY OF QUANTITIES

CODE NO.	ITEM	UNIT	TOTAL QUANTITY	CONSTRUCTION CODE	
				VARIOUS COUNTIES VARIOUS ROUTES WEED CONTROL 0031 RURAL 100% STATE	VARIOUS COUNTIES VARIOUS ROUTES WEED CONTROL 0031 URBAN 100% STATE
67100100	MOBILIZATION	L SUM	1	0.6	0.4
K0029636	ESCORT XP HERBICIDE	POUND	93	54.8	38.2
X0325947	MILESTONE VM	GALLON	70	41	29

3

SCHEDULE OF QUANTITIES

US-45 CHAMPAIGN COUNTY

ROUTE	LOCATION	STARTING LOCATION	ENDING LOCATION	ESTIMATED AREA ACRES	K0029636	X0325947	URBAN / RURAL	
					ESCORT XP HERBICIDE POUND	MILESTONE VM GALLON		
US-45	ROW TO ROW	FORD / CHAMPAIGN COUNTY LINE	0.25 MILES SOUTH OF MAPLEWOOD CEMETARY	141.21	8.8	6.6	RURAL	
US-45	ROW TO ROW	VETERAN'S PARKWAY INTERSECTION SOUTH OF RANTOUL	0.25 MILES SOUTH OF CHANDLER RD.(C.R. 2800N)	3.88	0.2	0.2	URBAN	
US-45	SB EOS TO ROW	0.25 MILES SOUTH OF CHANDLER RD. (C.R. 2800N)	C.R. 2400N	48.48	3.0	2.3	URBAN	
US-45	NB EOS TO ROW	0.25 MILES SOUTH OF CHANDLER RD. (C.R. 2800N)	C.R. 2400N	18.34	1.1	0.9	URBAN	
US-45	MEDIAN	0.25 MILES SOUTH OF CHANDLER RD. (C.R. 2800N)	C.R. 2400N	10.85	0.7	0.5	URBAN	
US-45	SB EOS TO ROW	C.R. 2400N	0.35 MILES SOUTH OF FORD HARRIS RD. (C.R. 2000N)	18.32	1.1	0.9	RURAL	
US-45	NB EOS TO ROW	C.R. 2400N	0.35 MILES SOUTH OF FORD HARRIS RD. (C.R. 2000N)	23.67	1.5	1.1	RURAL	
US-45	MEDIAN	C.R. 2400N	0.35 MILES SOUTH OF FORD HARRIS RD. (C.R. 2000N)	10.98	0.7	0.5	RURAL	
US-45	SB EOS TO ROW	0.35 MILES SOUTH OF FORD HARRIS RD. (C.R. 2000N)	NORTH OF I-74 INTERCHANGE	11.7	0.7	0.5	URBAN	
US-45	NB EOS TO ROW	0.35 MILES SOUTH OF FORD HARRIS RD. (C.R. 2000N)	NORTH OF I-74 INTERCHANGE	9.64	0.6	0.5	URBAN	
US-45	MEDIAN	0.35 MILES SOUTH OF FORD HARRIS RD. (C.R. 2000N)	O'BRIEN DR.	5.34	0.3	0.3	URBAN	
				ESTIMATED TOTALS	302.41	18.7	14.3	
				URBAN ESTIMATED TOTALS	108.23	6.6	5.2	
				RURAL ESTIMATED TOTALS	194.00	12.1	9.1	

APPLICATION RATES:

MILESTONE : 6.0 OUNCES (LIQUID) / ACRE

ESCORT XP HERBICIDE: 1 OUNCE (DRY) / ACRE

SCHEDULE OF QUANTITIES

I-72 CHAMPAIGN COUNTY

ROUTE	LOCATION	STARTING LOCATION	ENDING LOCATION	ESTIMATED AREA ACRES	K0029636	X0325947	URBAN / RURAL	
					ESCORT XP HERBICIDE	MILESTONE VM		
					POUND	GALLON		
I-72	WB FENCE TO FENCE	COUNTRY FAIR DRIVE	STRUCTURE OVER RAILROAD	3.18	0.2	0.1	URBAN	
I-72	EB FENCE TO FENCE	COUNTRY FAIR DRIVE	STRUCTURE OVER RAILROAD	2.79	0.2	0.1	URBAN	
I-72	WB EOS TO FENCE	STRUCTURE OVER RAILROAD	EAST OF I - 72 / I - 57 INTERCHANGE	9.63	0.6	0.5	URBAN	
I-72	EB EOS TO FENCE	STRUCTURE OVER RAILROAD	EAST OF I - 72 / I - 57 INTERCHANGE	9.63	0.6	0.5	URBAN	
I-72	MEDIAN	STRUCTURE OVER RAILROAD	EAST OF I - 72 / I - 57 INTERCHANGE	4.48	0.3	0.2	URBAN	
I-72	WB EOS TO FENCE	EAST OF I - 72 / I - 57 INTERCHANGE	WEST OF I - 72 / I - 57 INTERCHANGE	26.49	1.7	1.2	URBAN	
I-72	EB EOS TO FENCE	EAST OF I - 72 / I - 57 INTERCHANGE	WEST OF I - 72 / I - 57 INTERCHANGE	26.49	1.7	1.2	URBAN	
I-72	MEDIAN	EAST OF I - 72 / I - 57 INTERCHANGE	WEST OF I - 72 / I - 57 INTERCHANGE	4.34	0.3	0.2	URBAN	
I-72	WB EOS TO FENCE	WEST OF I - 72 / I - 57 INTERCHANGE	EAST OF IL 47 INTERCHANGE	28.36	1.8	1.3	URBAN	
I-72	EB EOS TO FENCE	WEST OF I - 72 / I - 57 INTERCHANGE	EAST OF IL 47 INTERCHANGE	28.36	1.8	1.3	URBAN	
I-72	MEDIAN	WEST OF I - 72 / I - 57 INTERCHANGE	EAST OF IL 47 INTERCHANGE	32.58	2.0	1.5	URBAN	
I-72	WB EOS TO FENCE	EAST OF IL 47 INTERCHANGE	WEST OF IL 47 INTERCHANGE	17.81	1.1	0.8	RURAL	
I-72	EB EOS TO FENCE	EAST OF IL 47 INTERCHANGE	WEST OF IL 47 INTERCHANGE	17.81	1.1	0.8	RURAL	
I-72	MEDIAN	EAST OF IL 47 INTERCHANGE	WEST OF IL 47 INTERCHANGE	4.00	0.3	0.2	RURAL	
I-72	WB EOS TO FENCE	WEST OF IL 47 INTERCHANGE	CHAMPAIGN / PIATT COUNTY LINE	19.42	1.2	0.9	RURAL	
I-72	EB EOS TO FENCE	WEST OF IL 47 INTERCHANGE	CHAMPAIGN / PIATT COUNTY LINE	19.42	1.2	0.9	RURAL	
I-72	MEDIAN	WEST OF IL 47 INTERCHANGE	CHAMPAIGN / PIATT COUNTY LINE	18.26	1.1	0.9	RURAL	
				ESTIMATED TOTALS	273.05	17.2	12.6	
				URBAN ESTIMATED TOTALS	176.33	11.2	8.1	
				RURAL ESTIMATED TOTALS	97.00	6.0	4.5	

APPLICATION RATES:

MILESTONE : 6.0 OUNCES (LIQUID) / ACRE

ESCORT XP HERBICIDE: 1 OUNCE (DRY) / ACRE

SCHEDULE OF QUANTITIES

I-72 PIATT COUNTY

ROUTE	LOCATION	STARTING LOCATION	ENDING LOCATION	ESTIMATED AREA	K0029636	X0325947	URBAN / RURAL
					ESCORT XP HERBICIDE	MILESTONE VM	
					ACRES	POUND	
I - 72	WB EOS TO FENCE	CHAMPAIGN / PIATT COUNTY LINE	EAST OF IL 10 INTERCHANGE	11.18	0.7	0.5	RURAL
I - 72	EB EOS TO FENCE	CHAMPAIGN / PIATT COUNTY LINE	EAST OF IL 10 INTERCHANGE	11.18	0.7	0.5	RURAL
I - 72	MEDIAN	CHAMPAIGN / PIATT COUNTY LINE	EAST OF IL 10 INTERCHANGE	10.18	0.6	0.5	RURAL
I - 72	WB EOS TO FENCE	EAST OF IL 10 INTERCHANGE	WEST OF IL 10 INTERCHANGE	18.74	1.2	0.9	RURAL
I - 72	EB EOS TO FENCE	EAST OF IL 10 INTERCHANGE	WEST OF IL 10 INTERCHANGE	18.74	1.2	0.9	RURAL
I - 72	MEDIAN	EAST OF IL 10 INTERCHANGE	WEST OF IL 10 INTERCHANGE	3.94	0.2	0.2	RURAL
I - 72	WB EOS TO FENCE	WEST OF IL 10 INTERCHANGE	OVERHEAD SN 074-0026 (WHITE HEATH RD.)	21.86	1.4	1.0	RURAL
I - 72	EB EOS TO FENCE	WEST OF IL 10 INTERCHANGE	OVERHEAD SN 074-0026 (WHITE HEATH RD.)	21.86	1.4	1.0	RURAL
I - 72	MEDIAN	WEST OF IL 10 INTERCHANGE	OVERHEAD SN 074-0026 (WHITE HEATH RD.)	15.61	1.0	0.7	RURAL
I - 72	WB EOS TO FENCE	OVERHEAD SN 074-0026 (WHITE HEATH RD.)	WEST OF WHITE HEATH RD. INTERCHANGE	9.35	0.6	0.4	RURAL
I - 72	EB EOS TO FENCE	OVERHEAD SN 074-0026 (WHITE HEATH RD.)	WEST OF WHITE HEATH RD. INTERCHANGE	9.35	0.6	0.4	RURAL
I - 72	MEDIAN	OVERHEAD SN 074-0026 (WHITE HEATH RD.)	WEST OF WHITE HEATH RD. INTERCHANGE	1.63	0.1	0.1	RURAL
I - 72	WB EOS TO FENCE	WEST OF WHITE HEATH RD. INTERCHANGE	EAST OF IL 105 INTER. (MARKET ST.)	16.39	1.0	0.8	URBAN
I - 72	EB EOS TO FENCE	WEST OF WHITE HEATH RD. INTERCHANGE	EAST OF IL 105 INTER. (MARKET ST.)	16.39	1.0	0.8	URBAN
I - 72	MEDIAN	WEST OF WHITE HEATH RD. INTERCHANGE	EAST OF IL 105 INTER. (MARKET ST.)	15.75	1.0	0.7	URBAN
I - 72	WB EOS TO FENCE	EAST OF IL 105 INTER. (MARKET ST.)	WEST OF IL 105 INTER. (MARKET ST.)	24.62	1.5	1.2	URBAN
I - 72	EB EOS TO FENCE	EAST OF IL 105 INTER. (MARKET ST.)	WEST OF IL 105 INTER. (MARKET ST.)	24.62	1.5	1.2	URBAN
I - 72	MEDIAN	EAST OF IL 105 INTER. (MARKET ST.)	WEST OF IL 105 INTER. (MARKET ST.)	4.88	0.3	0.2	URBAN
ESTIMATED TOTALS				256.27	16.0	12.0	
URBAN ESTIMATED TOTALS				102.65	6.3	4.9	
RURAL ESTIMATED TOTALS				153.62	9.7	7.1	

APPLICATION RATES:

MILESTONE : 6.0 OUNCES (LIQUID) / ACRE

ESCORT XP HERBICIDE: 1 OUNCE (DRY) / ACRE

SCHEDULE OF QUANTITIES

I-72 PIATT COUNTY

ROUTE	LOCATION	STARTING LOCATION	ENDING LOCATION	ESTIMATED AREA ACRES	K0029636	X0325947	URBAN / RURAL
					ESCORT XP HERBICIDE	MILESTONE VM	
					POUND	GALLON	
I - 72	WB EOS TO FENCE	WEST OF IL 105 INTER. (MARKET ST.)	EAST OF BRIDGE ST. INTERCHANGE	19.77	1.2	0.9	URBAN
I - 72	EB EOS TO FENCE	WEST OF IL 105 INTER. (MARKET ST.)	EAST OF BRIDGE ST. INTERCHANGE	19.77	1.2	0.9	URBAN
I - 72	MEDIAN	WEST OF IL 105 INTER. (MARKET ST.)	EAST OF BRIDGE ST. INTERCHANGE	14.46	0.9	0.7	URBAN
I - 72	WB EOS TO FENCE	EAST OF BRIDGE ST. INTERCHANGE	WEST OF BRIDGE ST. INTERCHANGE	23.92	1.5	1.1	URBAN
I - 72	EB EOS TO FENCE	EAST OF BRIDGE ST. INTERCHANGE	WEST OF BRIDGE ST. INTERCHANGE	23.92	1.5	1.1	URBAN
I - 72	MEDIAN	EAST OF BRIDGE ST. INTERCHANGE	WEST OF BRIDGE ST. INTERCHANGE	5.99	0.4	0.3	URBAN
I - 72	WB EOS TO FENCE	WEST OF BRIDGE ST. INTERCHANGE	EAST OF IL 48 INTERCHANGE	79.16	4.9	3.7	RURAL
I - 72	EB EOS TO FENCE	WEST OF BRIDGE ST. INTERCHANGE	EAST OF IL 48 INTERCHANGE	79.16	4.9	3.7	RURAL
I - 72	MEDIAN	WEST OF BRIDGE ST. INTERCHANGE	EAST OF IL 48 INTERCHANGE	67.71	4.2	3.2	RURAL
I - 72	WB EOS TO FENCE	EAST OF IL 48 INTERCHANGE	OVERHEAD STRUCTURE IL 48 / PIATT-MACON CO. LINE)	21.34	1.3	1.0	RURAL
I - 72	EB EOS TO FENCE	EAST OF IL 48 INTERCHANGE	OVERHEAD STRUCTURE IL 48 / PIATT-MACON CO. LINE)	21.34	1.3	1.0	RURAL
I - 72	MEDIAN	EAST OF IL 48 INTERCHANGE	OVERHEAD STRUCTURE IL 48 / PIATT-MACON CO. LINE)	3.96	0.2	0.2	RURAL
ESTIMATED TOTALS				380.50	23.5	17.8	
URBAN ESTIMATED TOTALS				107.83	6.7	5.0	
RURAL ESTIMATED TOTALS				272.67	16.8	12.8	

APPLICATION RATES:

MILESTONE : 6.0 OUNCES (LIQUID) / ACRE

ESCORT XP HERBICIDE: 1 OUNCE (DRY) / ACRE

SCHEDULE OF QUANTITIES

US-51 DEWITT COUNTY

ROUTE	LOCATION	STARTING LOCATION	ENDING LOCATION	ESTIMATED AREA	K0029636	X0325947	URBAN / RURAL
					ESCORT XP HERBICIDE	MILESTONE VM	
					ACRES	POUND	
US-51	NB EOS TO ROW	MACON / DEWITT COUNTY LINE	0.1 MILES SOUTH OF SALT CREEK	30.96	1.9	1.5	RURAL
US-51	SB EOS TO ROW	MACON / DEWITT COUNTY LINE	0.1 MILES SOUTH OF SALT CREEK	30.96	1.9	1.5	RURAL
US-51	MEDIAN	MACON / DEWITT COUNTY LINE	0.1 MILES SOUTH OF SALT CREEK	15.75	1.0	0.7	RURAL
US-51	NB EOS TO ROW	0.1 MILES NORTH OF SALT CREEK	0.1 MILES SOUTH OF TEN MILE CREEK (SN 020-0052)	24.59	1.5	1.2	URBAN
US-51	SB EOS TO ROW	0.1 MILES NORTH OF SALT CREEK	0.1 MILES SOUTH OF TEN MILE CREEK (SN 020-0053)	24.59	1.5	1.2	URBAN
US-51	MEDIAN	0.1 MILES NORTH OF SALT CREEK	0.1 MILES SOUTH OF TEN MILE CREEK (SN 020-0053)	15.8	1.0	0.7	URBAN
US-51	NB EOS TO ROW	0.1 MILES NORTH OF TEN MILE CREEK (SN 020-0052)	0.1 MILES SOUTH OF TEN MILE CREEK (SN 020-0051)	8.54	0.5	0.4	RURAL
US-51	SB EOS TO ROW	0.1 MILES NORTH OF TEN MILE CREEK (SN 020-0053)	0.1 MILES SOUTH OF TEN MILE CREEK (SN 020-0050)	8.54	0.5	0.4	RURAL
US-51	MEDIAN	0.1 MILES NORTH OF TEN MILE CREEK (SN 020-0053)	0.1 MILES SOUTH OF TEN MILE CREEK (SN 020-0050)	5.02	0.3	0.2	RURAL
US-51	NB EOS TO ROW	0.1 MILES NORTH OF TEN MILE CREEK (SN 020-0051)	0.1 MILES SOUTH OF TEN MILE CREEK (SN 020-2006)	6.06	0.4	0.3	URBAN
US-51	SB EOS TO ROW	0.1 MILES NORTH OF TEN MILE CREEK (SN 020-0050)	0.1 MILES SOUTH OF TEN MILE CREEK (SN 020-2005)	6.06	0.4	0.3	URBAN
US-51	MEDIAN	0.1 MILES NORTH OF TEN MILE CREEK (SN 020-0050)	0.1 MILES SOUTH OF TEN MILE CREEK (SN 020-2005)	5.37	0.3	0.3	URBAN
US-51	NB EOS TO ROW	0.1 MILES NORTH OF TEN MILE CREEK (SN 020-2006)	WAYNESVILLE RD.	14.58	0.9	0.7	URBAN
US-51	SB EOS TO ROW	0.1 MILES NORTH OF TEN MILE CREEK (SN 020-2005)	WAYNESVILLE RD.	14.58	0.9	0.7	URBAN
US-51	MEDIAN	0.1 MILES NORTH OF TEN MILE CREEK (SN 020-2005)	SOUTH OF WAPELLA	6.28	0.4	0.3	URBAN
US-51	MEDIAN	NORTH OF WAPELLA	WAYNESVILLE RD.	2.27	0.1	0.1	URBAN
US-51	NB EOS TO ROW	WAYNESVILLE RD.	DEWITT / MCLEAN COUNTY LINE	23.45	1.5	1.1	RURAL
US-51	SB EOS TO ROW	WAYNESVILLE RD.	DEWITT / MCLEAN COUNTY LINE	23.45	1.5	1.1	RURAL
US-51	MEDIAN	WAYNESVILLE RD.	DEWITT / MCLEAN COUNTY LINE	15.71	1.0	0.7	RURAL
ESTIMATED TOTALS				282.56	17.5	13.4	
URBAN ESTIMATED TOTALS				120.18	7.4	5.8	
RURAL ESTIMATED TOTALS				162.00	10.1	7.6	

APPLICATION RATES:

MILESTONE : 6.0 OUNCES (LIQUID) / ACRE

ESCORT XP HERBICIDE: 1 OUNCE (DRY) / ACRE




HERBICIDE RESTRICTION MAP

RESTRICTED LOCATIONS

ROUTE	COUNTY	LOCATION		TYPE OF SENSITIVE AREA	DESCRIPTION
		BEGINNING	ENDING		
US-45	CHAMPAIGN	500 FT. SOUTH OF COUNTY LINE	1ST RIGHT INTO LUDLOW	ROADSIDE PRAIRIE REMNANT	ALONG SOUTHBOUND ONLY
US-45	CHAMPAIGN	C.R. 3400N	C.R. 3200N	ROADSIDE PRAIRIE REMNANT	ALONG SOUTHBOUND ONLY
US-45	CHAMPAIGN	400 FT. SOUTH OF C.R. 3375N	1,000 FT. NORTH OF C.R. 3200N	THREATENED OR ENDANGERED SPECIES	SOUTHBOUND AND NORTHBOUND
US-45	CHAMPAIGN	200 FT. SOUTH OF C.R. 3200N	400 FT. SOUTH OF C.R. 3200N	DU WETLAND	ALONG SOUTHBOUND ONLY
US-45	CHAMPAIGN	400 FT. NORTH OF CENTURY BLVD.	CENTURY BLVD.	DU WETLAND	ALONG NORTHBOUND ONLY JUST NORTH OF RANTOUL
US-45	CHAMPAIGN	400 FT. SOUTH OF CENTURY BLVD.	CENTURY BLVD.	DU WETLAND	ALONG NORTHBOUND ONLY JUST NORTH OF RANTOUL
US-45	CHAMPAIGN	0.25 MILES SOUTH OF TANNER ST.	WHEAT AVE.	DU WETLAND	ALONG SOUTHBOUND ONLY JUST SOUTH OF RANTOUL
US-45	CHAMPAIGN	0.25 MILES SOUTH OF TANNER ST.	500 FT. N. OF C.R. 2600N (1500E)	ROADSIDE PRAIRIE REMNANT	ALONG SOUTHBOUND ONLY ADJACENT TO RAILROAD
US-45	CHAMPAIGN	200 FT. SOUTH OF CHANDLER RD.	0.25 MILES S. OF CHANDLER RD.	DU WETLAND	ALONG SOUTHBOUND ONLY
US-45	CHAMPAIGN	JUST SOUTH OF C.R. 1500E	500 FT. N. OF C.R. 2600N (1500E)	DU WETLAND	ALONG SOUTHBOUND ONLY
I-72	CHAMPAIGN	COPPER SLOUGH	MILE POST 181.5	THREATENED OR ENDANGERED SPECIES	COPPER SLOUGH TO WEST OF THE I-72 / I-57 INTERCHANGE
I-72	CHAMPAIGN	IL RT. 47 INTERCHANGE	IL RT. 47 INTERCHANGE	DU WETLAND	NORTHWEST QUADRANT OF THE IL RT. 47 INTERCHANGE
I-72	PIATT	IL RT. 10 INTERCHANGE	IL RT. 10 INTERCHANGE	ROADSIDE PRAIRIE REMNANT	EDGE OF THE SOUTHEAST QUADRANT OF THE IL RT. 10 INTERCHANGE
I-72	PIATT	MILE POST 171.0	MILE POST 170.5	ROADSIDE PRAIRIE REMNANT	ENDS APPROX. 1,000 FT. EAST OF OVERHEAD SN 074-0036 (C.R. 1275E)
I-72	PIATT	NEAR MILE POST 165.5	NEAR MILE POST 165.1	INAI SITE & NWI WETLAND	SANGAMON RIVER 0.8 MILES WEST OF IL RT. 105 OVERHEAD STRUCTURE
I-72	PIATT	BRIDGE ST. INTERCHANGE	BRIDGE ST. INTERCHANGE	DU & NWI WETLAND	TOP OF THE NORTHWEST QUADRANT OF THE BRIDGE ST. INTERCHANGE
I-72	PIATT	MILE POST 162.08	MILE POST 160	THREATENED OR ENDANGERED SPECIES	300 FT. EAST OF C.R. 600E OVERHEAD TO 0.5 MILES WEST OF DRAINAGE DITCH
I-72	PIATT	WB ONLY: MILE POST 156.9	WB ONLY: MILE POST 156.65	NWI WETLAND	ADJACENT TO POND JUST WEST OF MAIN ST. (C.R. 100E) OVERHEAD
I-72	PIATT	NEAR MILE POST 156	NEAR MILE POST 156	NWI WETLAND	CENTERS OF THE NORTHEAST & SOUTHEAST QUADRANTS OF THE IL RT. 48 INTERCHANGE
US-51	DEWITT	C.R. 200N	N. OF C.R. 500N	THREATENED OR ENDANGERED SPECIES	AREA NEAR SALT CREEK
US-51	DEWITT	0.25 MILES N. OF IL RT. 10	0.1 MILES N. OF TEN MILE CREEK	THREATENED OR ENDANGERED SPECIES	AREA NEAR TEN MILE CREEK
US-51	DEWITT	WALNUT RD. (C.R. 925E)	0.1 MILES N. OF TEN MILE CREEK	THREATENED OR ENDANGERED SPECIES	AREA NEAR TEN MILE CREEK
US-51	DEWITT	0.6 MILES N. OF C.R. 900N	0.1 MILES N. OF TEN MILE CREEK	THREATENED OR ENDANGERED SPECIES	AREA NEAR TEN MILE CREEK
US-51	DEWITT	C.R. 1000N	C.R. 1100N	ROADSIDE PRAIRIE REMNANT	1.0 MILE SOUTH OF WAPELLA (C.R. 1000N) TO S. LIMITS OF WAPELLA

SUPPLEMENTAL LOCATION MAP: MCLEAN COUNTY

 WEED SPRAYING
 LOCATIONS

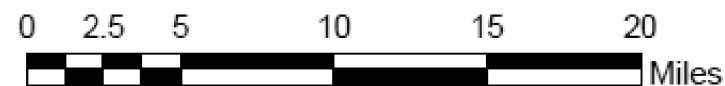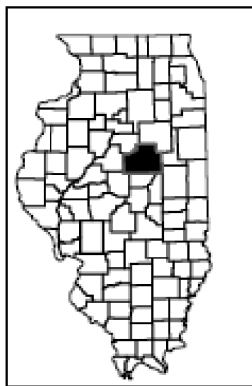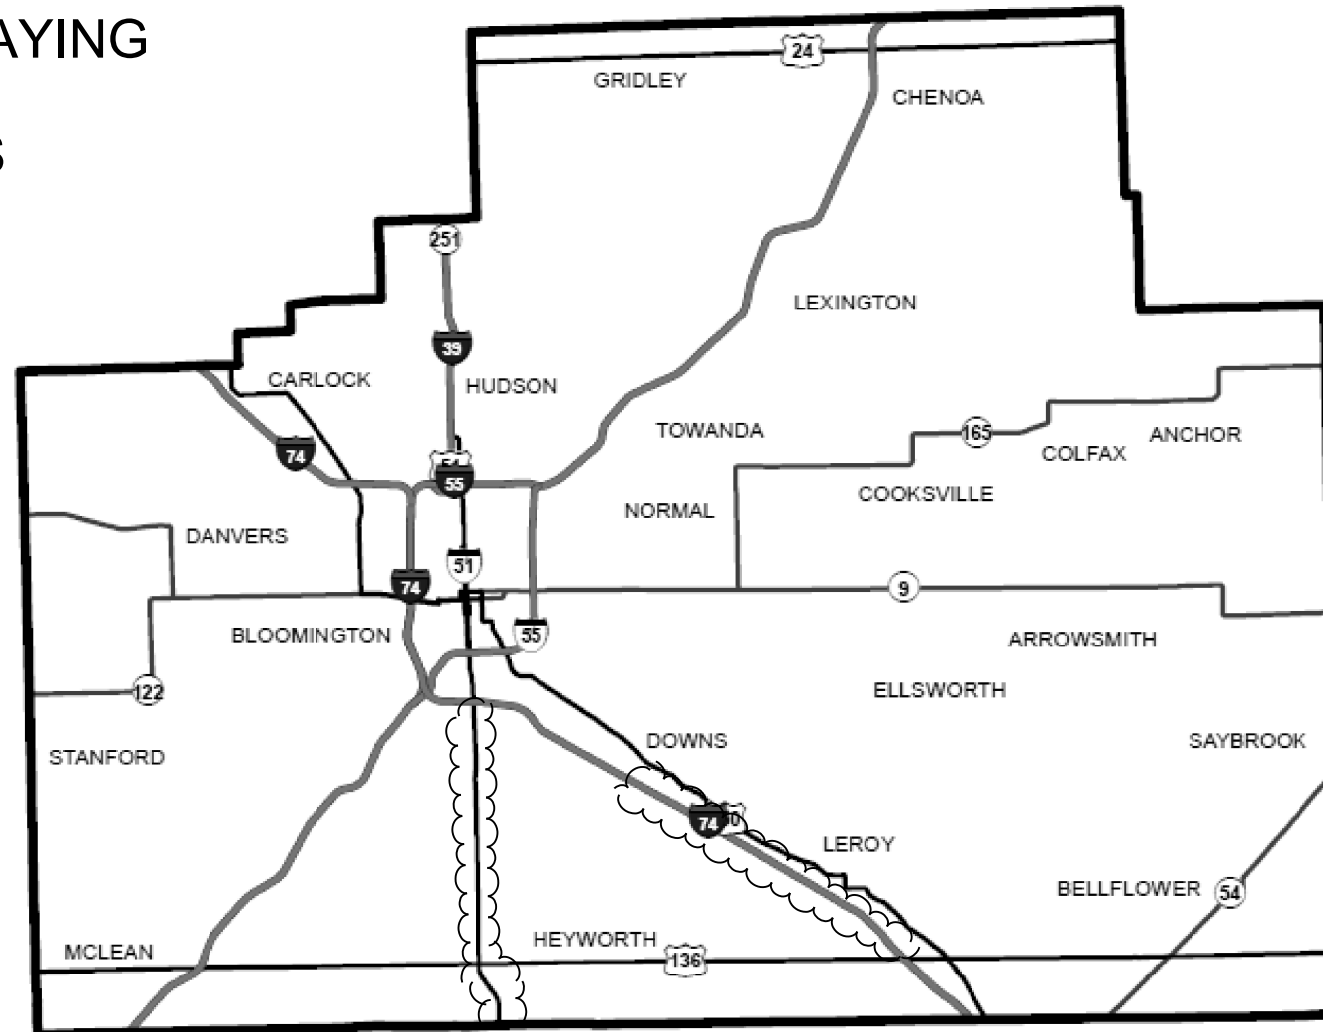

TOWNSHIPS:
 RANDOLPH, BLOOMINGTON,
 DOWNS & EMPIRE

FILE NAME =	USER NAME = dawsonkb	DESIGNED -	REVISED -	STATE OF ILLINOIS	SUPPLEMENTAL LOCATION MAP	F.A. RTE.	SECTION	COUNTY	TOTAL SHEETS	SHEET NO.
<p style="font-size: small;">p:\11\084EBIDINTEG.illinois.gov\PIWIDOT\Documents\DOT Offices\District 5\Projects\0570\DRAWING\Design\0570C06-shr-locations</p>				DEPARTMENT OF TRANSPORTATION		D5 WEED SPRAYING 2016-2			13	11
<p style="font-size: small;">PLOT SCALE = 40.0000' / in.</p>								CONTRACT NO. 70C06		
<p style="font-size: small;">PLOT DATE = 5/4/2016</p>								ILLINOIS FED. AID PROJECT		
<p style="font-size: small;">SCALE: SHEET OF SHEETS STA. TO STA.</p>										

SUPPLEMENTAL

SCHEDULE OF QUANTITIES

US-51 MCLEAN COUNTY

ROUTE	LOCATION	STARTING LOCATION	ENDING LOCATION	ESTIMATED AREA ACRES	K0029636	X0325947	URBAN / RURAL
					ESCORT XP HERBICIDE	MILESTONE VM	
					POUND	GALLON	
US-51	NB EOS TO ROW	DEWITT / MCLEAN COUNTY LINE	SOUTH OF US 136 INTERCHANGE	16.26	1.0	0.8	RURAL
US-51	SB EOS TO ROW	DEWITT / MCLEAN COUNTY LINE	SOUTH OF US 136 INTERCHANGE	16.26	1.0	0.8	RURAL
US-51	MEDIAN	DEWITT / MCLEAN COUNTY LINE	SOUTH OF US 136 INTERCHANGE	8.81	0.6	0.4	RURAL
US-51	NB EOS TO ROW	SOUTH OF US 136 INTERCHANGE	NORTH OF US 136 INTERCHANGE	11.94	0.7	0.6	RURAL
US-51	SB EOS TO ROW	SOUTH OF US 136 INTERCHANGE	NORTH OF US 136 INTERCHANGE	11.94	0.7	0.6	RURAL
US-51	MEDIAN	SOUTH OF US 136 INTERCHANGE	NORTH OF US 136 INTERCHANGE	2.27	0.1	0.1	RURAL
US-51	NB EOS TO ROW	NORTH OF US 136 INTERCHANGE	0.25 MILES SOUTH OF COUNTY HIGHWAY 34 (C.R. 800N)	50.22	3.1	2.4	RURAL
US-51	SB EOS TO ROW	NORTH OF US 136 INTERCHANGE	0.25 MILES SOUTH OF COUNTY HIGHWAY 34 (C.R. 800N)	50.22	3.1	2.4	RURAL
US-51	MEDIAN	NORTH OF US 136 INTERCHANGE	0.25 MILES SOUTH OF COUNTY HIGHWAY 34 (C.R. 800N)	24.09	1.5	1.1	RURAL
US-51	NB EOS TO ROW	0.25 MILES SOUTH OF COUNTY HIGHWAY 34 (C.R. 800N)	SOUTH OF I-74 INTERCHANGE	18.75	1.2	0.9	URBAN
US-51	SB EOS TO ROW	0.25 MILES SOUTH OF COUNTY HIGHWAY 34 (C.R. 800N)	SOUTH OF I-74 INTERCHANGE	18.75	1.2	0.9	URBAN
US-51	MEDIAN	0.25 MILES SOUTH OF COUNTY HIGHWAY 34 (C.R. 800N)	SOUTH OF I-74 INTERCHANGE	11.00	0.7	0.5	URBAN
ESTIMATED TOTALS				240.51	14.9	11.5	
URBAN ESTIMATED TOTALS				48.50	3.1	2.3	
RURAL ESTIMATED TOTALS				192.01	11.8	9.2	

APPLICATION RATES:

MILESTONE : 6.0 OUNCES (LIQUID) / ACRE

ESCORT XP HERBICIDE: 1 OUNCE (DRY) / ACRE

SUPPLEMENTAL

SCHEDULE OF QUANTITIES

I-74 MCLEAN COUNTY

ROUTE	LOCATION	STARTING LOCATION	ENDING LOCATION	ESTIMATED AREA	K0029636	X0325947	URBAN / RURAL
					ESCORT XP HERBICIDE	MILESTONE VM	
					ACRES	POUND	
I-74	EB EOS TO FENCE	WEST OF CH 36 INTERCHANGE (DOWNS)	EAST OF CH 36 INTERCHANGE (DOWNS)	15.38	1.0	0.7	URBAN
I-74	WB EOS TO FENCE	WEST OF CH 36 INTERCHANGE (DOWNS)	EAST OF CH 36 INTERCHANGE (DOWNS)	15.38	1.0	0.7	URBAN
I-74	MEDIAN	WEST OF CH 36 INTERCHANGE (DOWNS)	EAST OF CH 36 INTERCHANGE (DOWNS)	2.67	0.2	0.1	URBAN
I-74	WB EOS TO FENCE	EAST OF CH 36 INTERCHANGE (DOWNS)	WEST OF CH 21 INTERCHANGE (LEROY)	43.24	2.7	2.0	RURAL
I-74	EB EOS TO FENCE	EAST OF CH 36 INTERCHANGE (DOWNS)	WEST OF CH 21 INTERCHANGE (LEROY)	43.24	2.7	2.0	RURAL
I-74	MEDIAN	EAST OF CH 36 INTERCHANGE (DOWNS)	WEST OF CH 21 INTERCHANGE (LEROY)	44.78	2.8	2.1	RURAL
I-74	WB EOS TO FENCE	WEST OF CH 21 INTERCHANGE (LEROY)	EAST OF CH 21 INTERCHANGE (LEROY)	23.07	1.4	1.1	RURAL
I-74	EB EOS TO FENCE	WEST OF CH 21 INTERCHANGE (LEROY)	EAST OF CH 21 INTERCHANGE (LEROY)	23.07	1.4	1.1	RURAL
I-74	MEDIAN	WEST OF CH 21 INTERCHANGE (LEROY)	EAST OF CH 21 INTERCHANGE (LEROY)	4.01	0.3	0.2	RURAL
I-74	WB EOS TO FENCE	EAST OF CH 21 INTERCHANGE (LEROY)	WEST OF US 136 INTERCHANGE	16.76	1.0	0.8	RURAL
I-74	EB EOS TO FENCE	EAST OF CH 21 INTERCHANGE (LEROY)	WEST OF US 136 INTERCHANGE	16.76	1.0	0.8	RURAL
I-74	MEDIAN	EAST OF CH 21 INTERCHANGE (LEROY)	WEST OF US 136 INTERCHANGE	11.00	0.7	0.5	RURAL
I-74	WB EOS TO FENCE	WEST OF US 136 INTERCHANGE	EAST OF US 136 INTERCHANGE	22.07	1.4	1.0	RURAL
I-74	EB EOS TO FENCE	WEST OF US 136 INTERCHANGE	EAST OF US 136 INTERCHANGE	22.07	1.4	1.0	RURAL
I-74	MEDIAN	WEST OF US 136 INTERCHANGE	EAST OF US 136 INTERCHANGE	6.67	0.4	0.3	RURAL
ESTIMATED TOTALS				310.17	19.4	14.4	
URBAN ESTIMATED TOTALS				33.43	2.2	1.5	
RURAL ESTIMATED TOTALS				276.74	17.2	12.9	

APPLICATION RATES:

MILESTONE : 6.0 OUNCES (LIQUID) / ACRE

ESCORT XP HERBICIDE: 1 OUNCE (DRY) / ACRE