



DATE	
BY	
SHAWNEE	
PLOTTED	
NOTE BOOK	
AREAS CHECKED	
NO.	

DATE	
BY	
SHAWNEE	
PLOTTED	
NOTE BOOK	
AREAS CHECKED	
NO.	

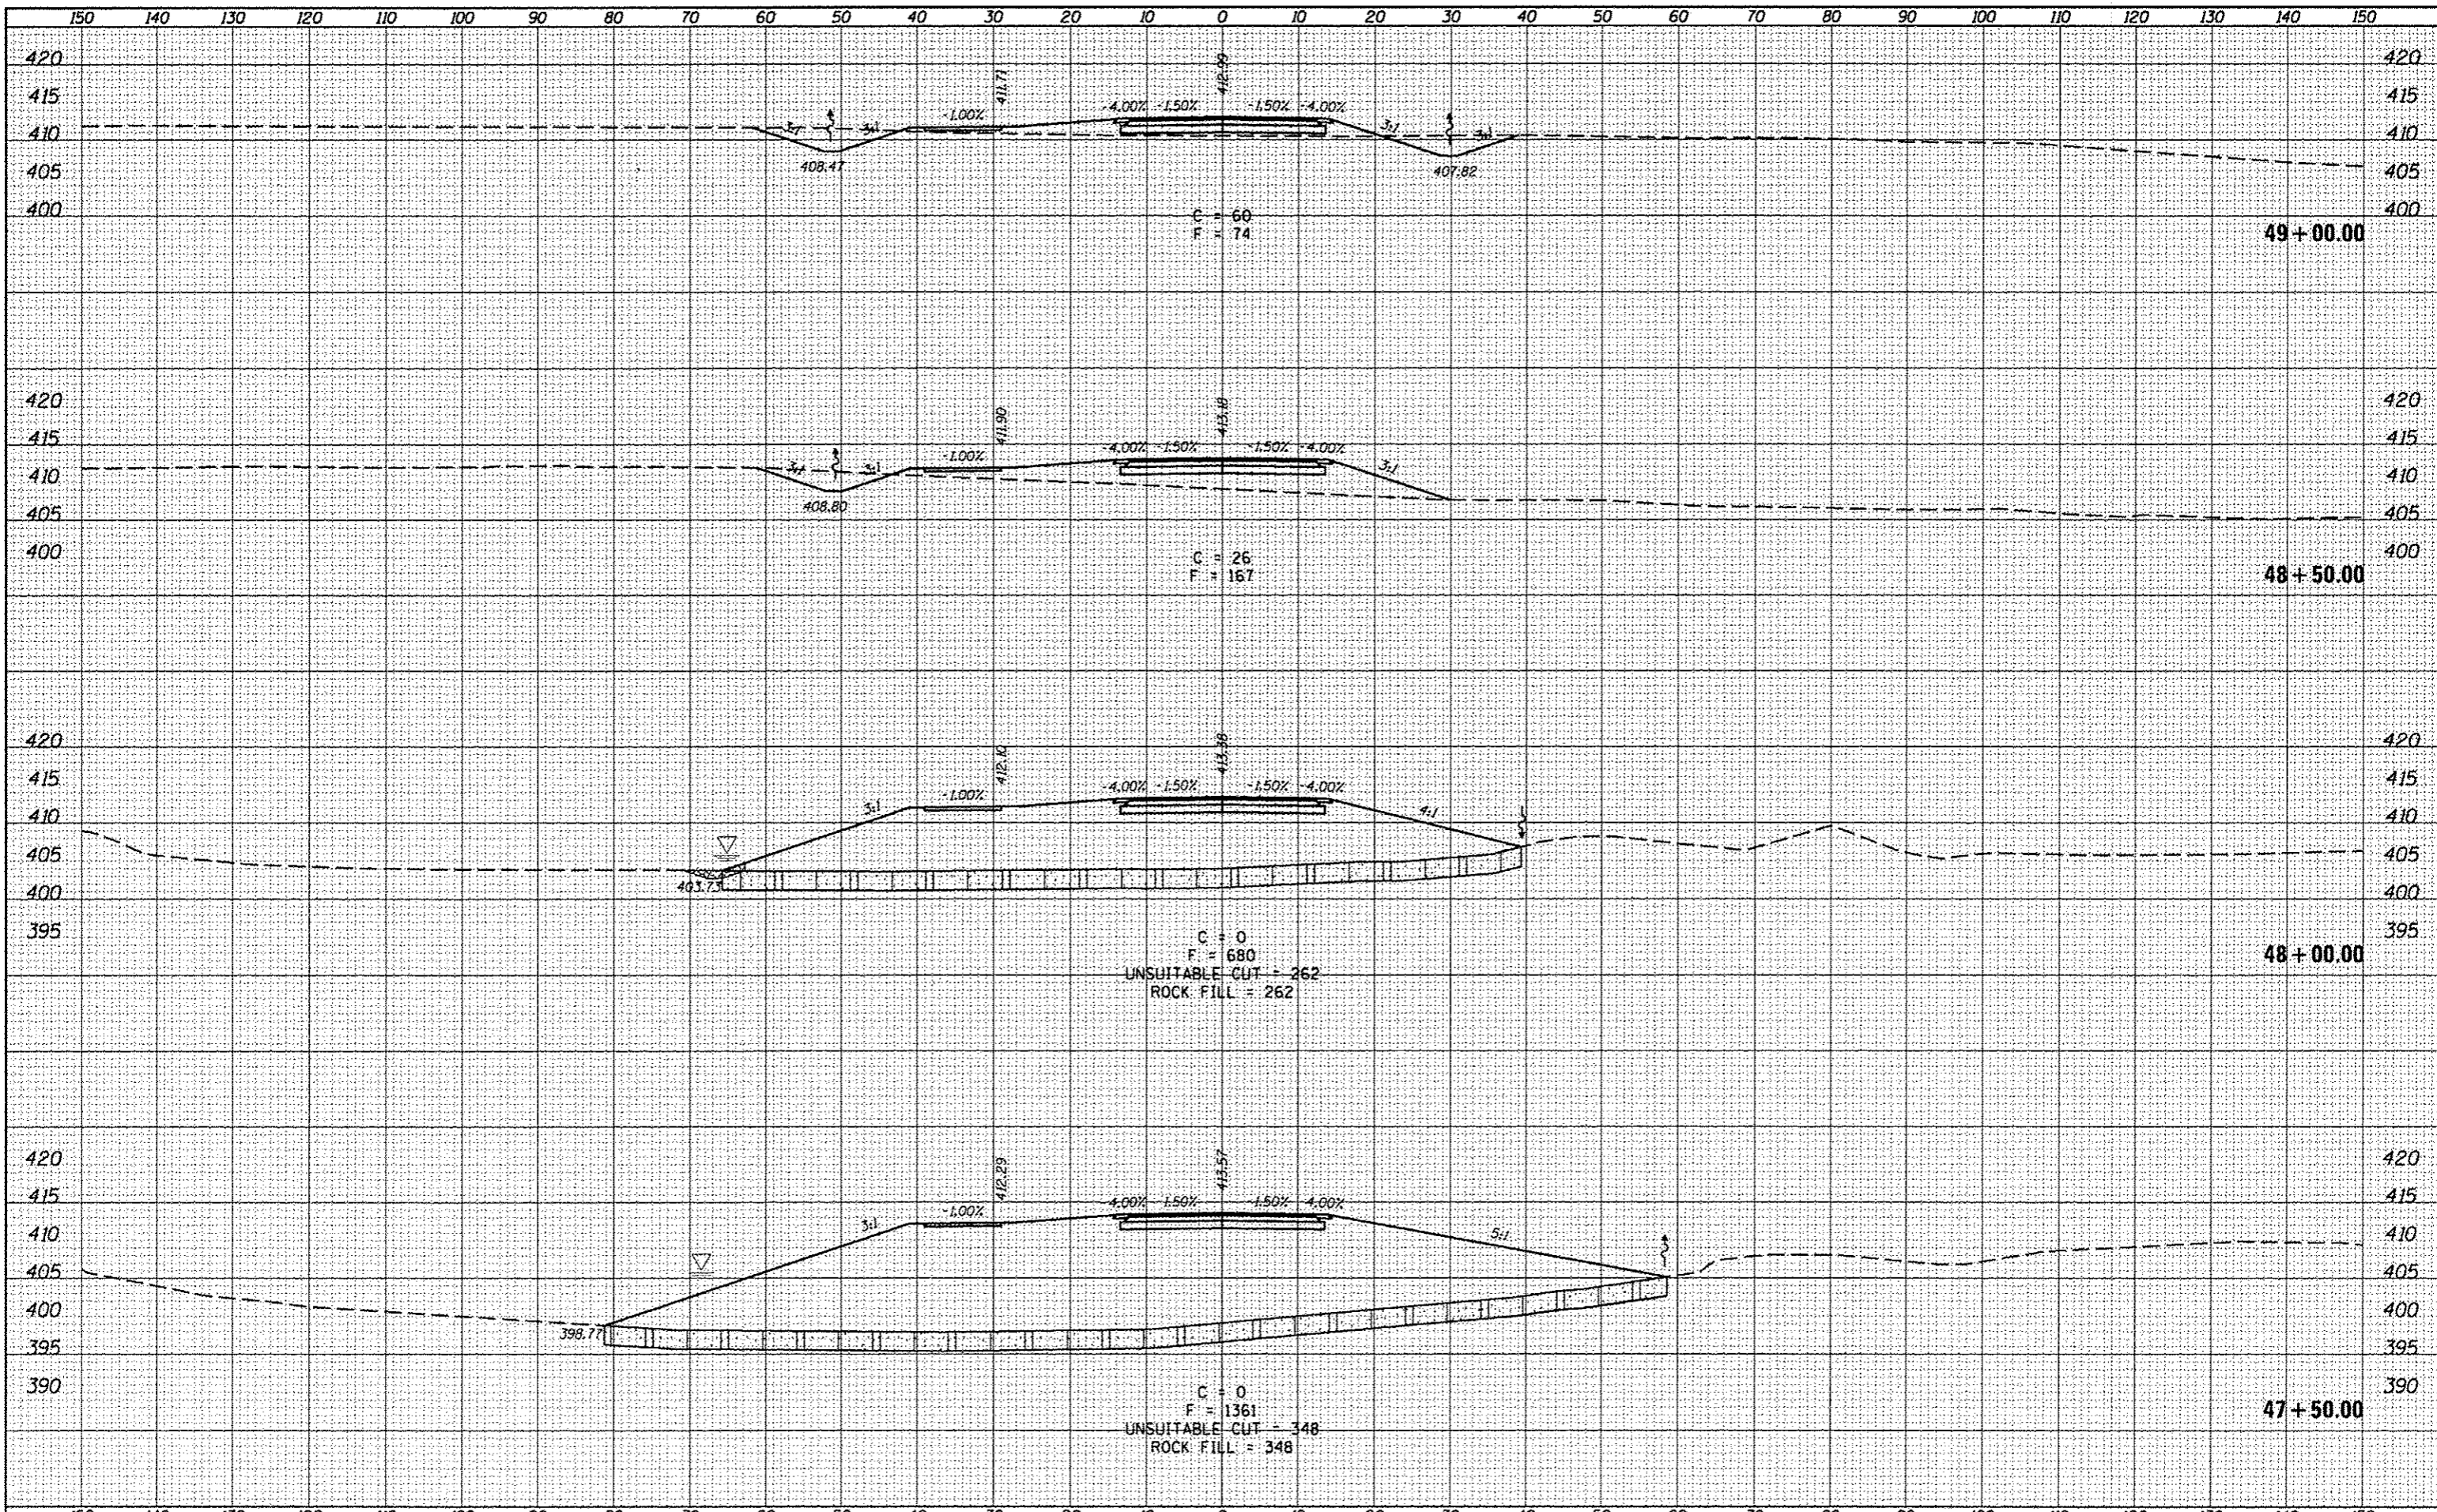


DATE	
BY	
FINAL SURVEY	
PLOTTED	
NOTE BOOK	
AREAS CHECKED	
NO.	

DATE	
BY	
ORIGINAL SURVEY	
PLOTTED	
NOTE BOOK	
AREAS CHECKED	
NO.	

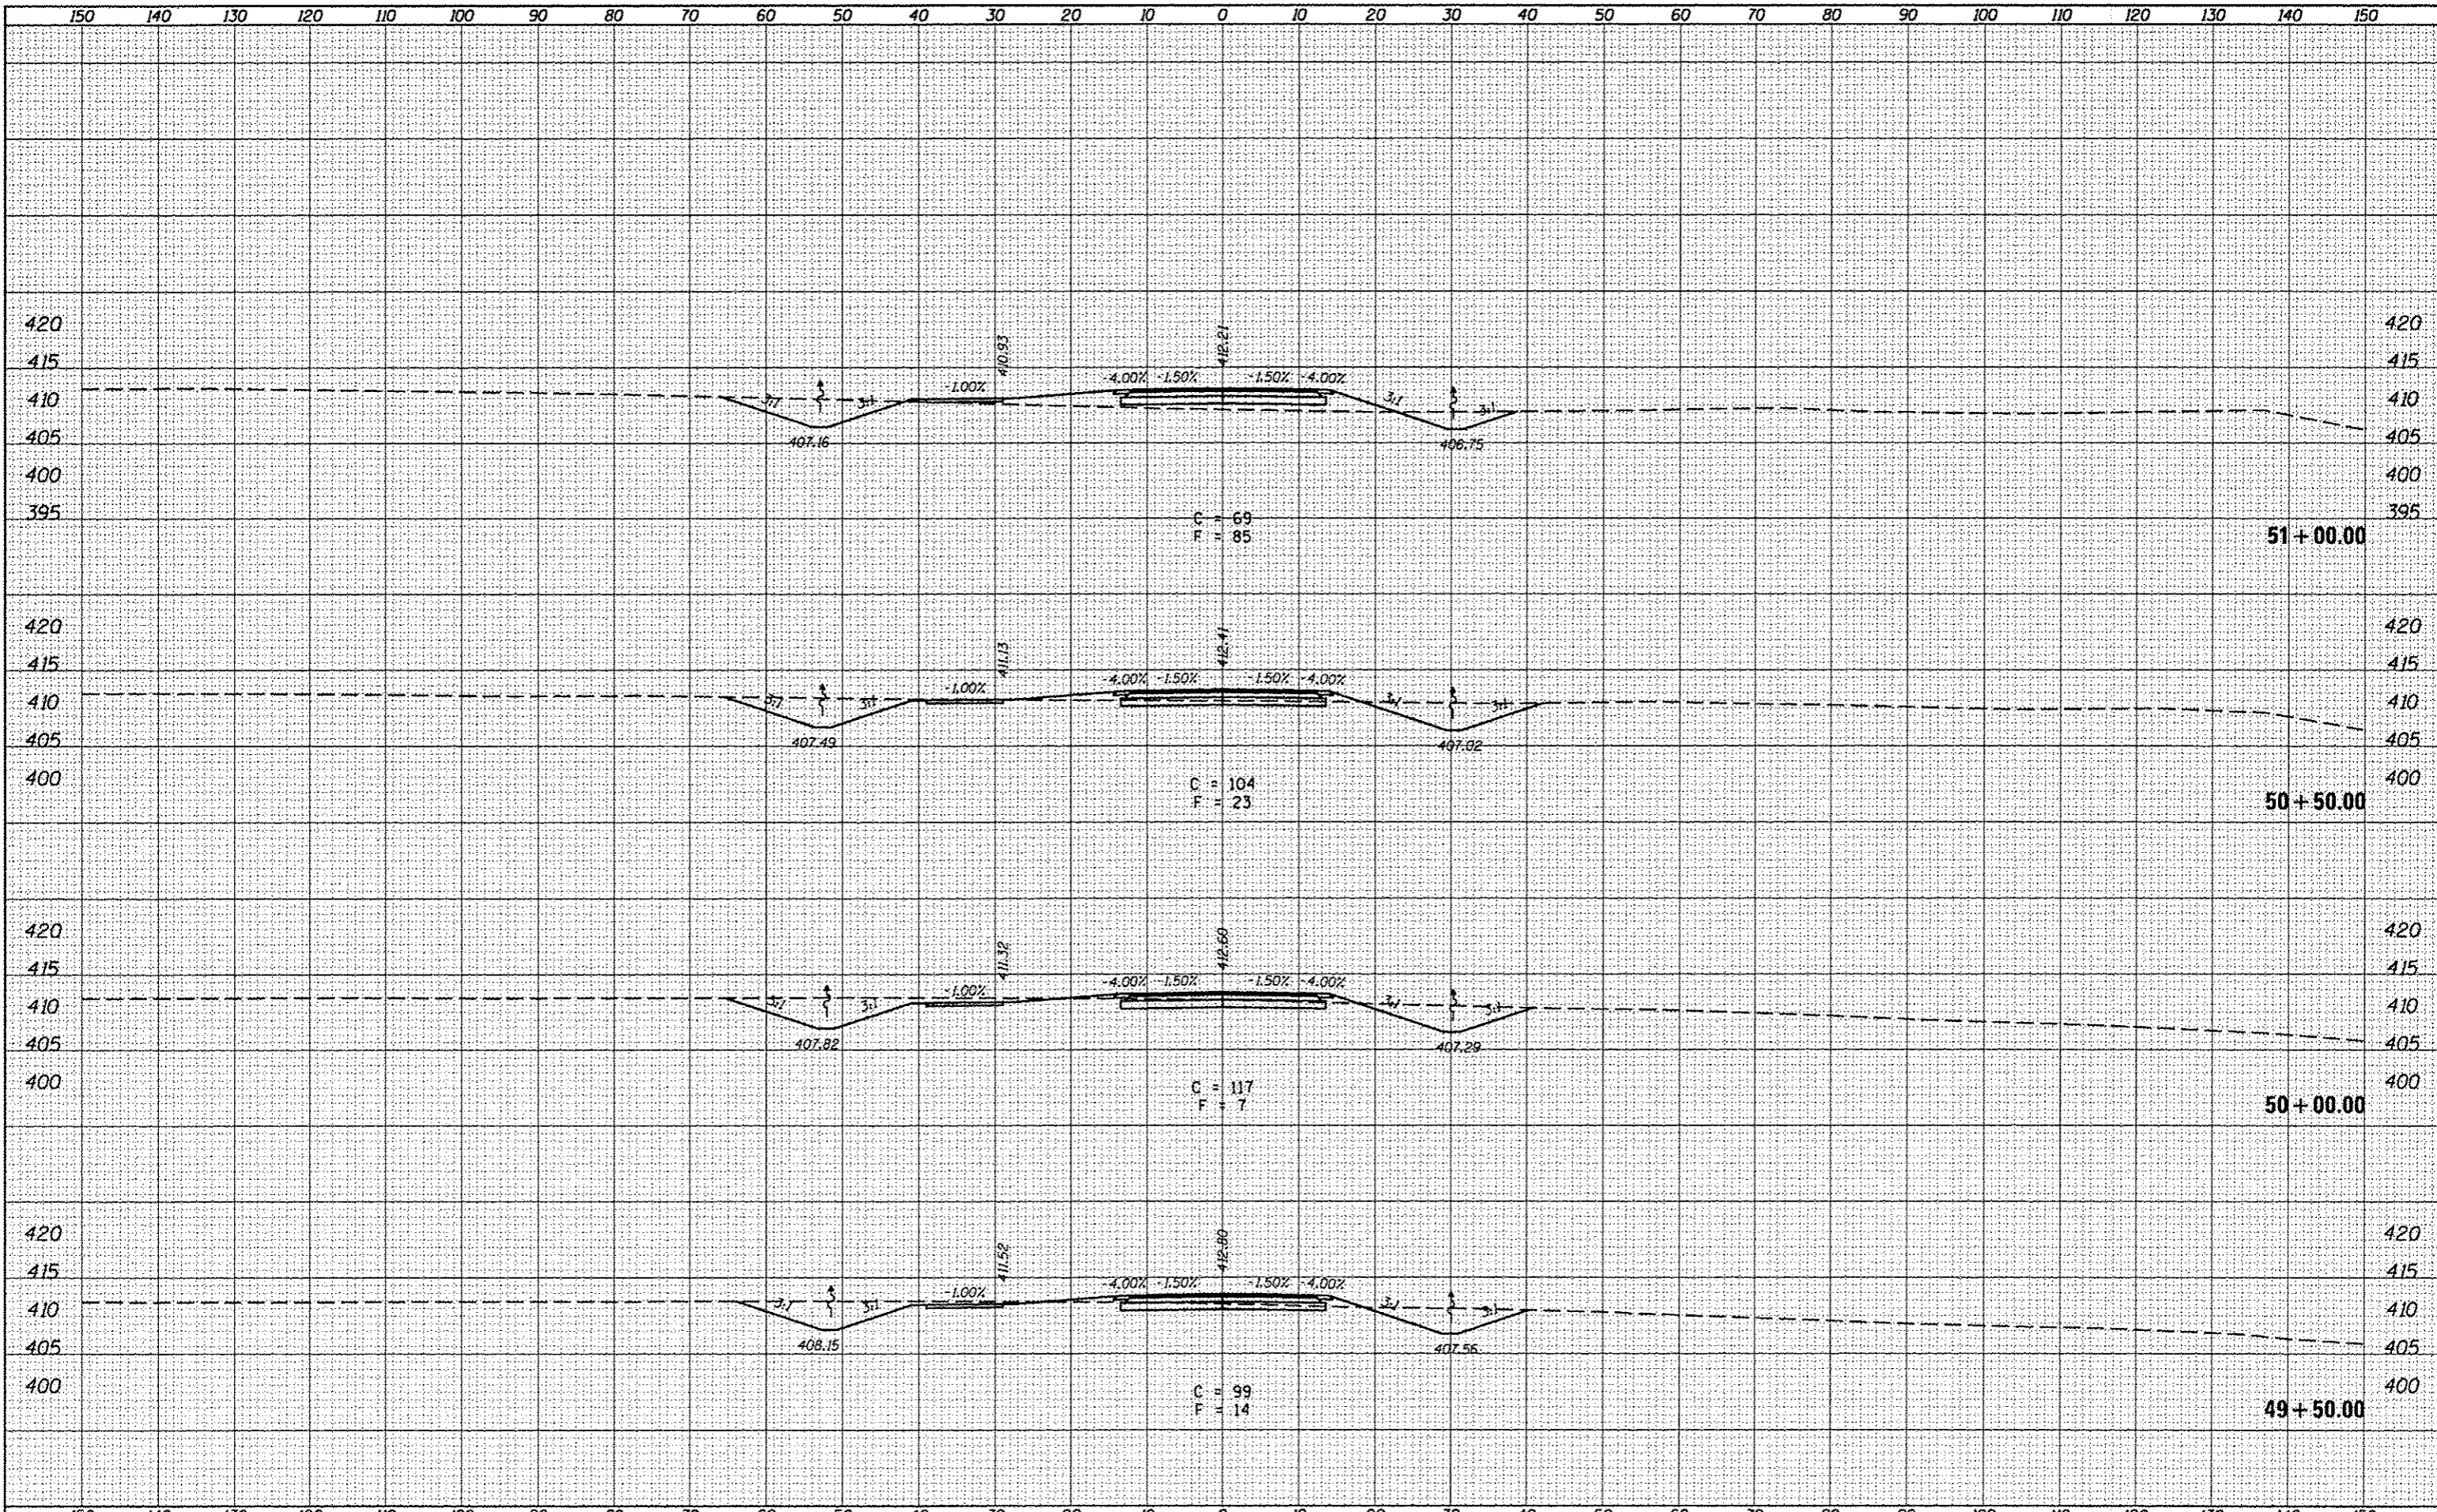


DATE	
BY	
FINAL SURVEY	
PLOTTED	
NOTE BOOK	
AREAS CHECKED	
NO.	

DATE	
BY	
ORIGINAL SURVEY	
PLOTTED	
NOTE BOOK	
AREAS CHECKED	
NO.	

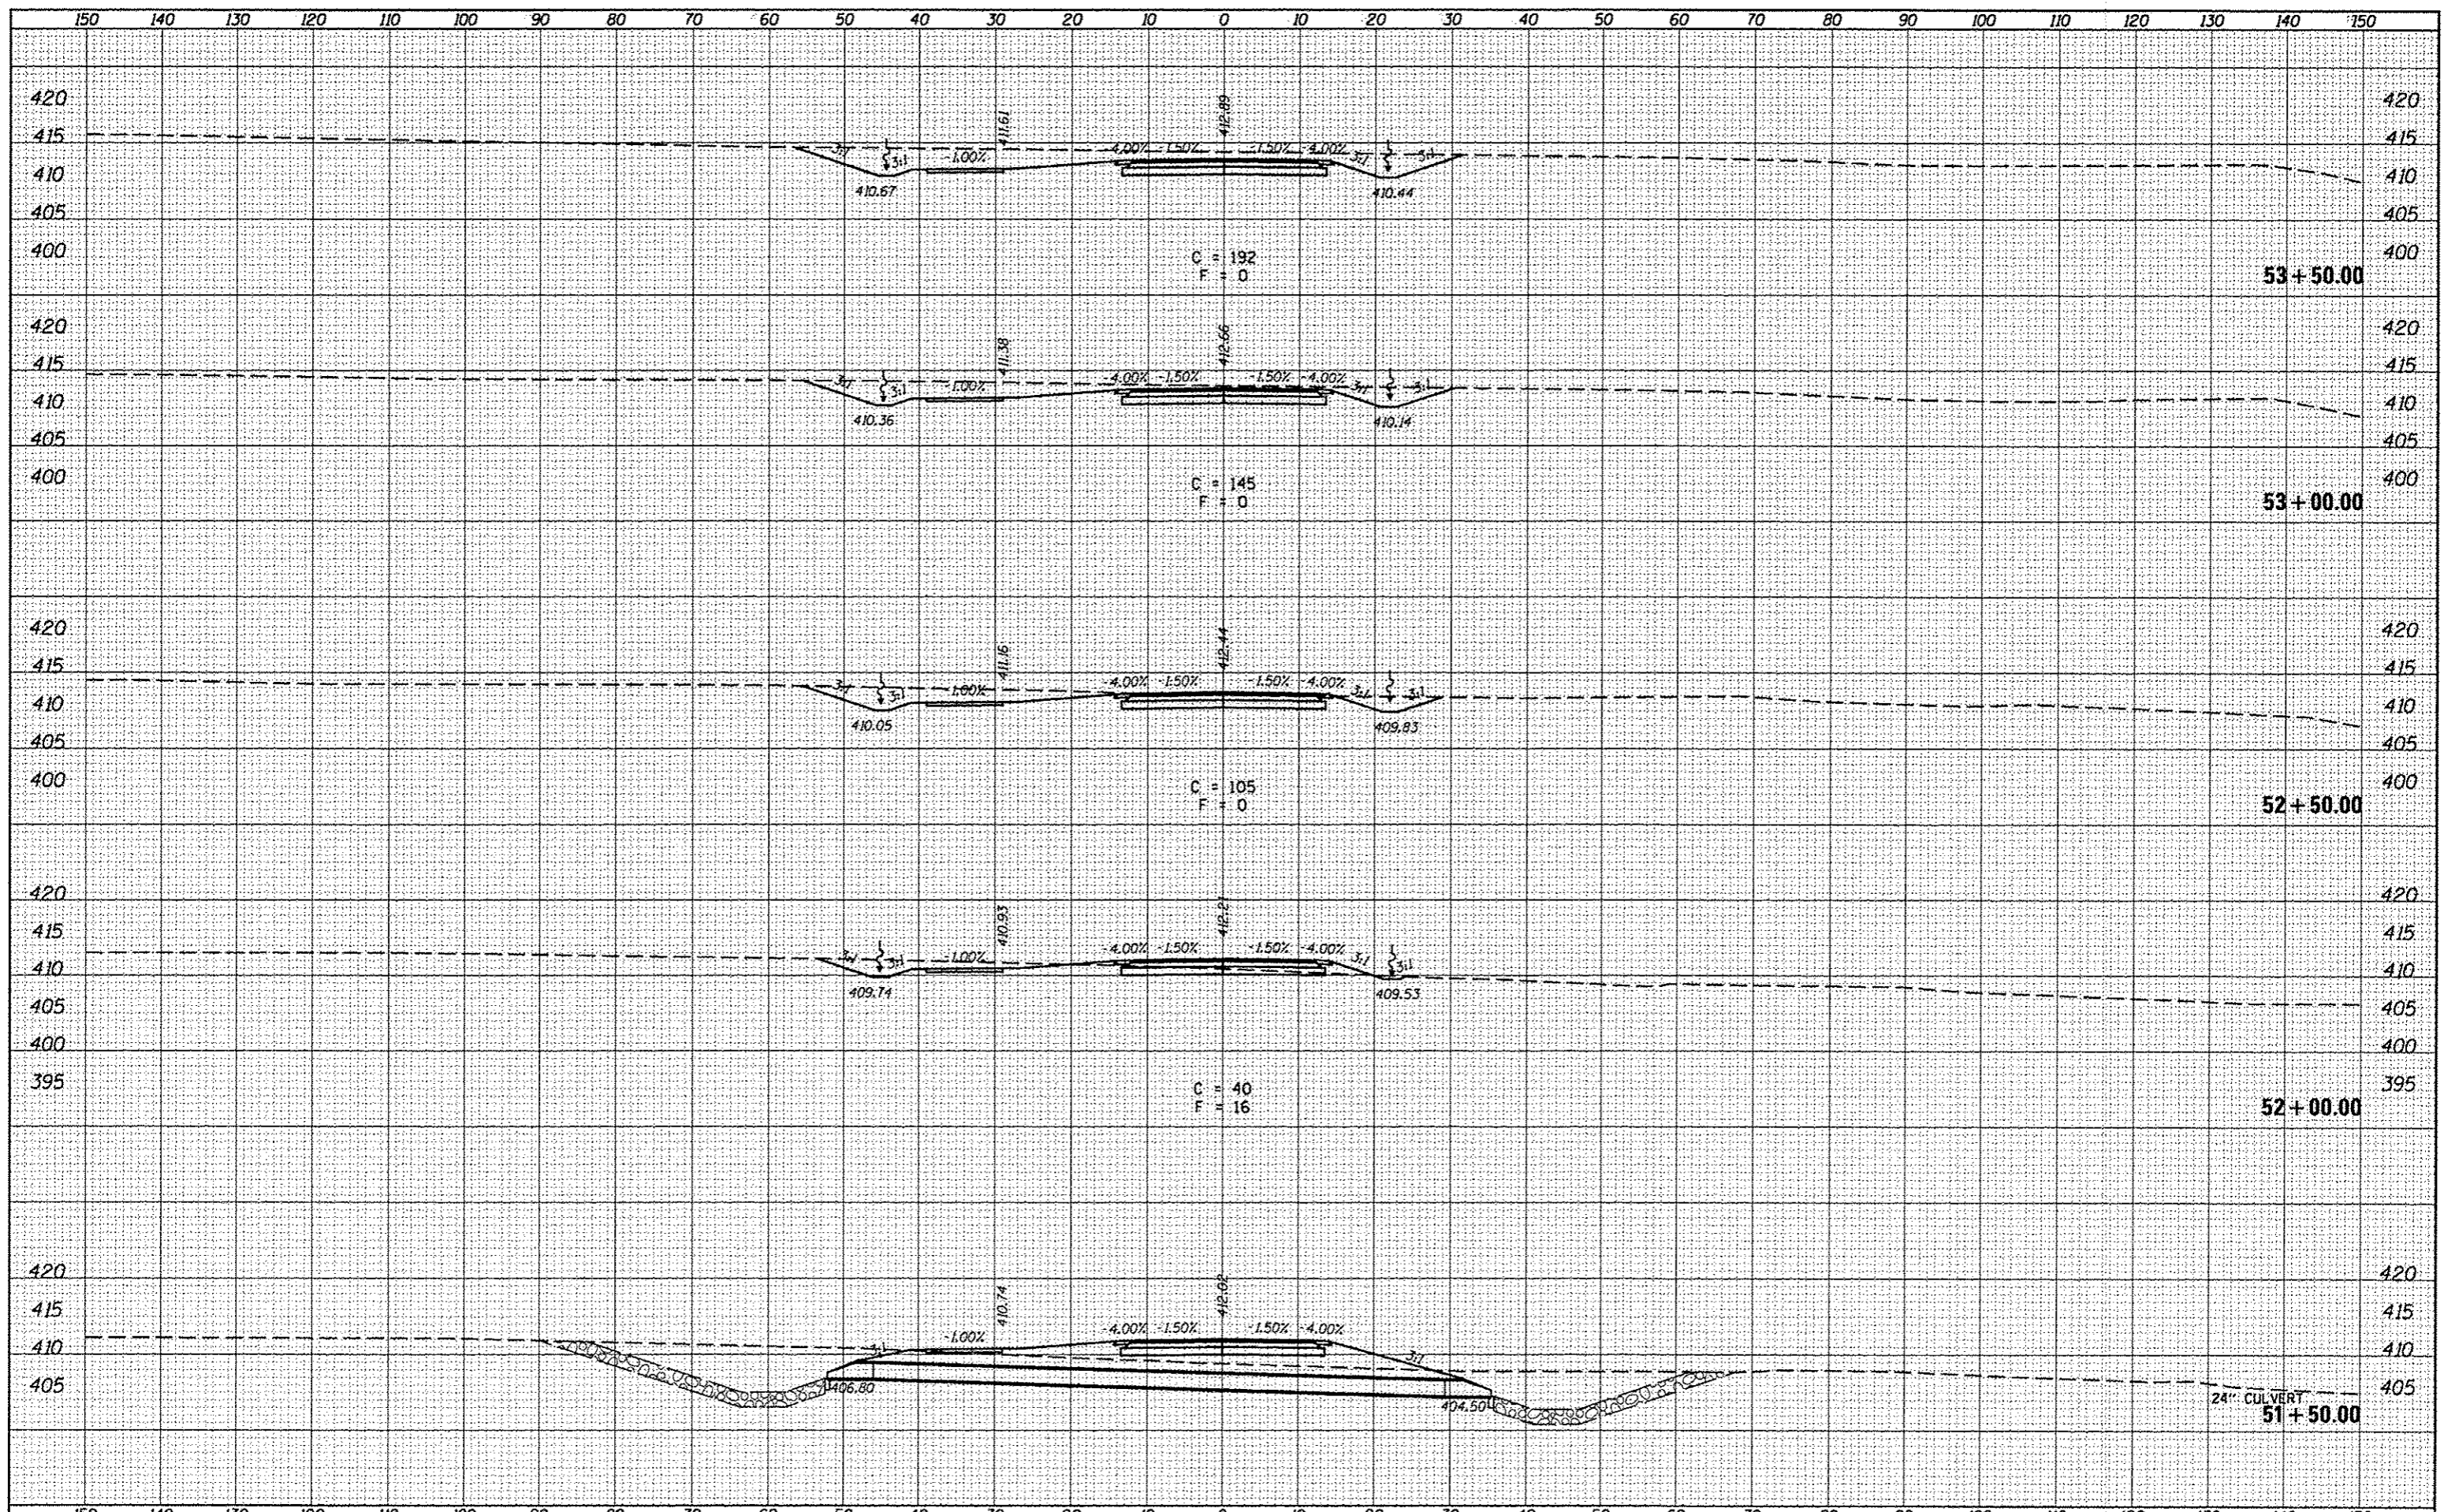


DATE	
BY	
FINAL SURVEY	
SKETCHED	
PLOTTED	
TEMPLATE	
NOTE BOOK	
AREAS CHECKED	
NO.	

DATE	
BY	
ORIGINAL SURVEY	
SKETCHED	
PLOTTED	
TEMPLATE	
NOTE BOOK	
AREAS CHECKED	
NO.	

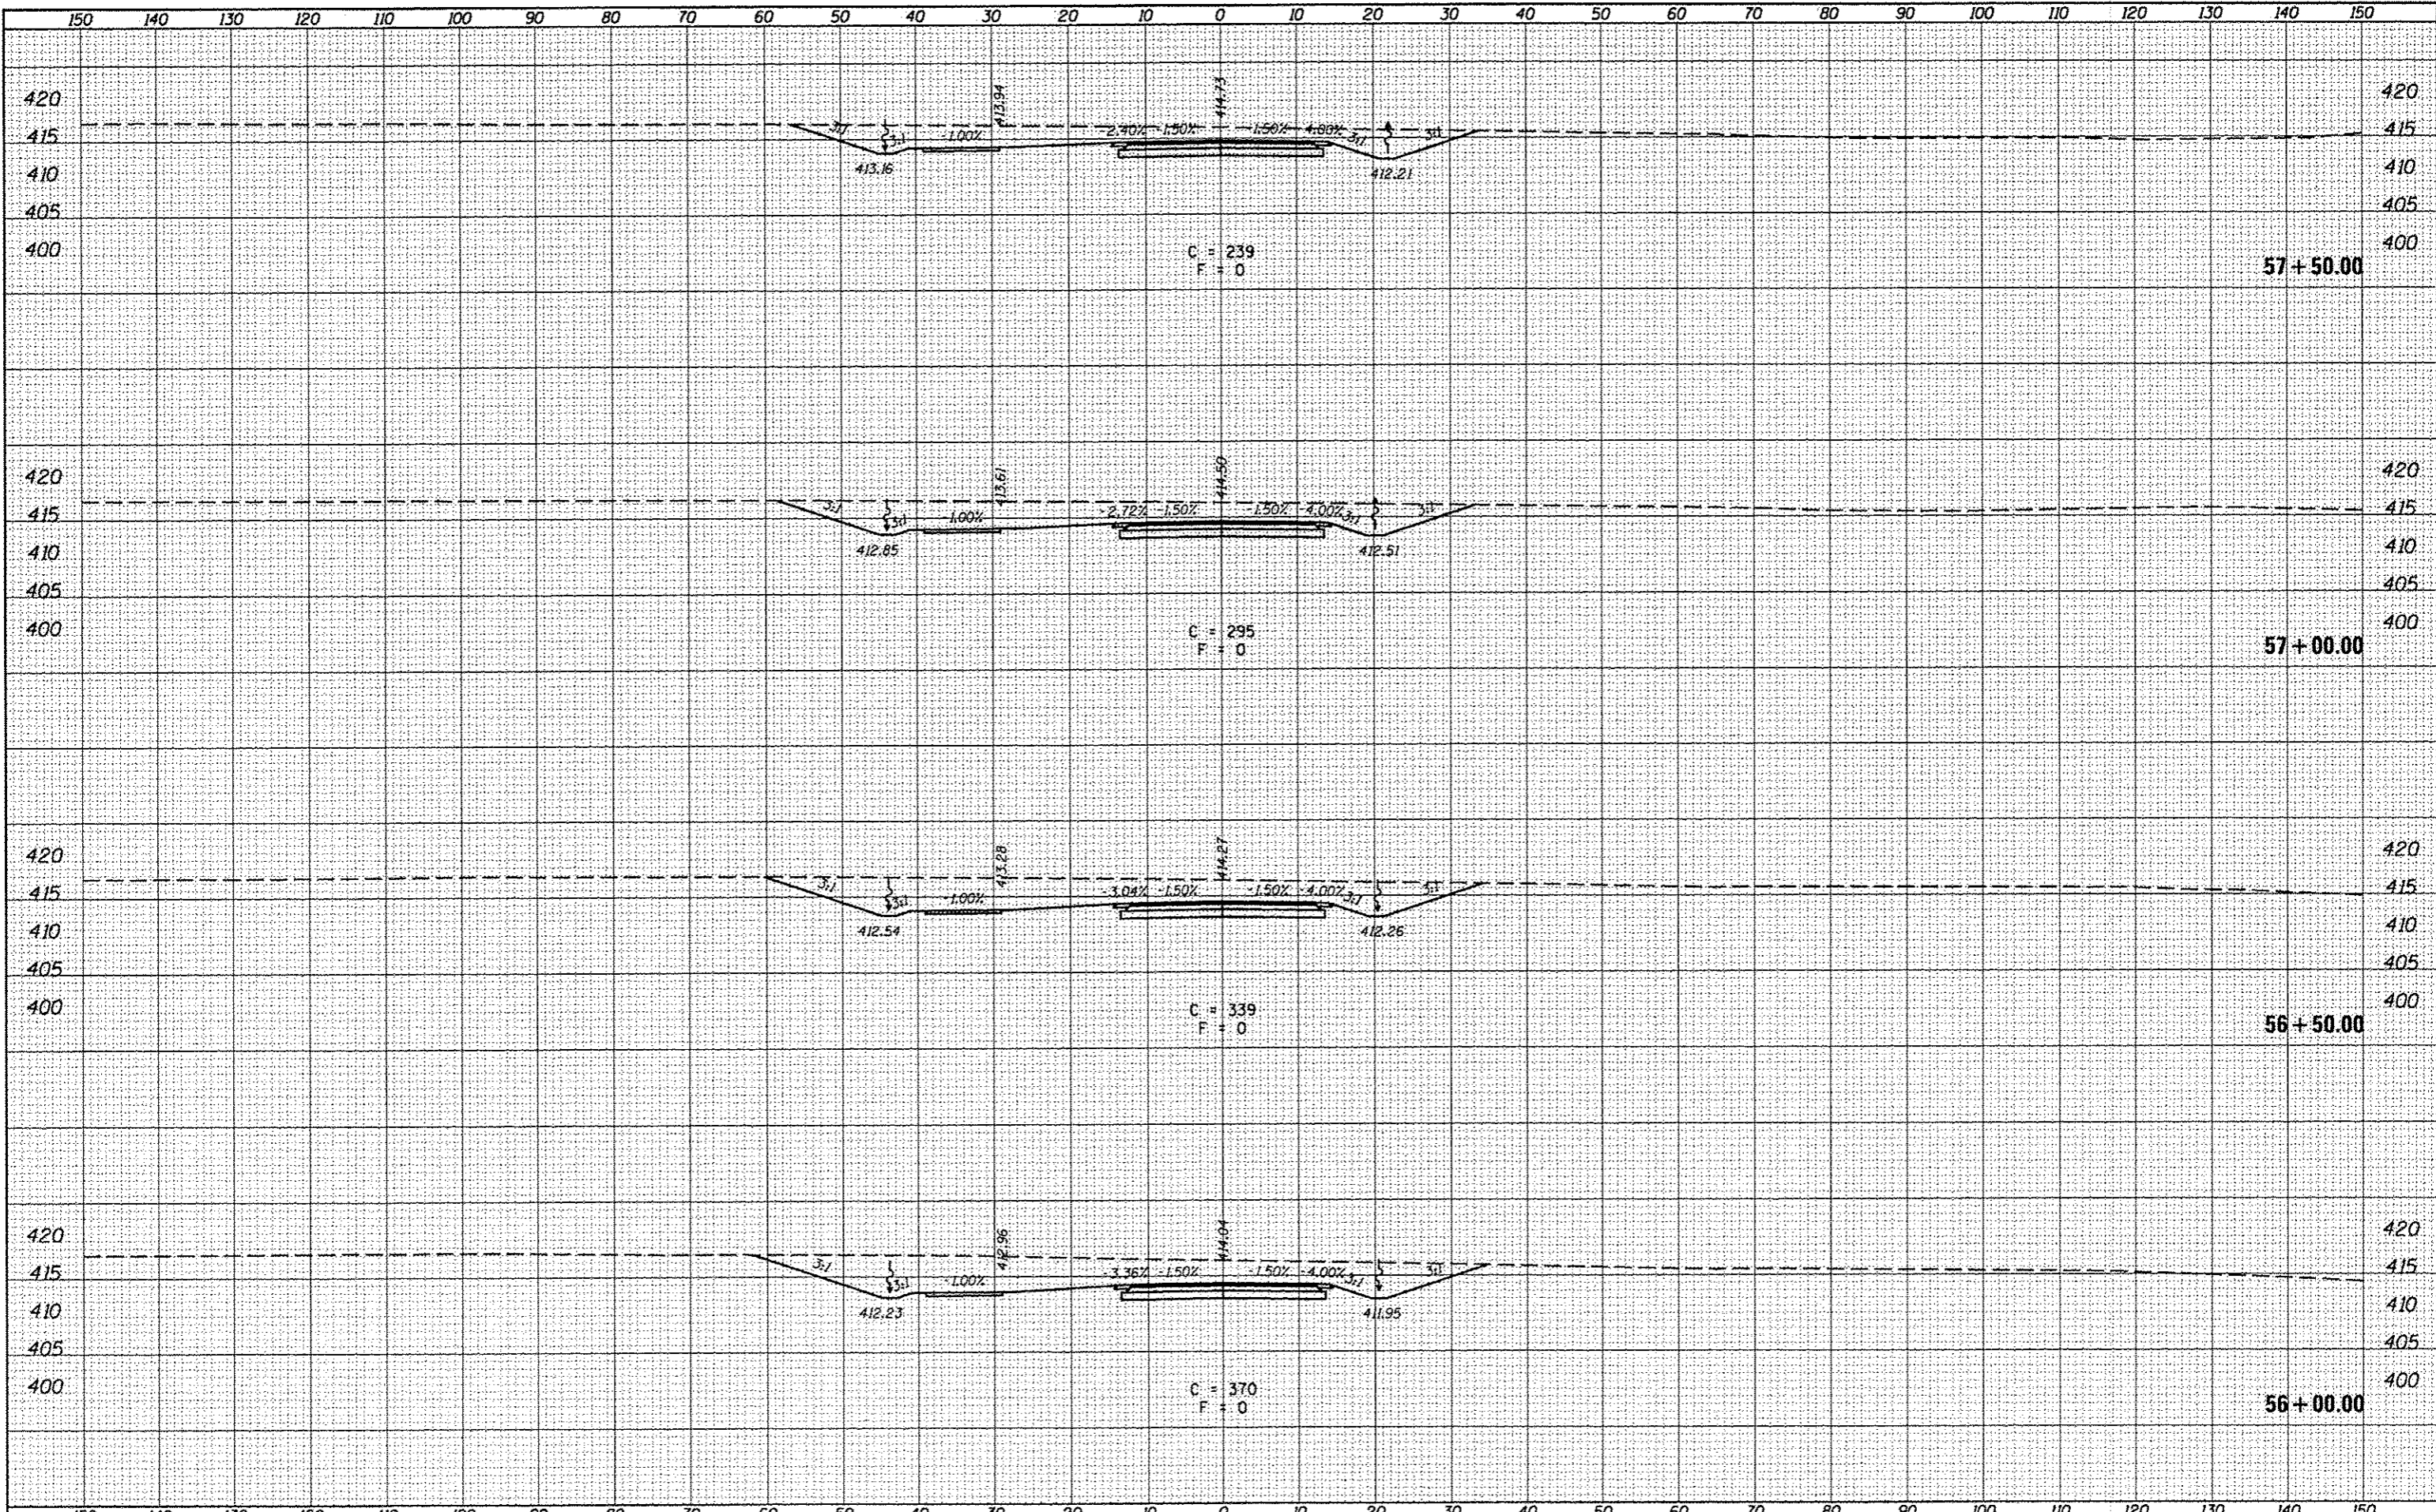


DATE	
BY	
SUPERVISED	
PLOTTED	
DATE	
AREAS	
CHECKED	
NO.	

DATE	
BY	
SUPERVISED	
PLOTTED	
DATE	
AREAS	
CHECKED	
NO.	

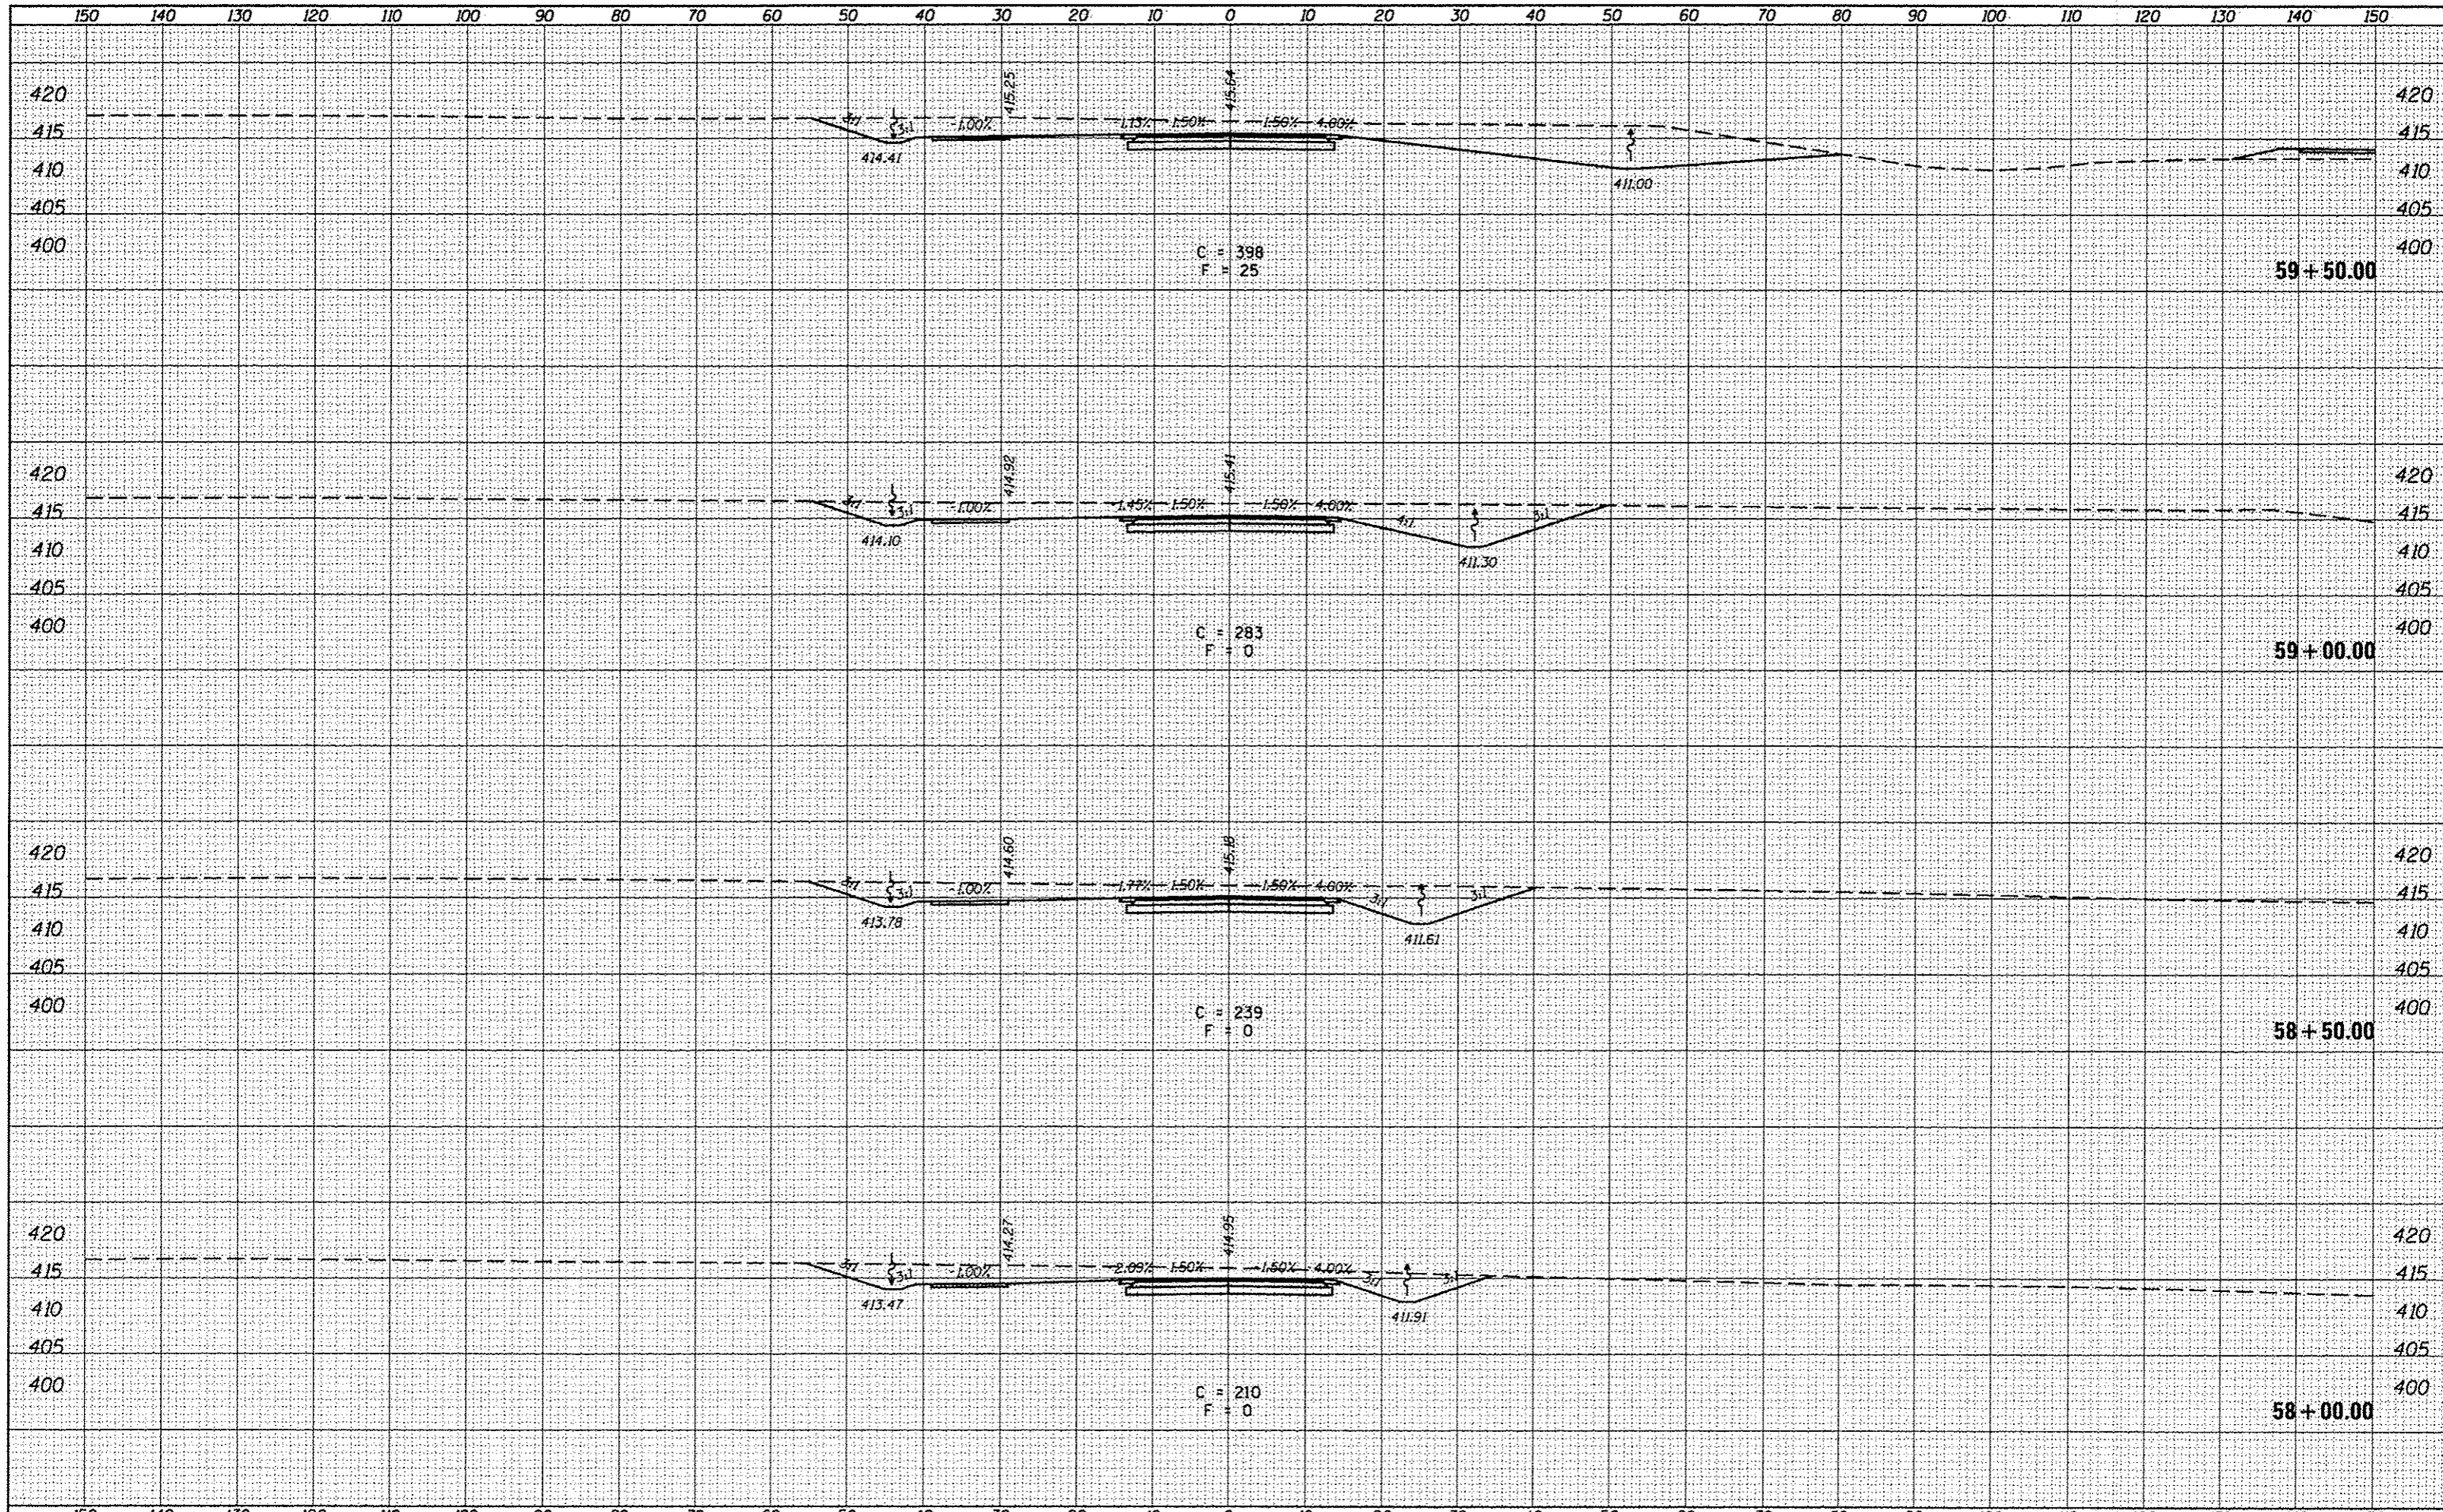

DATE	
BY	
FINAL SURVEYED	
SKETCH	
PLOTTED	
NOTE BOOK	
AREAS CHECKED	
NO.	

DATE	
BY	
ORIGINAL SURVEYED	
SKETCH	
PLOTTED	
NOTE BOOK	
AREAS CHECKED	
NO.	

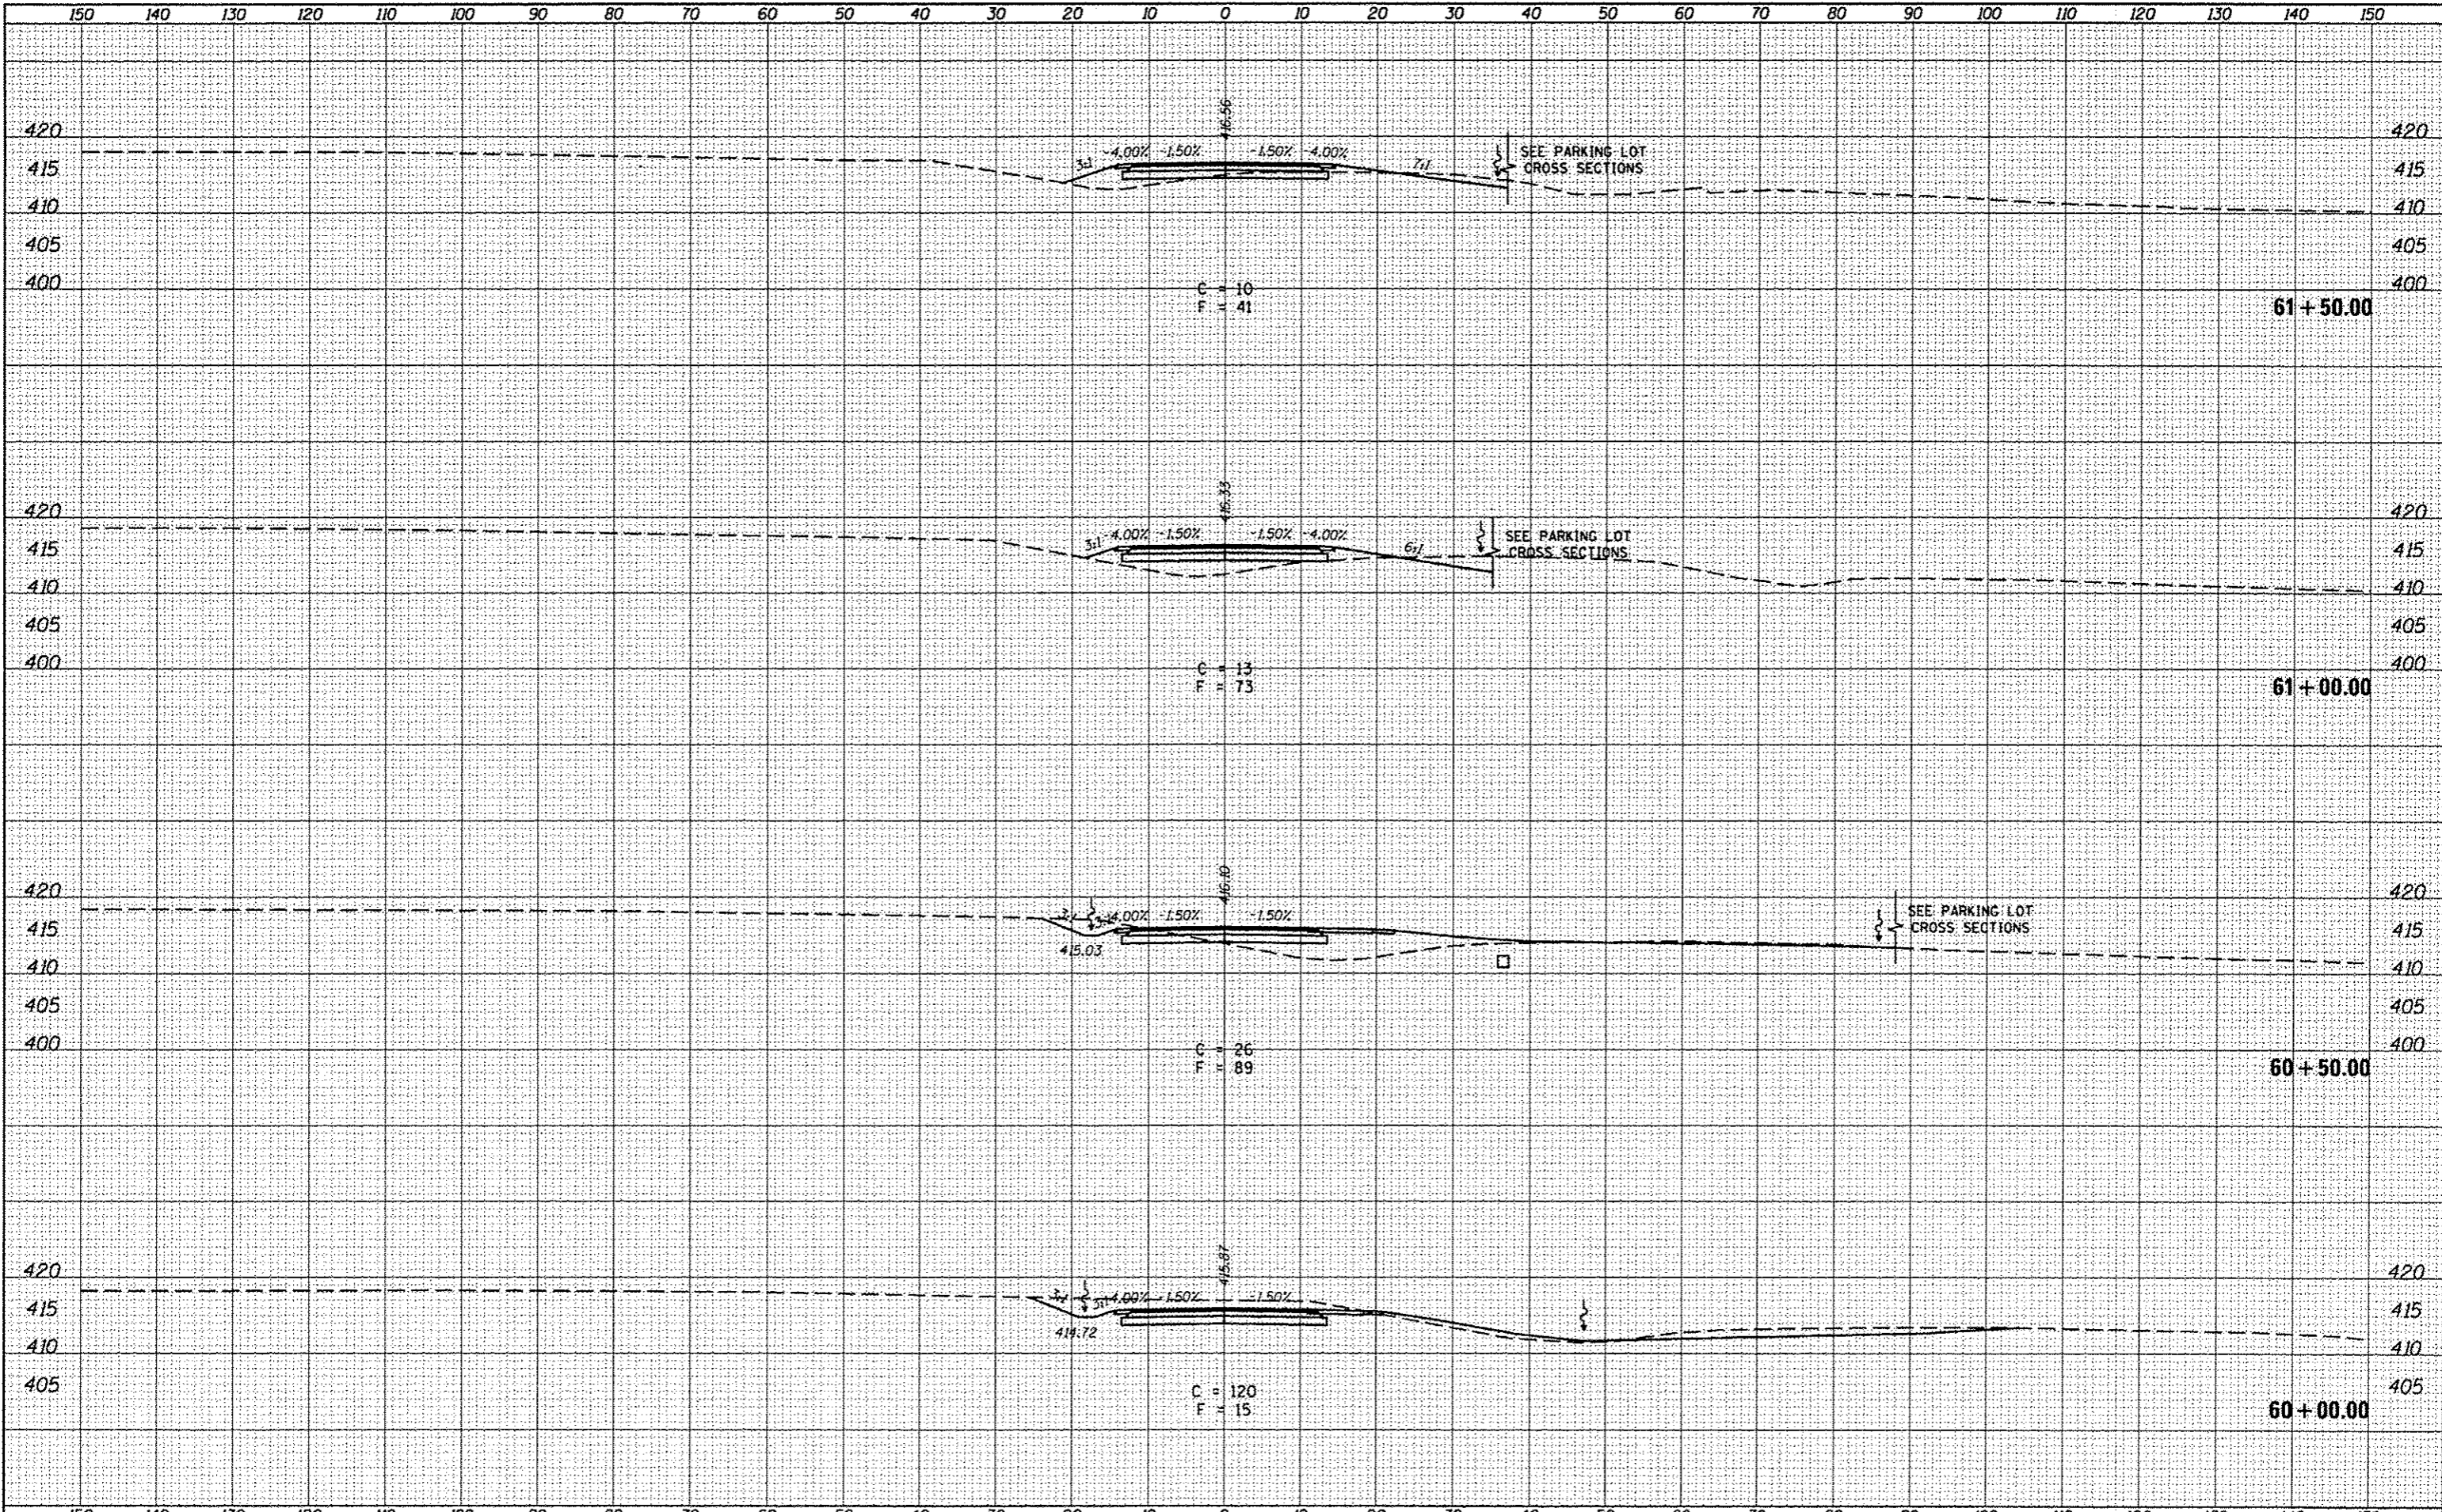


BY	DATE
DESIGNED -	REVISIONS
CHECKED -	REVISIONS
DATE	REVISIONS
FILE NAME	USER NAME
PROJECT	PROJECT
DATE	DATE
SCALE	SCALE
AREA	AREA
CHECKED	CHECKED

BY	DATE
DESIGNED -	REVISIONS
CHECKED -	REVISIONS
DATE	REVISIONS
FILE NAME	USER NAME
PROJECT	PROJECT
DATE	DATE
SCALE	SCALE
AREA	AREA
CHECKED	CHECKED

DATE	
BY	
DESIGNED	
PLOTTED	
TEMPLATE	
NOTE BOOK	
AREAS CHECKED	


DATE	
BY	
DESIGNED	
PLOTTED	
TEMPLATE	
NOTE BOOK	
AREAS CHECKED	

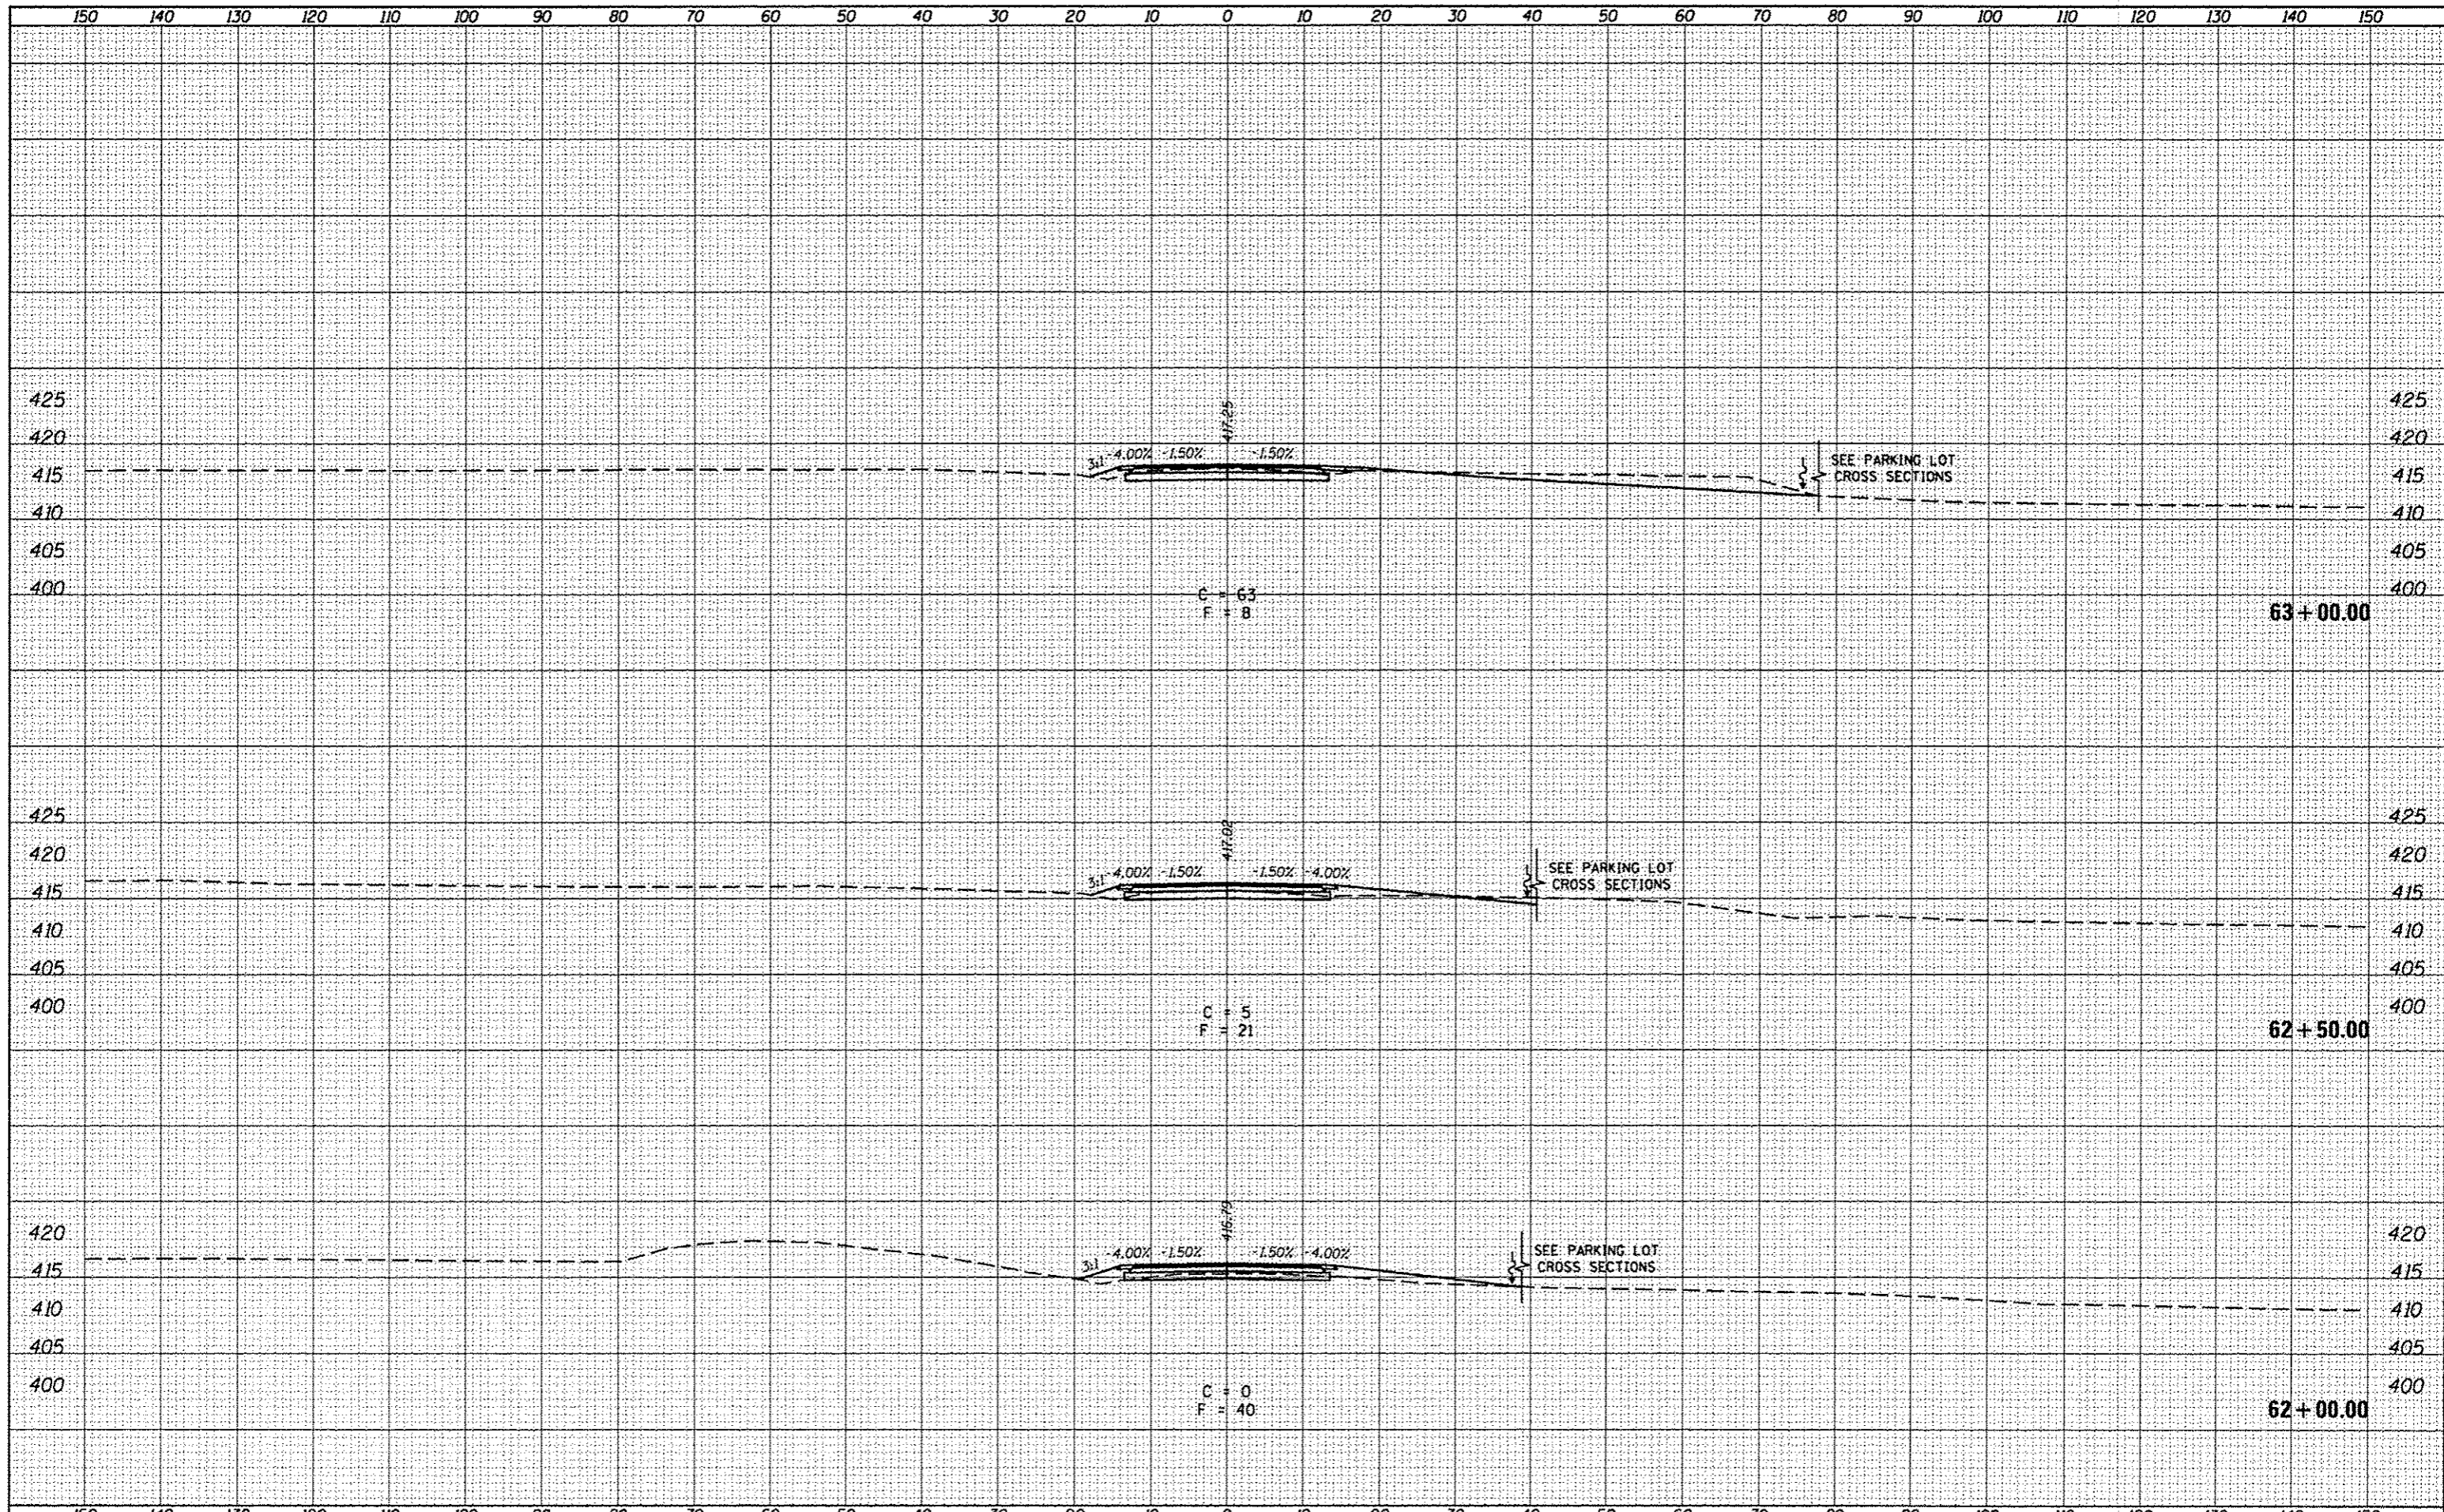

FILE NAME	USER NAME = moesbl	DESIGNED -	REVISED -	STATE OF ILLINOIS DEPARTMENT OF TRANSPORTATION	CROSS SECTIONS FRONTAGE ROAD	F.A.P. RTE. 331	SECTION (1-4R-6)	COUNTY WILLIAMSON	TOTAL SHEETS 120	SHEET NO. 110
CONTRACT NO. 78452	CONTRACT NO. 78452	PLLOT SCALE = 20.0000' / 1" =	CHECKED -			REVISED -	ILLINOIS FED. AID PROJECT			
DATE -	DATE -	PLLOT DATE = 3/18/2016	DATE -			REVISED -	SCALE: SHEET 34 OF 35 SHEETS STA. 62+00.00 TO STA. 63+00.00			


DATE	
BY	
DESIGNED	
PLOTTED	
TEMPLATE	
AREAS	
CHECKED	
NO.	

DATE	
BY	
DESIGNED	
PLOTTED	
TEMPLATE	
AREAS	
CHECKED	
NO.	

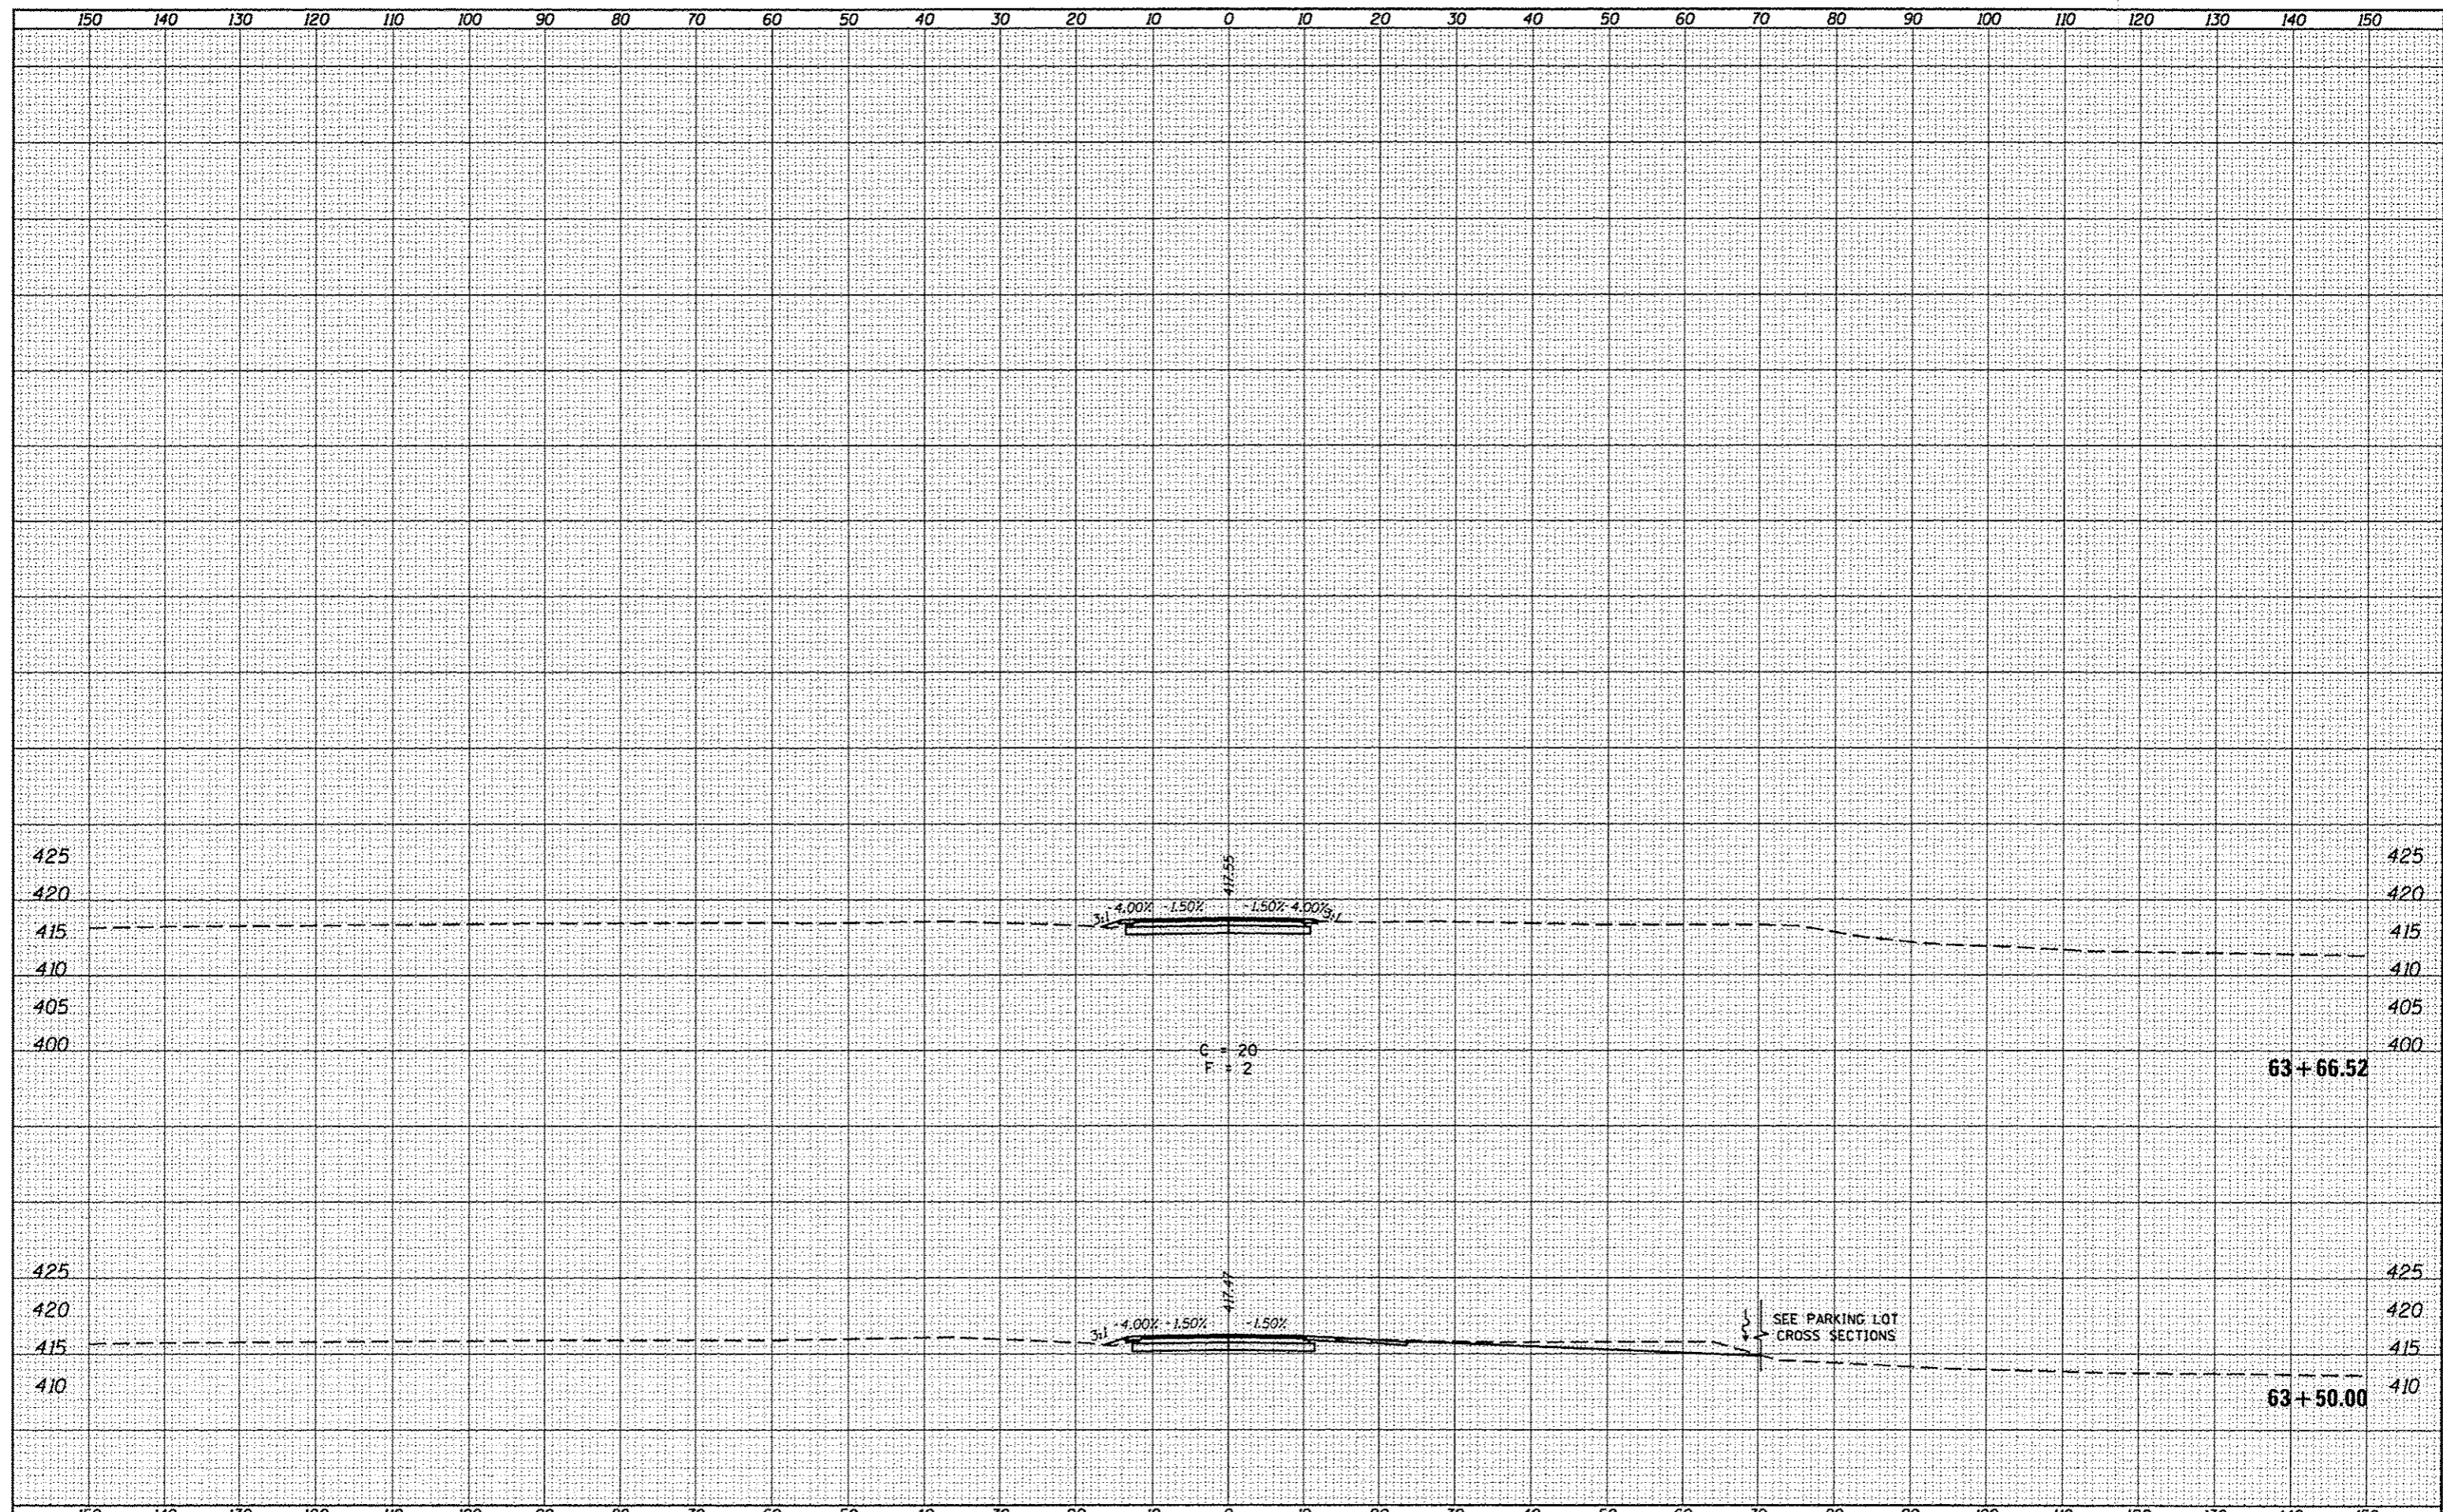


DATE	
BY	
DESIGNED	
DRAWN	
CHECKED	
DATE	
REVISIONS	
NO.	
AREA'S CHECKED	
NOTE BOOK	
TEMPLATE	
PLOTTING	
FINAL SURVEY	

DATE	
BY	
DESIGNED	
DRAWN	
CHECKED	
DATE	
REVISIONS	
NO.	
AREA'S CHECKED	
NOTE BOOK	
TEMPLATE	
PLOTTING	
FINAL SURVEY	

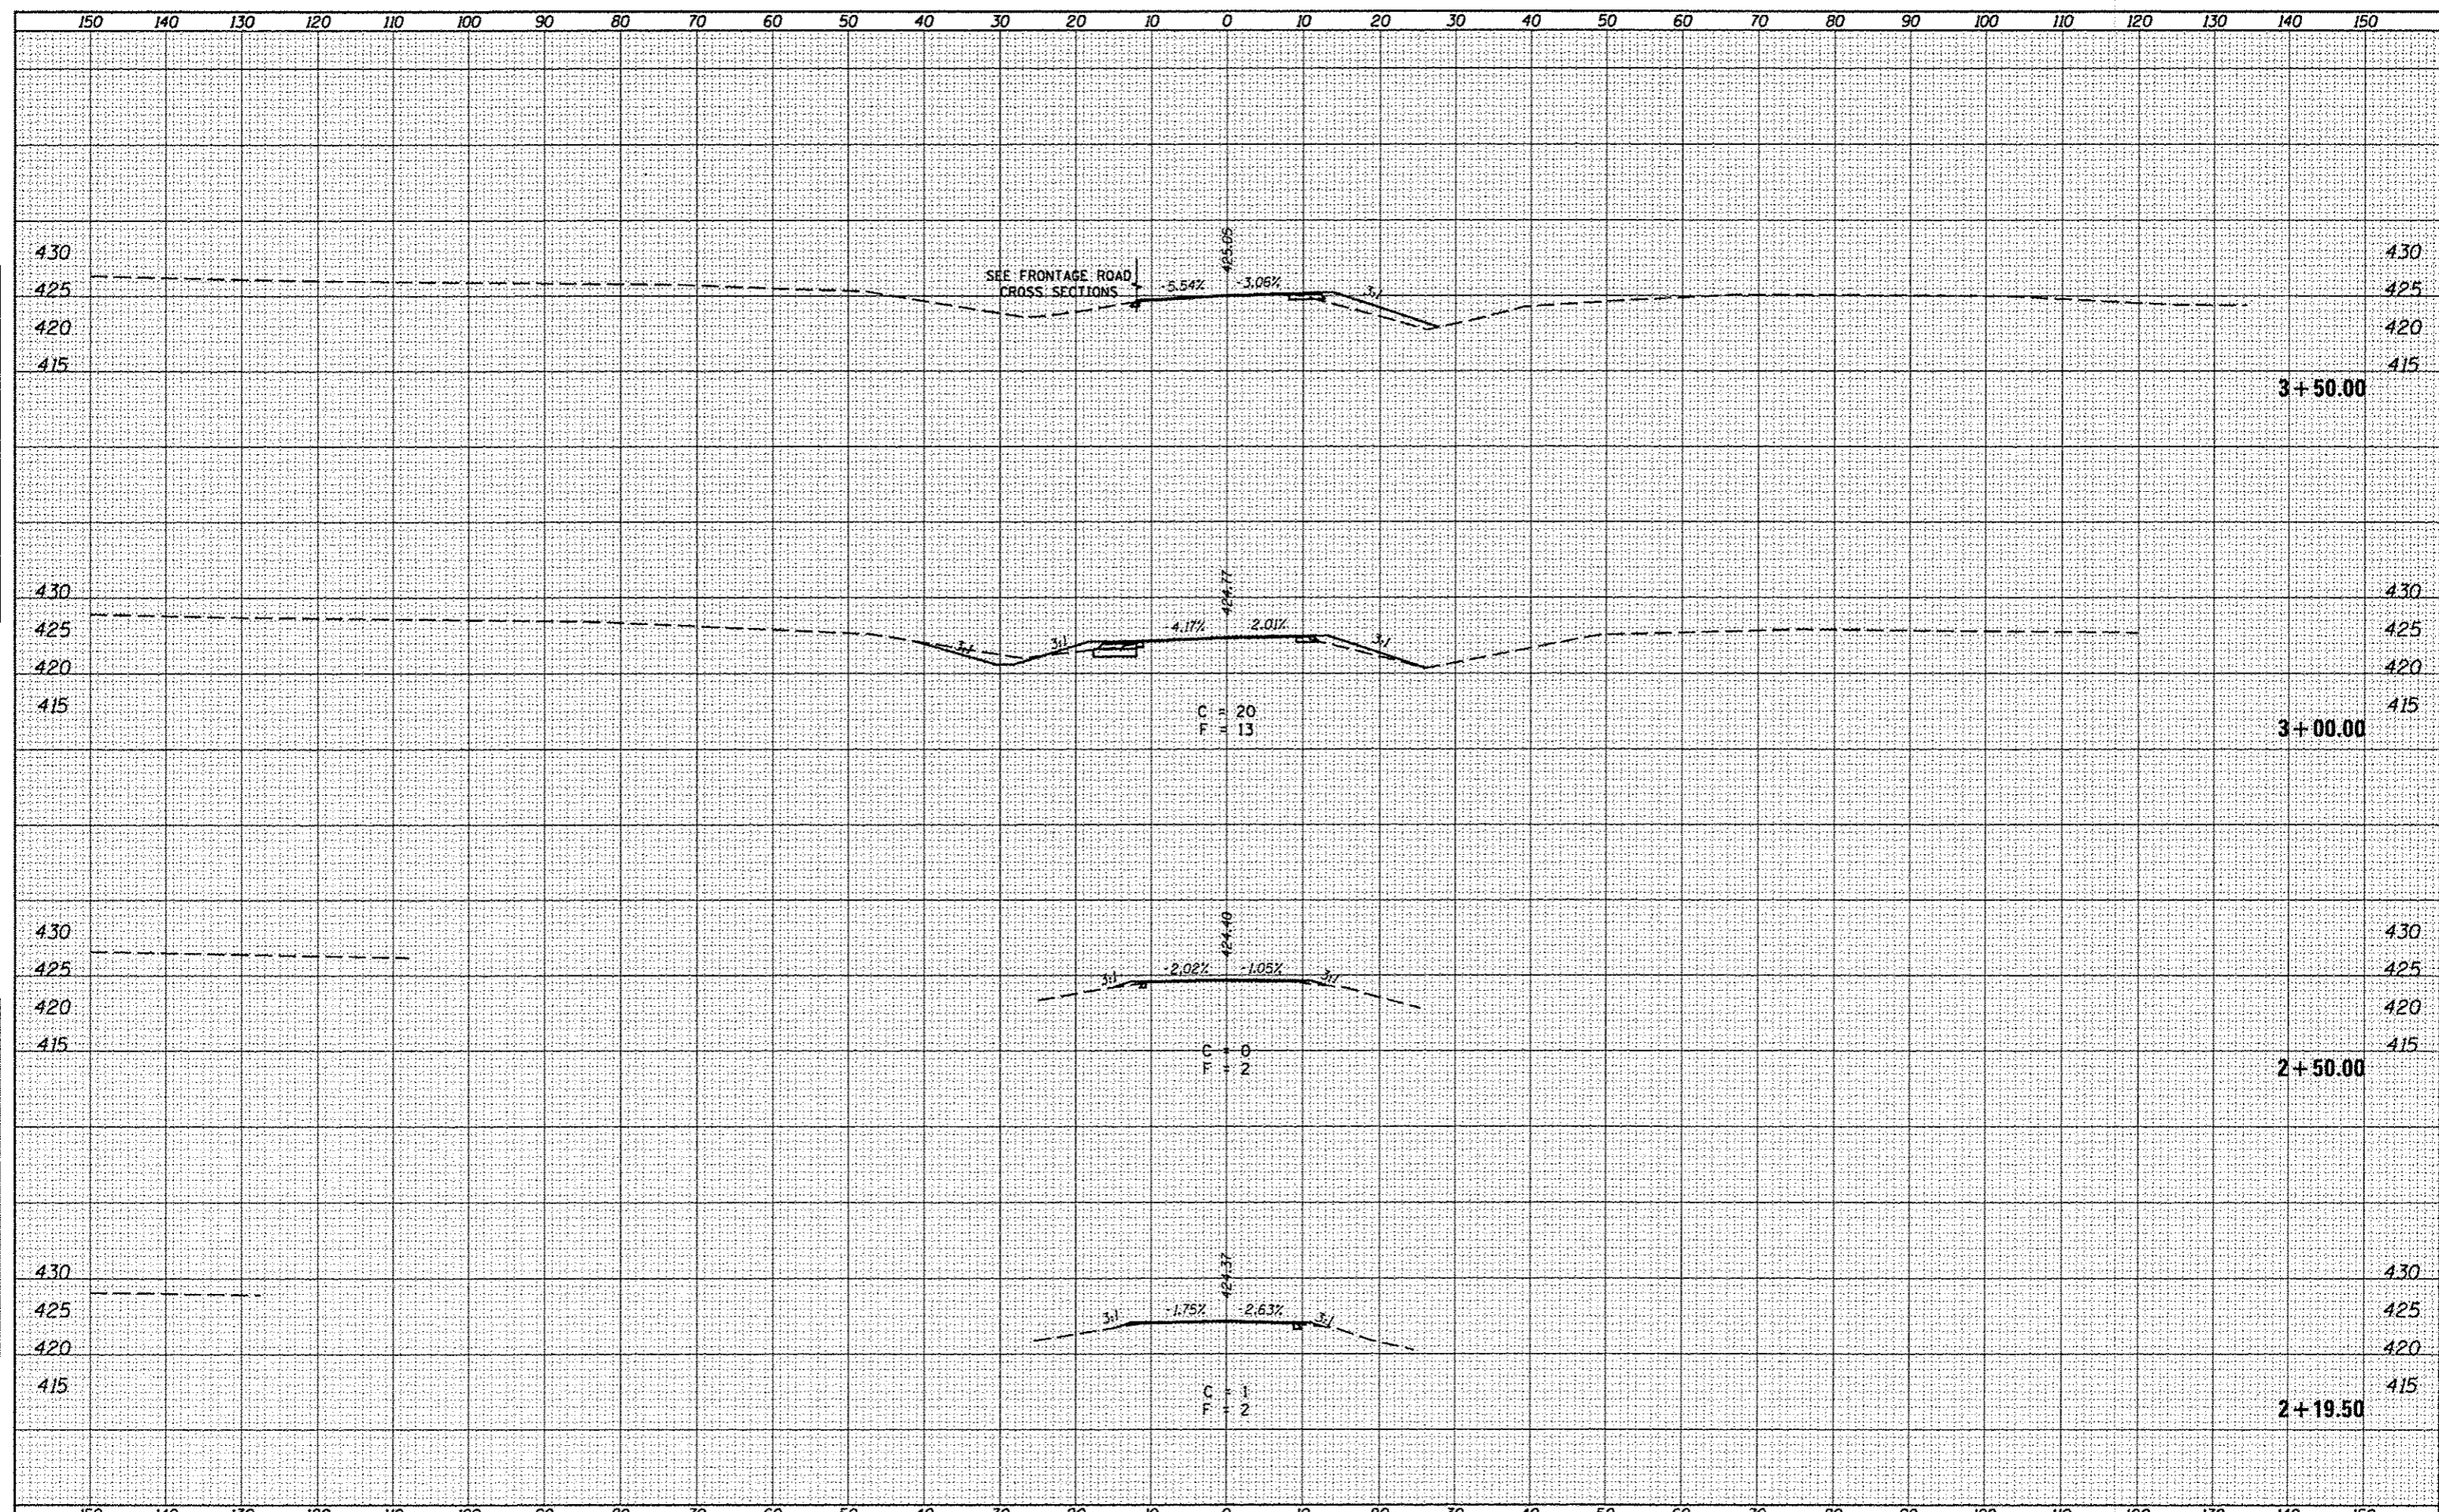

DATE	
BY	
FINAL SURVEY	
REVISIONS	
NO.	
PLotted	
Template	
Areas	
Checked	


DATE	
BY	
ORIGINAL SURVEY	
REVISIONS	
NO.	
Plotted	
Template	
Areas	
Checked	

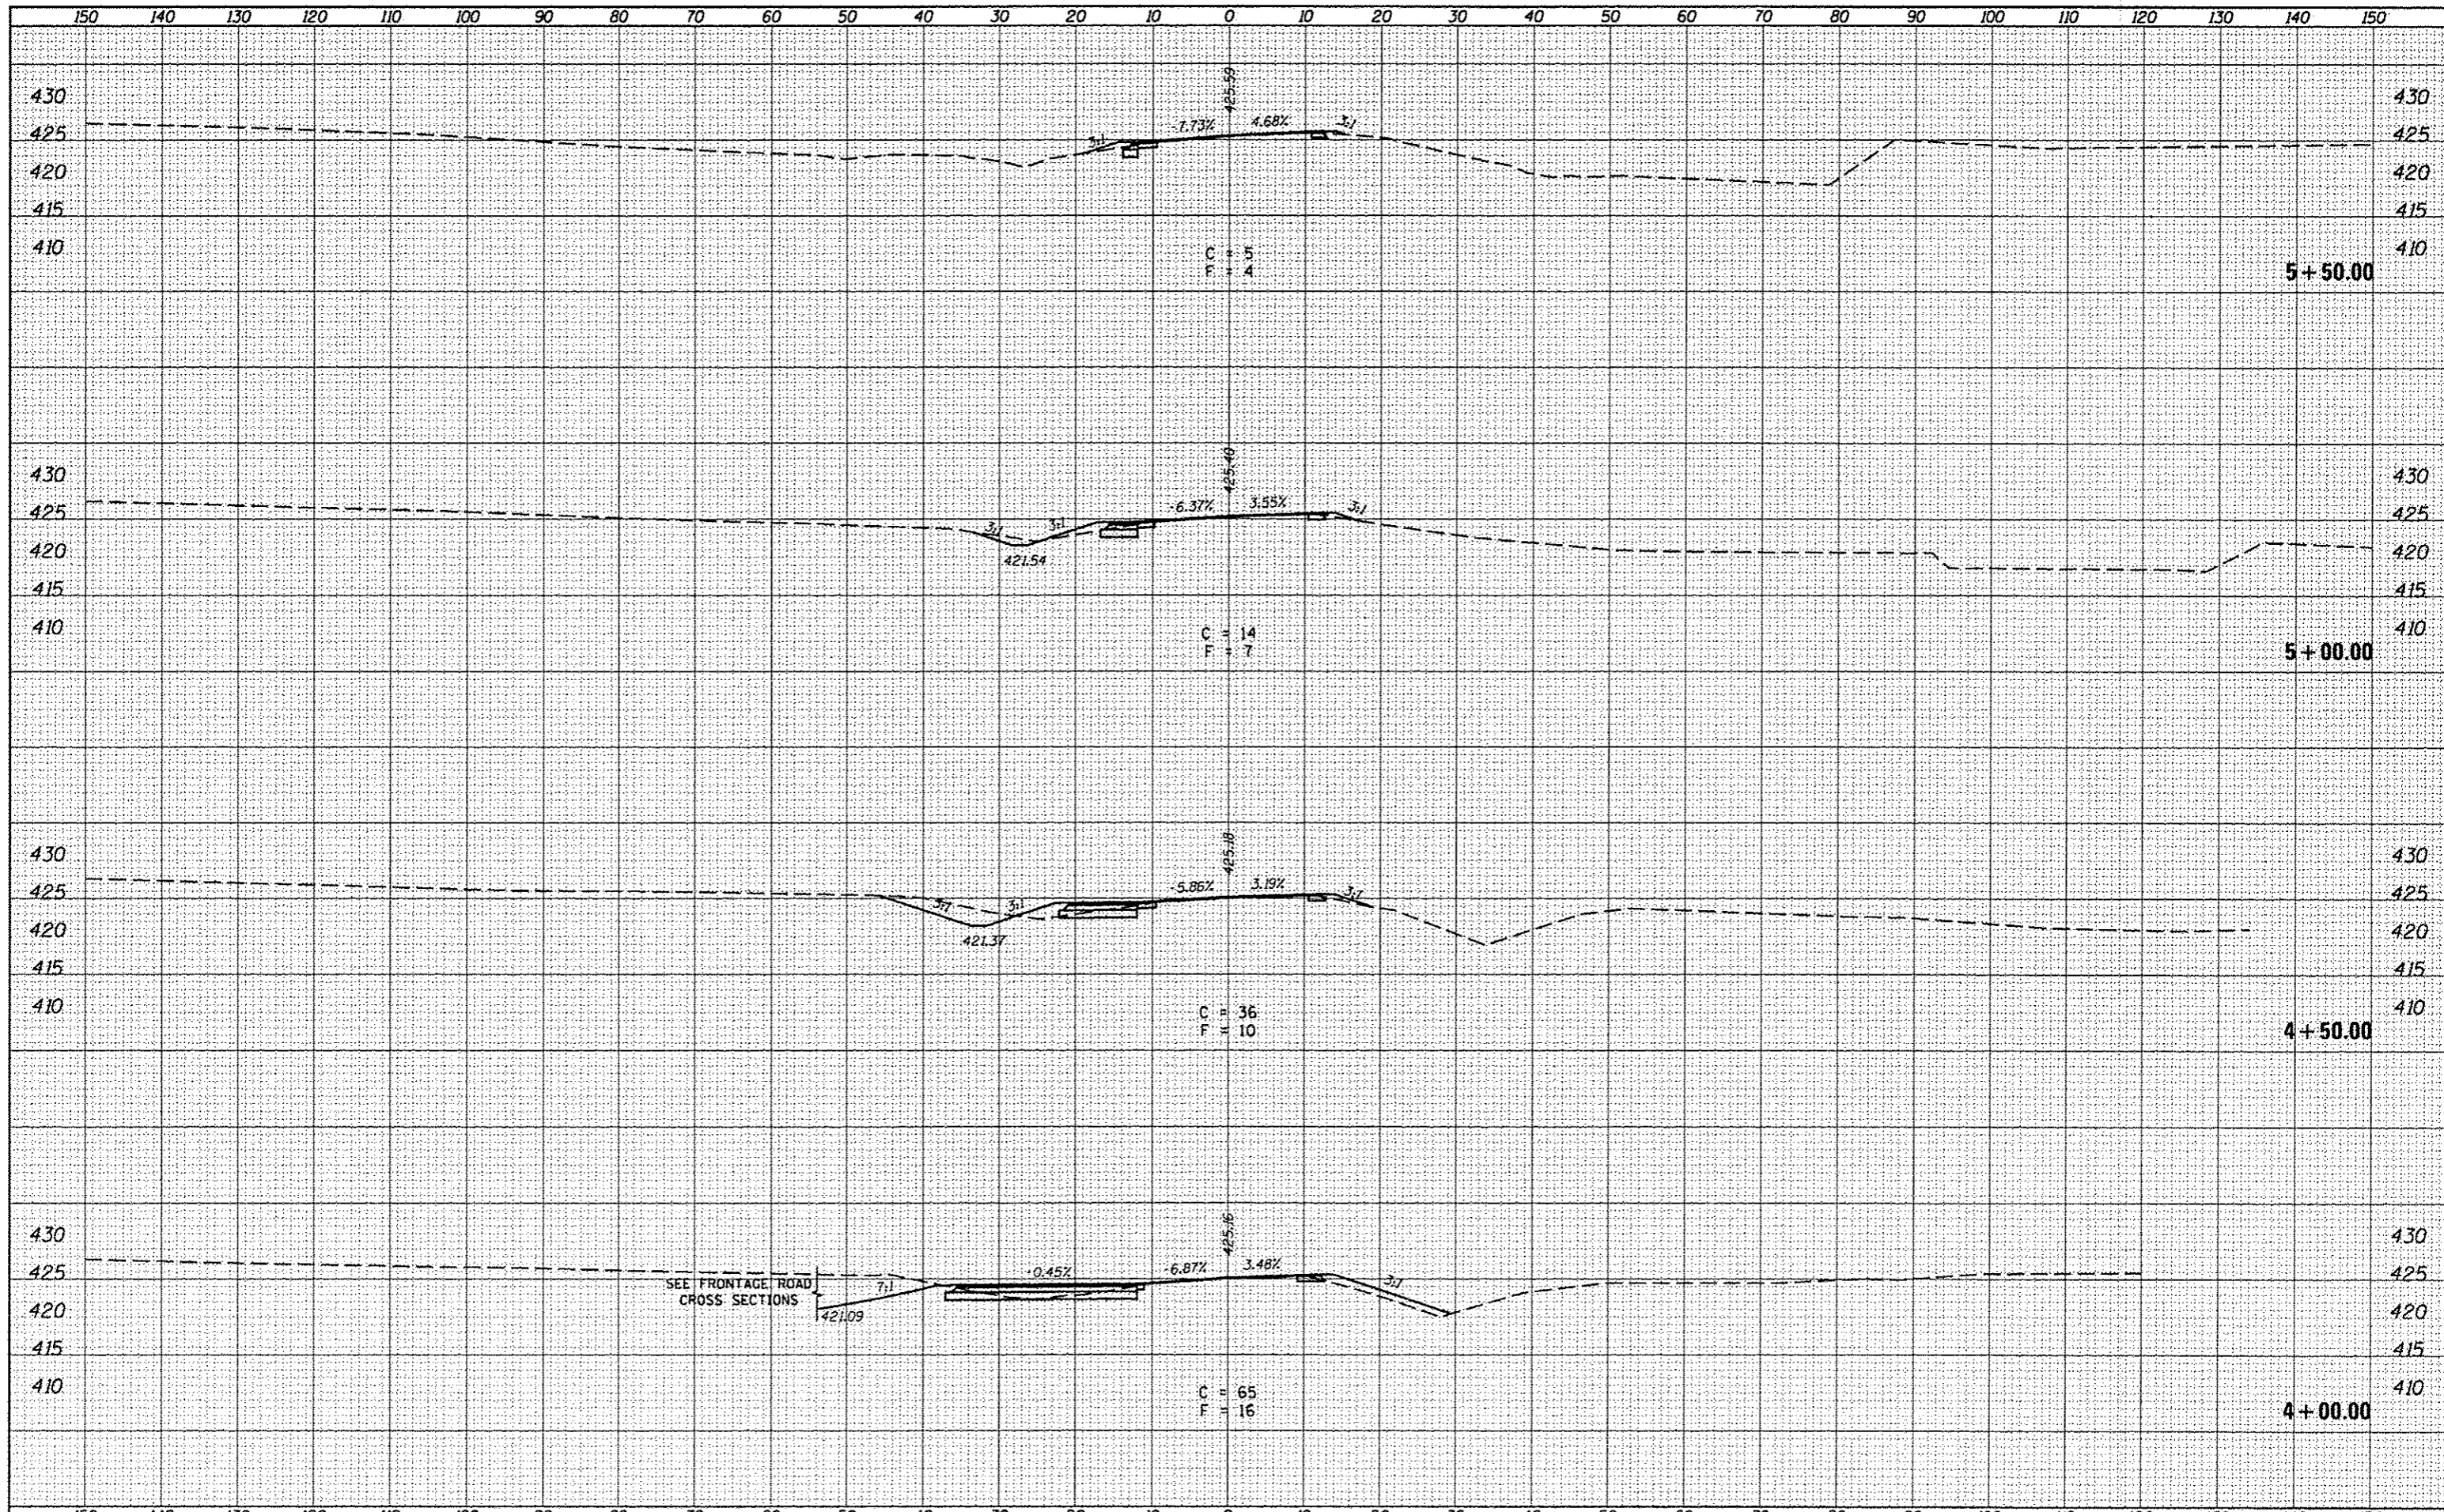


FILE NAME	USER NAME	DESIGNED	REVISED	STATE OF ILLINOIS DEPARTMENT OF TRANSPORTATION	CROSS SECTIONS GREENBRIAR	F.A.P. RTE. 331	SECTION	COUNTY	TOTAL SHEETS	SHEET NO.
pw:\11084EBIDINTEG\illinois.gov\PI\DOT\Documents\1007\Office\District 9\Projects\13.grent\sh\DRAWN\452\CADData\CAD\sheet\78452.sh	PROJECT	CHECKED	REVISED				(1-4)R-6	WILLIAMSON	120	113
Mar 10 - Green	PLLOT SCALE = 28.0000' / in.	DATE	REVISED				CONTRACT NO. 78452			
	PLLOT DATE = 3/18/2016						ILLINOIS FED. AID PROJECT			

DATE	
BY	
DESIGNED	
PROF'D	
TEMPLATE	
AREAS CHECKED	
NO.	


DATE	
BY	
DESIGNED	
PROF'D	
TEMPLATE	
AREAS CHECKED	
NO.	

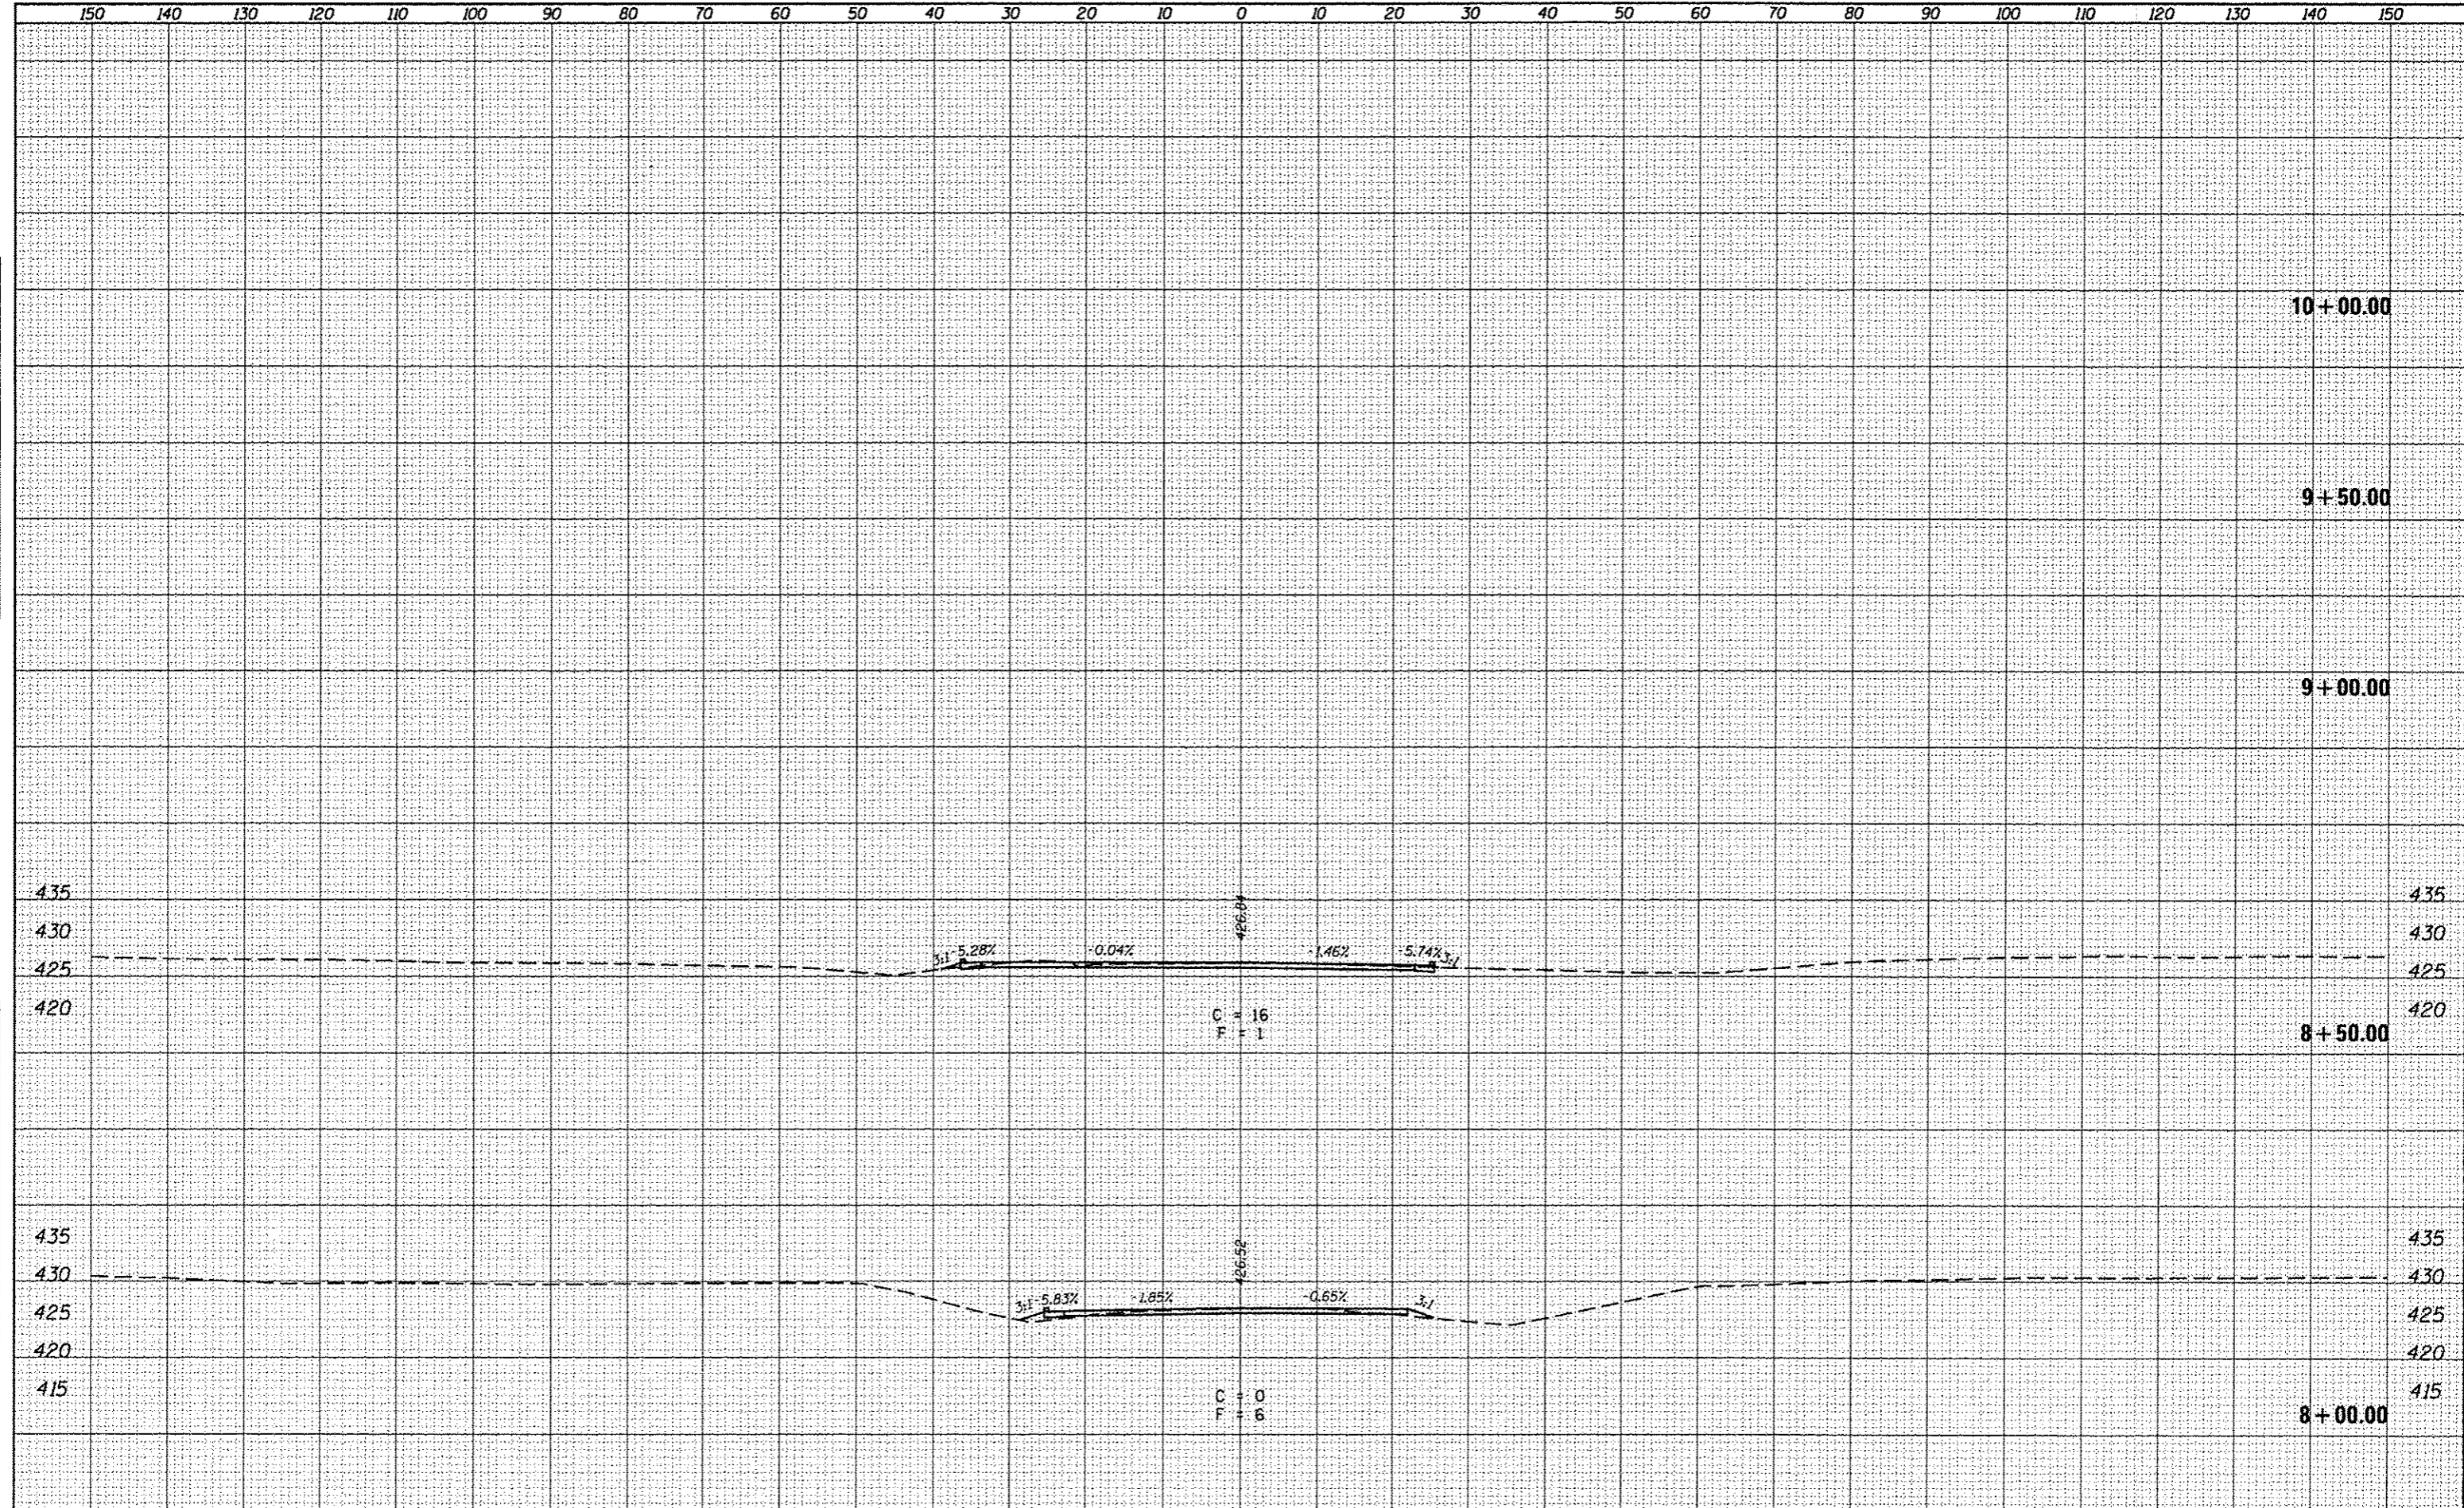

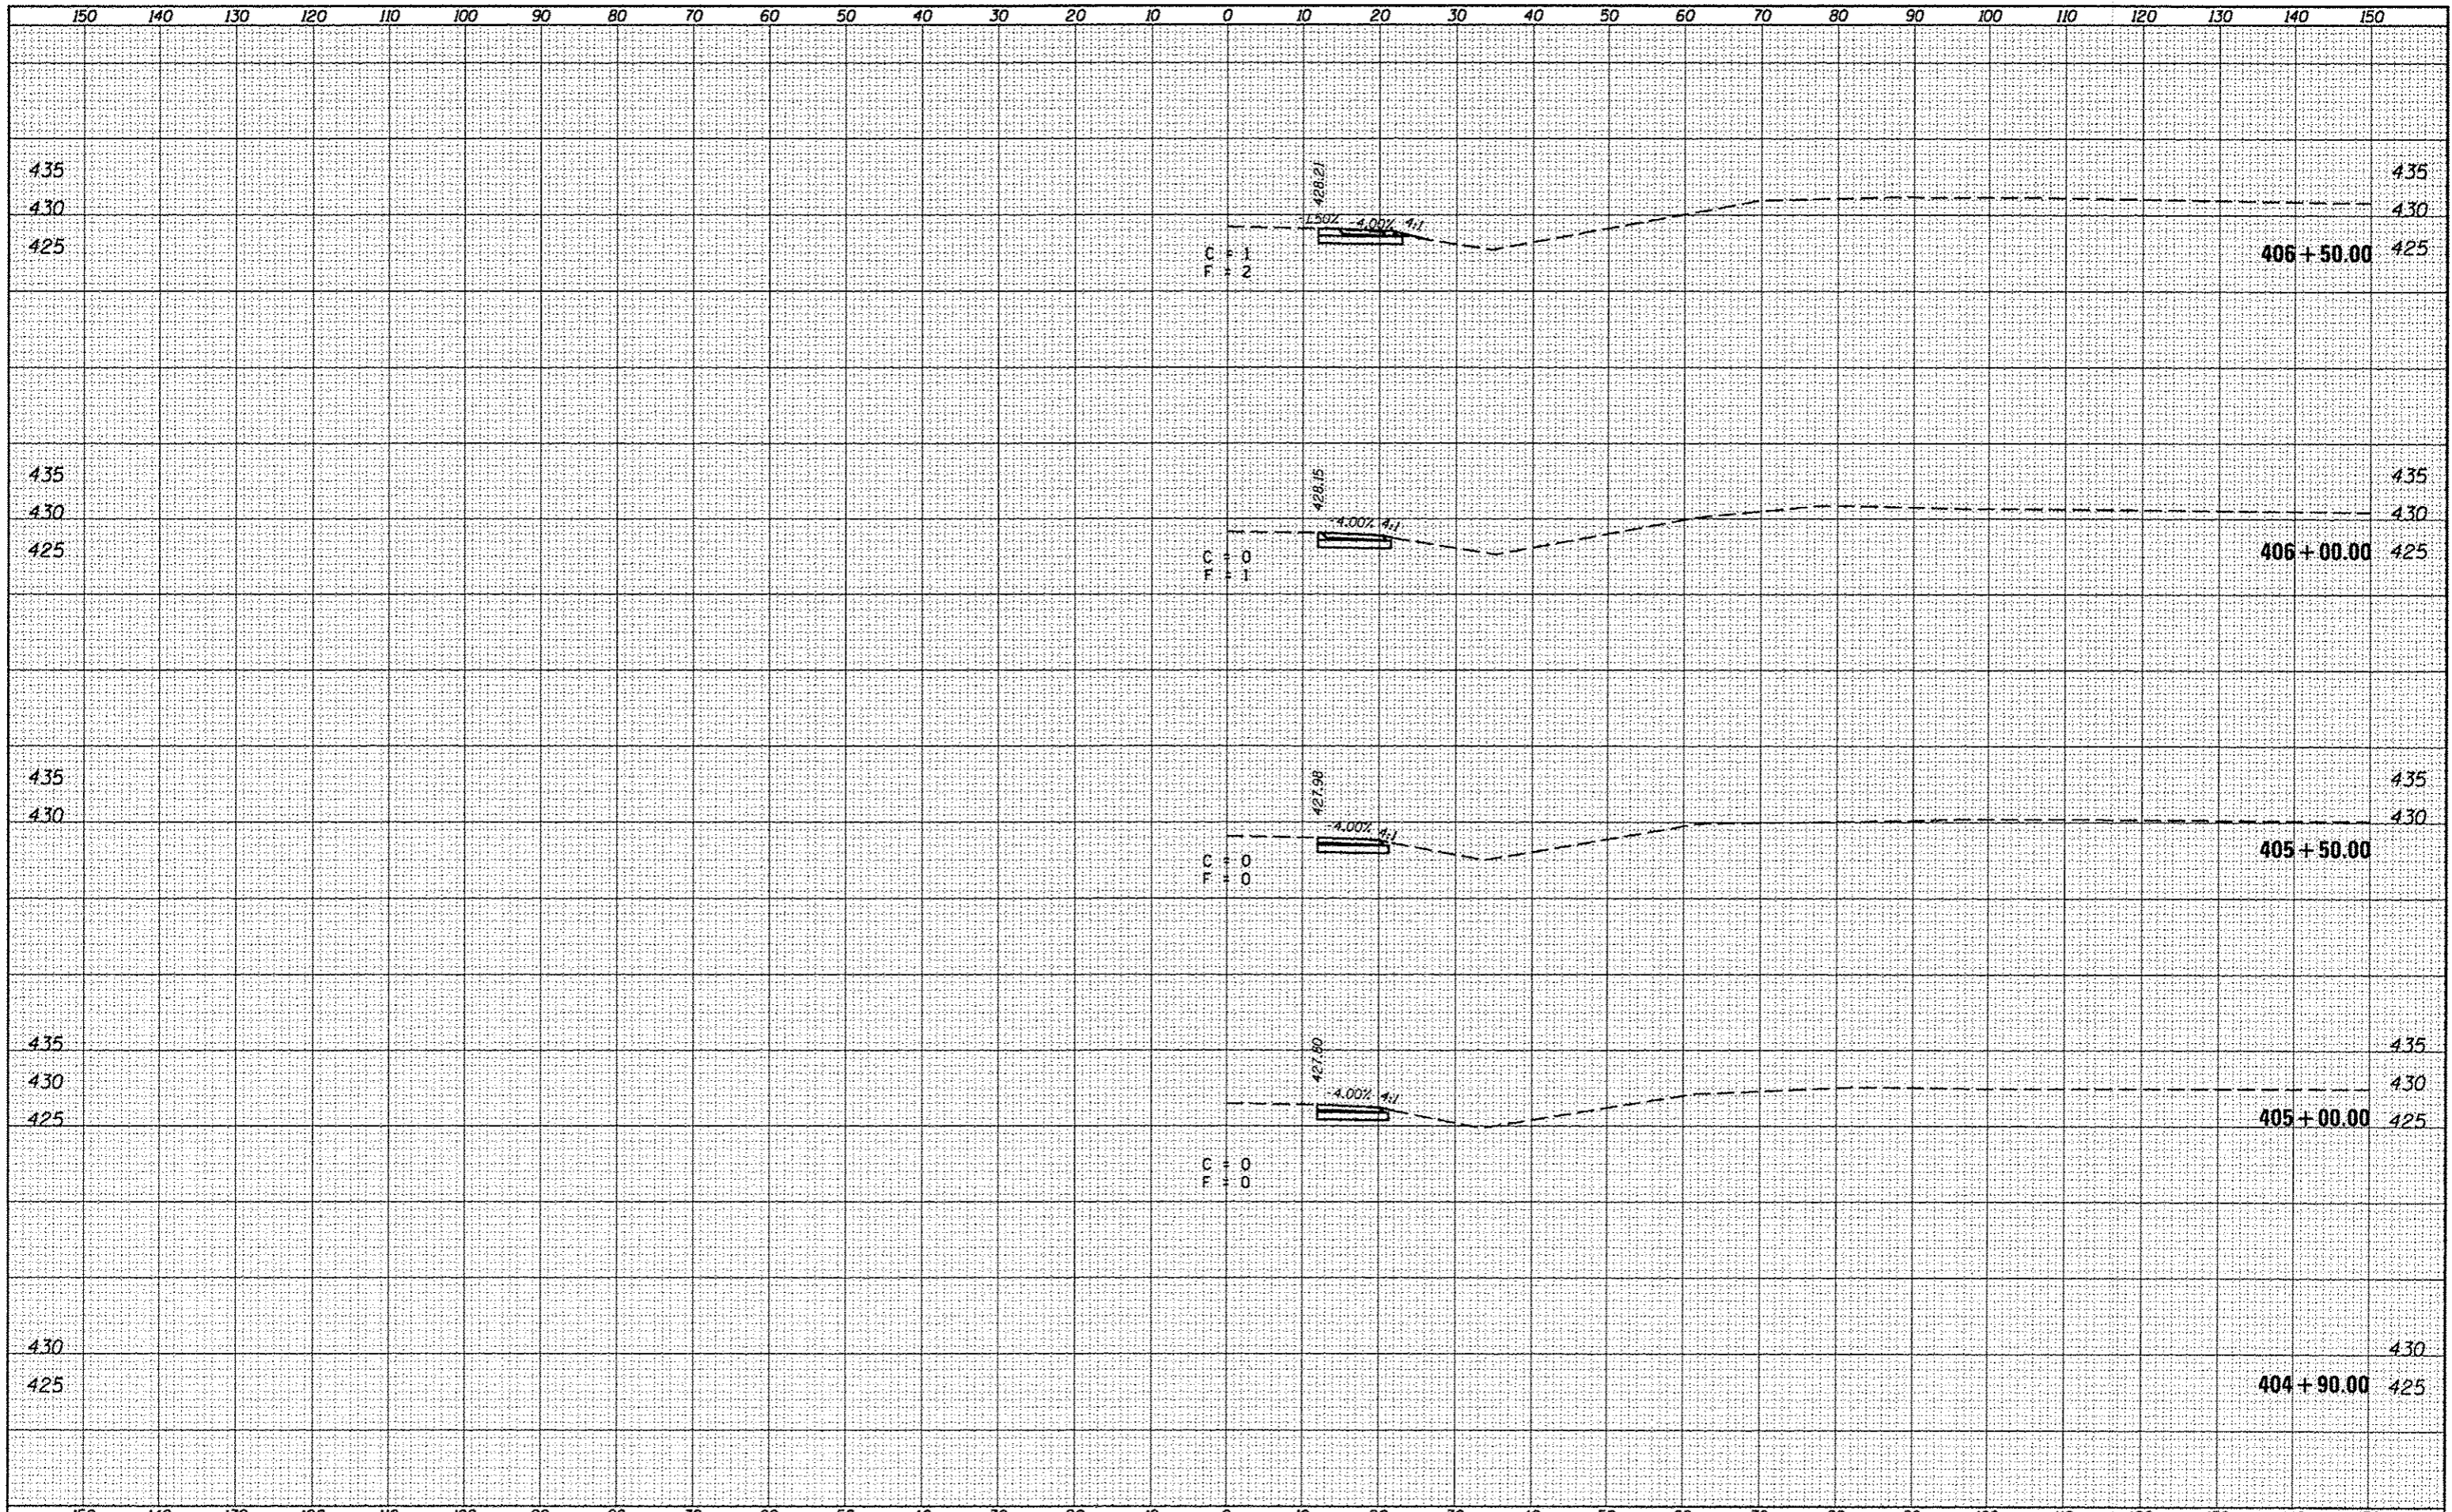


DATE	
BY	
FINAL SURVEY	
SURVEY PLOTTED	
NOTE BOOK	
TEMPLATE	
AREAS CHECKED	
NO.	

DATE	
BY	
ORIGINAL SURVEY	
SURVEY PLOTTED	
NOTE BOOK	
TEMPLATE	
AREAS CHECKED	
NO.	

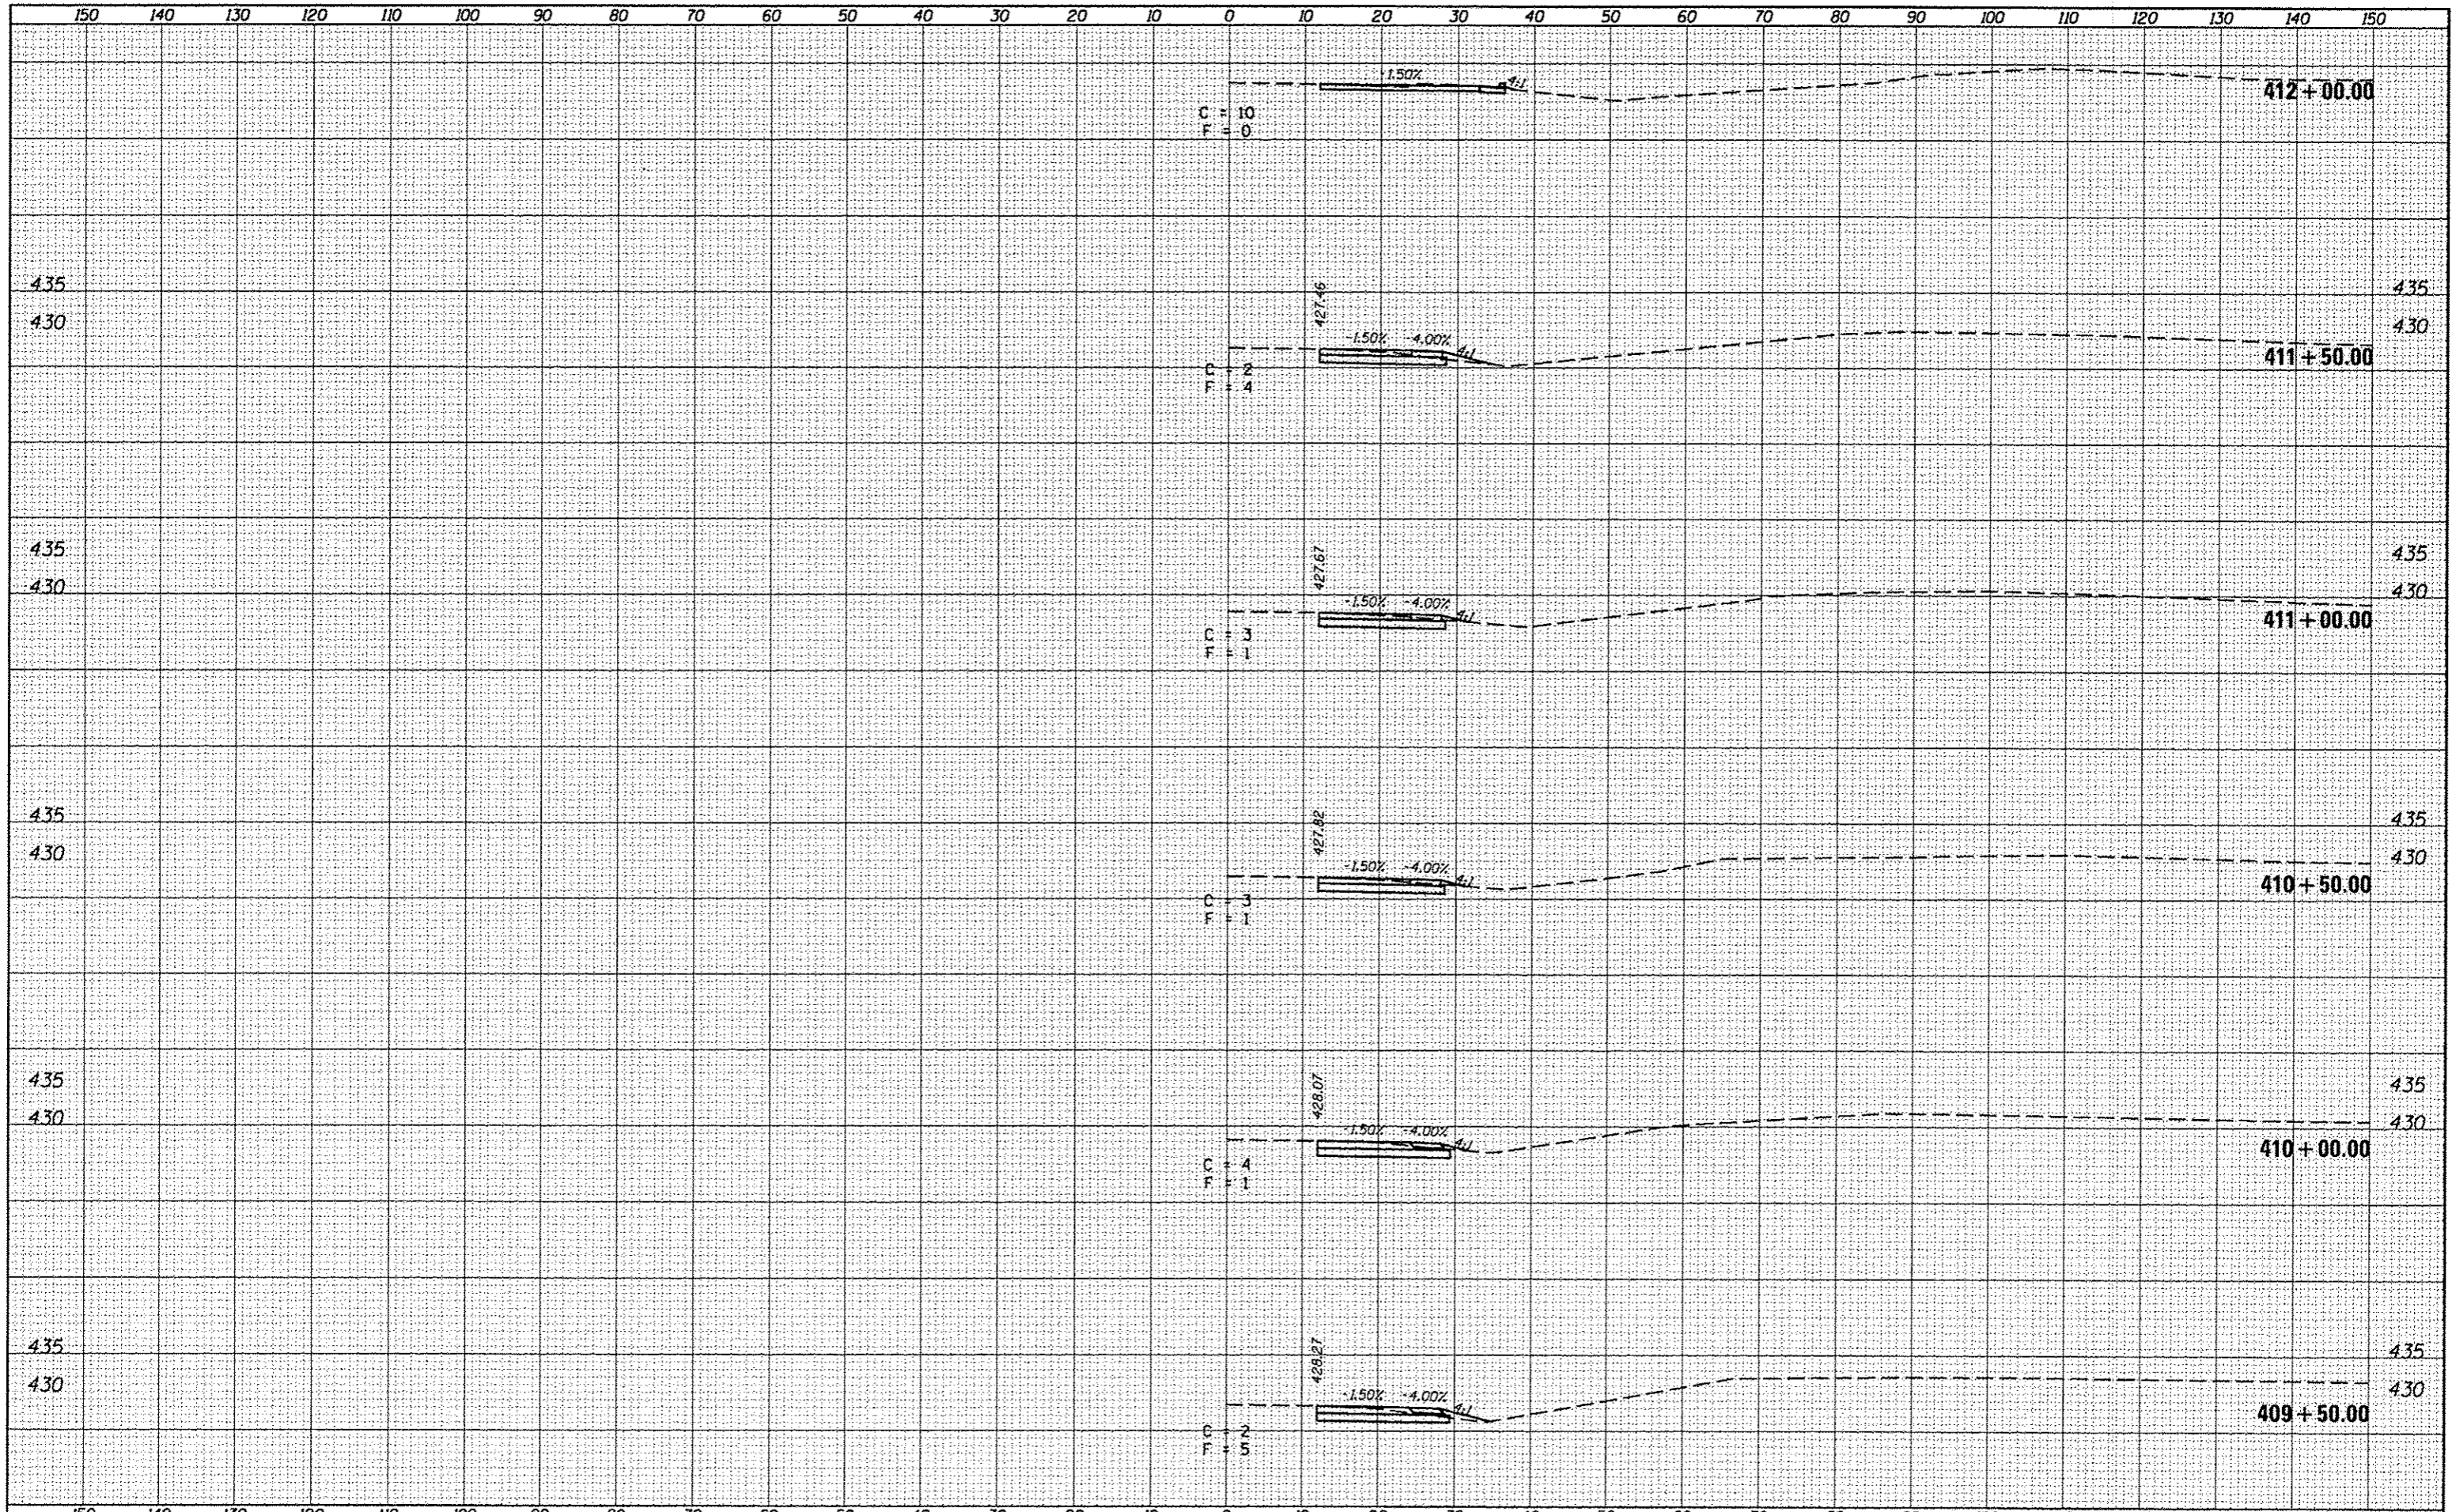

DATE	
BY	
FINAL SURVEYED	
NOTE BOOK	
NO.	

DATE	
BY	
ORIGINAL SURVEYED	
NOTE BOOK	
NO.	

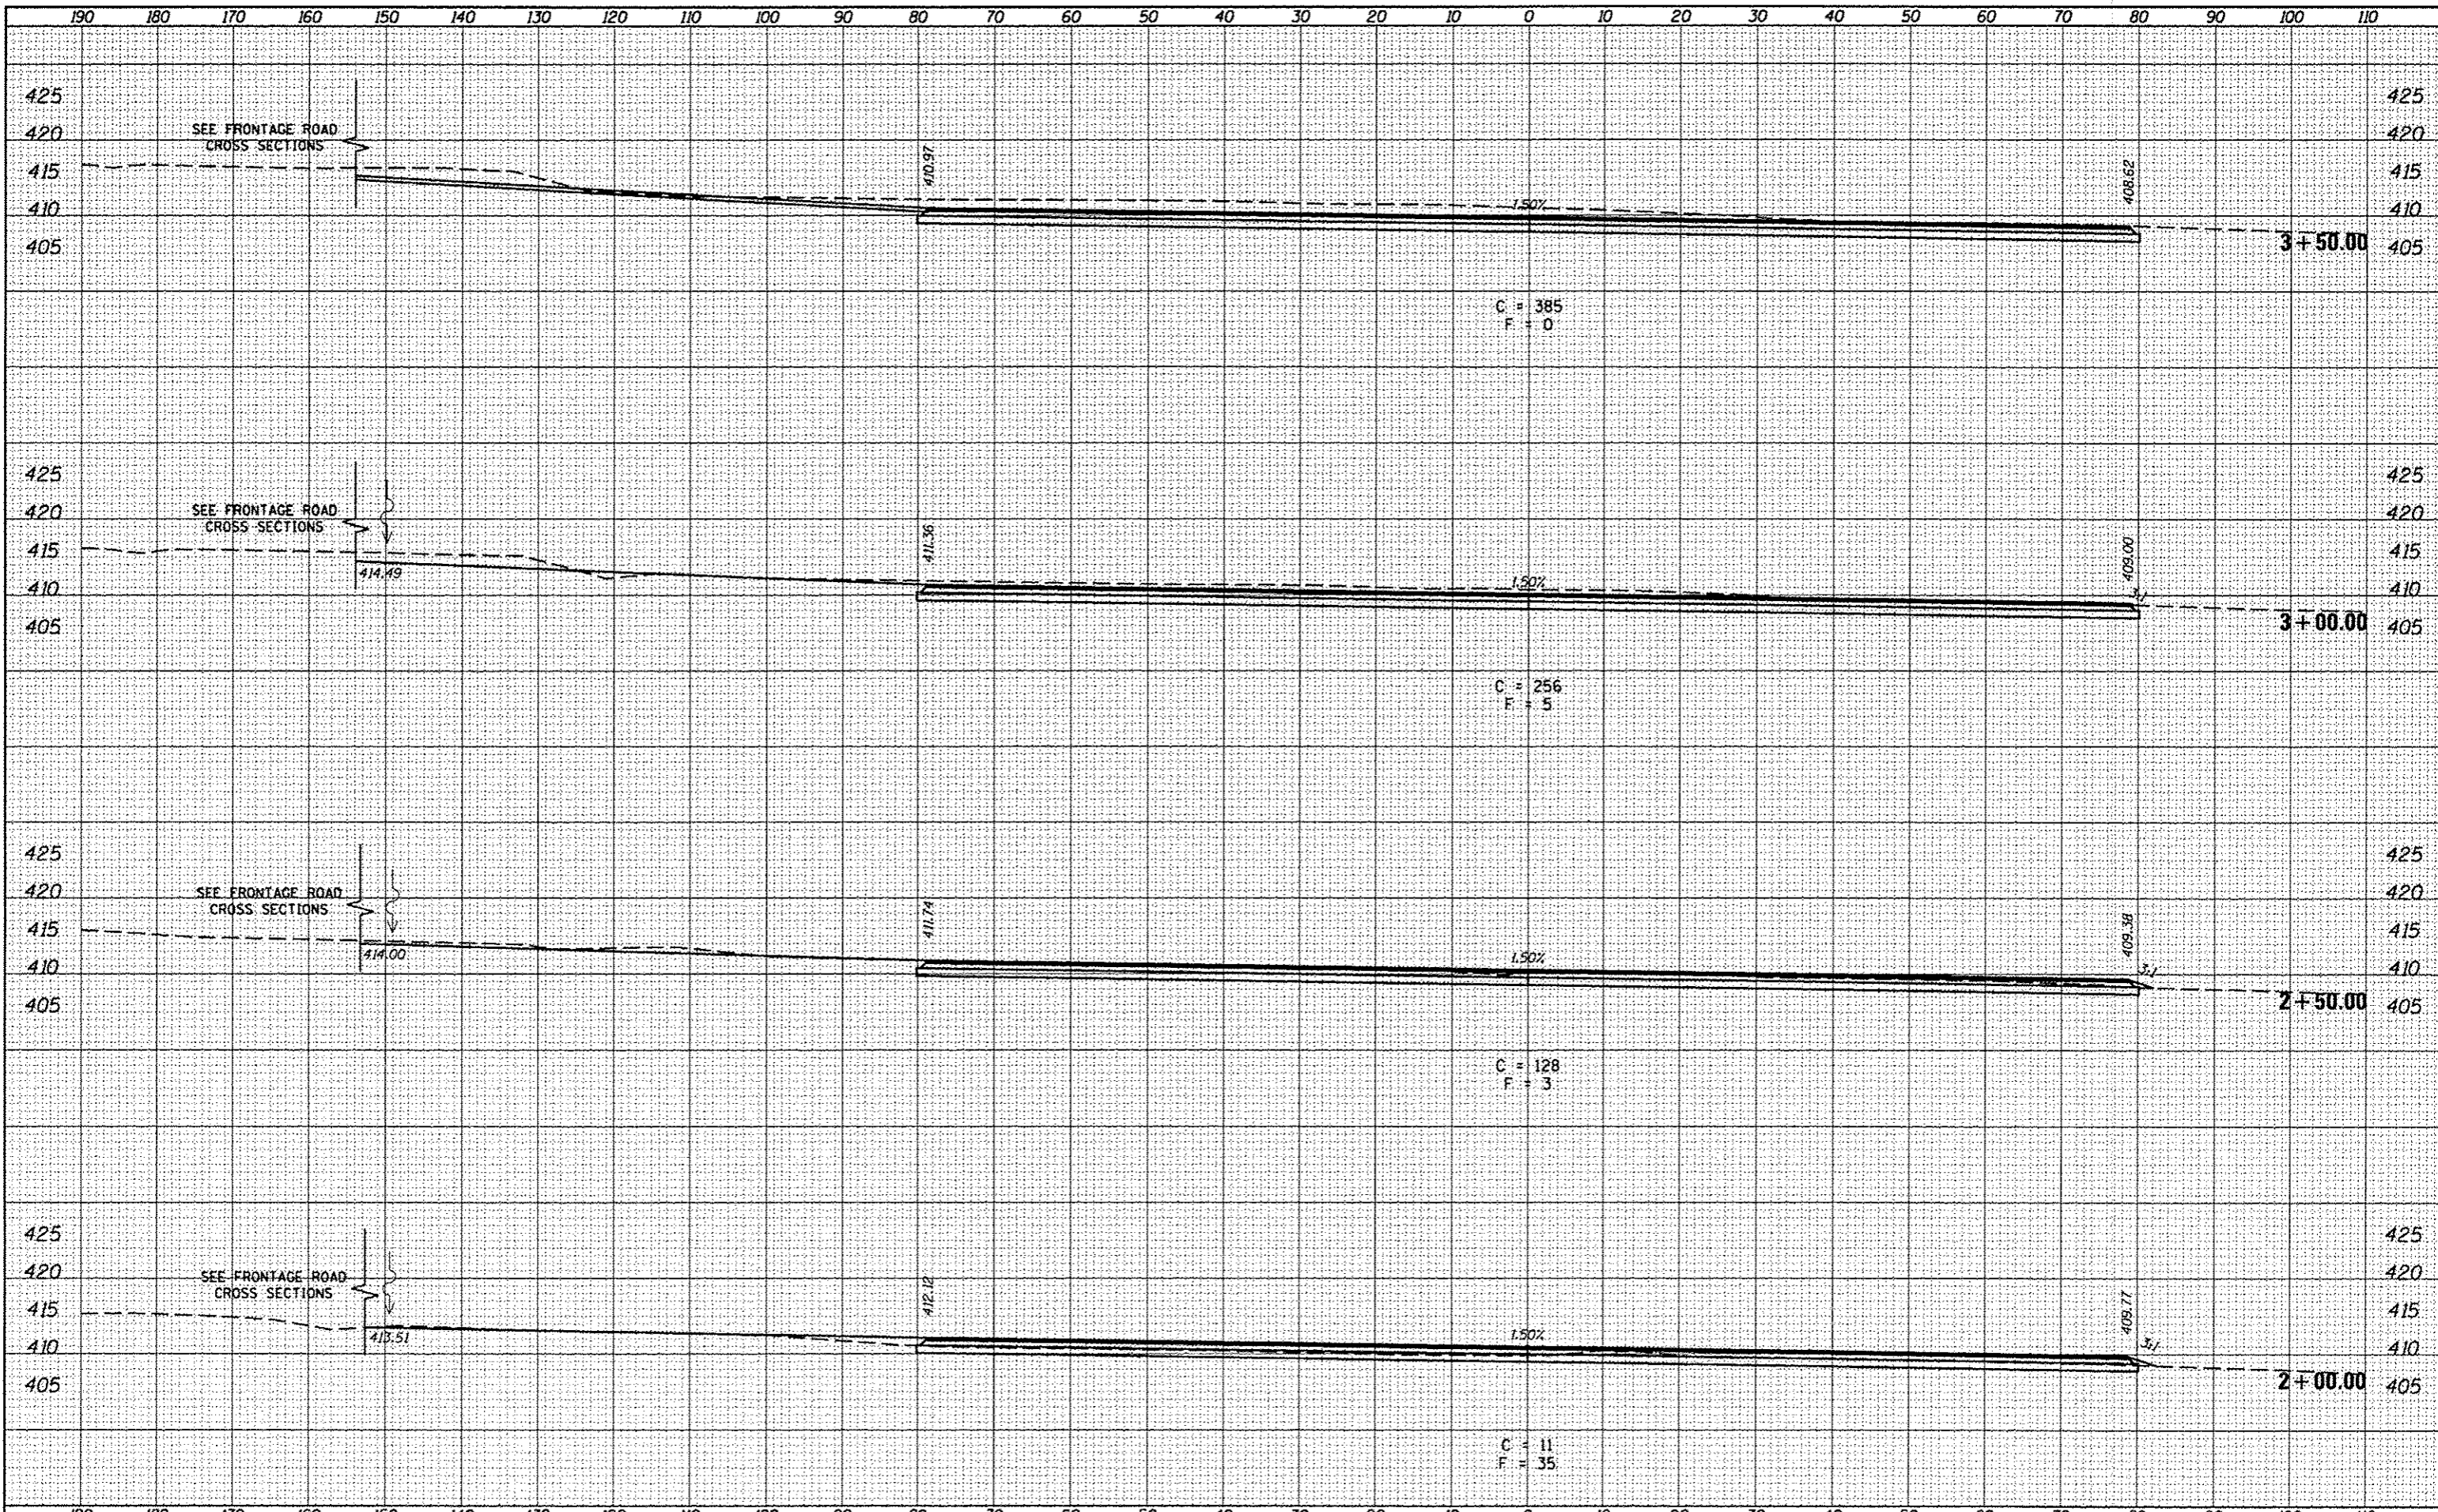

DATE	
BY	
FINAL SURVEY	
PLOTTED	
DATE	
NO. OF SHEETS	
AREAS CHECKED	

DATE	
BY	
ORIGINAL SURVEY	
PLOTTED	
DATE	
NO. OF SHEETS	
AREAS CHECKED	