
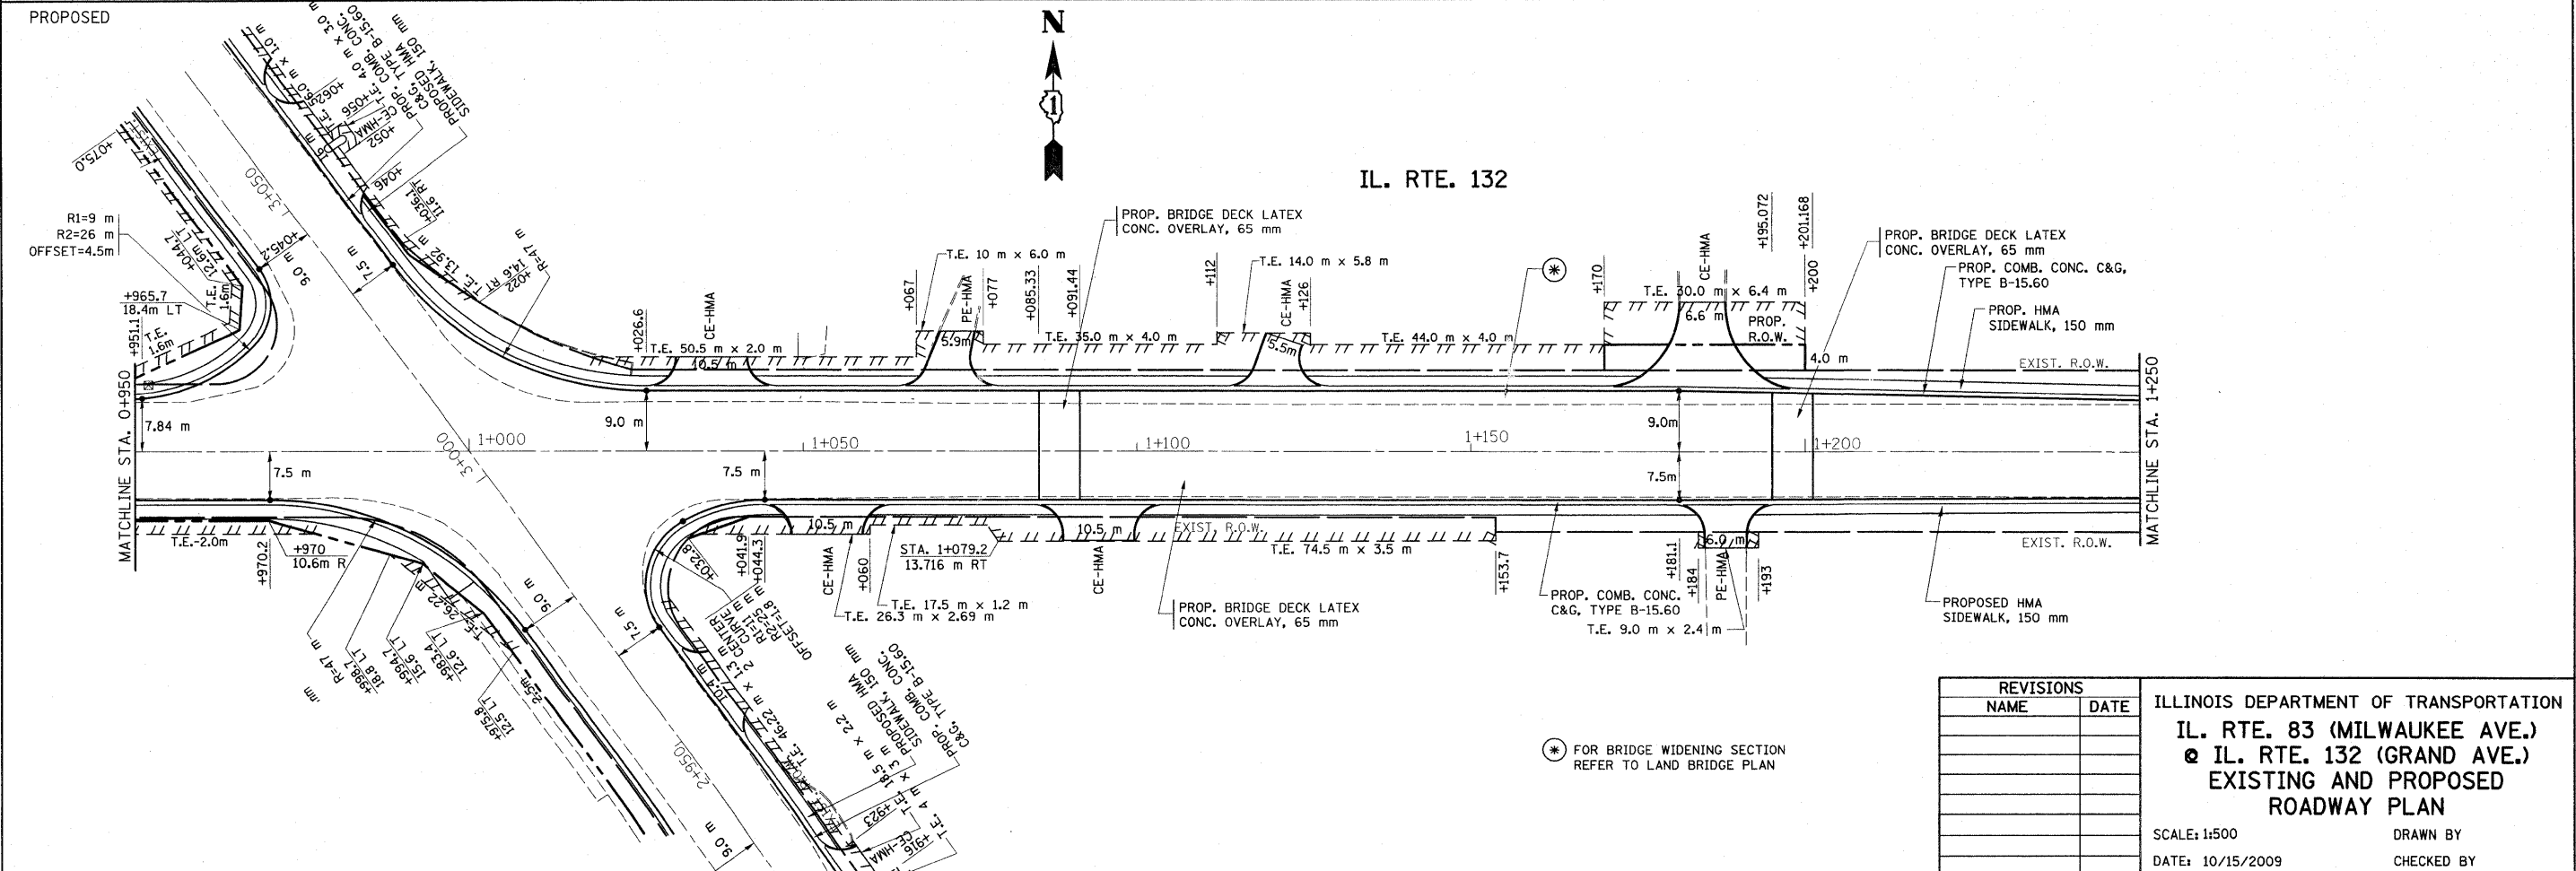


F.A.P. RTE.	SECTION	COUNTY	TOTAL SHEETS	SHEET NO.
866	4N-1	LAKE	165	28
STA. 0+950 TO STA. 1+250				
FED. ROAD DIST. NO. 1		ILLINOIS FED. AID PROJECT		

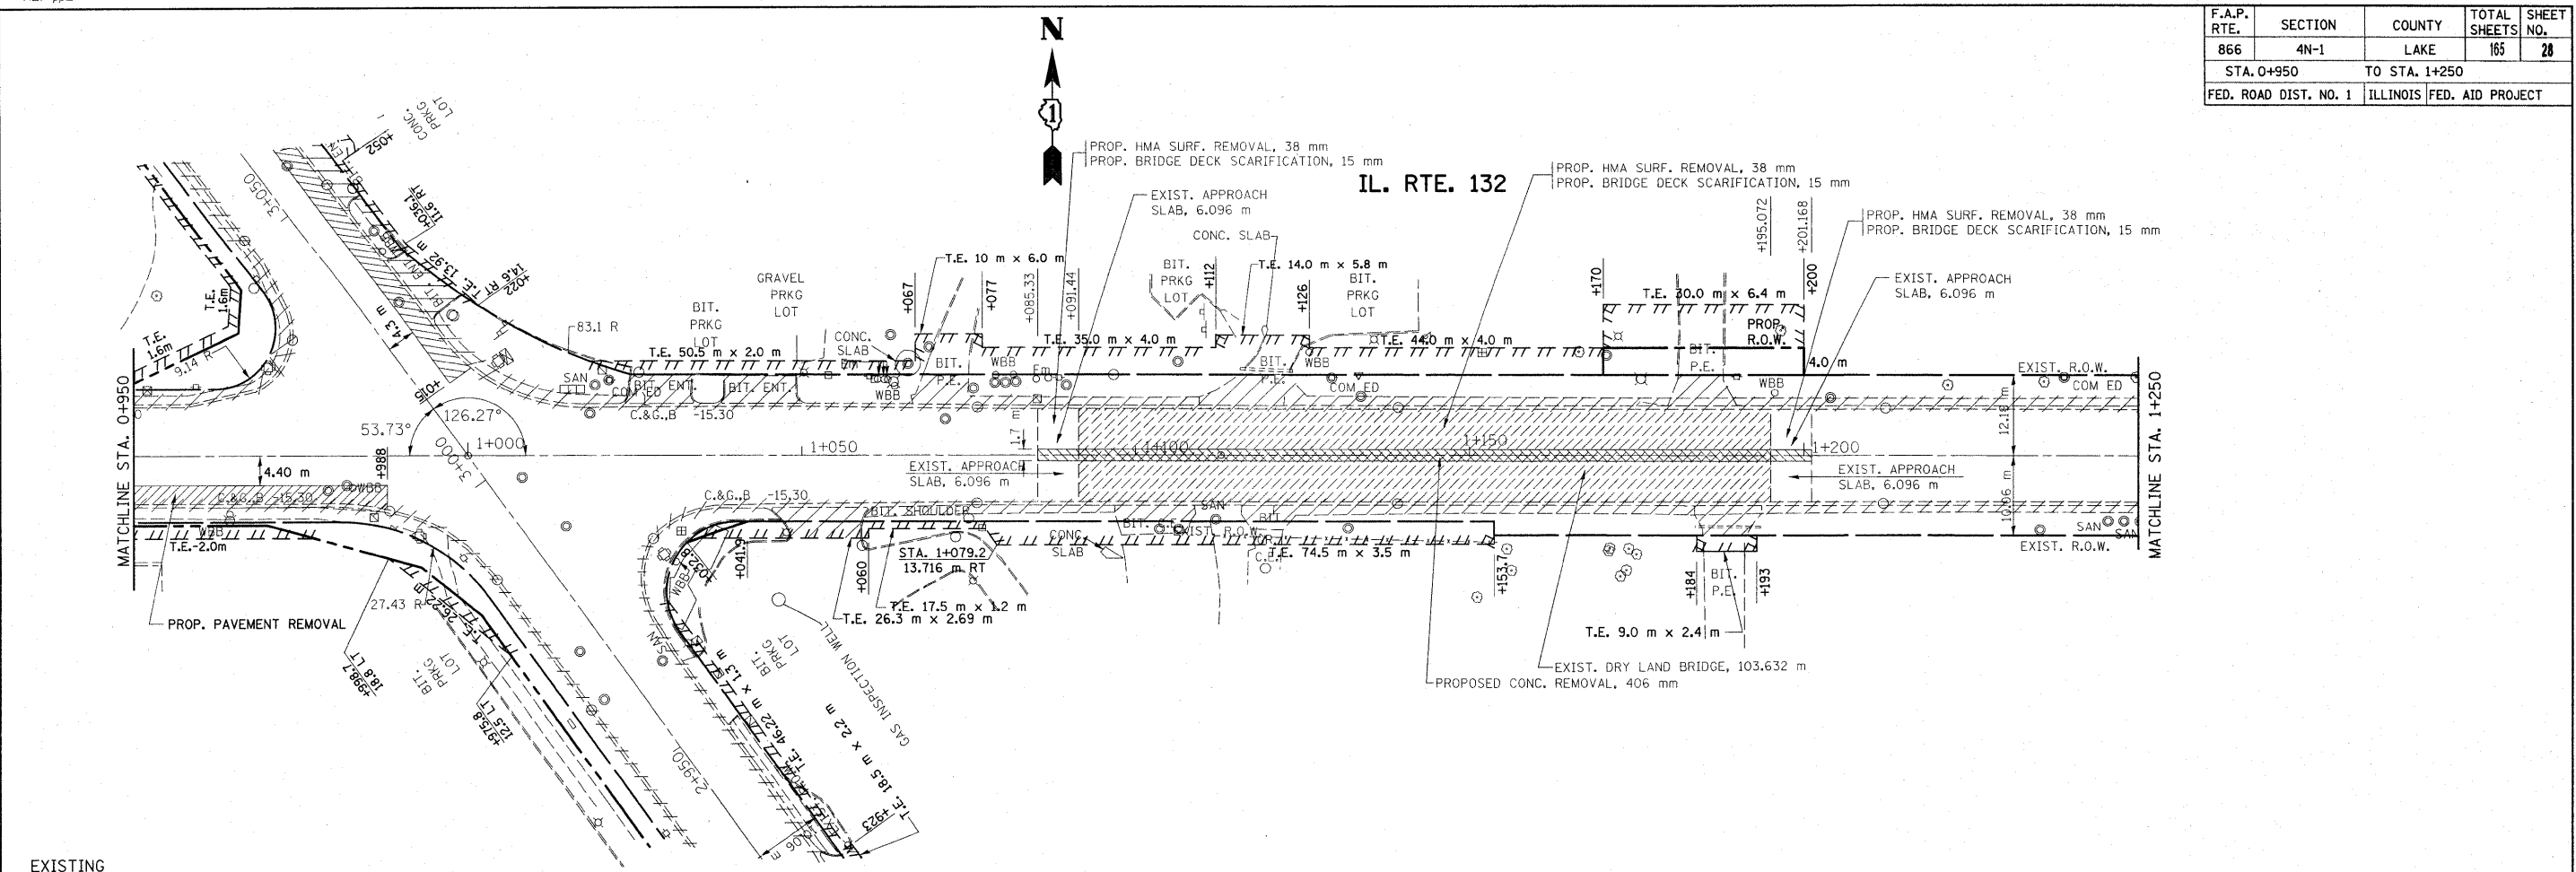

REVISIONS	
NAME	DATE

ILLINOIS DEPARTMENT OF TRANSPORTATION
IL. RTE. 83 (MILWAUKEE AVE.)
IL. RTE. 132 (GRAND AVE.)
EXISTING AND PROPOSED
ROADWAY PLAN

SCALE: 1:500
 DATE: 10/15/2009

DRAWN BY
 CHECKED BY