
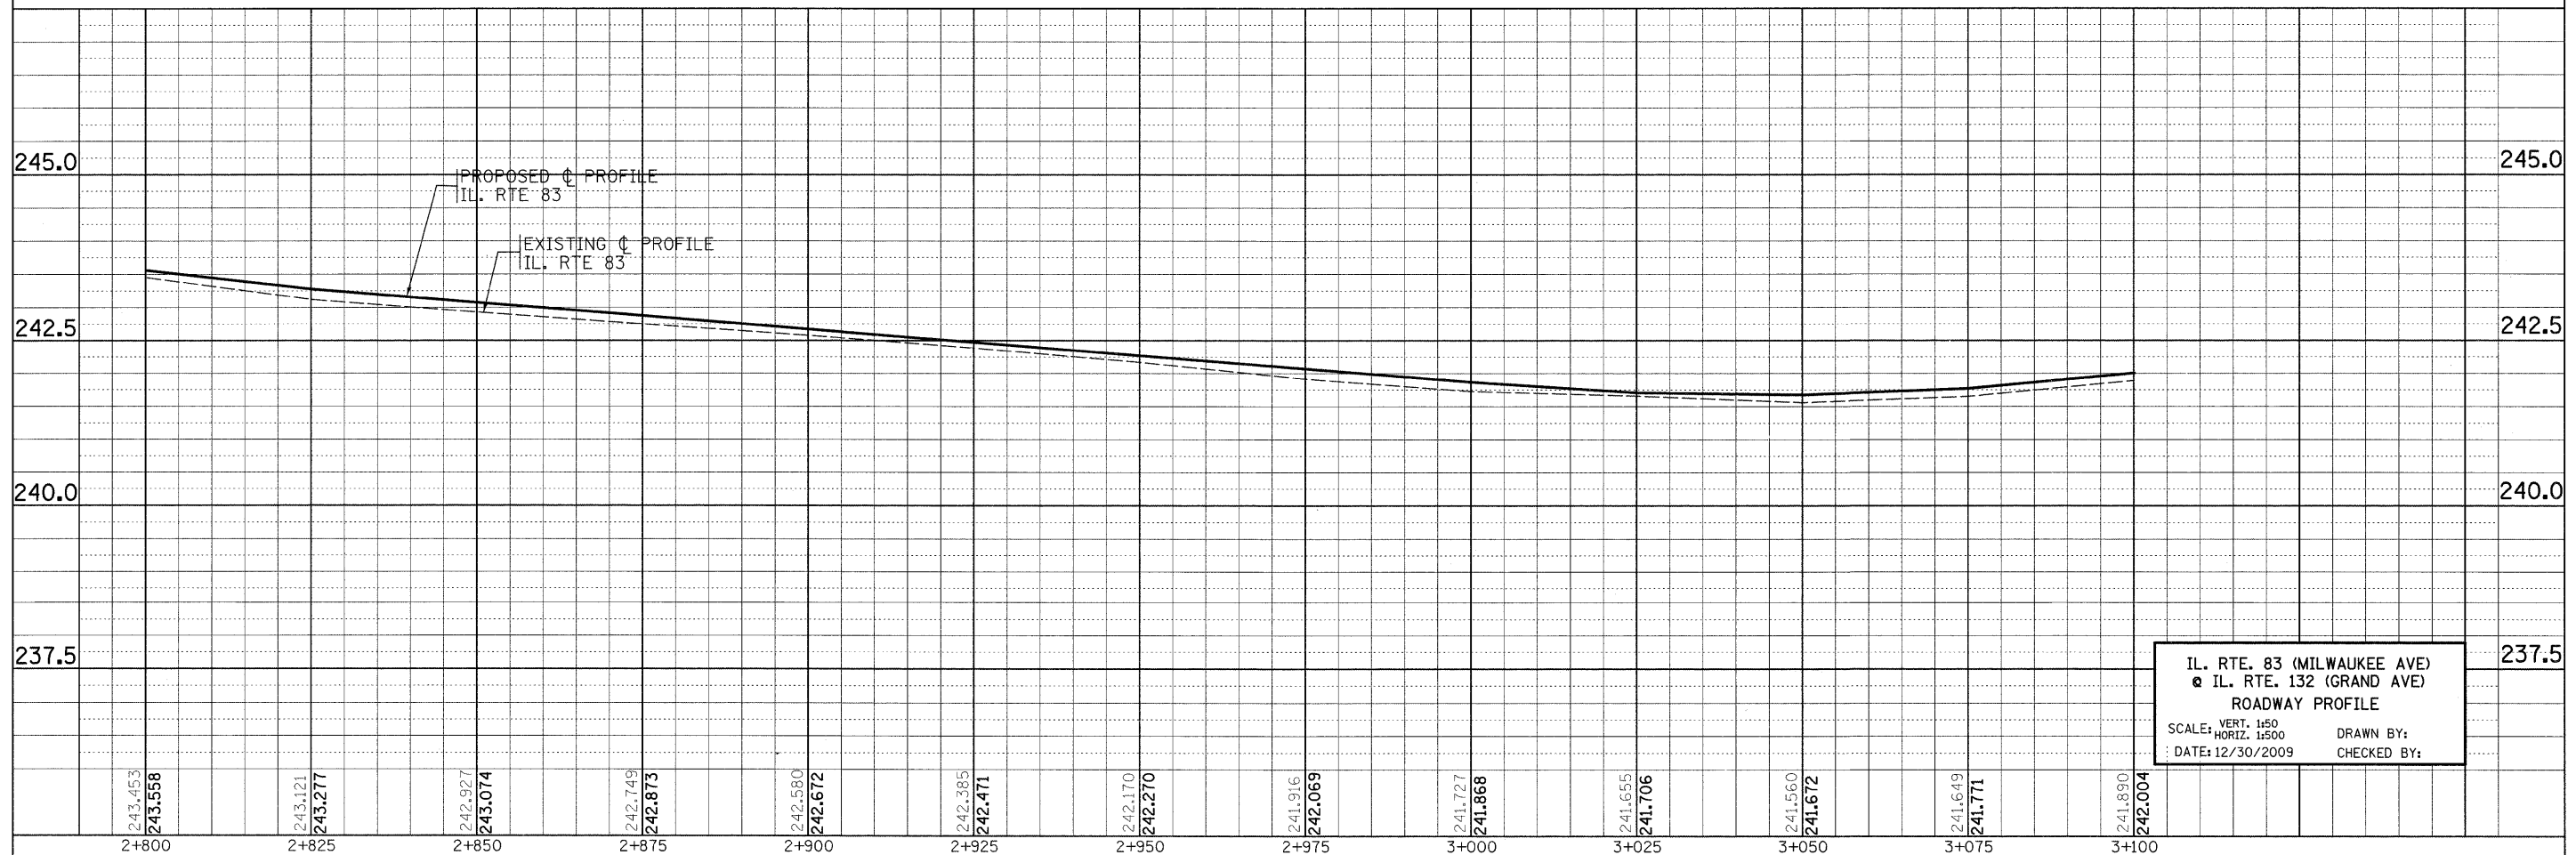


\*REF: prof 4  
 \*REF: 1144  
 \*REF: prof 5  
 \*REF: 115

F.A.P. RTE.	SECTION	COUNTY	TOTAL SHEETS	SHEET NO.
866	4N-1	LAKE	165	30
STA.		TO STA.		
FED. ROAD DIST. NO. 1		ILLINOIS FED. AID PROJECT		

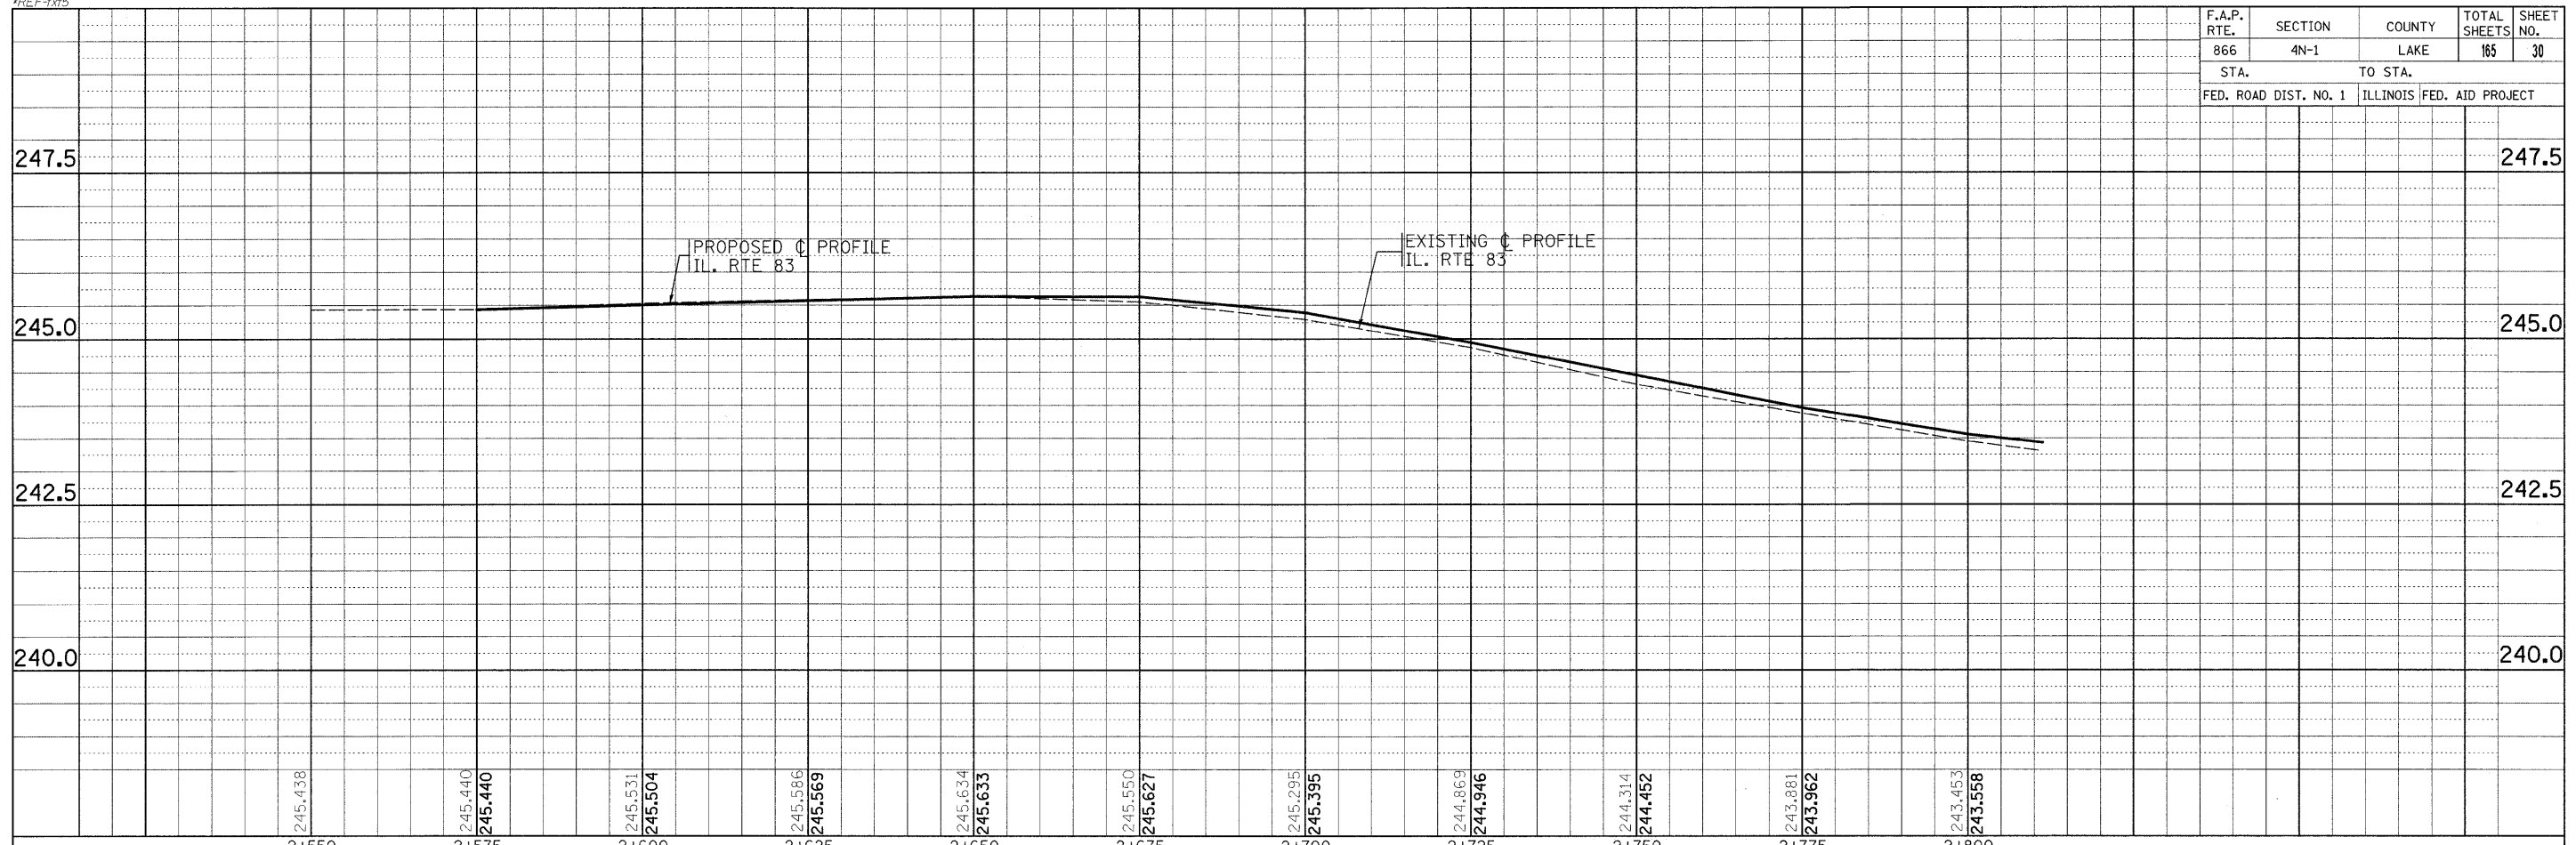

IL. RTE. 83 (MILWAUKEE AVE)  
 @ IL. RTE. 132 (GRAND AVE)  
 ROADWAY PROFILE  
 SCALE: VERT. 1:50  
 HORIZ. 1:500  
 DATE: 12/30/2009  
 DRAWN BY:  
 CHECKED BY: