


| | | | | |
|-----------------------|---------|---------------------------|--------------|-----------|
| F.A.P. RTE. | SECTION | COUNTY | TOTAL SHEETS | SHEET NO. |
| 866 | 4N-1 | LAKE | 165 | 44 |
| STA. 0+687 | | TO STA. 1+250 | | |
| FED. ROAD DIST. NO. 1 | | ILLINOIS FED. AID PROJECT | | |

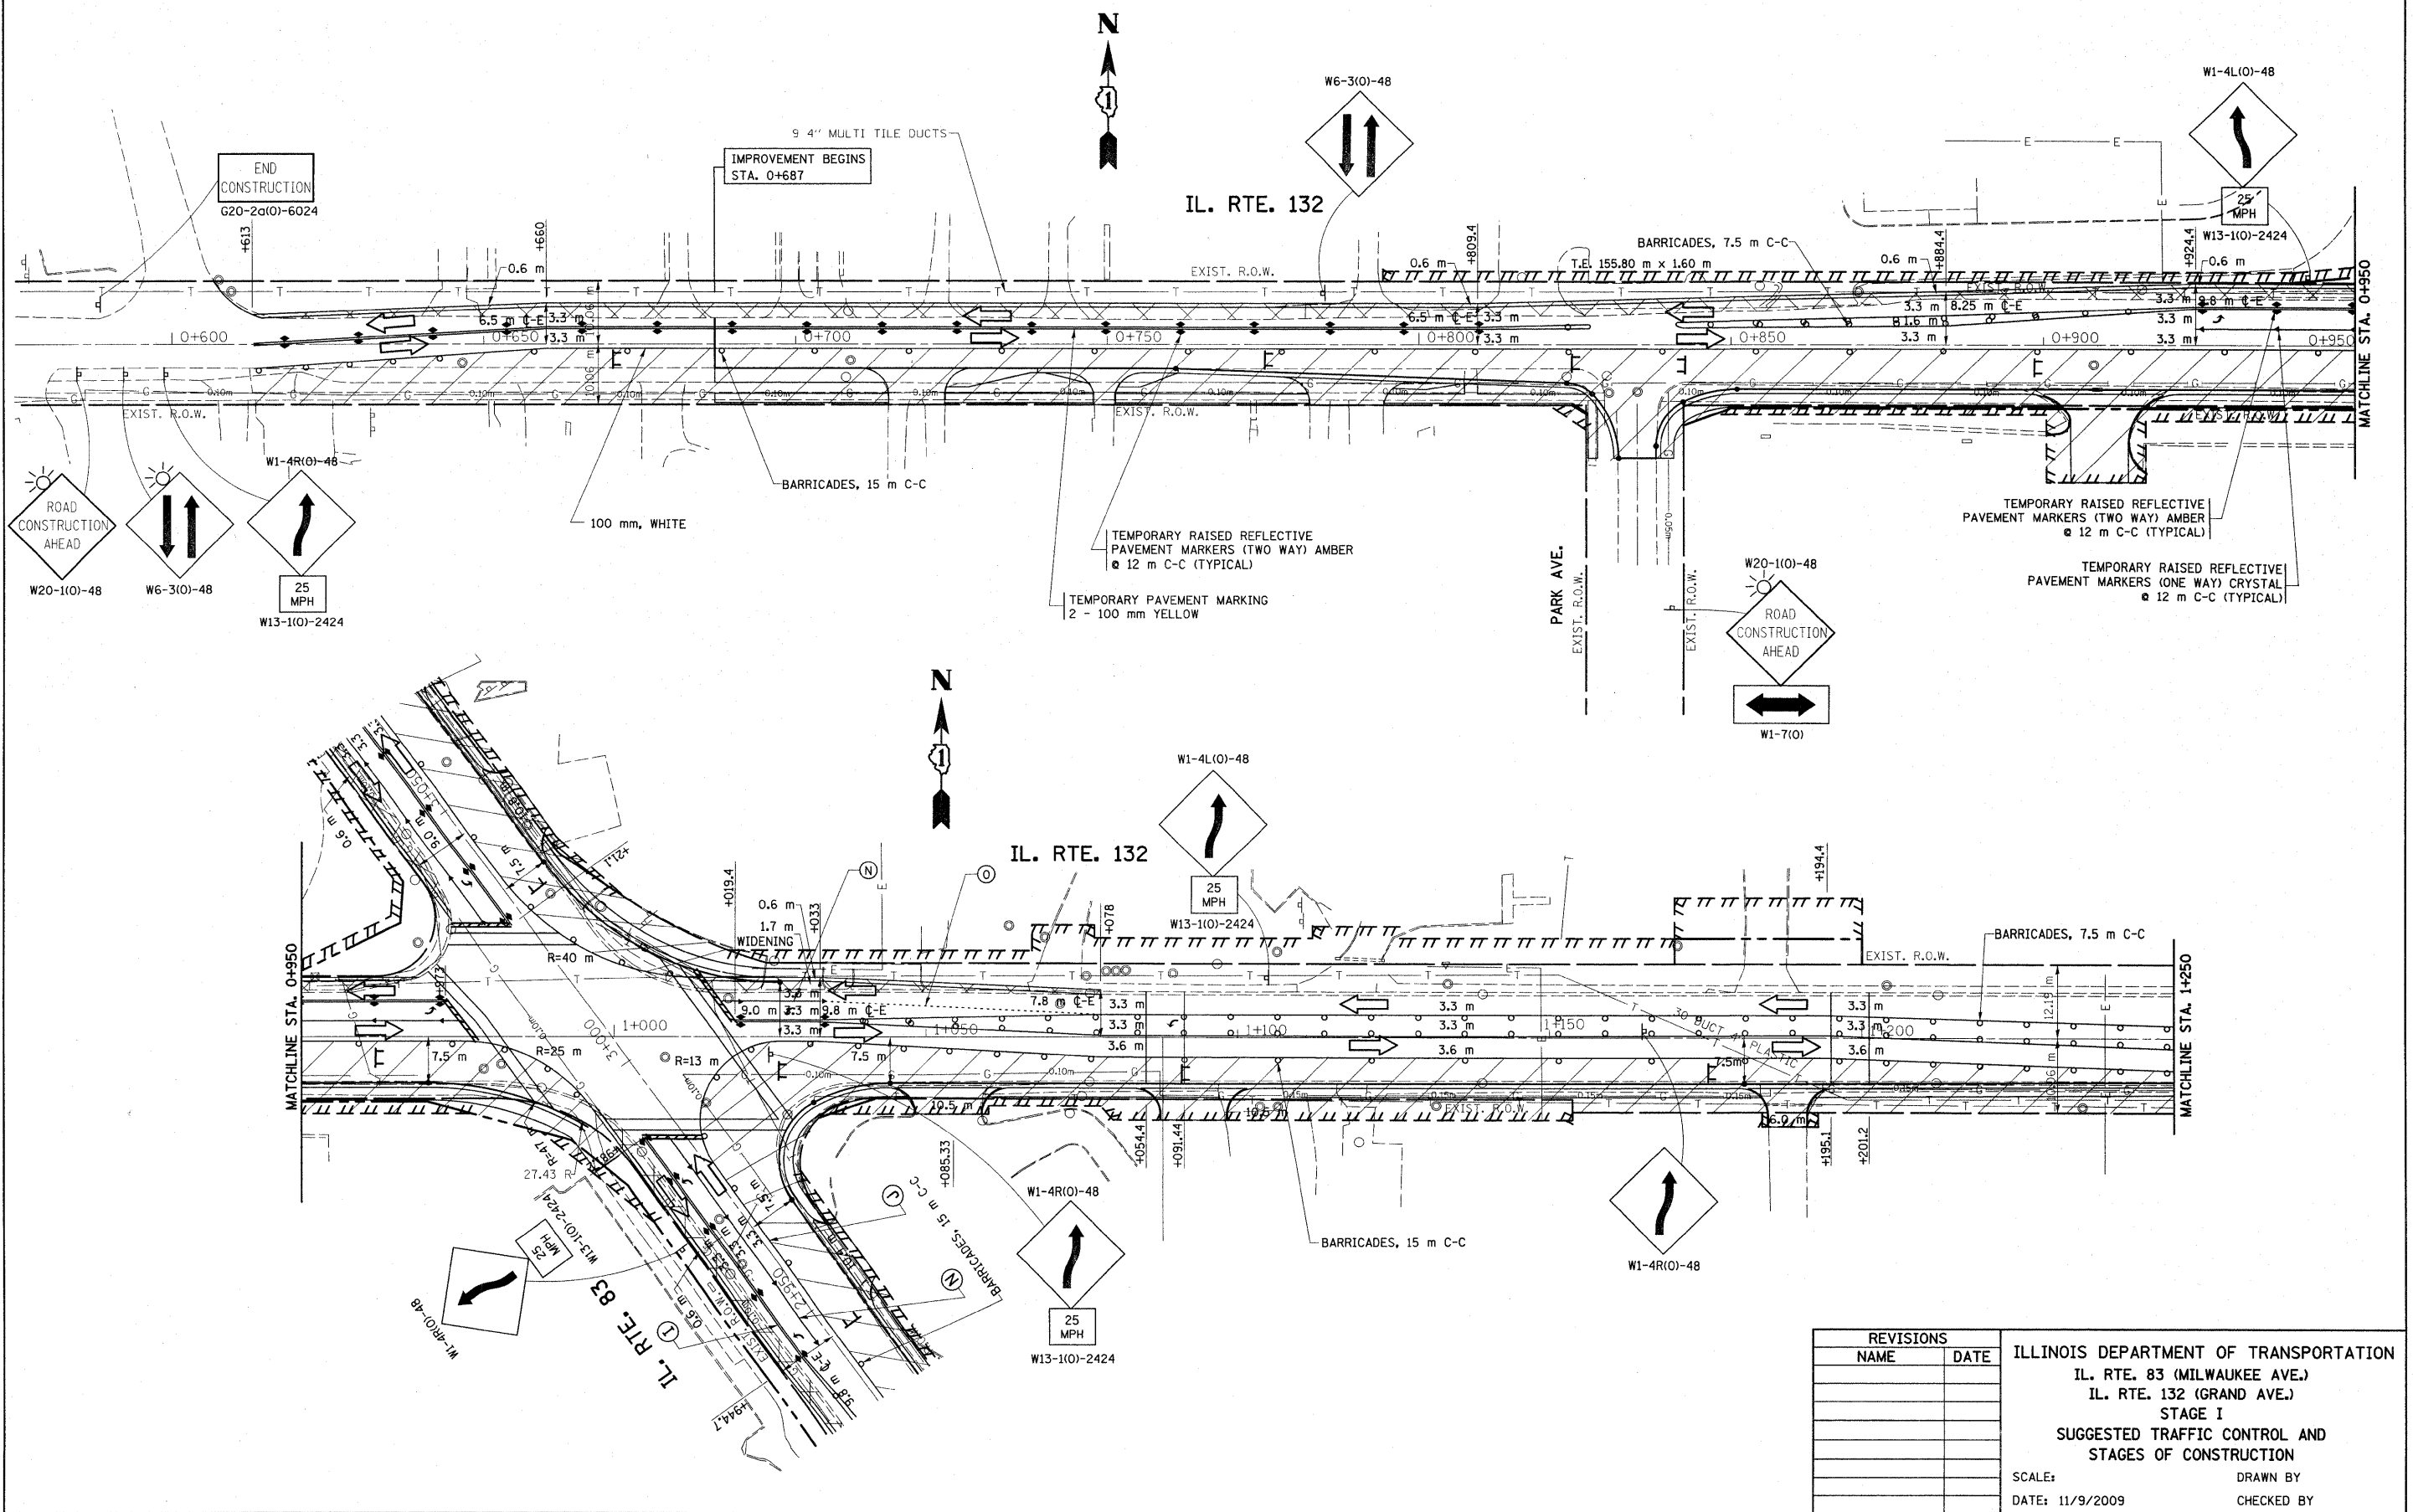

| REVISIONS | |
|-----------|------|
| NAME | DATE |
| | |
| | |
| | |
| | |
| | |

ILLINOIS DEPARTMENT OF TRANSPORTATION
 IL. RTE. 83 (MILWAUKEE AVE.)
 IL. RTE. 132 (GRAND AVE.)
 STAGE I
 SUGGESTED TRAFFIC CONTROL AND
 STAGES OF CONSTRUCTION

SCALE: _____ DRAWN BY _____
 DATE: 11/9/2009 CHECKED BY _____