
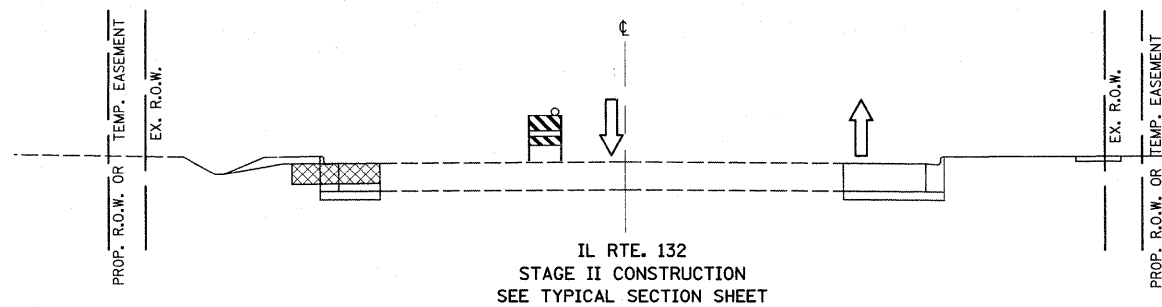


| F.A.P. RTE. | SECTION | COUNTY | TOTAL SHEETS | SHEET NO. |
|-----------------------|---------|---------------------------|--------------|-----------|
| 866 | 4N-1 | LAKE | 165 | 49 |
| STA. | | TO STA. | | |
| FED. ROAD DIST. NO. 1 | | ILLINOIS FED. AID PROJECT | | |

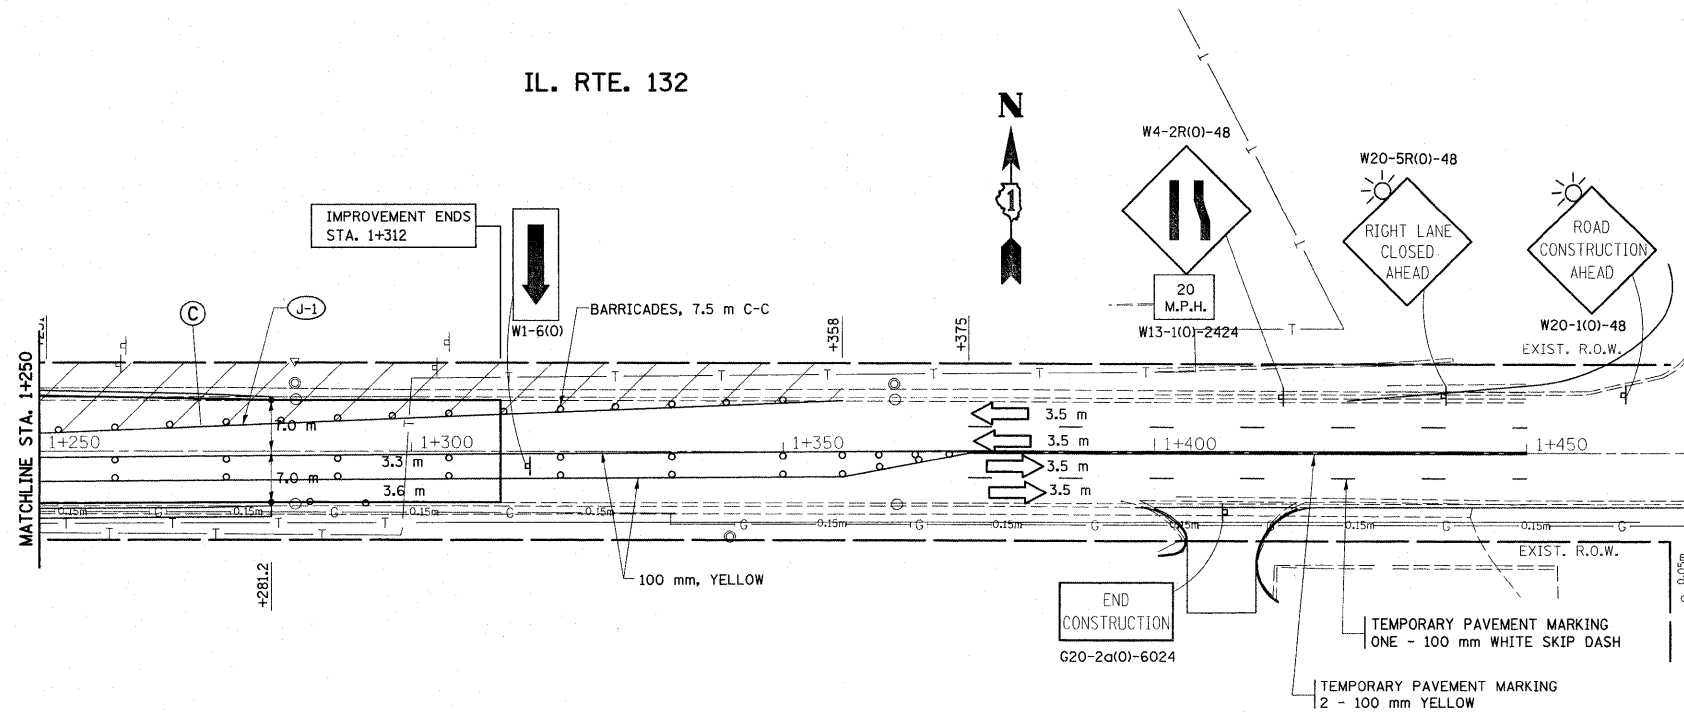

| REVISIONS | | ILLINOIS DEPARTMENT OF TRANSPORTATION IL. RTE. 83 (MILWAUKEE AVE.) IL. RTE. 132 (GRAND AVE.) STAGE II SUGGESTED TRAFFIC CONTROL AND STAGES OF CONSTRUCTION |
|-----------|------|---|
| NAME | DATE | |
| | | SCALE: |
| | | DATE: 11/9/2009 |
| | | DRAWN BY |
| | | CHECKED BY |