


F.A.P. RTE.	SECTION	COUNTY	TOTAL SHEETS	SHEET NO.
866	4N-1	LAKE	165	57
STA.		TO STA.		
FED. ROAD DIST. NO. 1		ILLINOIS	FED. AID PROJECT	

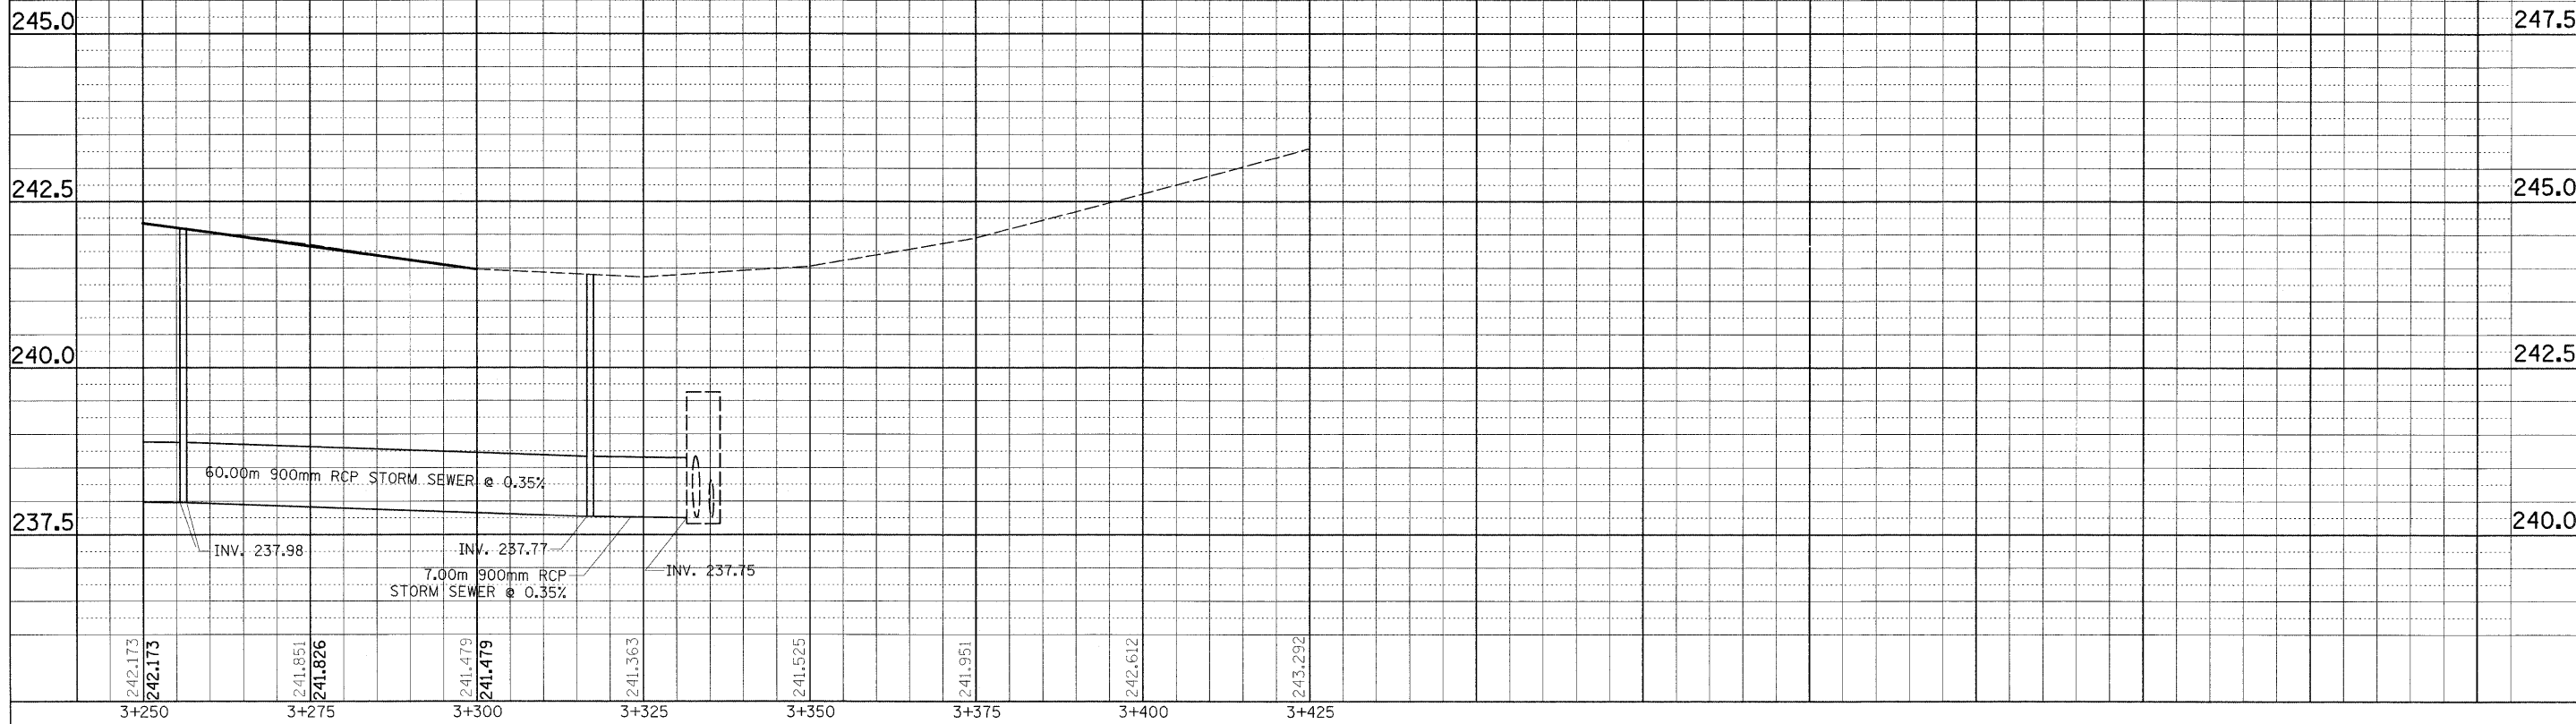

IL. RTE. 83 (MILWAUKEE AVE)  
@ IL. RTE. 132 (GRAND AVE)  
DRAINAGE PROFILE  
SCALE: VERT. 1/50  
HORIZ. 1/500  
DATE: 2/5/2010  
DRAWN BY:  
CHECKED BY: