
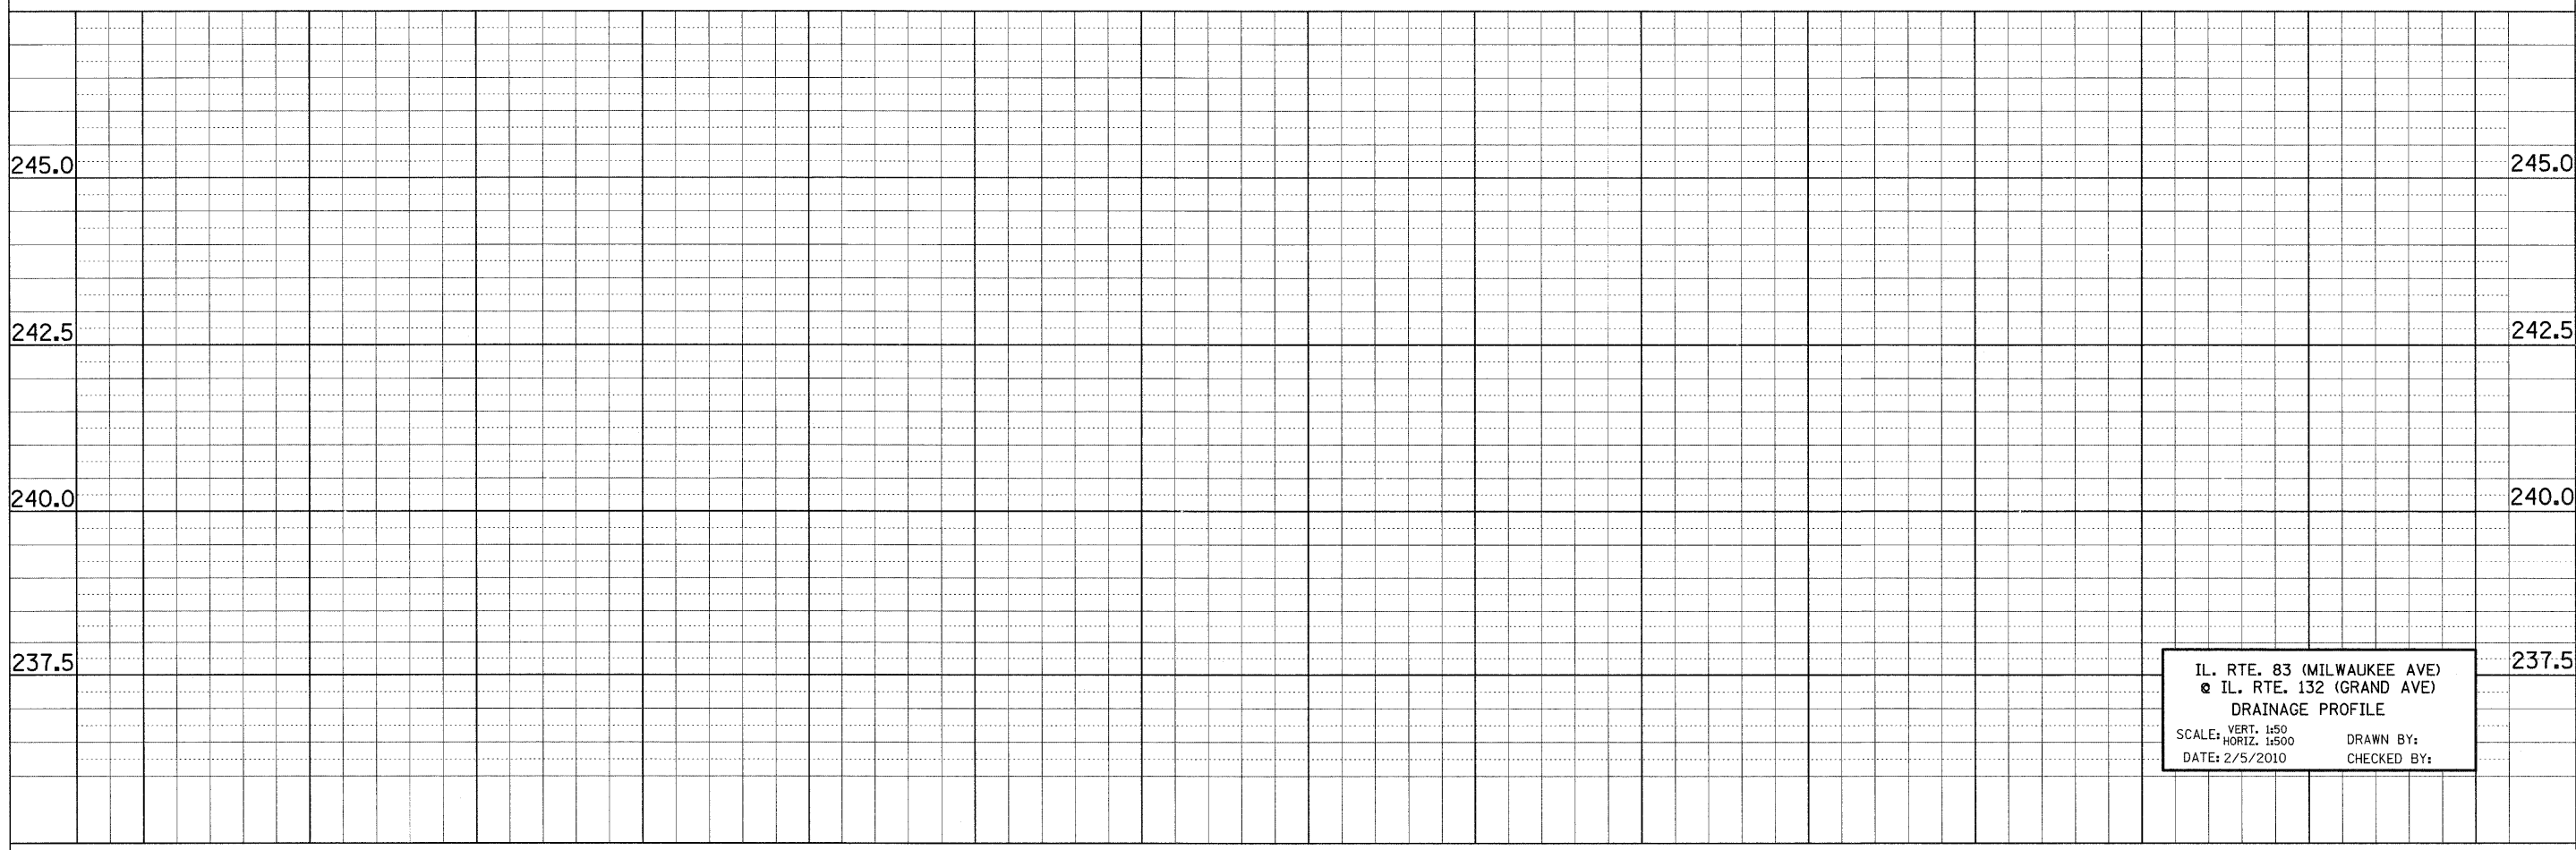


F.A.P. RTE.	SECTION	COUNTY	TOTAL SHEETS	SHEET NO.
866	4N-1	LAKE	165	99
STA.		TO STA.		
FED. ROAD DIST. NO. 1		ILLINOIS	FED. AID PROJECT	

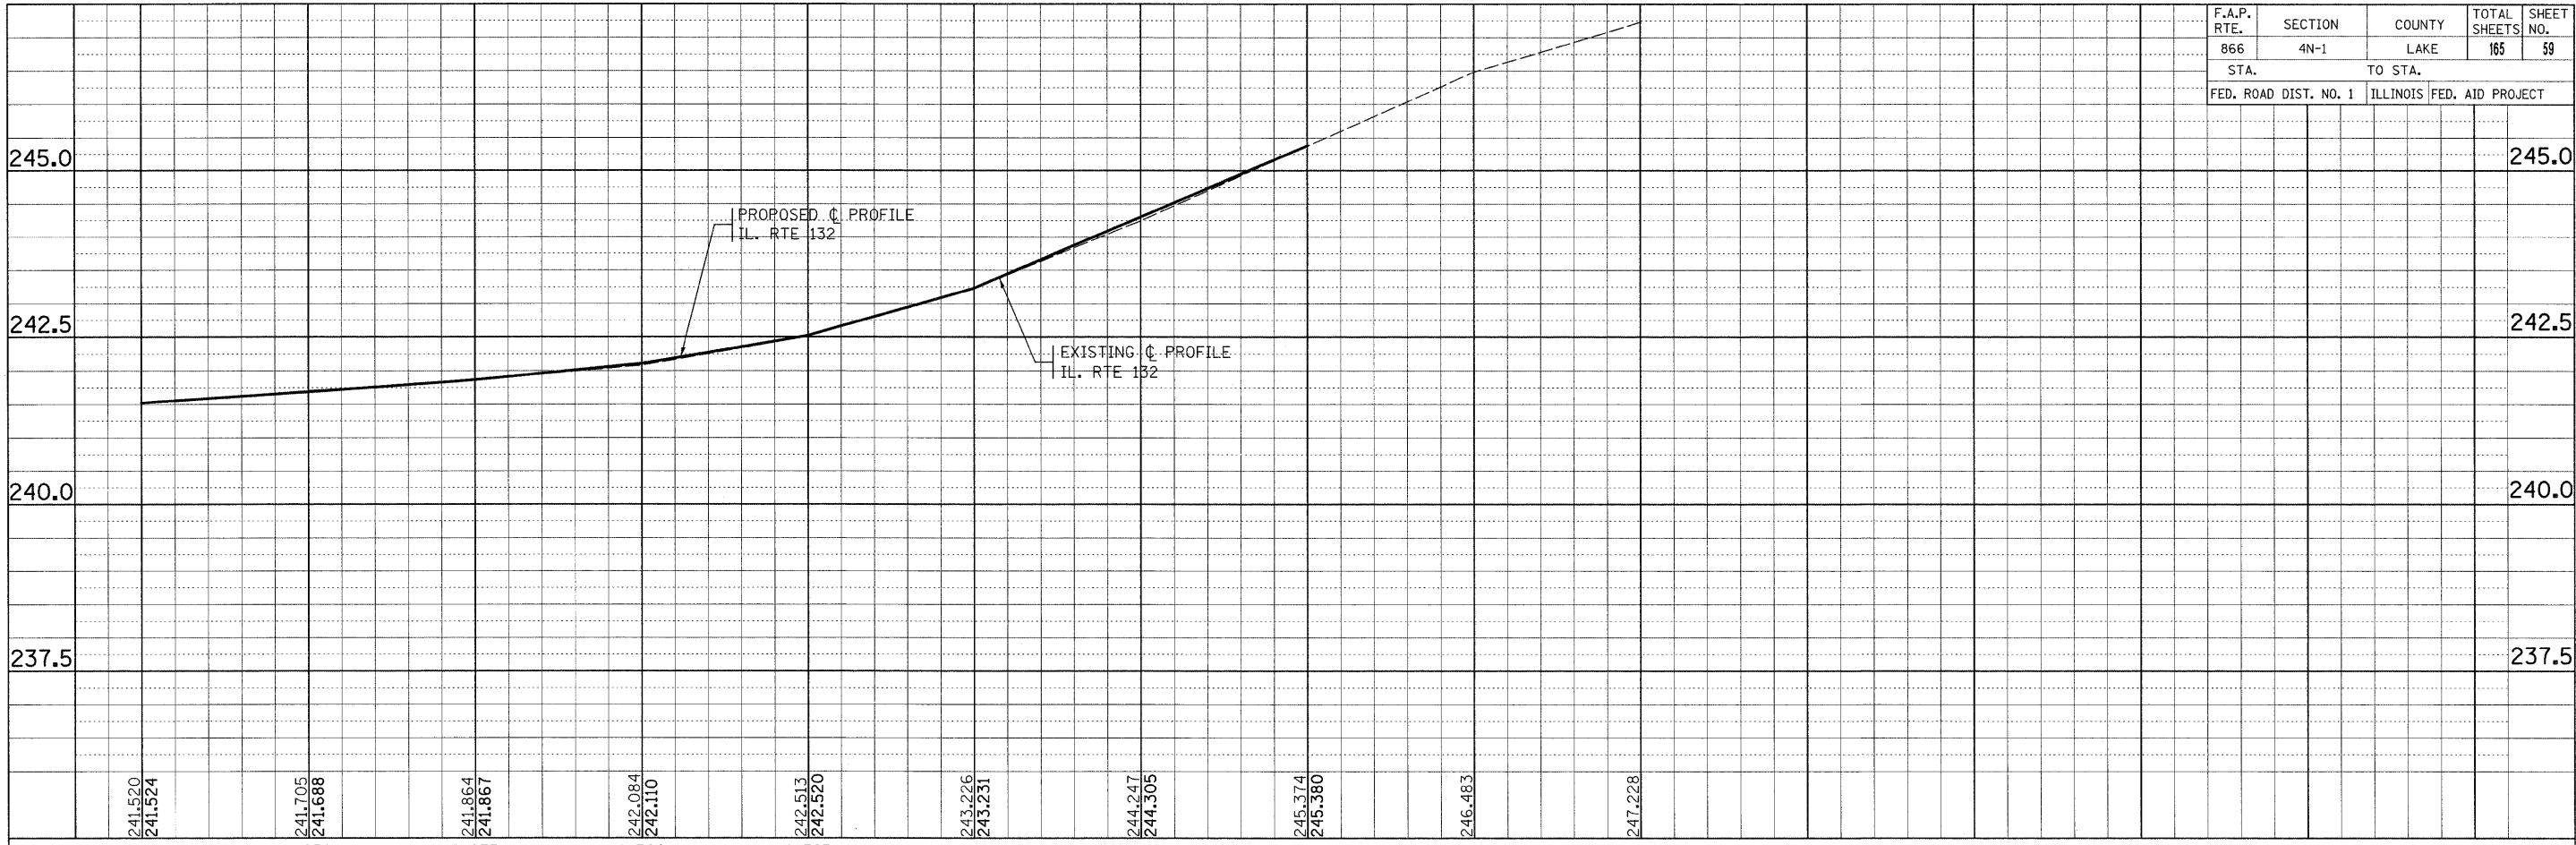

IL. RTE. 83 (MILWAUKEE AVE)
 @ IL. RTE. 132 (GRAND AVE)
 DRAINAGE PROFILE
 SCALE: VERT. 1:50
 HORIZ. 1:500
 DATE: 2/5/2010
 DRAWN BY:
 CHECKED BY: