


ROUTE NO.	SECTION	COUNTY	TOTAL SHEETS	SHEET NO.
F.A.P. 866	4N-1	LAKE	165	79
FED. ROAD DIST. NO. 7	ILLINOIS	FED. AID PROJECT		

SHEET NO.
10 of 22

Contract No.: 60931

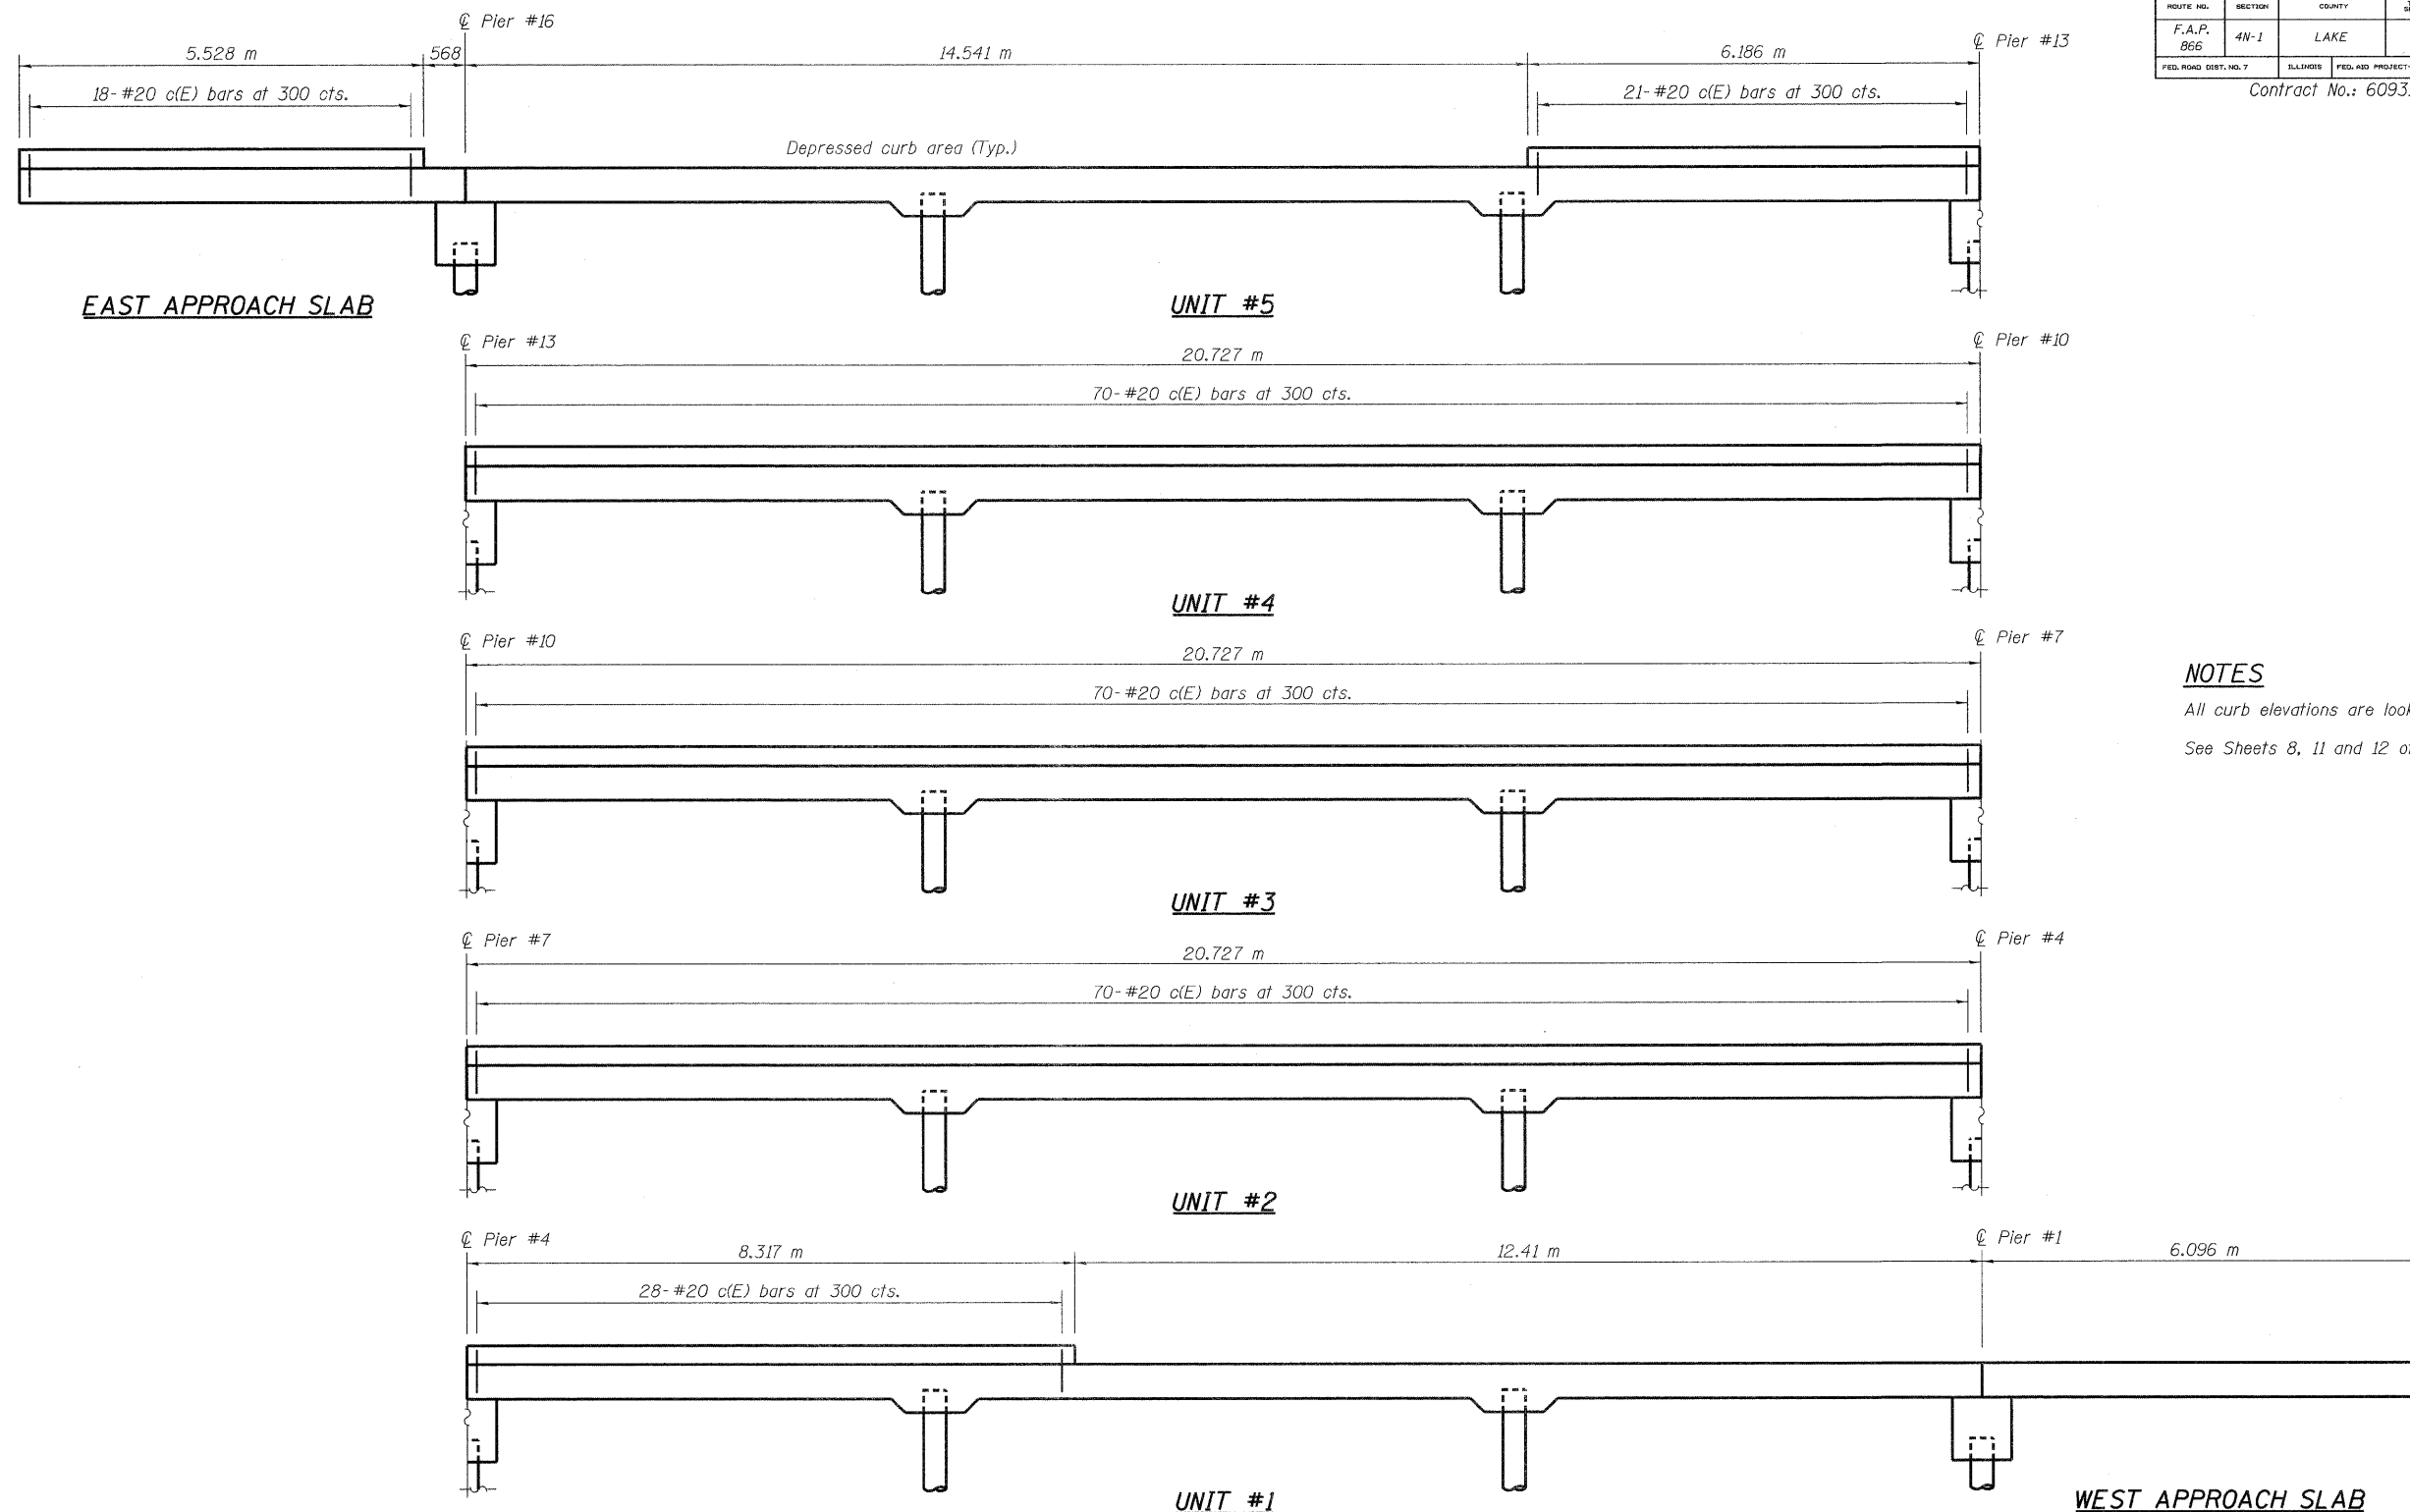

NOTES

All curb elevations are looking South.
See Sheets 8, 11 and 12 of 22 for Bill of Material.



REVISIONS	
NAME	DATE

ILLINOIS DEPARTMENT OF TRANSPORTATION
CURB DETAILS - SOUTH SIDE
IL RTE. 132 LAND BRIDGE
FAP RTE 866 - SEC 4N-1
LAKE COUNTY
STA. 1+143.3
SN 049-D002
DATE: 11-06-09
DRAWN BY: BLB
CHECKED BY: WJV