


F.A.P. RTE.	SECTION	COUNTY	TOTAL SHEETS	SHEET NO.
866	4N-1	LAKE	165	153
STA. 0+650		TO STA. 0+706		
FED. ROAD DIST. NO.		ILLINOIS FED. AID PROJECT		

BY		DATE
ORIGINAL SURVEY	SURVEYED	
NOTE BOOK	PLOTTED	
NO.	AREAS CHECKED	

BY		DATE
ORIGINAL SURVEY	SURVEYED	
NOTE BOOK	PLOTTED	
NO.	AREAS CHECKED	

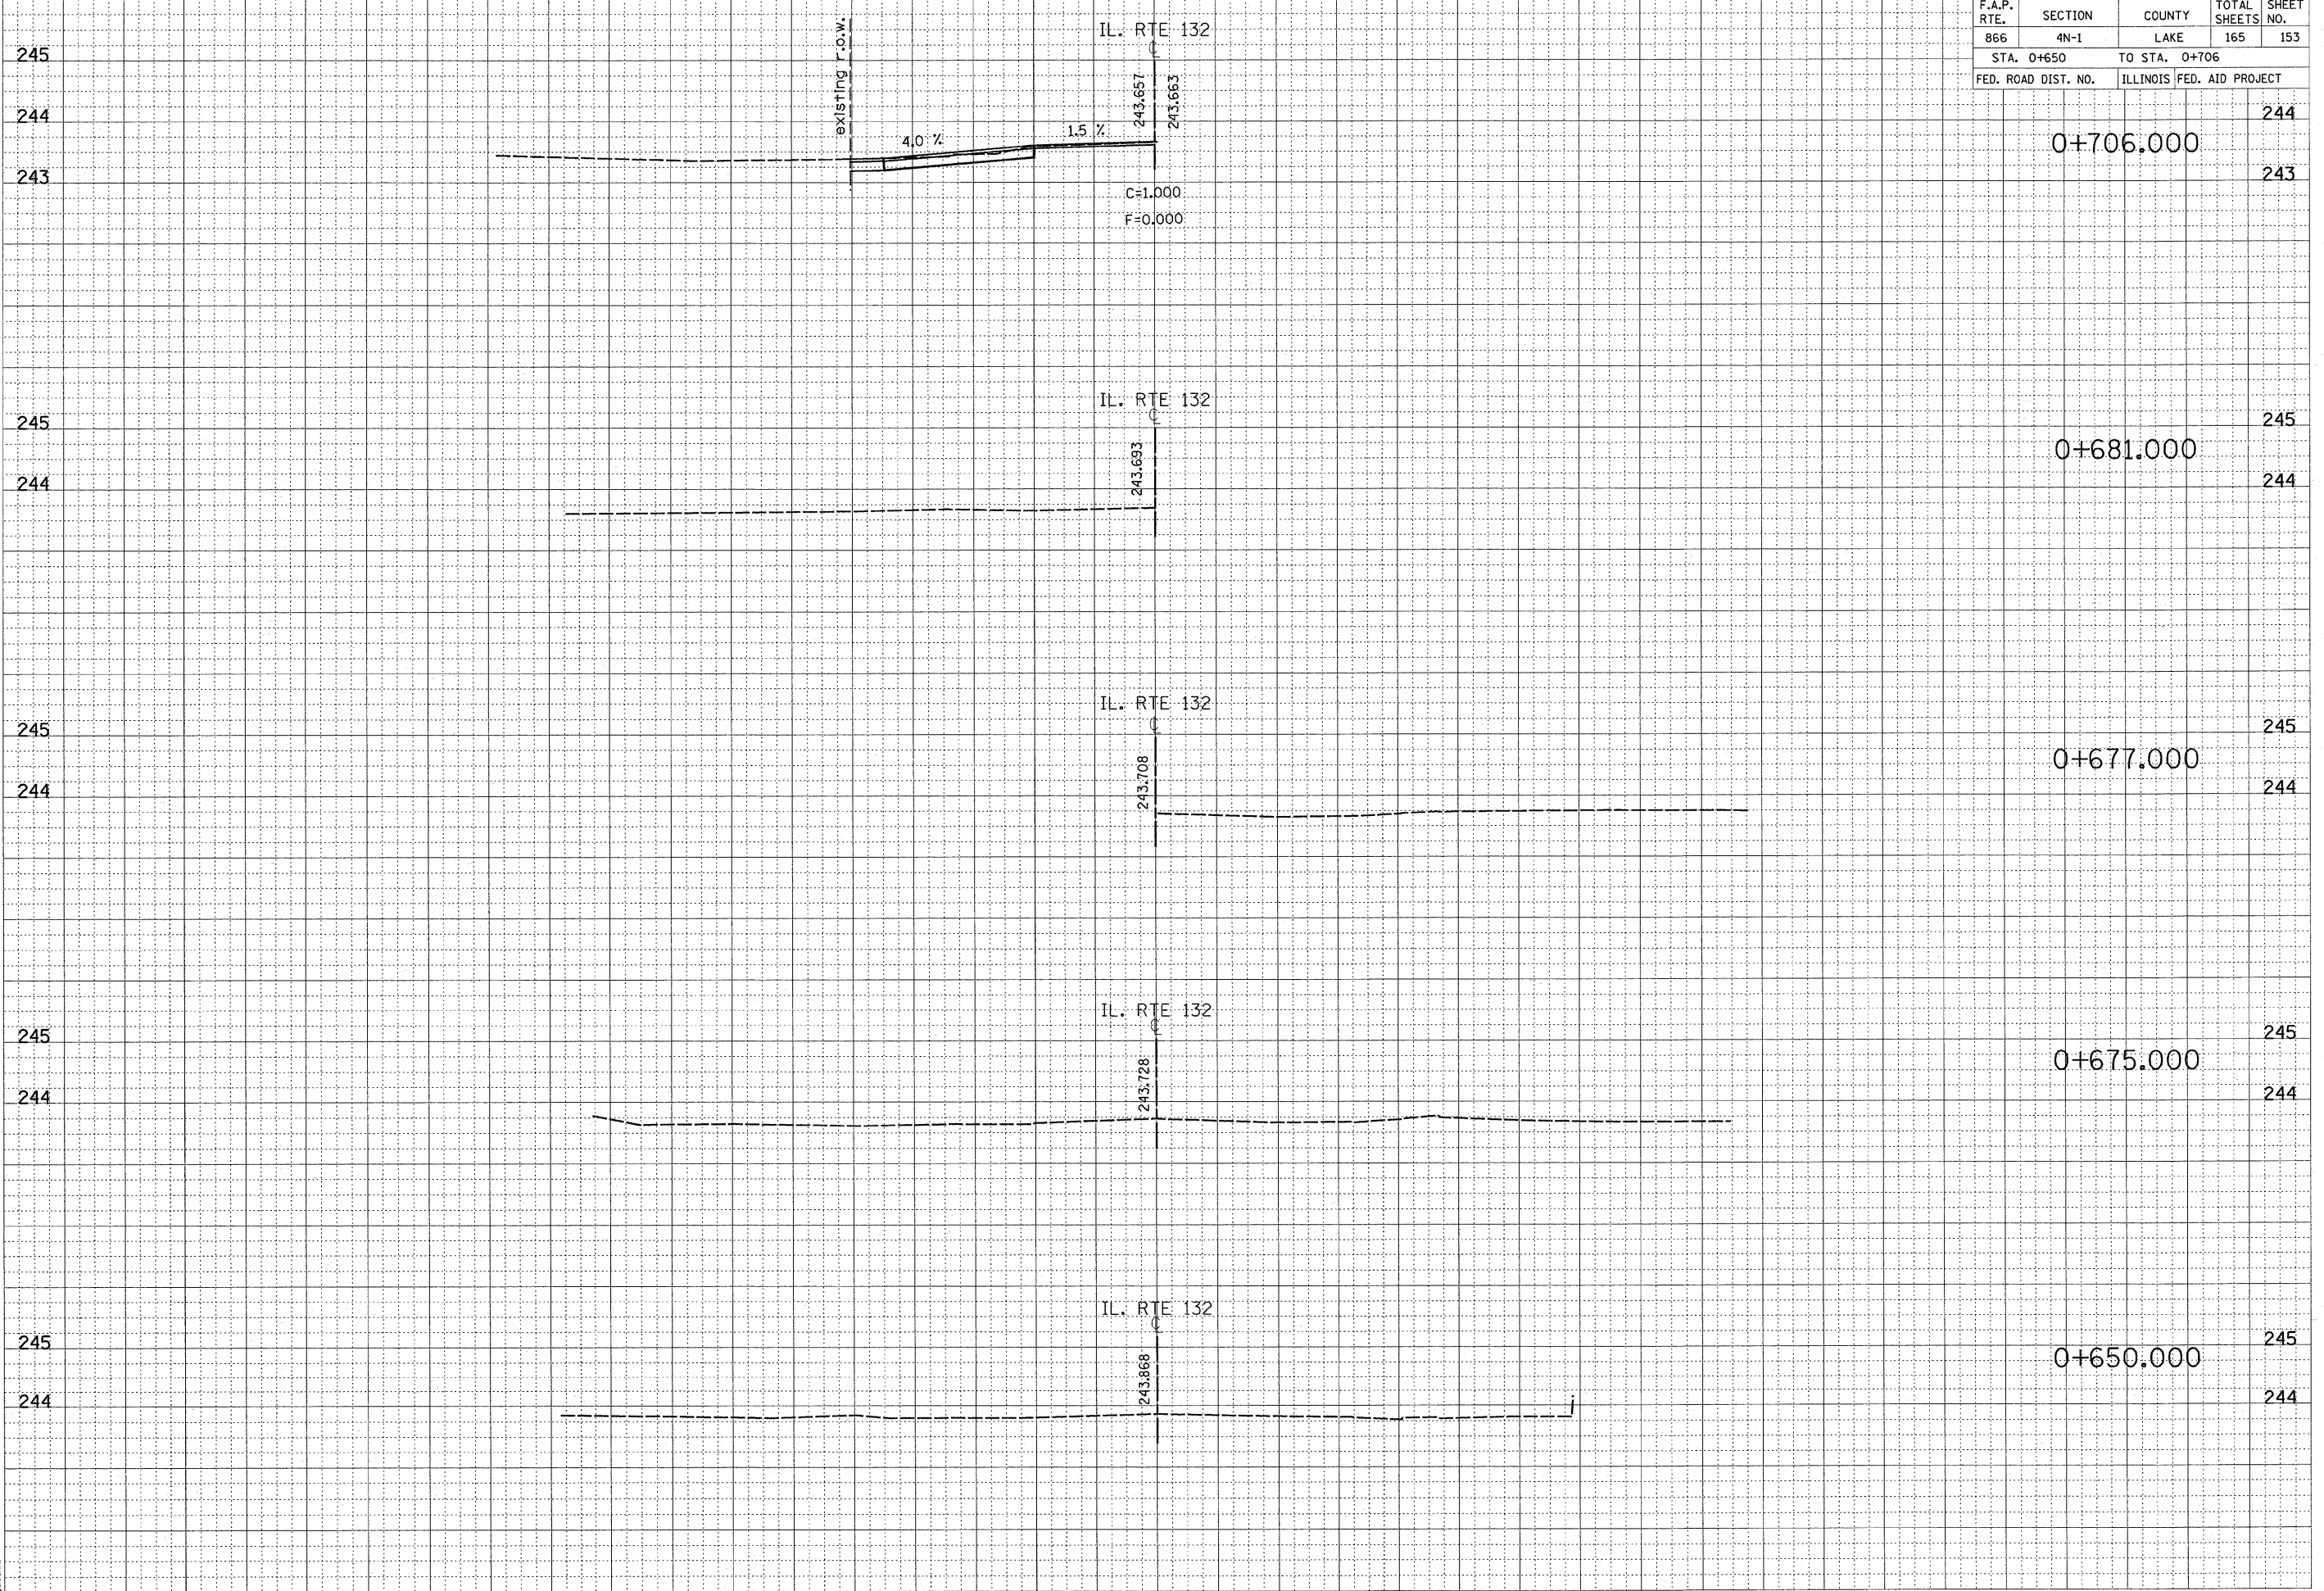

7/19/2010  
 C:\work\p1\DOT-GALVAN\B\00000000\PA0489.dwg  
 152.0489.dwg  
 plottmp