
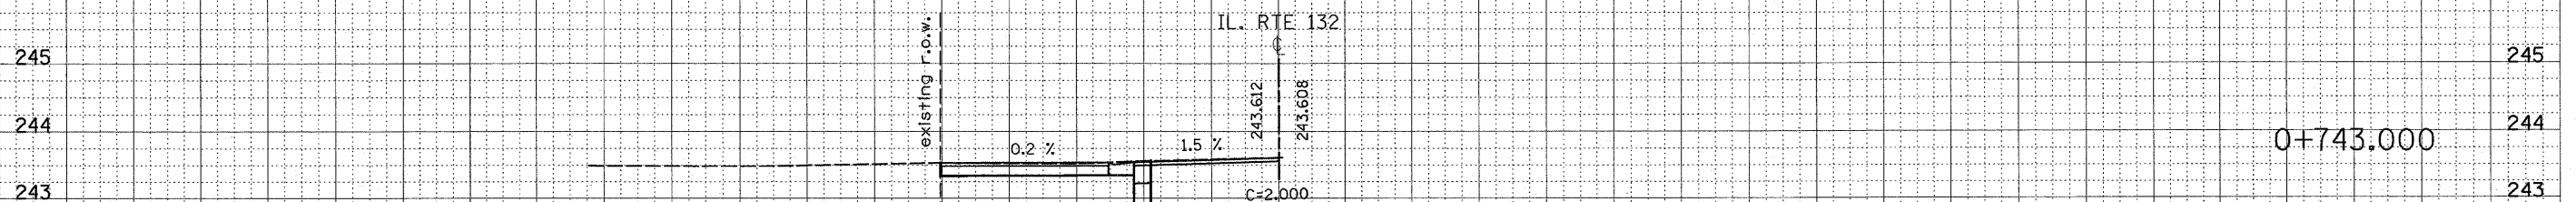
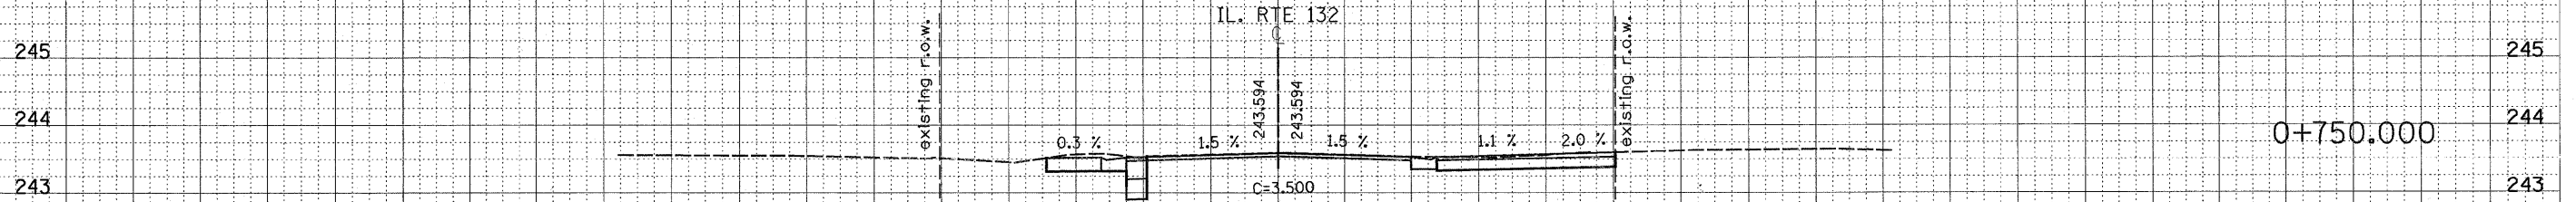
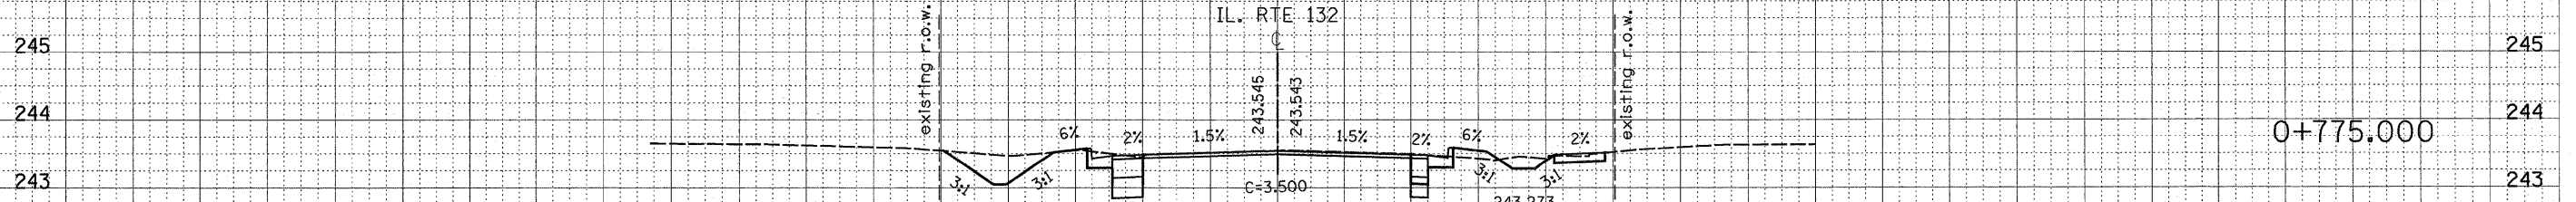


F.A.P. RTE.	SECTION	COUNTY	TOTAL SHEETS	SHEET NO.
866	4N-1	LAKE	165	155
STA. 0+743		TO STA. 0+784		
FED. ROAD DIST. NO.		ILLINOIS FED. AID PROJECT		

DATE	BY

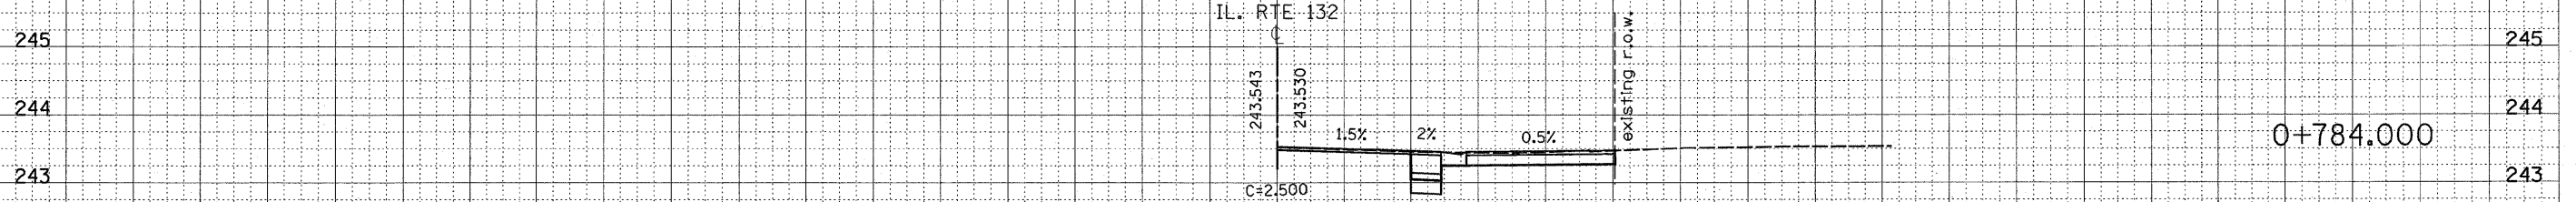

DATE	BY

3/12/2000
 0:\work\p\107\GALBANK\0000006A\0469\469-rte132-design.dwg
 PLANNED