

**RESTORATION OF WORK AREA**  
 RESTORATION OF THE TRAFFIC SIGNAL WORK AREA SHALL BE INCIDENTAL TO THE RELATED PAY ITEM SUCH AS FOUNDATION, CONDUIT, HANDHOLE, TRENCH AND BACKFILL, ETC., AND NO EXTRA COMPENSATION SHALL BE ALLOWED. ALL ROADWAY SURFACES SUCH AS SHOULDERS, MEDIANS, SIDEWALKS, PAVEMENT, ETC. SHALL BE REPLACED IN KIND. ALL DAMAGE TO MOWED LAWNS SHALL BE REPLACED WITH AN APPROVED SOD, AND ALL DAMAGE TO UNMOWED FIELDS SHALL BE SEEDING IN ACCORDANCE WITH STANDARD SPECIFICATIONS 252 AND 250 RESPECTIVELY.

**NOTE:**  
 EXCAVATED MATERIAL OBTAINED FROM EXCAVATION DONE FOR MAST ARM AND SIDEWALK INSTALLATION SHALL BE STORED ON SITE AND USED TO BACKFILL TEMPORARY WOOD POLES OR SPREAD ON STATE R.O.W.


**NOTE:**  
 REMOVE AND REINSTALL EXISTING "EVP" EQUIPMENT TO NEW MAST ARMS AS SHOWN IN THE PERMANENT SIGNAL INSTALLATION PLANS ON SHEET 11.

**REMOVAL NOTES:**  
 ① REMOVE EXISTING PEDESTRIAN PUSHBUTTON AND EXISTING PEDESTRIAN SIGNAL HEAD LED, 1-FACE BRACKET MOUNTED WITH COUNTDOWN TIMER. REMOVE EXISTING PEDESTRIAN SIGNAL POST. MAINTAIN EXISTING FOUNDATION.

THE FOLLOWING EXISTING TRAFFIC SIGNAL EQUIPMENT SHALL BE REMOVED BY THE CONTRACTOR AND SHALL REMAIN THE PROPERTY OF THE AGENCY LISTED BELOW. THE CONTRACTOR SHALL SAFELY STORE AND ARRANGE FOR PICK UP OF ALL EQUIPMENT TO BE RETURNED TO THE LISTED AGENCY AS PER THE TRAFFIC SIGNAL SPECIFICATIONS.

AGENCY: VILLAGE OF CHANNAHON

- 4 EACH SIGNAL HEAD, LED, 1-FACE, 3-SECTION, SPAN WIRE MOUNTED
- 8 EACH SIGNAL HEAD, LED, 1-FACE, 5-SECTION, SPAN WIRE MOUNTED
- 2 EACH PEDESTRIAN SIGNAL HEAD, LED, 1-FACE, BRACKET MOUNTED WITH COUNTDOWN TIMER
- 3 EACH PEDESTRIAN SIGNAL HEAD, LED, 2-FACE, BRACKET MOUNTED WITH COUNTDOWN TIMER
- 5 PEDESTRIAN PUSHBUTTON
- 1 PEDESTRIAN SIGNAL POST
- 4 TEMPORARY TRAFFIC SIGNAL WOOD POLES

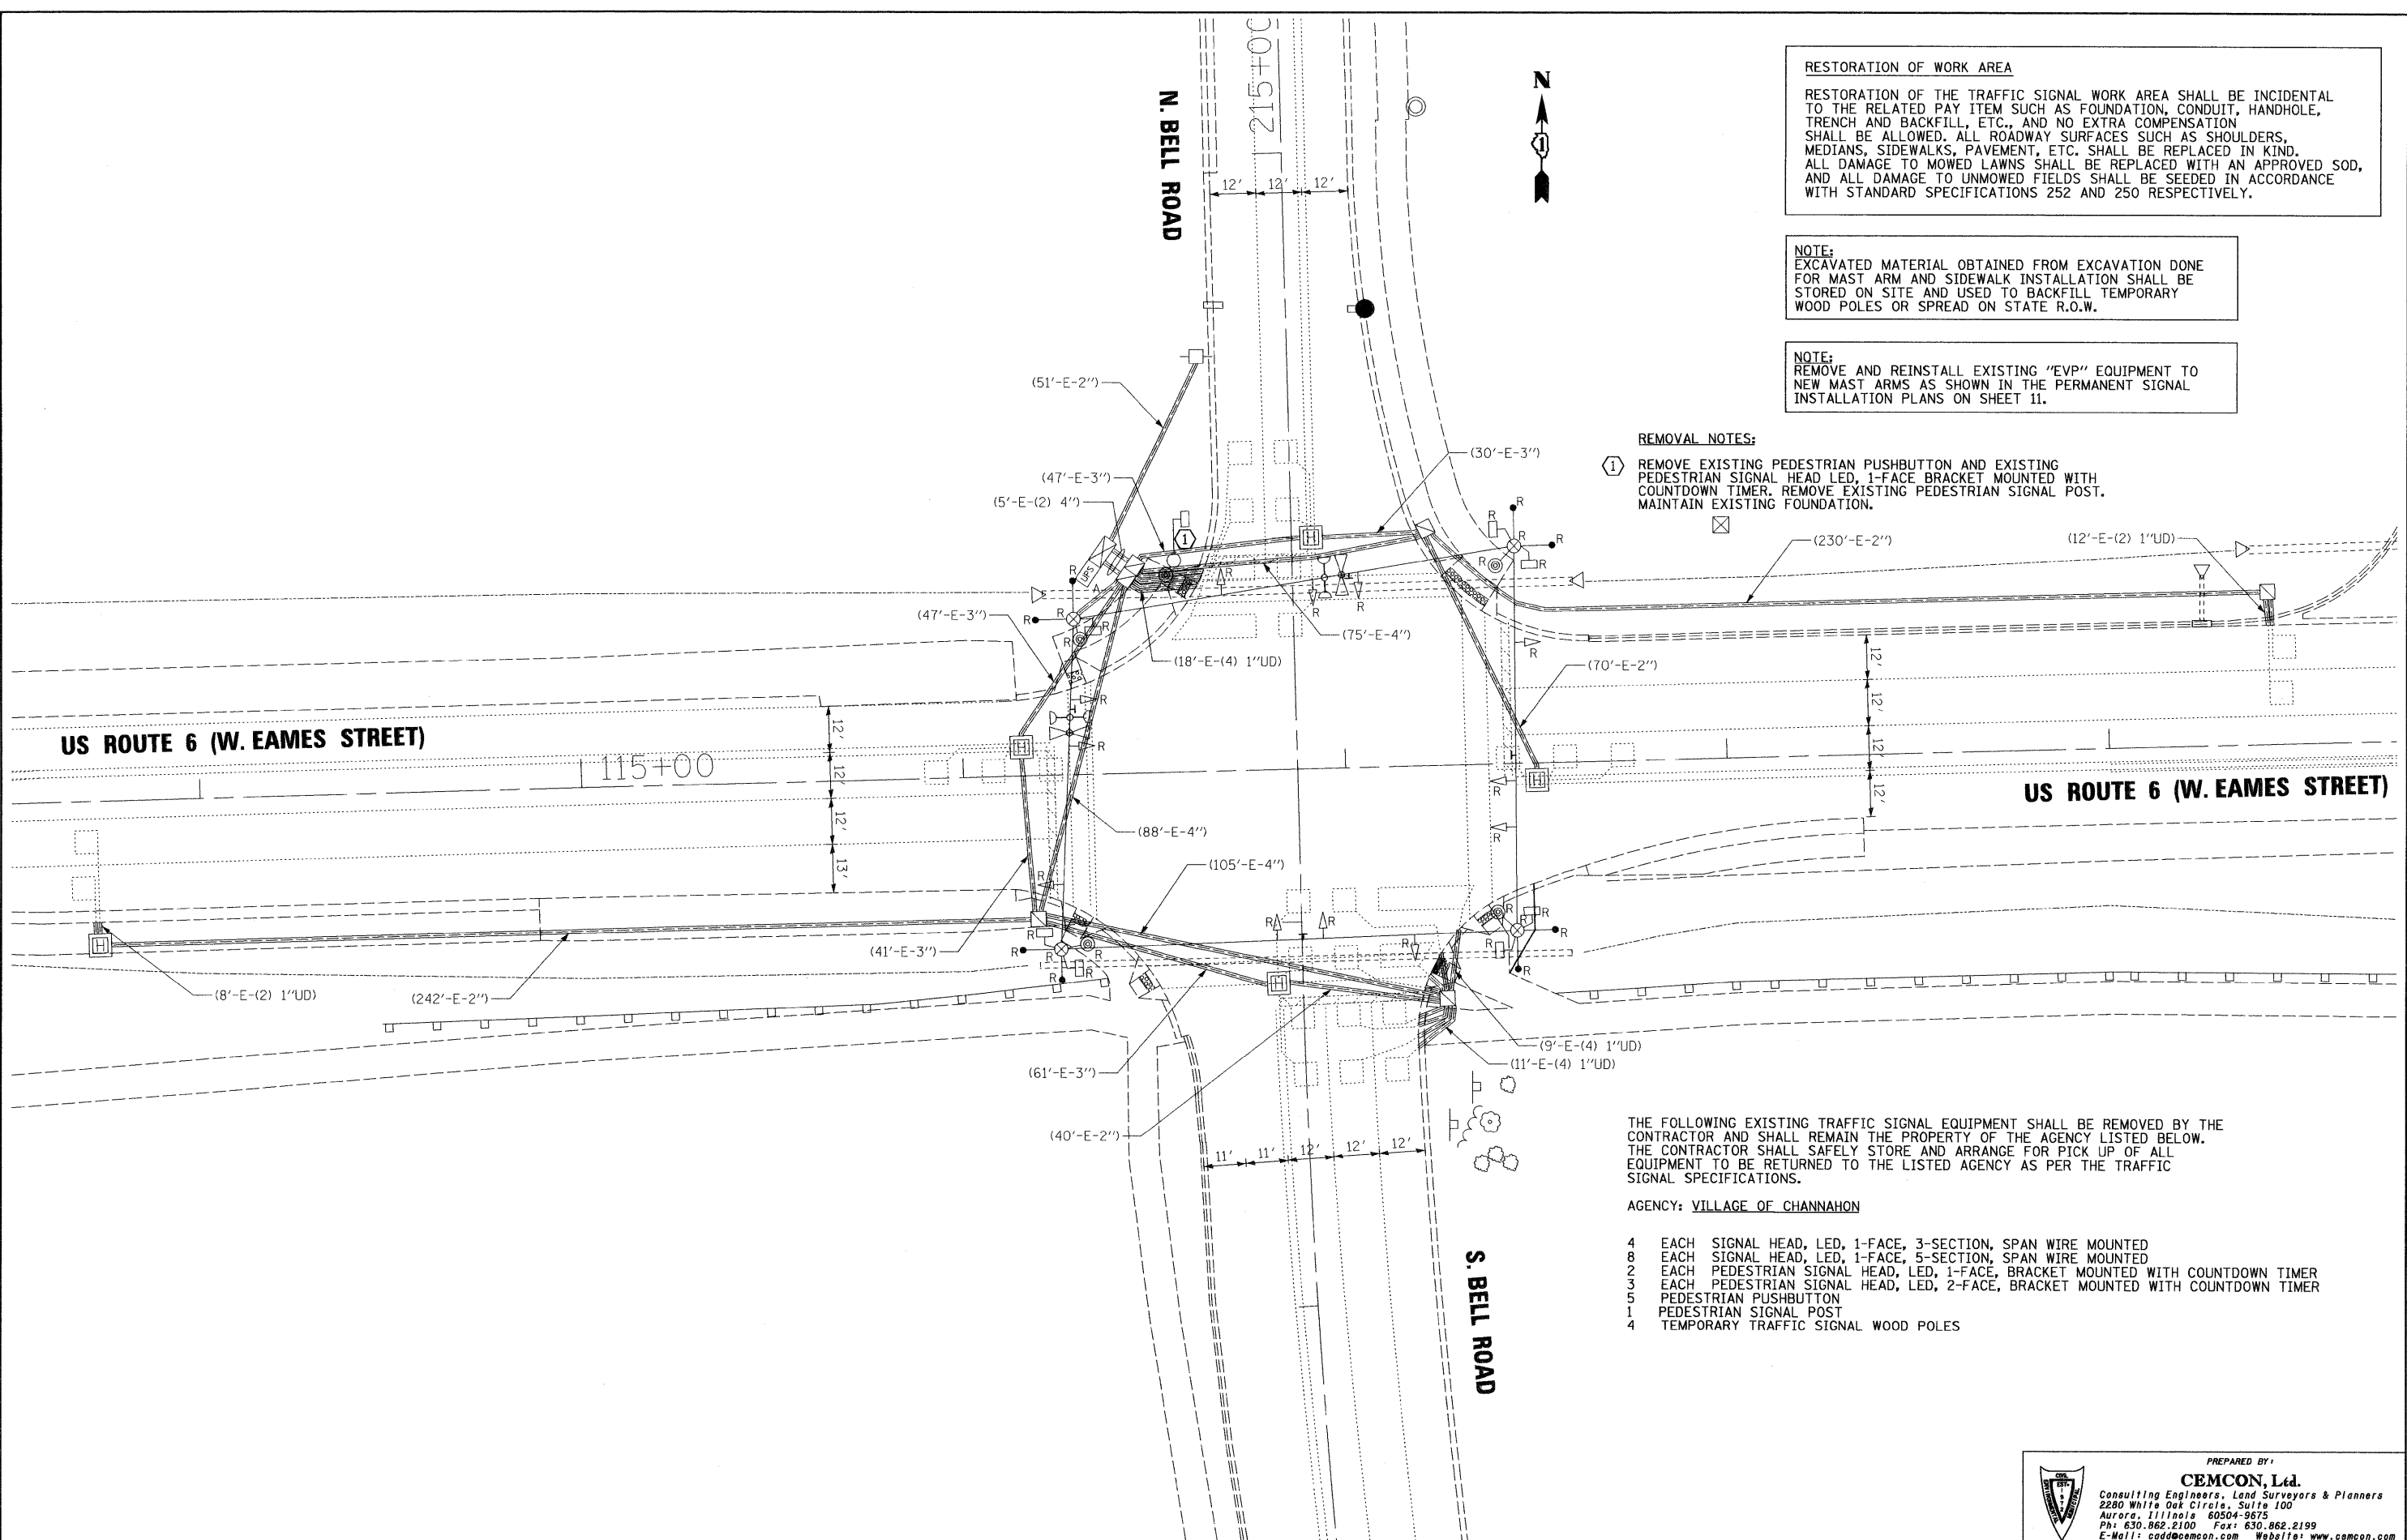

FILE NAME =  
 \MICROST\352086\

USER NAME = RDS  
 PLOT SCALE = 1"=28'  
 PLOT DATE = 12-24-09

DESIGNED - KK  
 DRAWN - RDS  
 CHECKED - BPT  
 DATE - 12-24-09

REVISED -  
 REVISED -  
 REVISED -  
 REVISED -

**STATE OF ILLINOIS  
 DEPARTMENT OF TRANSPORTATION**

**TEMPORARY TRAFFIC SIGNAL REMOVAL PLAN  
 US ROUTE 6 (EAMES STREET) AT BELL ROAD**

SCALE: N.T.S. SHEET NO. OF SHEETS STA. TO STA.

PREPARED BY:  
**CEMCON, Ltd.**  
 Consulting Engineers, Land Surveyors & Planners  
 2280 White Oak Circle, Suite 100  
 Aurora, Illinois 60504-9875  
 Ph: 630.862.2100 Fax: 630.862.2199  
 E-Mail: cadd@cemcon.com Website: www.cemcon.com

F.A.U. RTE.	SECTION	COUNTY	TOTAL SHEETS	SHEET NO.
392	2009-130 TS	WILL	13	10

CONTRACT NO. 60J90

FED. ROAD DIST. NO. ILLINOIS FED. AID PROJECT