


FINAL SURVEY	SURVEYED	BY	DATE
NOTE BOOK	PLOTTED		
AREAS CHECKED	AREAS CHECKED		
NO.			

ORIGINAL SURVEY	SURVEYED	BY	DATE
NOTE BOOK	PLOTTED		
AREAS CHECKED	AREAS CHECKED		
NO.			

CONTRACT # 600, BY BAXTER & WOODMAN, INC.
 STATE OF ILLINOIS - PROFESSIONAL DESIGN FIRM
 LICENSE NO. 184-00121, EXPIRES 4/30/2011
 5/25/2010 5:28 PM
 I:\MAPPING\1011\60053-104\CADD\SURVEY\URR\WINGS\DRG\MS\MCCARTHY_Road_xsecta.dgn

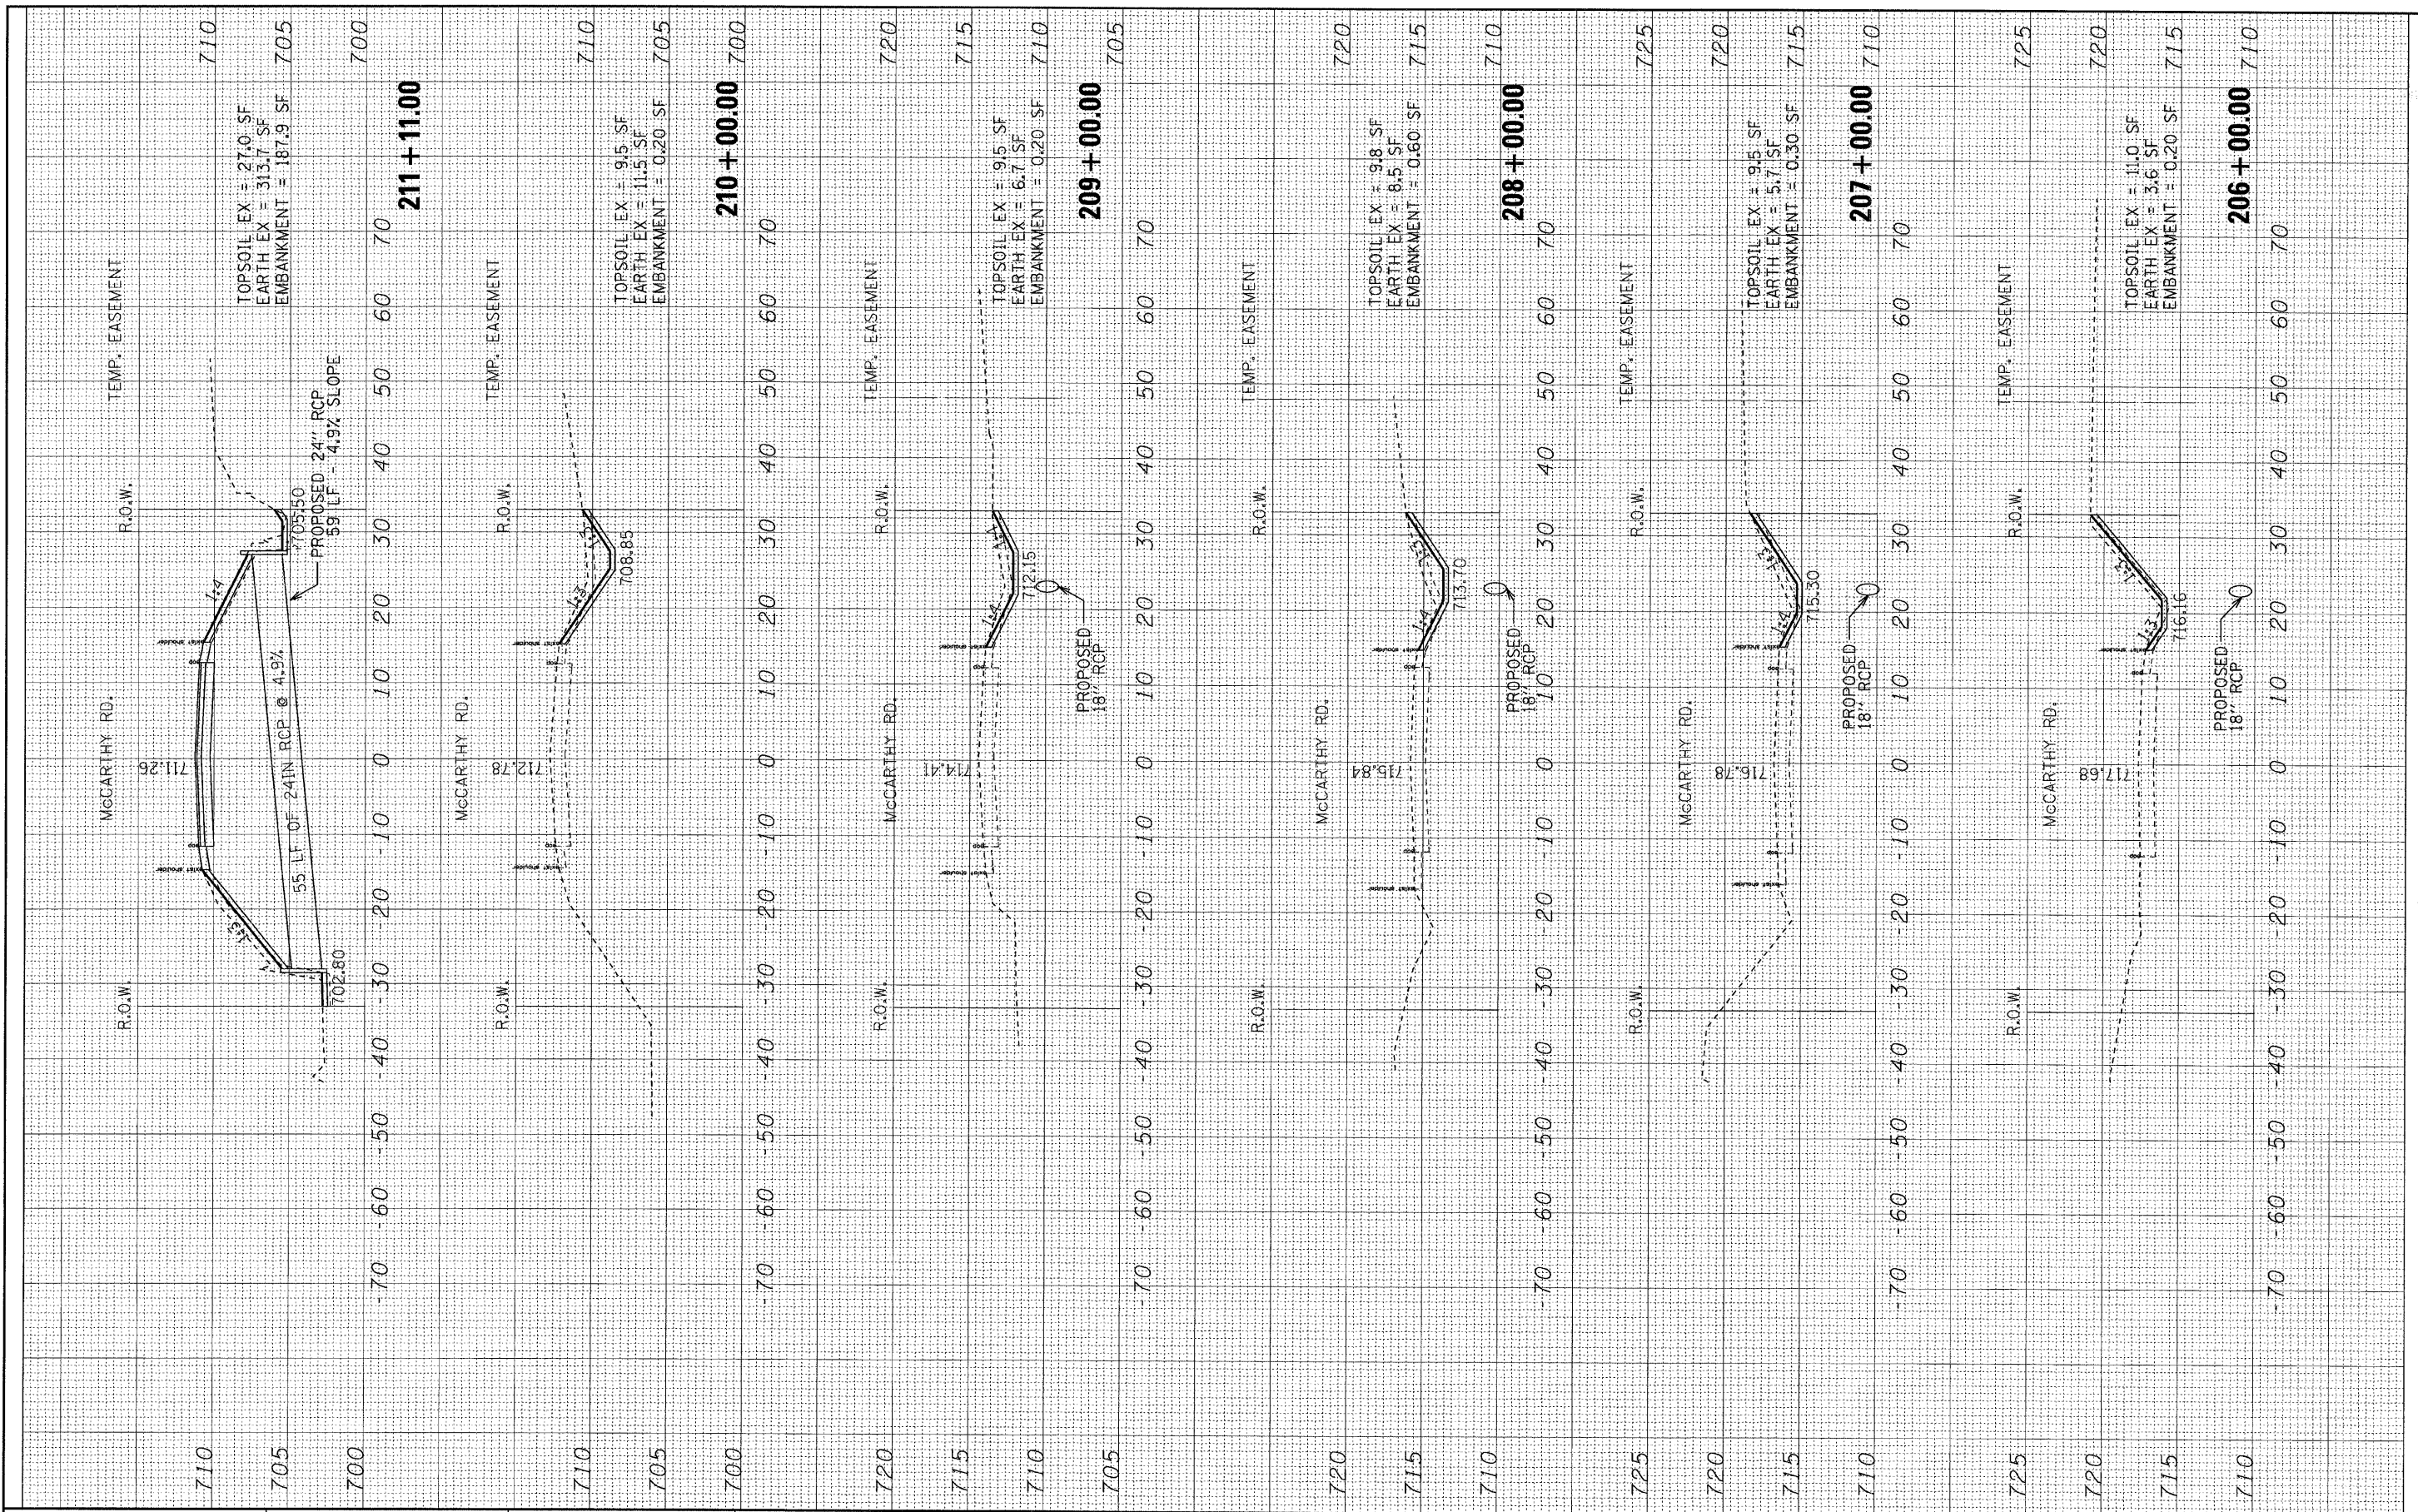

USER NAME =	DESIGNED - CAC	REVISED - PER 100T 5-19-10
PLOT SCALE = HORIZ: 1"=10', VERT: 1"=5'	DRAWN - BCD	REVISED -
PLOT DATE =	CHECKED - TMS	REVISED -
	DATE - 04-26-10	REVISED -

**STATE OF ILLINOIS
DEPARTMENT OF TRANSPORTATION**

MCCARTHY ROAD CROSS SECTIONS

SCALE: HORIZ: 1"=10' VERT: 1"=5' SHEET NO. OF SHEETS STA. 206+00 TO STA. 211+00

F.A. RTE. 1587	SECTION 3098-T	COUNTY COOK	TOTAL SHEETS 17	SHEET NO. 17
CONTRACT NO. 60K75				
ILLINOIS FED. AID PROJECT				

