
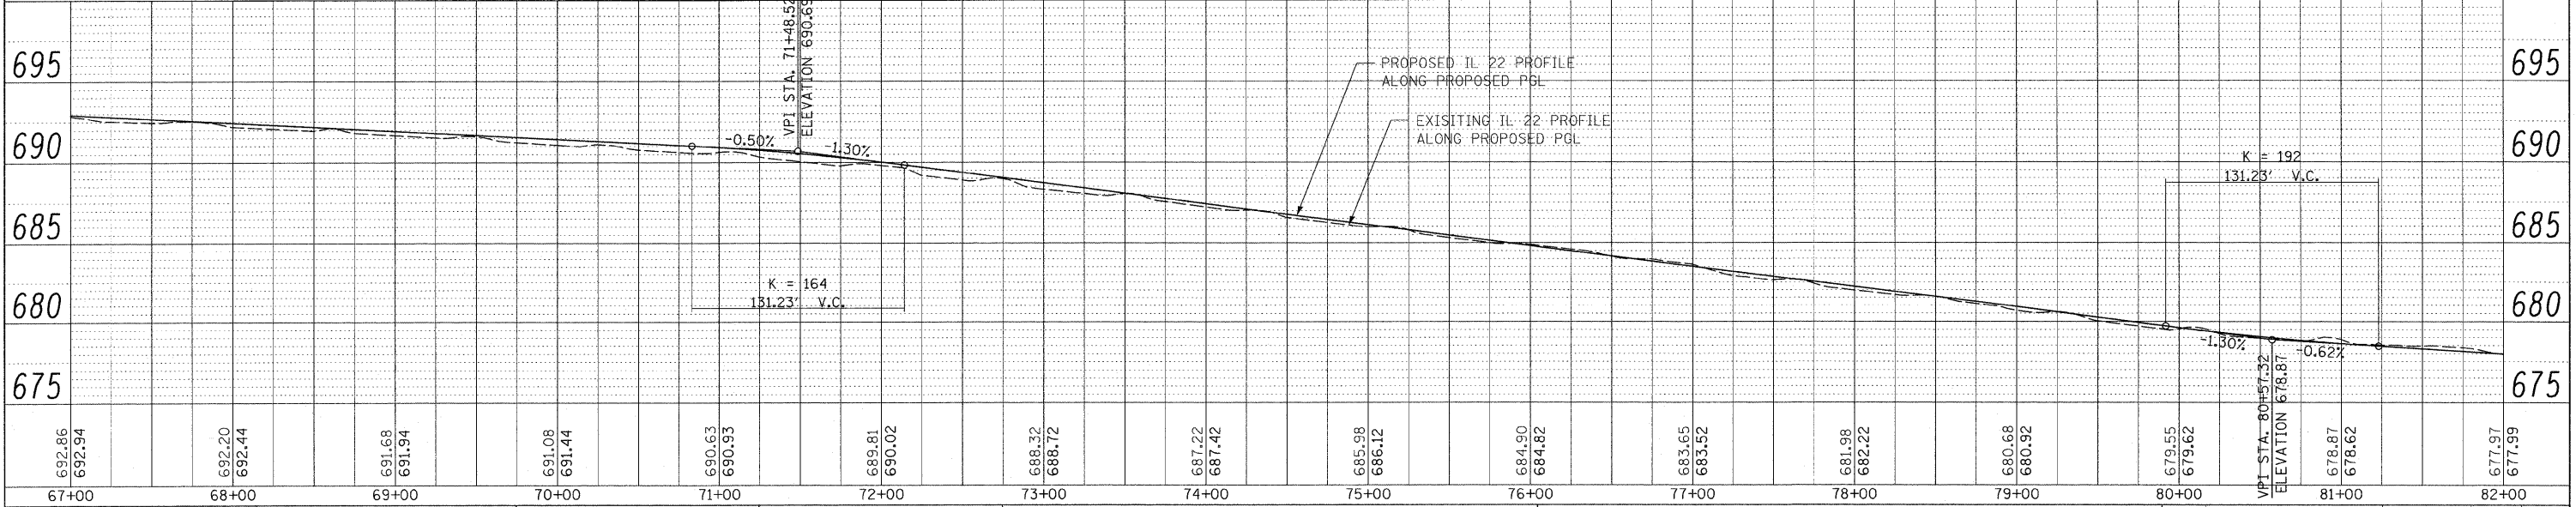
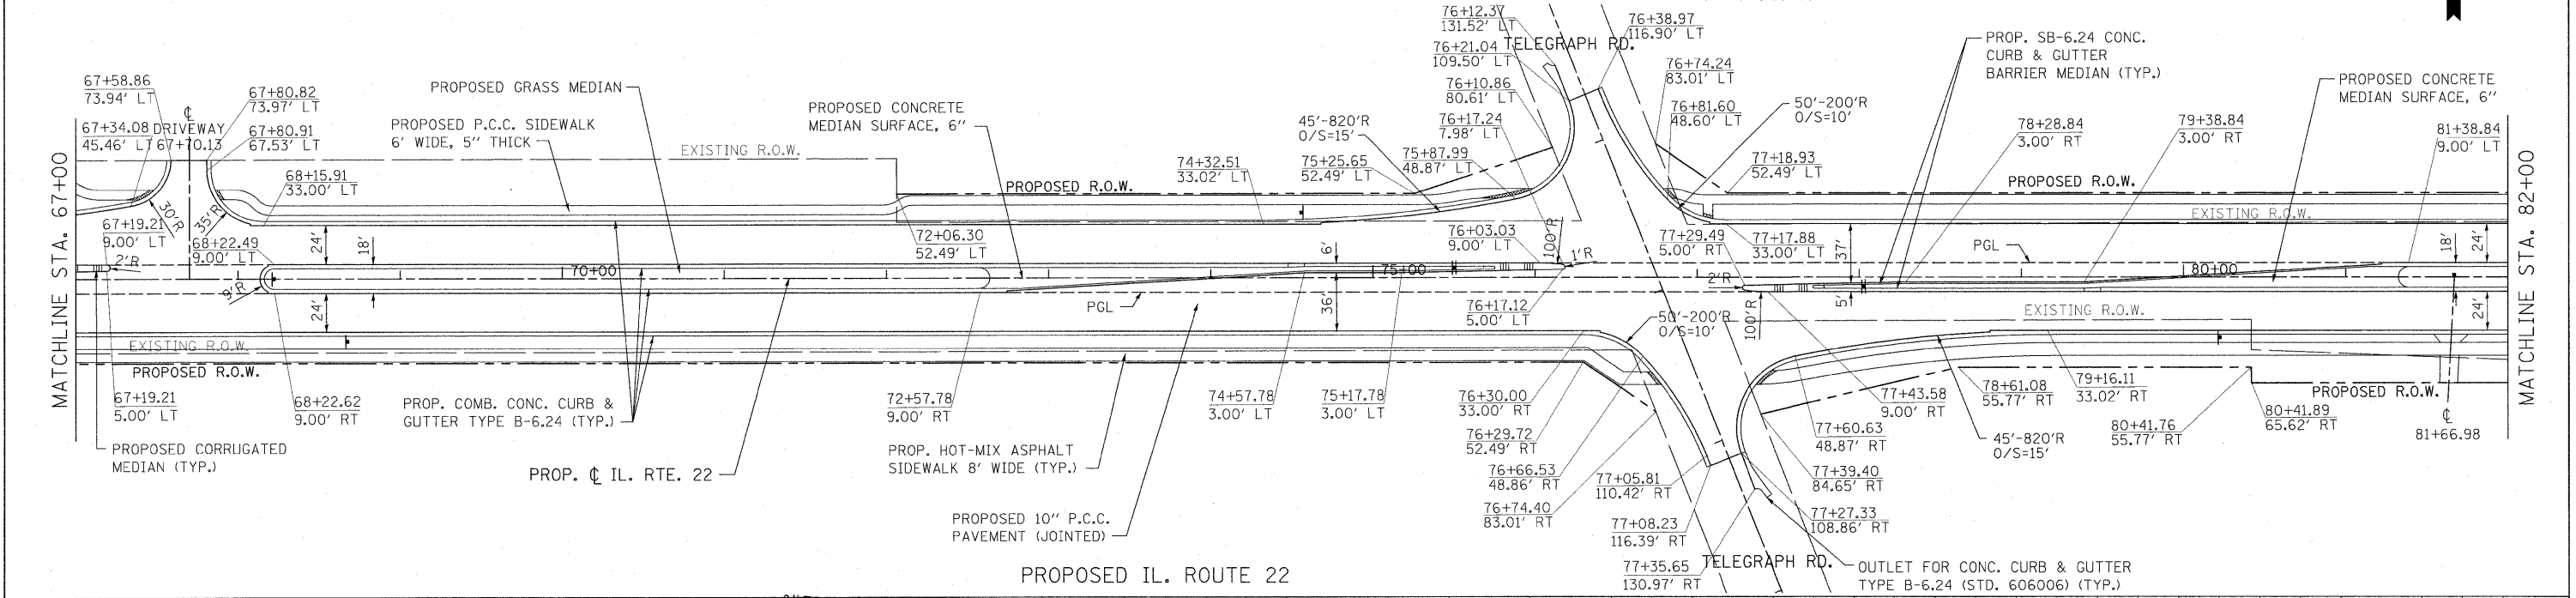


REVISIONS	DATE
1	
2	
REVISIONS	DATE
1	
2	
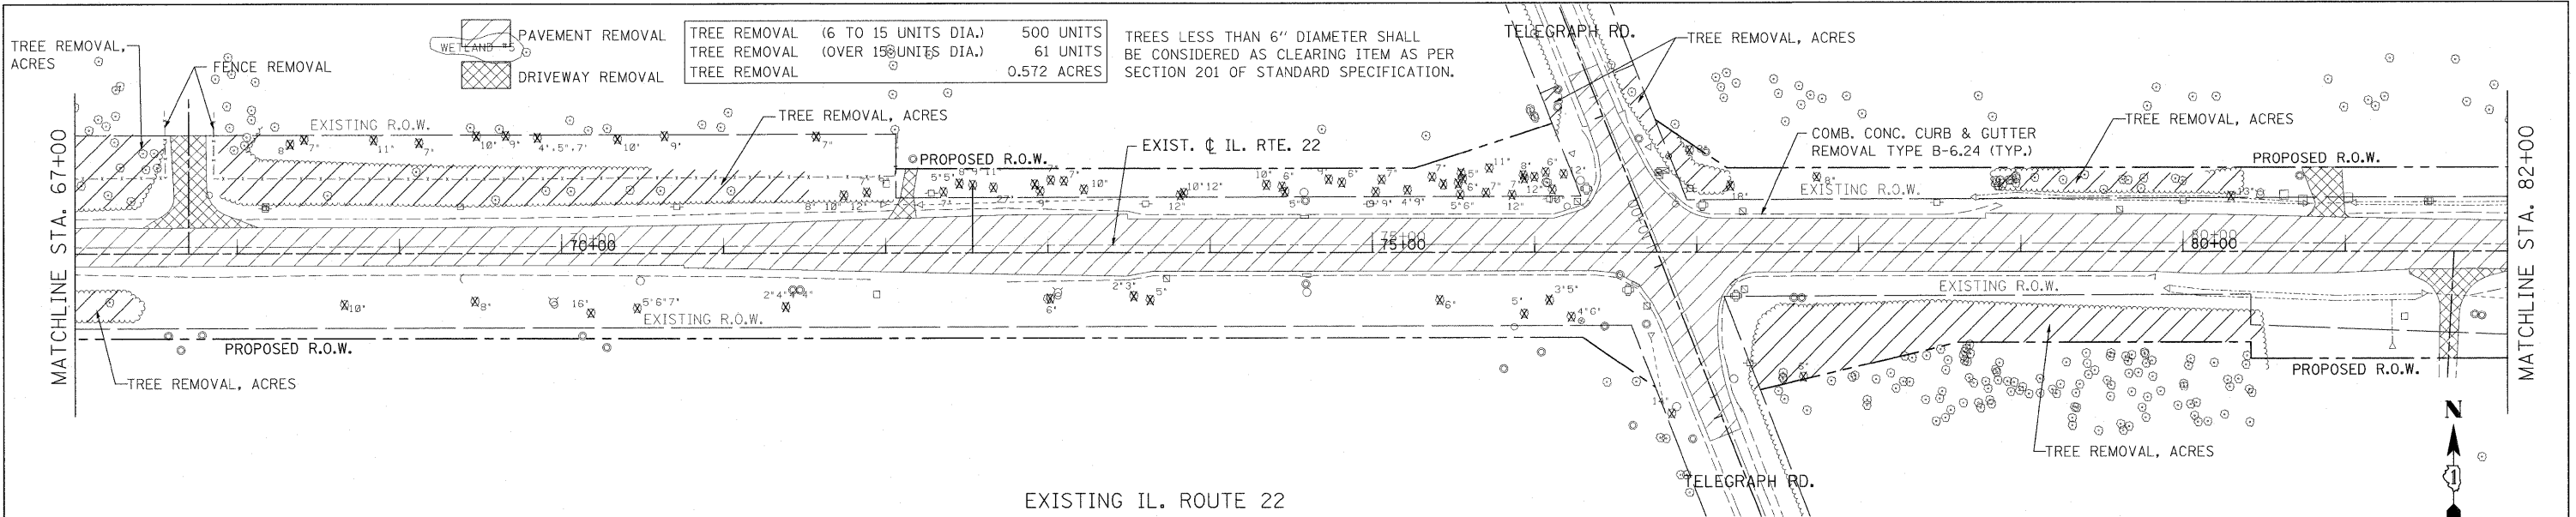

FILE NAME =	USER NAME = #USER#	DESIGNED - LP	REVISED -	STATE OF ILLINOIS DEPARTMENT OF TRANSPORTATION	IL. ROUTE 22 TREE REMOVAL PLANS			F.A.P. RTE. 337	SECTION 2010-062-DTR	COUNTY LAKE	TOTAL SHEETS 56	SHEET NO. 12
W:\ILRTE22\2009 REVISIONS\Tree Removal Contract\CADD Sheets\DI60L41-sht-plnprf.dgn	PLOT SCALE = #SCALE#	DRAWN - DC	REVISED -		SCALE: 1"=50'	SHEET NO. 12 OF 56 SHEETS	STA. 67+00.00 TO STA. 82+00.00	CONTRACT NO. 60L41				
PLOT DATE = 5/13/2010	DATE - 05/14/2010	CHECKED - JP	REVISED -		ILLINOIS FED. AID PROJECT							
		REVISOR -	REVISED -									