
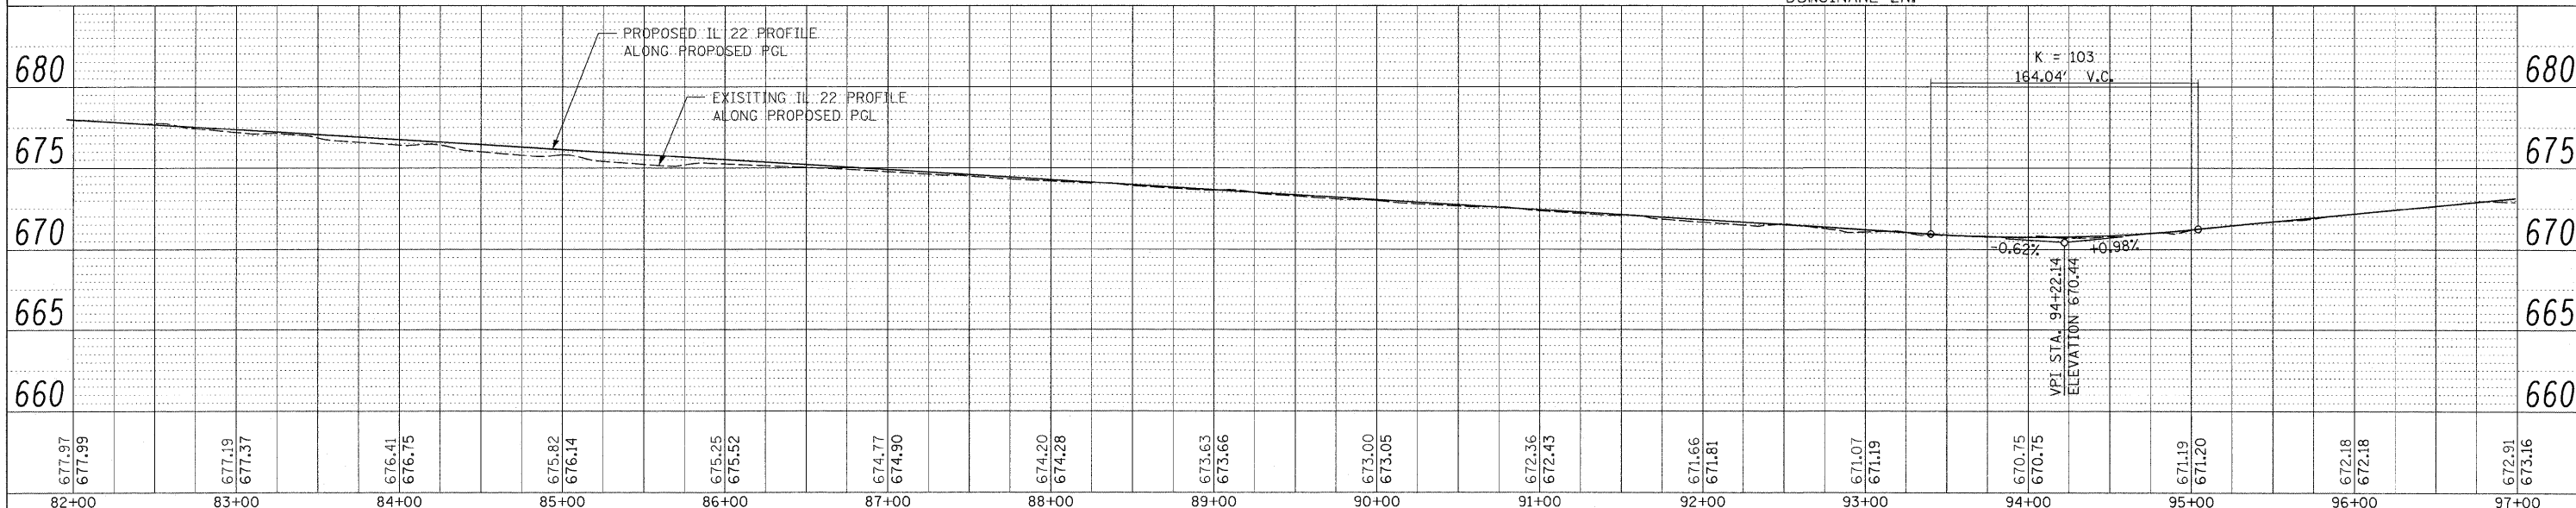


DATE	
BY	
REVISIONS	
FILED	
PLANNING	
DESIGN	
CONSTRUCTION	
NO.	

DATE	
BY	
REVISIONS	
FILED	
PLANNING	
DESIGN	
CONSTRUCTION	
NO.	

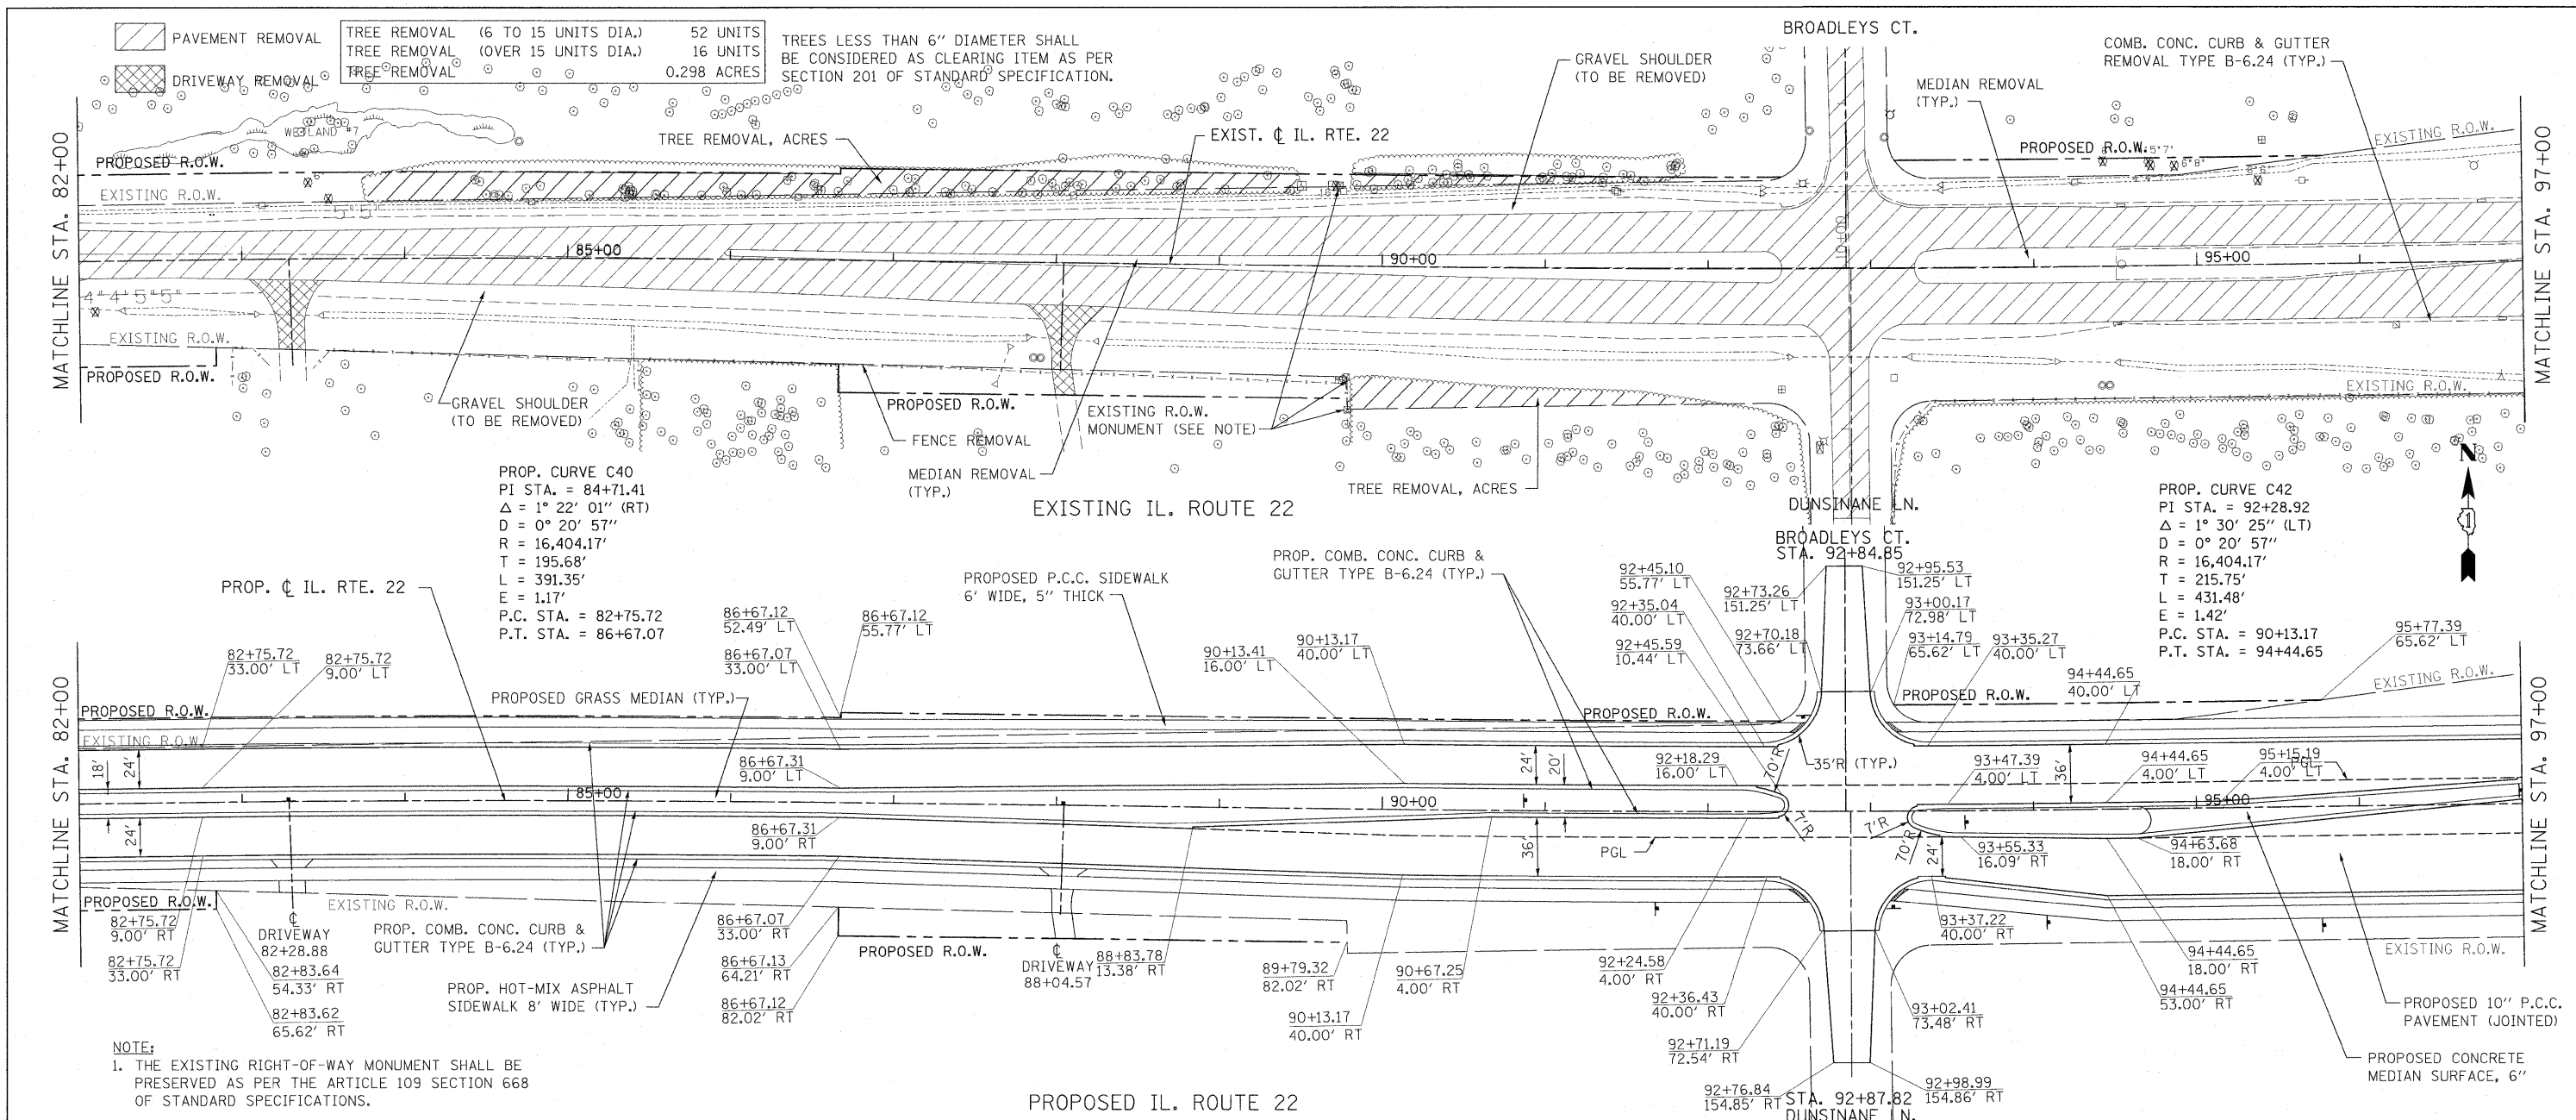

FILE NAME =	USER NAME = #USER#	DESIGNED - LP	REVISED -	STATE OF ILLINOIS DEPARTMENT OF TRANSPORTATION	IL ROUTE 22 TREE REMOVAL ROADWAY PLANS			F.A.P. R.T.E. = 337	SECTION = 2010-062-DTR	COUNTY = LAKE	TOTAL SHEETS = 56	SHEET NO. = 13
W:\ILRTE22\2009 REVISIONS\Tree Removal	Contract\CADD Sheets\0180L41-shr-pinpr.f.dgn	DRAWN - DC	REVISED -		SCALE: 1"=50'	SHEET NO. 13 OF 56 SHEETS	STA. 82+00.00 TO STA. 97+00.00	CONTRACT NO. 60L41				
		CHECKED - JP	REVISED -		ILLINOIS FED. AID PROJECT							
		DATE - 05/14/2010	REVISED -									