
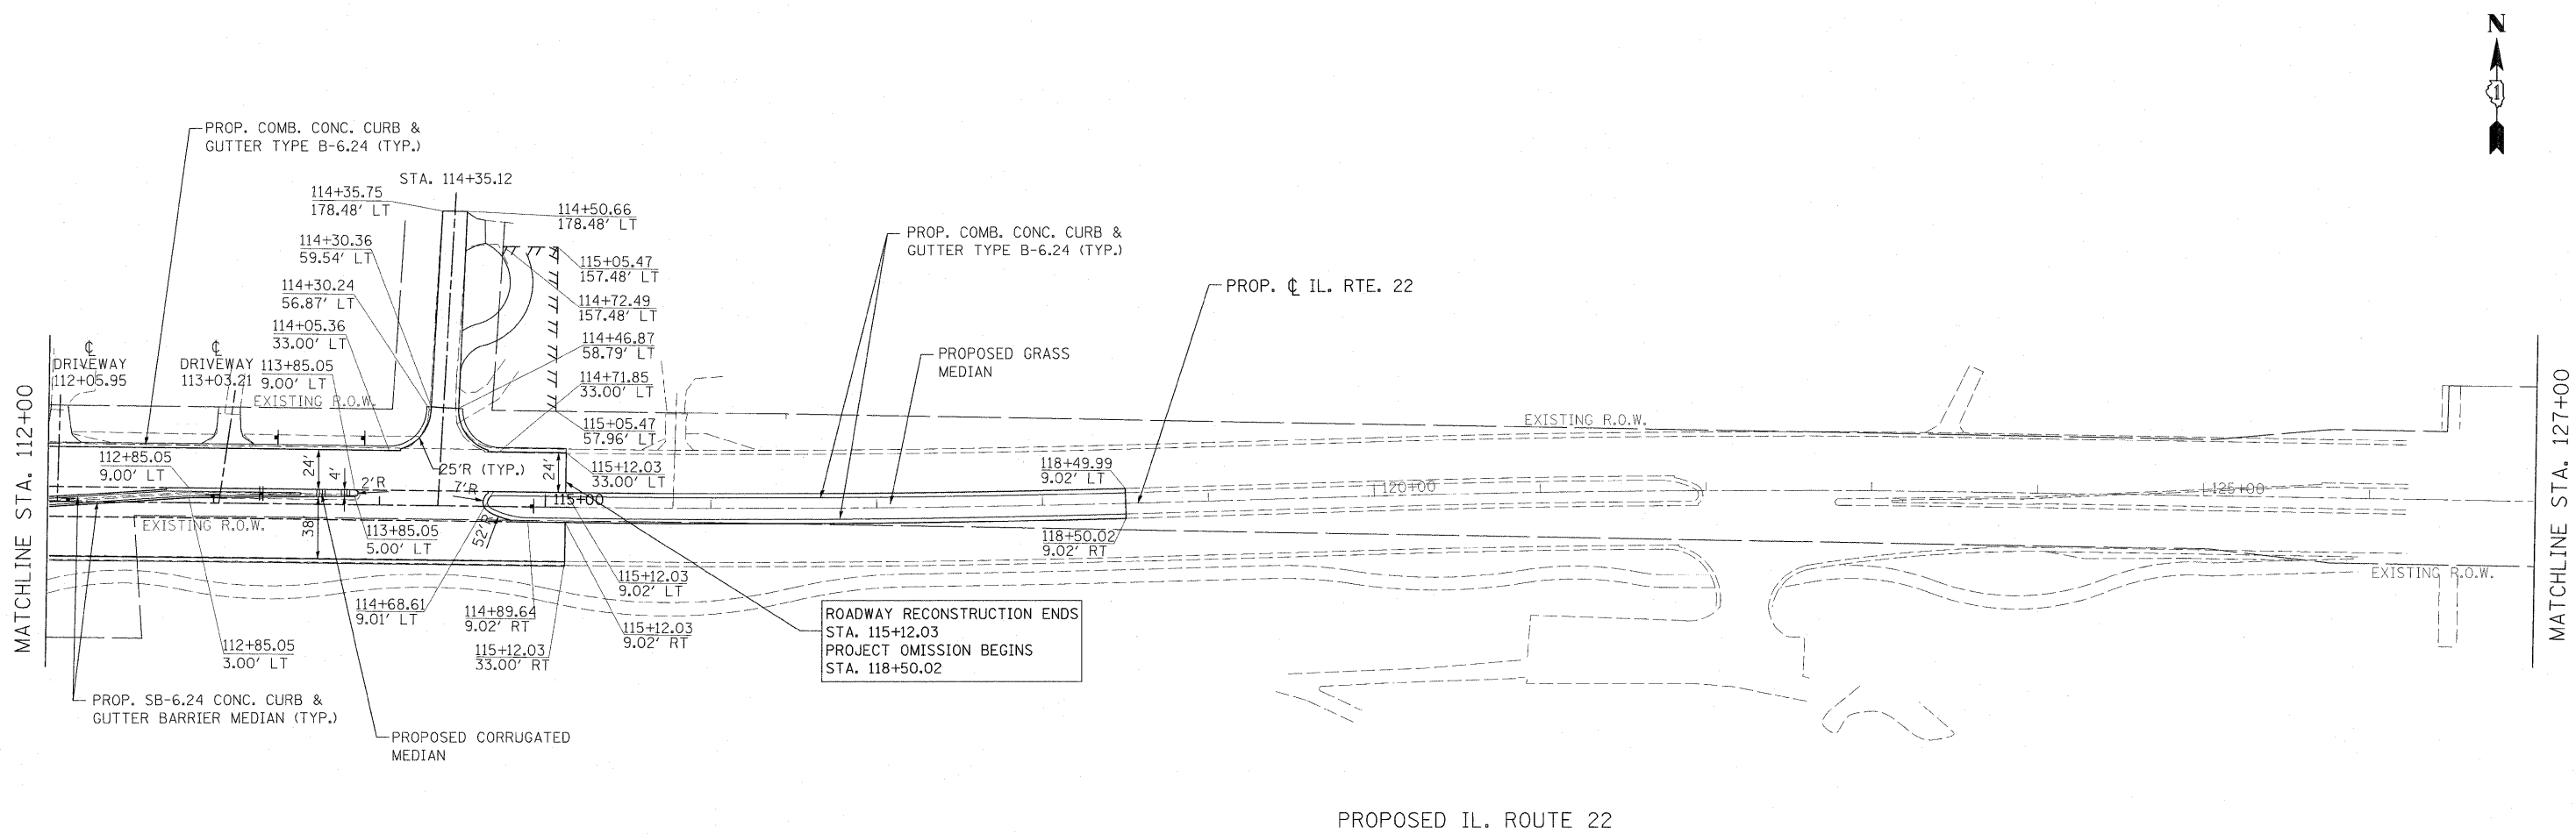
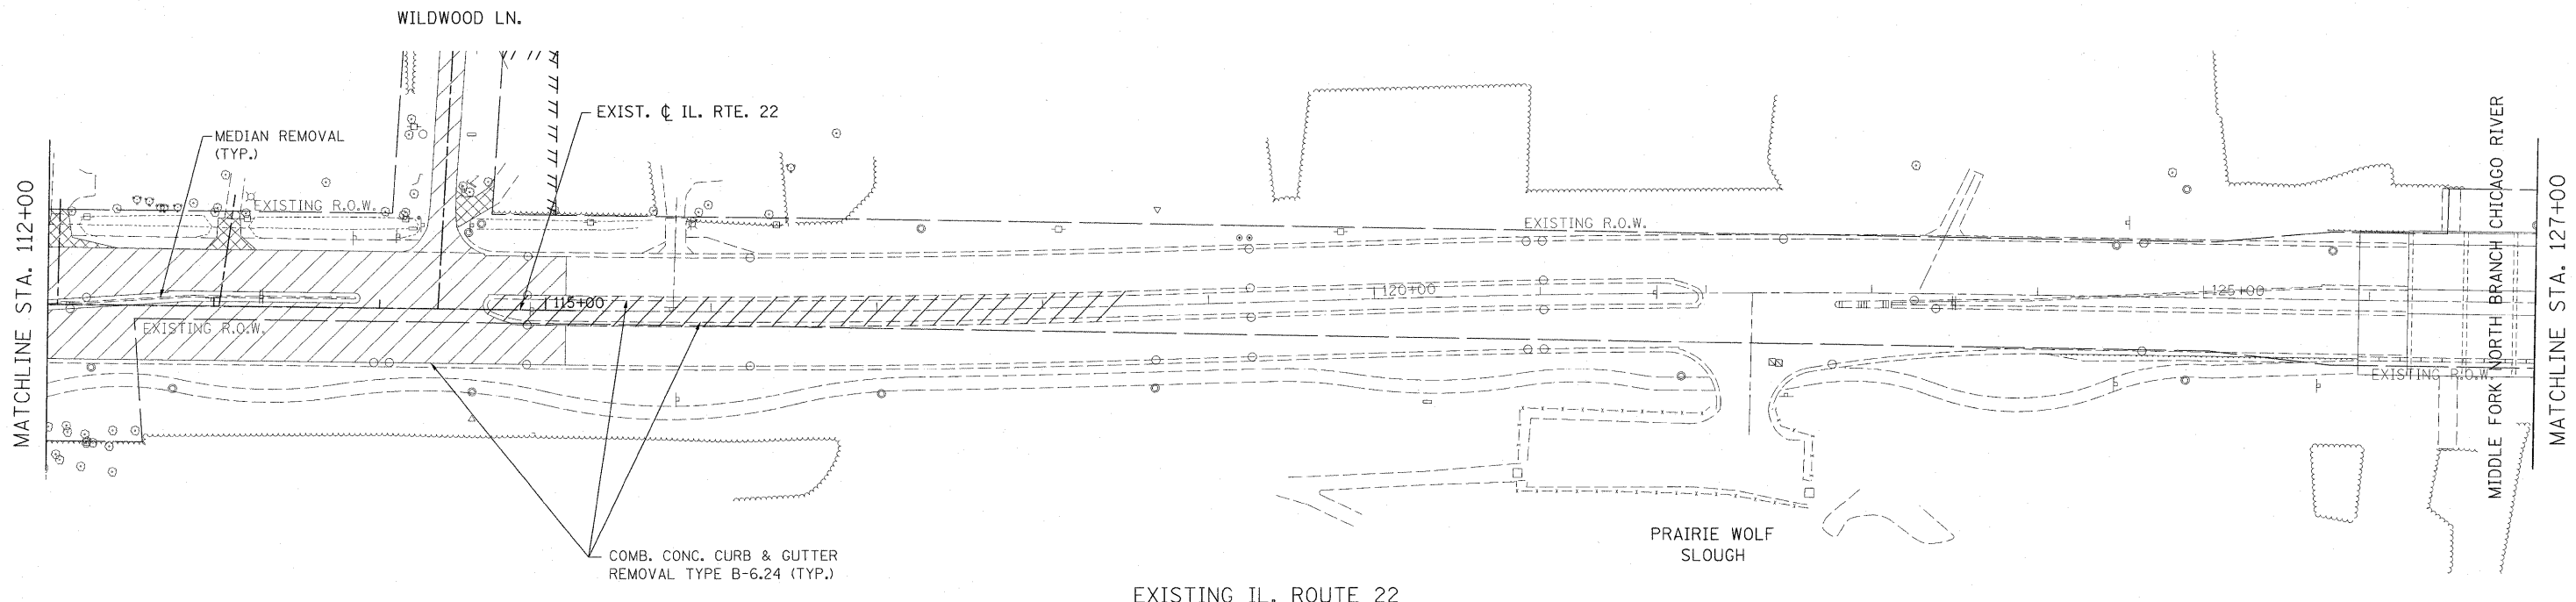
 PAVEMENT REMOVAL
 DRIVEWAY REMOVAL

TREES LESS THAN 6" DIAMETER SHALL BE CONSIDERED AS CLEARING ITEM AS PER SECTION 201 OF STANDARD SPECIFICATION.



FILE NAME = W:\ILRTE22\2009 REVISIONS\Tree Removal	USER NAME = #USER# Contract\CADD Sheets\DI68L41-sht-plnprf.dgn	DESIGNED - LP	REVISED -	STATE OF ILLINOIS DEPARTMENT OF TRANSPORTATION	IL. ROUTE 22 TREE REMOVAL PLANS			F.A.P. RTE. 337	SECTION 2010-062-DTR	COUNTY LAKE	TOTAL SHEETS 56	SHEET NO. 16
PLOT SCALE = #SCALE#	PLOT DATE = 5/13/2010	DRAWN - DC	REVISED -		SCALE: 1"=50'	SHEET NO. 16 OF 56 SHEETS	STA. 112+00.00 TO STA. 127+00.00	CONTRACT NO. 60L41				
		CHECKED - JP	REVISED -		ILLINOIS FED. AID PROJECT							
		DATE - 05/14/2010	REVISED -									