


DATE: _____ BY: _____
 REVIEWED: _____
 PLOTTED: _____
 ALIGNED: _____
 CHECKED: _____
 CAD FILE NAME: _____
 NO.: _____

DATE: _____ BY: _____
 REVIEWED: _____
 PLOTTED: _____
 GRADES CHECKED: _____
 DIM. NOTED: _____
 SURFACE USE NOTATIONS CHECKED: _____
 NO.: _____

 DRIVEWAY REMOVAL
 SIDEWALK REMOVAL
 TREE REMOVAL (6 TO 15 UNITS DIA.) 134 UNITS
 TREE REMOVAL (OVER 15 UNITS DIA.) 0 UNITS
 TREE REMOVAL 0.086 ACRES
 TREES LESS THAN 6" DIAMETER SHALL BE CONSIDERED AS CLEARING ITEM AS PER SECTION 201 OF STANDARD SPECIFICATION.

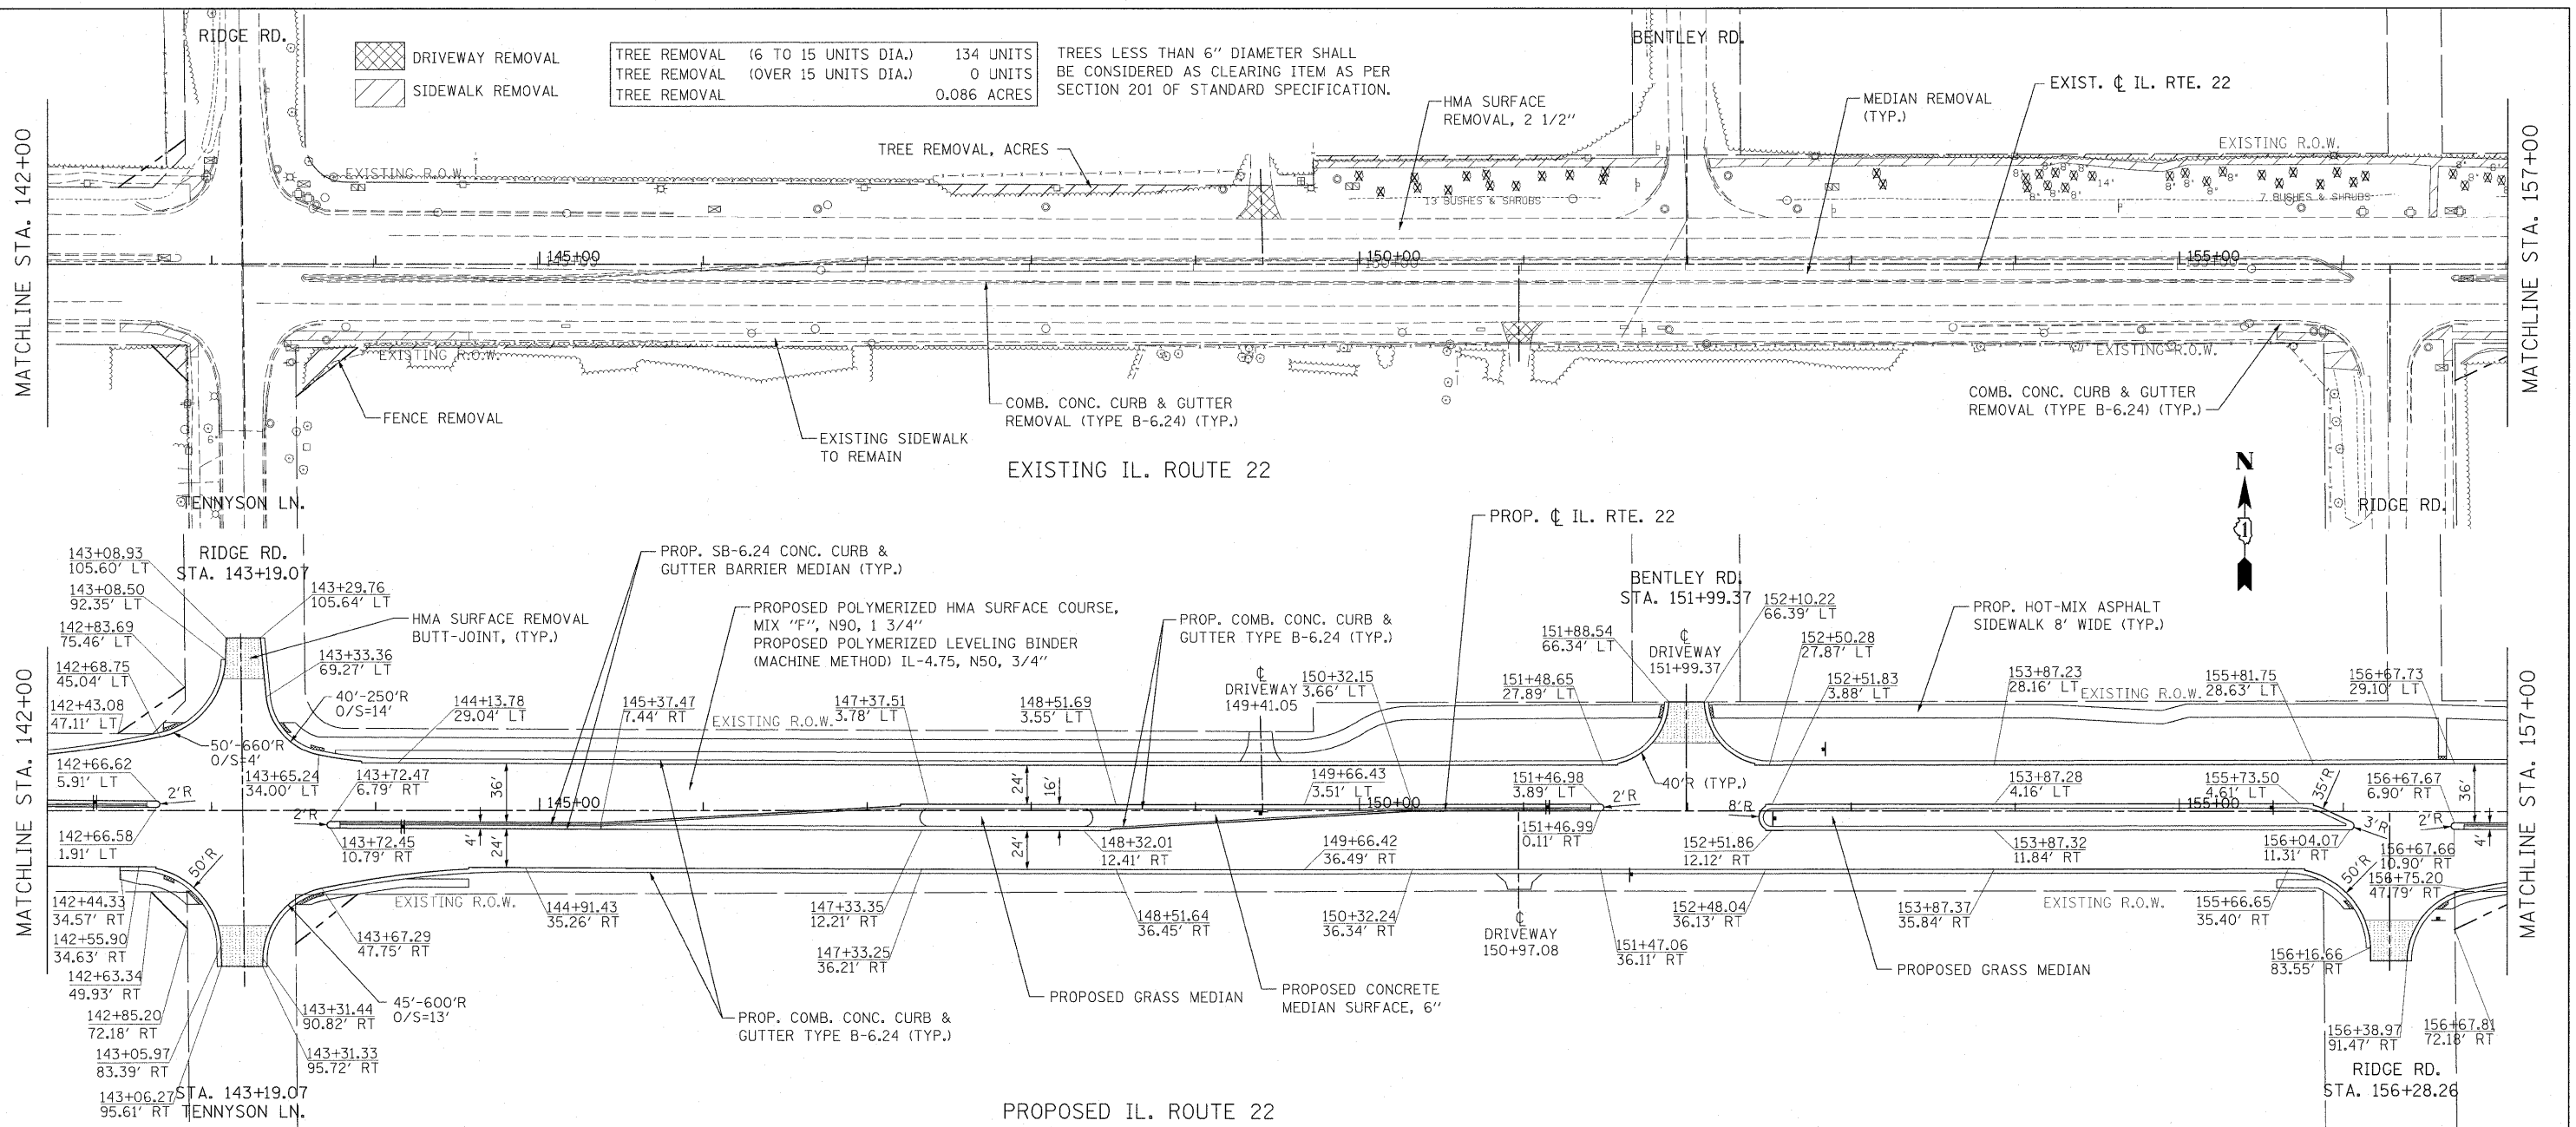

673.01 673.01	674.32 674.32	675.56 675.56	676.97 676.97	678.39 678.39	679.84 679.84	681.11 681.11	682.09 682.09	682.47 682.47	681.92 681.92	680.60 680.60	678.90 678.90	677.10 677.10	675.25 675.25	673.19 673.19	671.48 671.48
142+00	143+00	144+00	145+00	146+00	147+00	148+00	149+00	150+00	151+00	152+00	153+00	154+00	155+00	156+00	157+00

FILE NAME = W:\ILRTE22\2009 REVISIONS\Tree Removal Contract\CADD Sheets\DI60L41-shr-plnprf.dgn
 USER NAME = #USER#
 PLOT SCALE = #SCALE#
 PLOT DATE = 5/13/2010

DESIGNED - LP
 DRAWN - DC
 CHECKED - JP
 DATE - 05/14/2010
 REVISED -
 REVISED -
 REVISED -
 REVISED -

STATE OF ILLINOIS
DEPARTMENT OF TRANSPORTATION
IL. ROUTE 22
TREE REMOVAL PLANS

SCALE: 1"=50' SHEET NO. 18 OF 56 SHEETS STA. 142+00.00 TO STA. 157+00.00

F.A.P. RTE. 337	SECTION 2010-062-DTR	COUNTY LAKE	TOTAL SHEETS 56	SHEET NO. 18
CONTRACT NO. 60L41			ILLINOIS FED. AID PROJECT	