
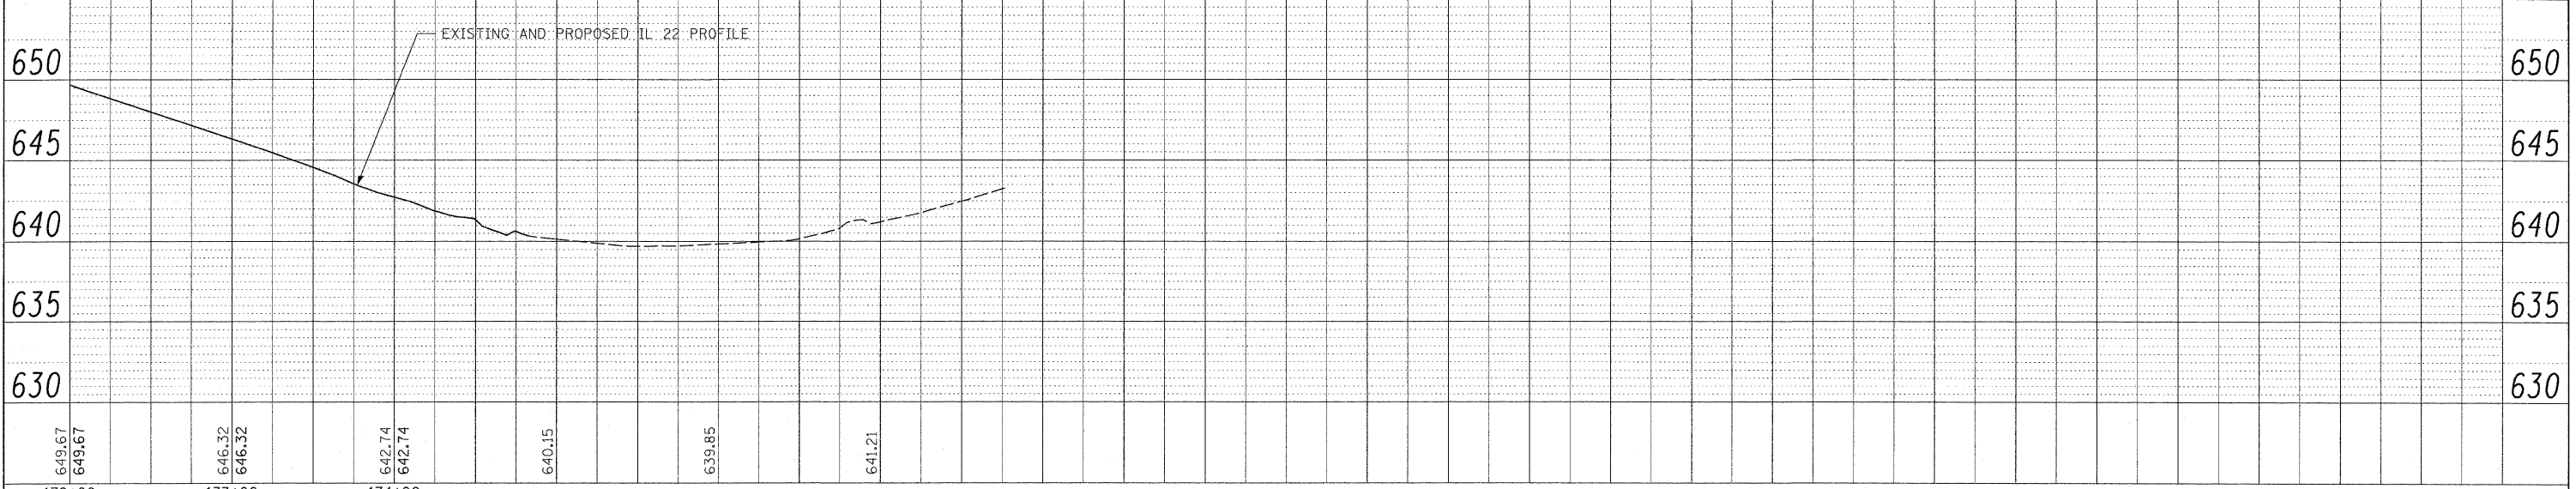
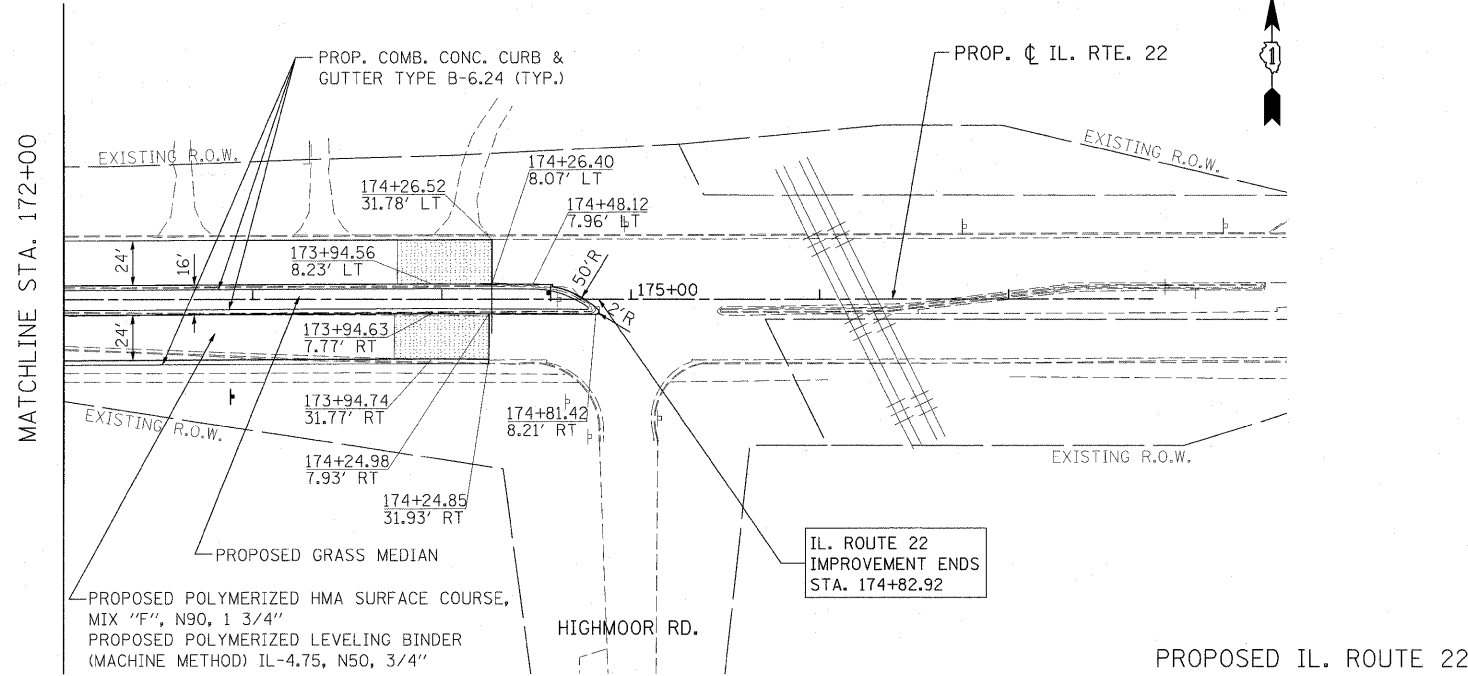


DATE	BY	REVISIONS	ALIGNED	CHECKED	CADD FILE NAME
PLAN					

DATE	BY	REVISIONS	GRADINGS	CHECKED	PLANTING	NOTATIONS
FILE						

TREES LESS THAN 6" DIAMETER SHALL BE CONSIDERED AS CLEARING ITEM AS PER SECTION 201 OF STANDARD SPECIFICATION.

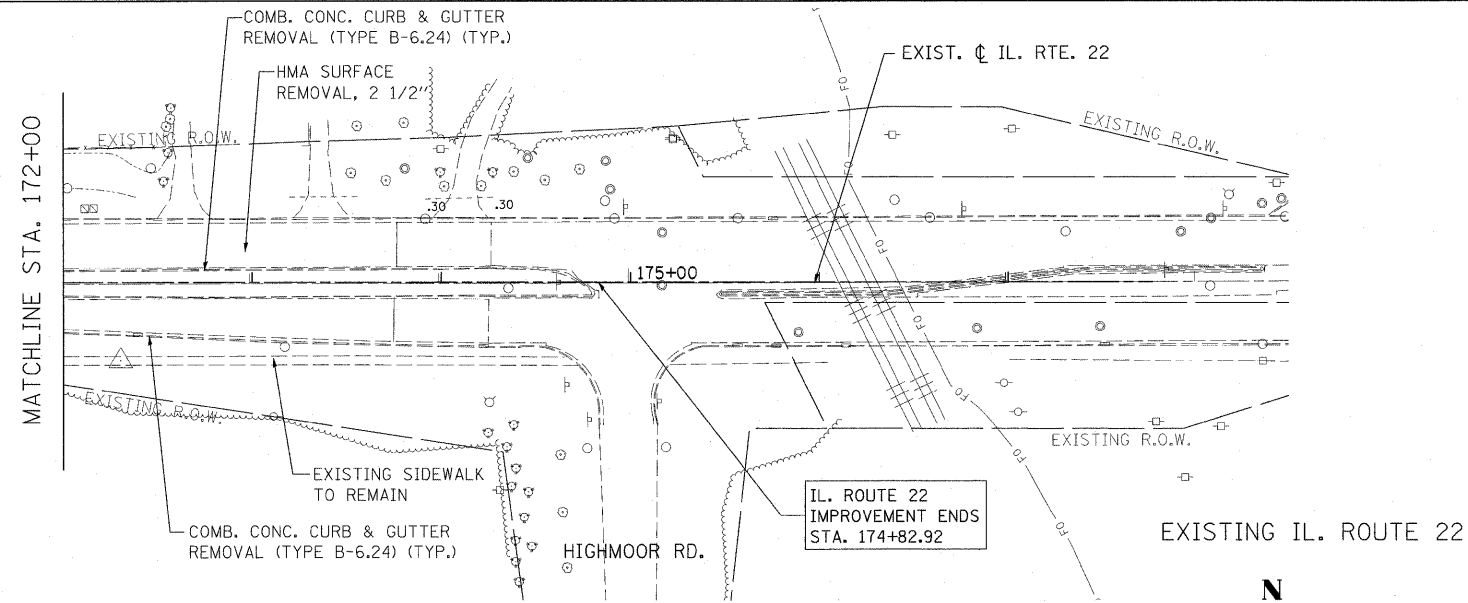

FILE NAME =	USER NAME = #USER#	DESIGNED - LP	REVISED -	STATE OF ILLINOIS DEPARTMENT OF TRANSPORTATION	IL. ROUTE 22 TREE REMOVAL PLANS	F.A.P. RTE.	SECTION	COUNTY	TOTAL SHEETS	SHEET NO.
W:\ILRTE22\2009 REVISIONS\Tree Removal	Contract\CADD Sheets\0160L41-sht-plnpr.f.dgn	DRAWN - DC	REVISED -			337	2010-062-DTR	LAKE	56	20
		CHECKED - JP	REVISED -			CONTRACT NO. 60L41				
		DATE - 05/14/2010	REVISED -			ILLINOIS FED. AID PROJECT				
				SCALE: 1"=50'	SHEET NO. 20 OF 56 SHEETS	STA. 172+00.00 TO STA. 174+82.92				