


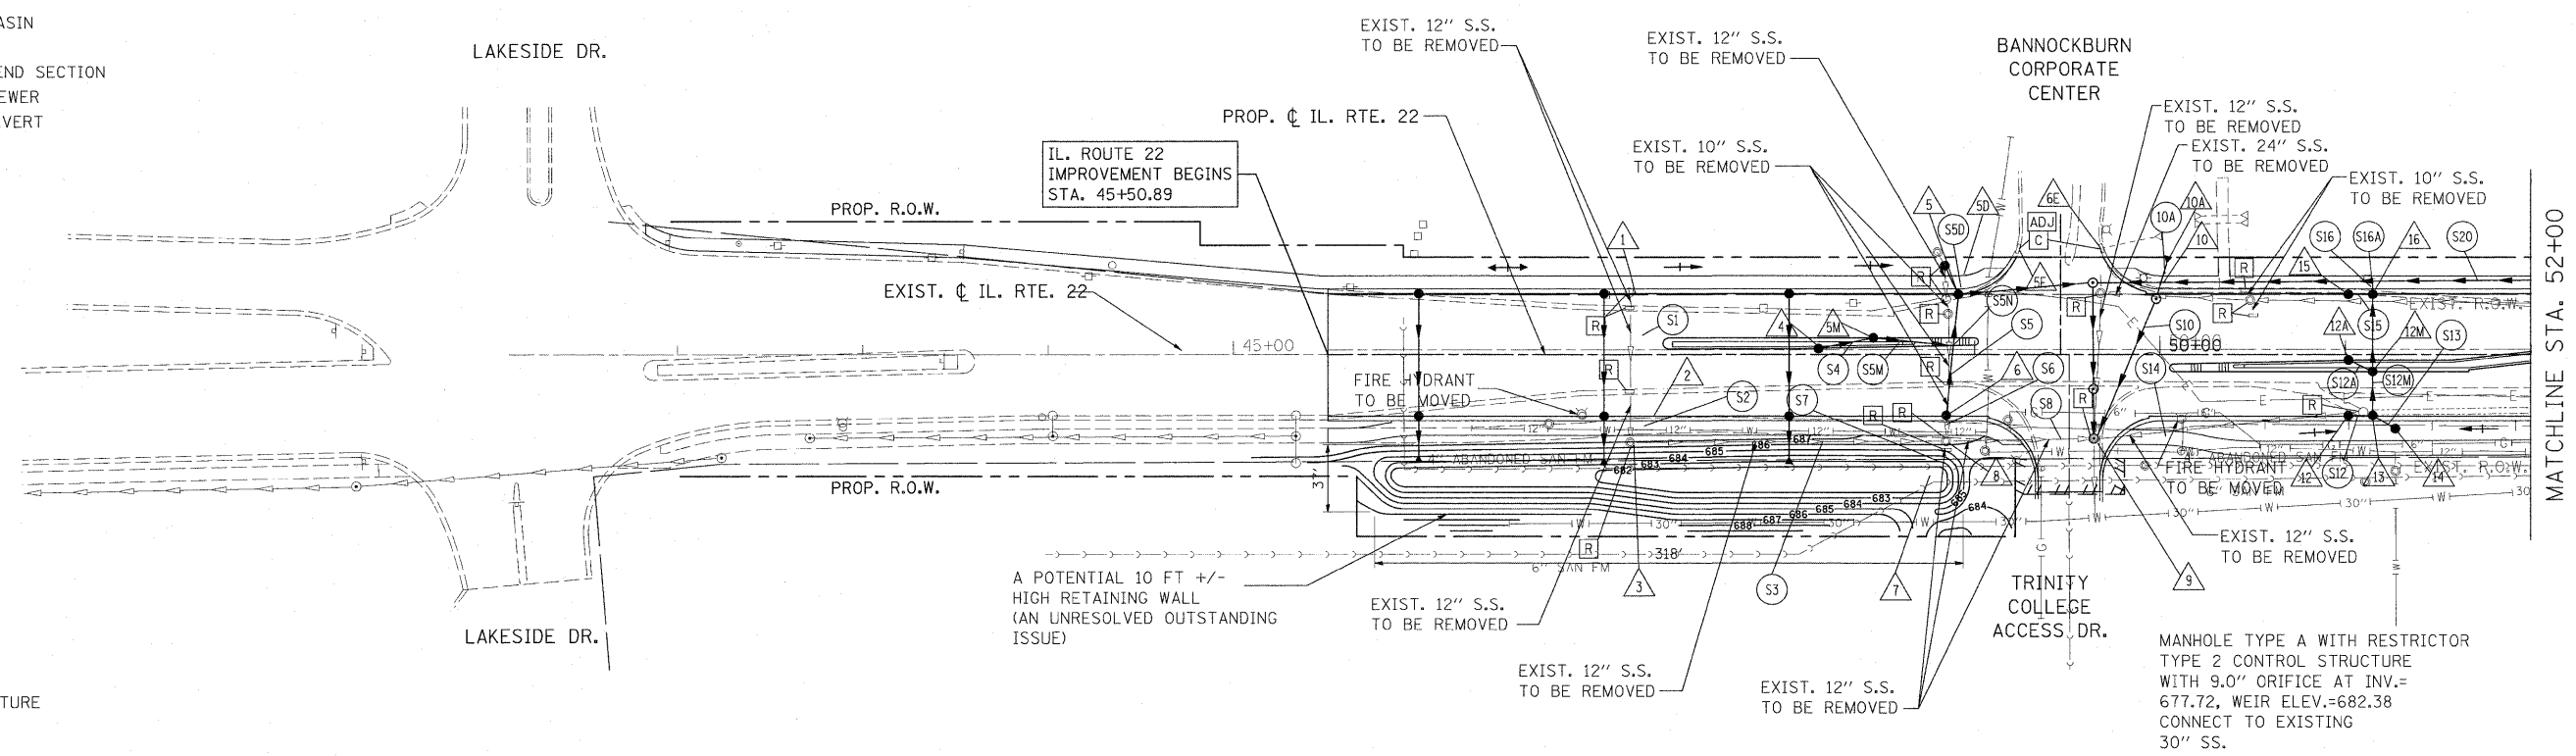

LEGEND:


- PROPOSED MANHOLE
- PROPOSED CATCH BASIN
- ▶ PROPOSED STORM SEWER
- ▶ PROPOSED FLARED END SECTION
- EXISTING MANHOLE
- EXISTING CATCH BASIN
- ▶ EXISTING INLET
- ▶ EXISTING FLARED END SECTION
- ▶ EXISTING STORM SEWER
- EXISTING PIPE CULVERT



FOR UTILITY INFORMATION ONLY

NOTE:
STORM WATER STRUCTURE OFFSET LOCATIONS GIVEN ON THE DETAILED PLANS ARE TO THE FOLLOWING POINTS: A) FOR STRUCTURES FALLING IN THE CURB LINE - TO THE EDGE OF PAVEMENT; B) FOR ALL OTHER STRUCTURE LOCATIONS - TO THE CENTER OF THE STRUCTURE.

- ▲ PROPOSED STORM STRUCTURE
- PROPOSED STORM SEWER
- R EXISTING STRUCTURE TO BE REMOVED
- AB EXISTING STORM SEWER TO BE ABANDONED
- ADJ EXISTING STRUCTURE TO BE ADJUSTED
- C EXISTING STRUCTURE TO BE CLEANED

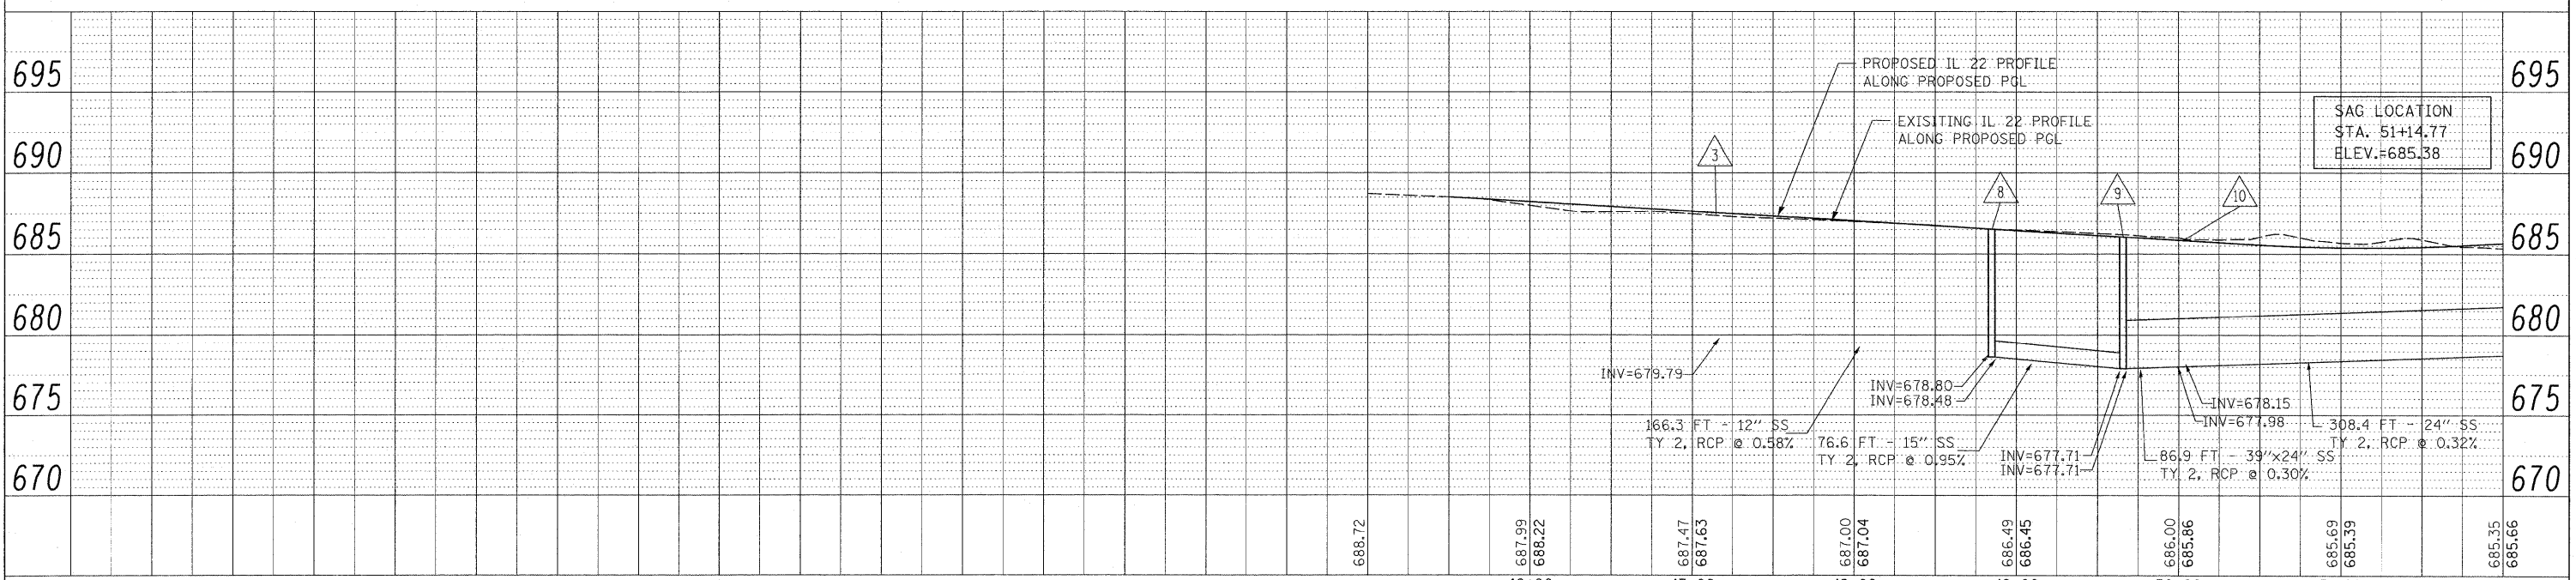

DATE	
BY	
REVISIONS	
NO.	
FILE	
NO.	

DATE	
BY	
REVISIONS	
NO.	
FILE	
NO.	