
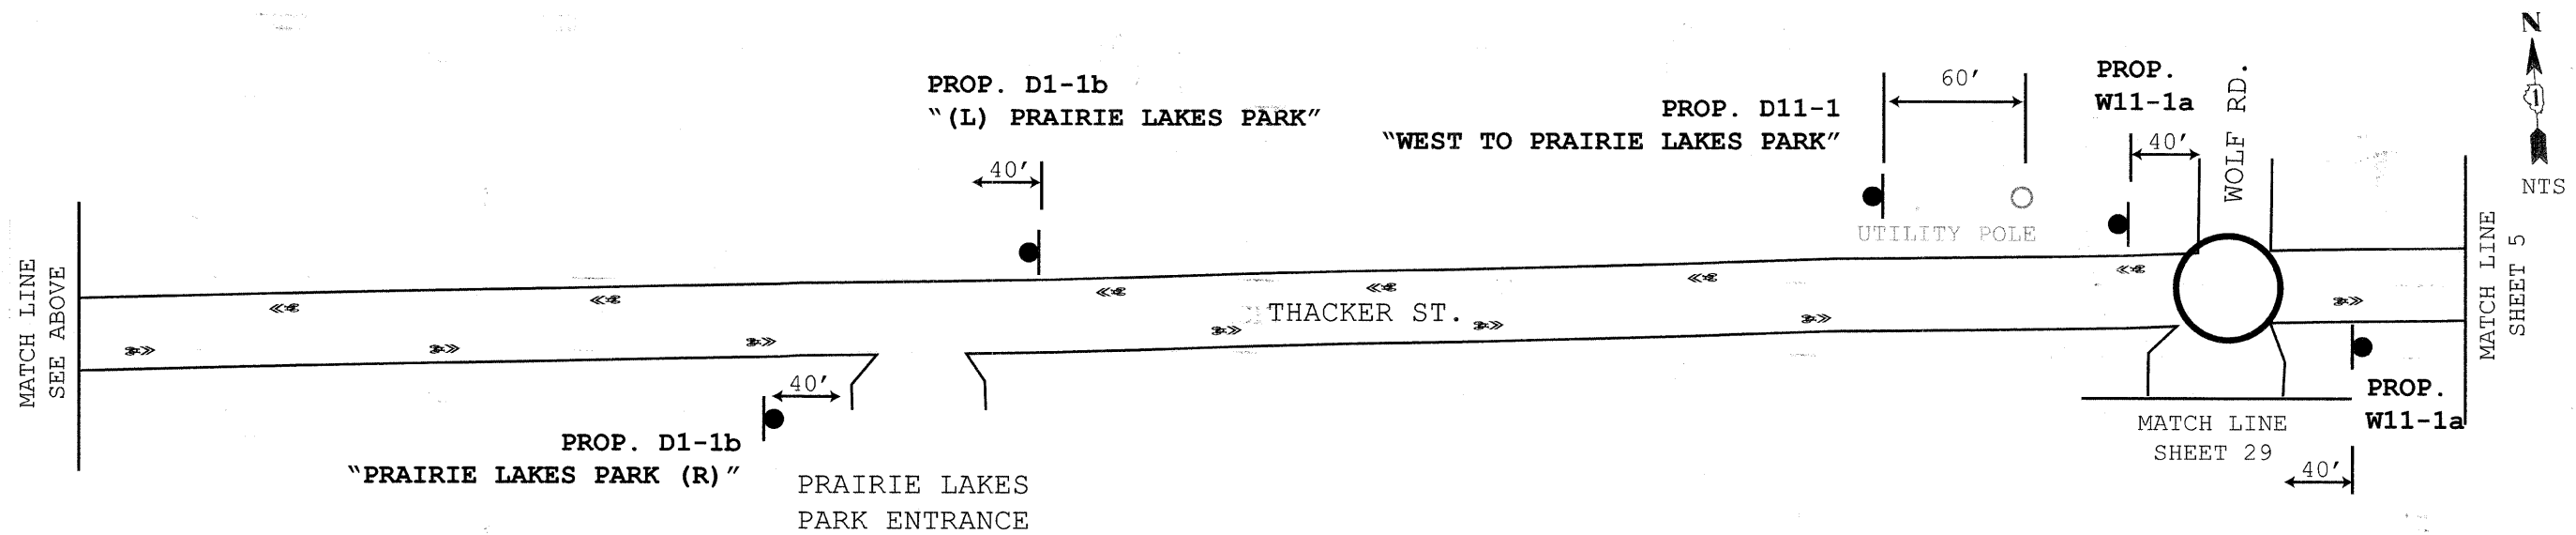
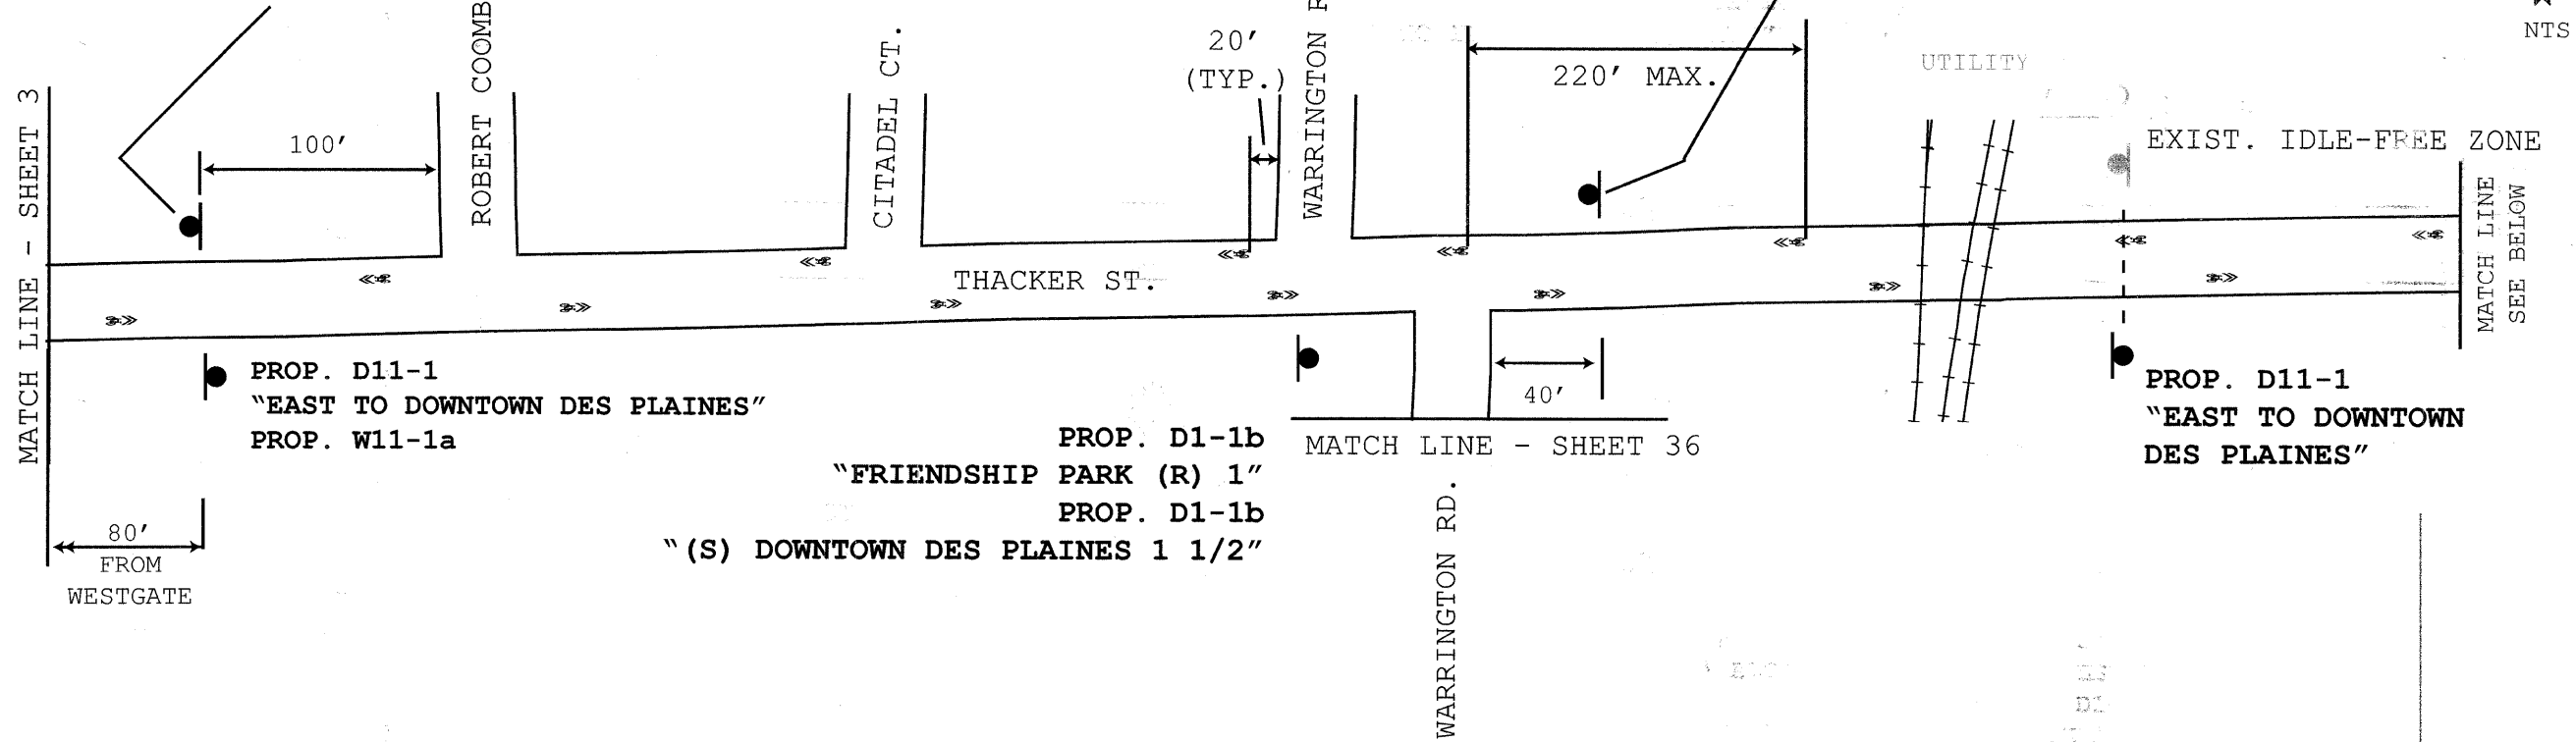


PROP. D1-1b
 "TOMAHAWK PARK 1/2 (R)"
 PROP. D1-1b
 "HIGH RIDGE KNOLLS 1/4 (R)"

PROP. D1-1b
 "(L) FRIENDSHIP PARK 1 1/4"
 PROP. D1-1b
 "(L) EINSTEIN PARK 1"

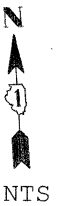

TYLIN INTERNATIONAL

DESIGNED - SM	REVISED -
DRAWN - TG	REVISED -
CHECKED - DAJ	REVISED -
DATE - 04/26/10	REVISED -

CITY OF DES PLAINES
 STAGE 1 BIKE NETWORK

SIGNING AND PAVEMENT MARKING PLAN
 THACKER STREET

F.A. RTE.	SECTION	COUNTY	TOTAL SHEETS	SHEET NO.
	09-00208-00-BT	COOK	54	18
FED. ROAD DIST. NO. 1 ILLINOIS FED. AID PROJECT			CONTRACT NO. 63359	