


MATCH LINE  
SHEET 28

NTS

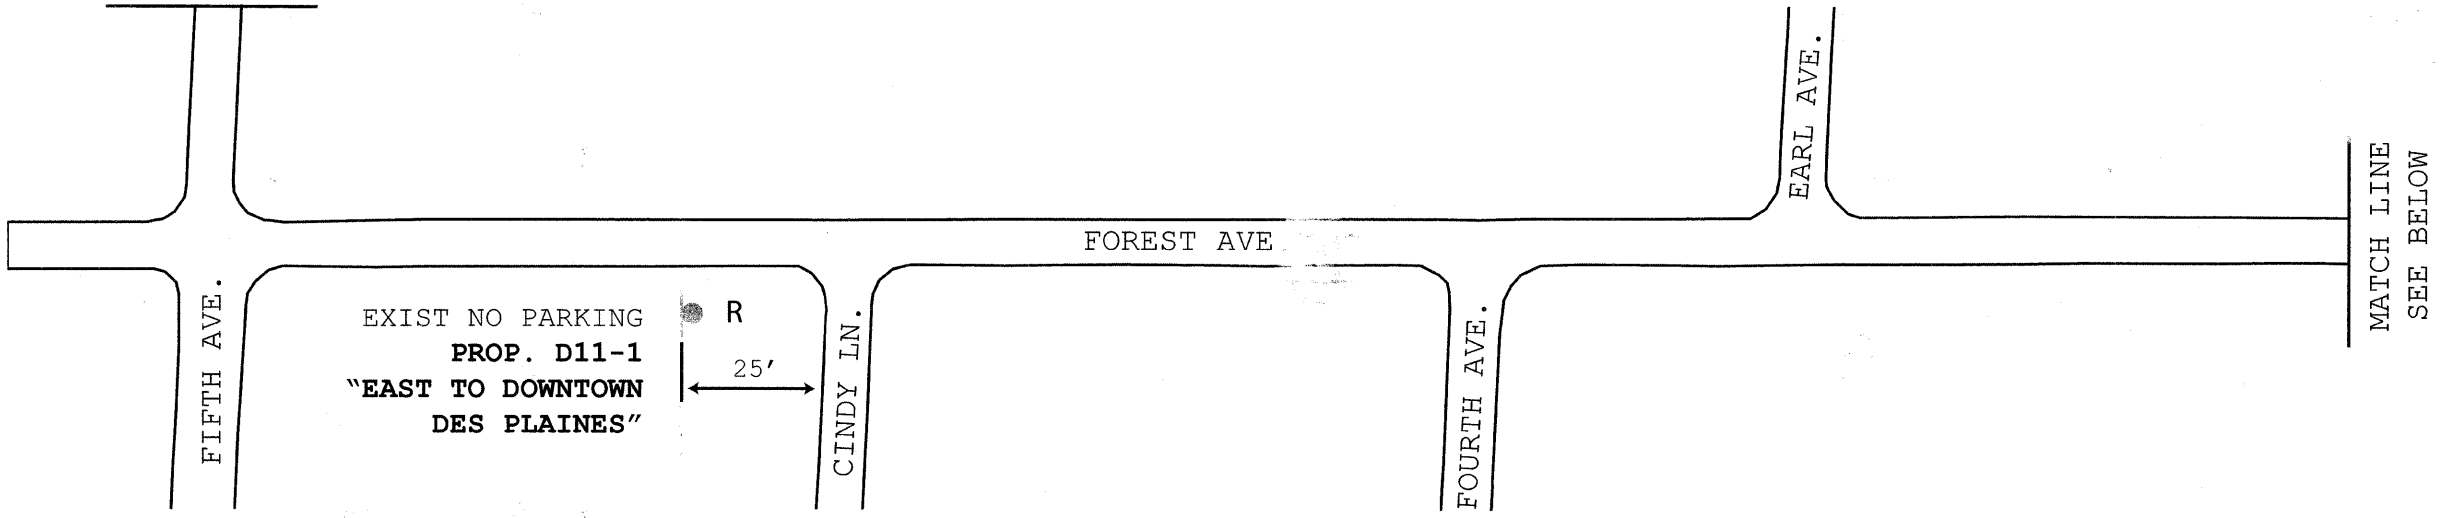

MATCH LINE  
SEE ABOVE

EXIST NO PARKING  
PROP. D11-1  
"WEST TO ALGONQUIN/  
FOREST SCHOOLS"

125' FROM CAROL

R

FOREST AVE.

MATCH LINE  
SHEET 21

DENNIS PL.

60' FROM CAROL

PROP. D1-1b  
"(S) LAKE PARK 1 1/4"  
PROP D1-1b  
"(L) DOWNTOWN DES PLAINES 1 3/4"



NTS

TYLIN INTERNATIONAL

|                 |           |
|-----------------|-----------|
| DESIGNED - SM   | REVISED - |
| DRAWN - TG      | REVISED - |
| CHECKED - DAJ   | REVISED - |
| DATE - 04/26/10 | REVISED - |

CITY OF DES PLAINES  
STAGE 1 BIKE NETWORK

SIGNING PLAN  
FOREST AVENUE

|   |                |        |              |           |
|---|----------------|--------|--------------|-----------|
| F.A. RTE.                                       | SECTION        | COUNTY | TOTAL SHEETS | SHEET NO. |
|   | 09-00208-00-BT | COOK   | 54           | 41        |
| CONTRACT NO. 63359                              |                |        |              |           |
| FED. ROAD DIST. NO. 1 ILLINOIS FED. AID PROJECT |                |        |              |           |