


DETAIL A

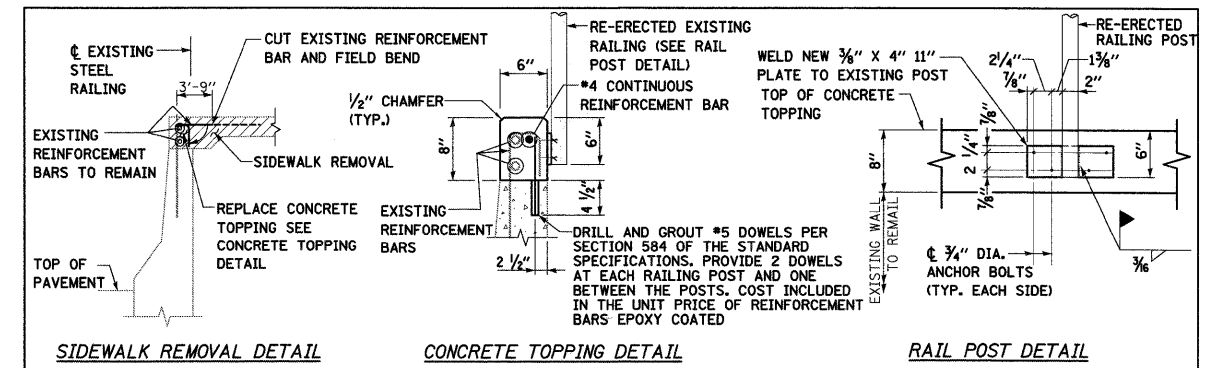

DETAIL B

McDonough Associates Inc.
 Engineers / Architects
 130 East Randolph Street, Chicago, Illinois 60601

FILE NAME =	USER NAME = JMiddlet
DI-sht-railings.dgn	
PLOT SCALE = 1:1120	
PLOT DATE = 4/13/2010	

DESIGNED - JWM	REVISED -
DRAWN - JWM	REVISED -
CHECKED - JLB	REVISED -
DATE - 04/09/10	REVISED -

STATE OF ILLINOIS
DEPARTMENT OF TRANSPORTATION

PROPOSED RAILING PLAN AND DETAILS			
SCALE: 1"=10'	SHEET NO. OF SHEETS	STA. TO STA.	

F.A.U. RTE. 1257	SECTION 08-00083-00-BT	COUNTY LAKE	TOTAL SHEETS 51	SHEET NO. 10
CONTRACT NO. 63450				
FED. ROAD DIST. NO. 1 ILLINOIS FED. AID PROJECT				