

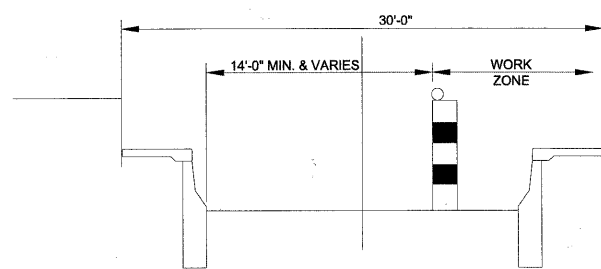


SUPPLEMENTAL DETOUR SIGNING

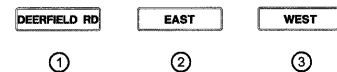

**TYPICAL SECTION FOR PARTIAL DEERFIELD ROAD LANE CLOSURE
(MAINTAIN TWO-WAY TRAFFIC WITH FLAGGER)**

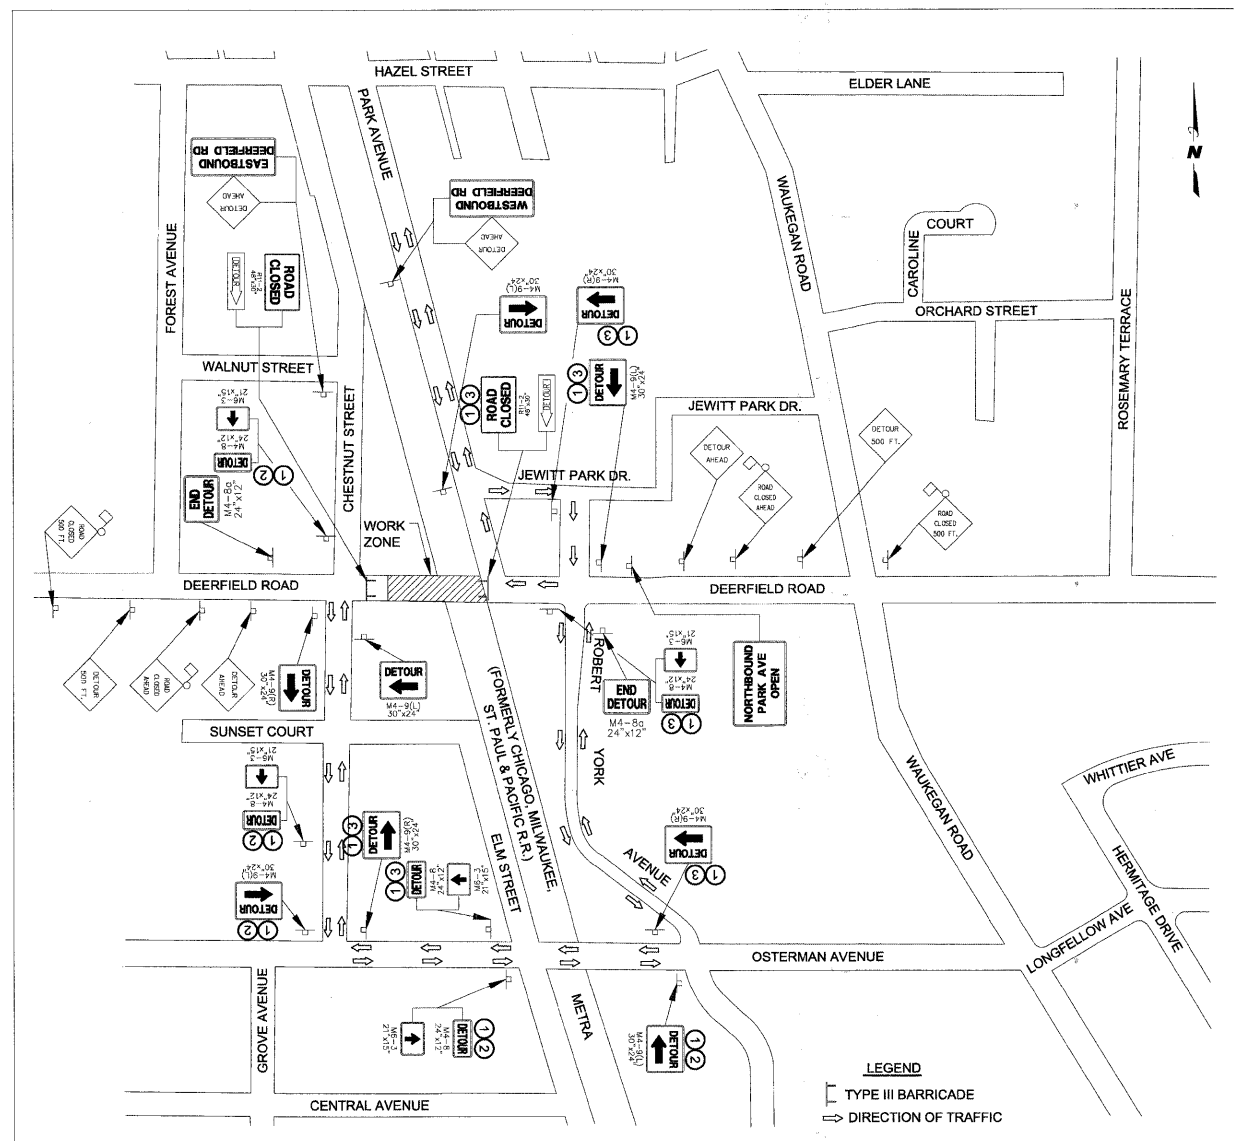

DETOUR PLAN FOR DEERFIELD ROAD FULL CLOSURE, IF REQUIRED

FILE NAME =	USER NAME = JMaddlet
D:\-sht-mot-detour.dgn	
PLOT SCALE = 1:2880.001	
PLOT DATE = 4/13/2010	

DESIGNED - JWM	REVISED -
DRAWN - JWM	REVISED -
CHECKED - JLB	REVISED -
DATE - 04/09/10	REVISED -

DESIGNED - JWM	REVISED -
DRAWN - JWM	REVISED -
CHECKED - JLB	REVISED -
DATE - 04/09/10	REVISED -

**STATE OF ILLINOIS
DEPARTMENT OF TRANSPORTATION**

**SUGGESTED MAINTENANCE OF VEHICULAR AND
PEDESTRIAN TRAFFIC**

SCALE: 1"=20' SHEET NO. OF SHEETS STA. TO STA.

F.A.U. RTE.	SECTION	COUNTY	TOTAL SHEETS	SHEET NO.
1257	08-00083-00-BT	LAKE	51	13
FED. ROAD DIST. NO. 1 ILLINOIS FED. AID PROJECT			CONTRACT NO. 63450	