



STATE OF ILLINOIS
DEPARTMENT OF TRANSPORTATION

STAGED NOTES (S-5)

1. Pour structural slab and mud slab.
2. Remove bracing on the bottom of sheet piling on the east end of the tunnel as indicated.
3. Install precast segments.

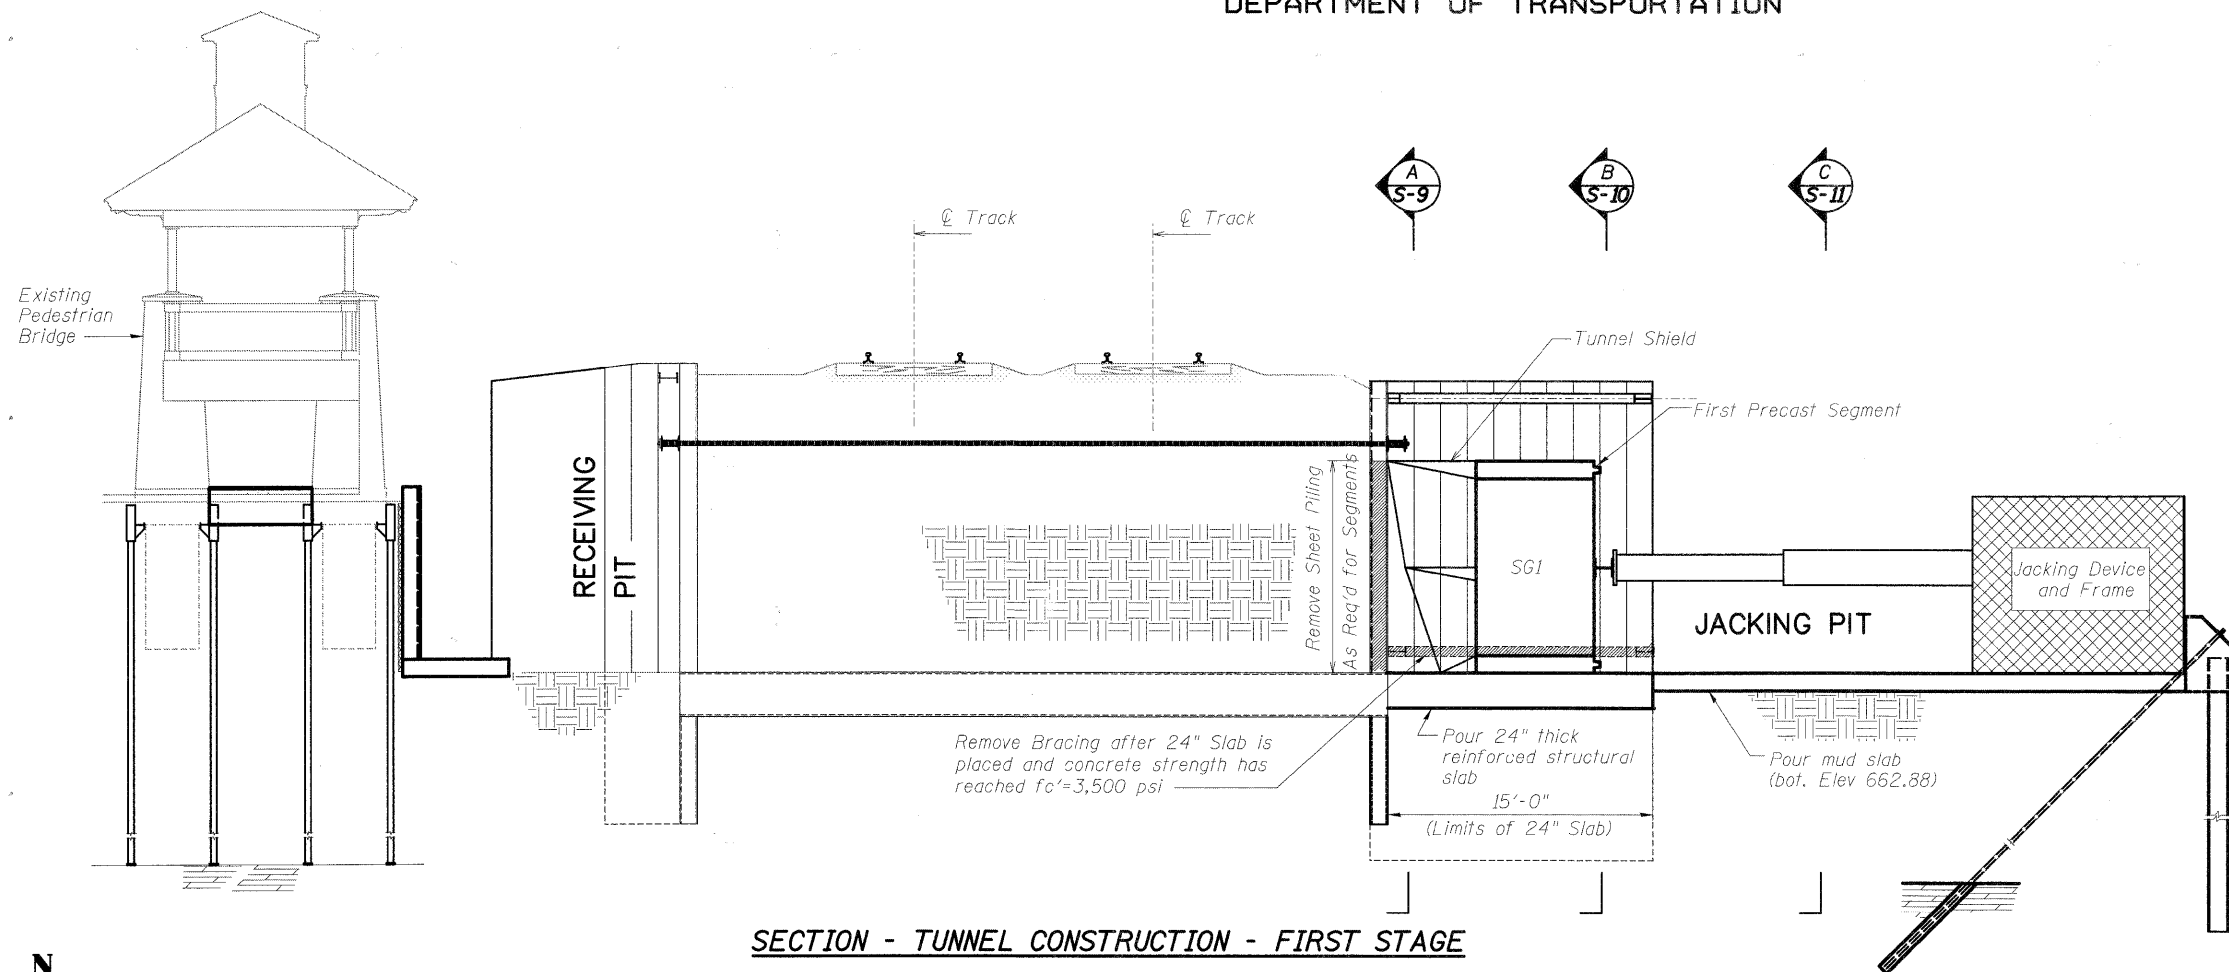

SECTION - TUNNEL CONSTRUCTION - FIRST STAGE

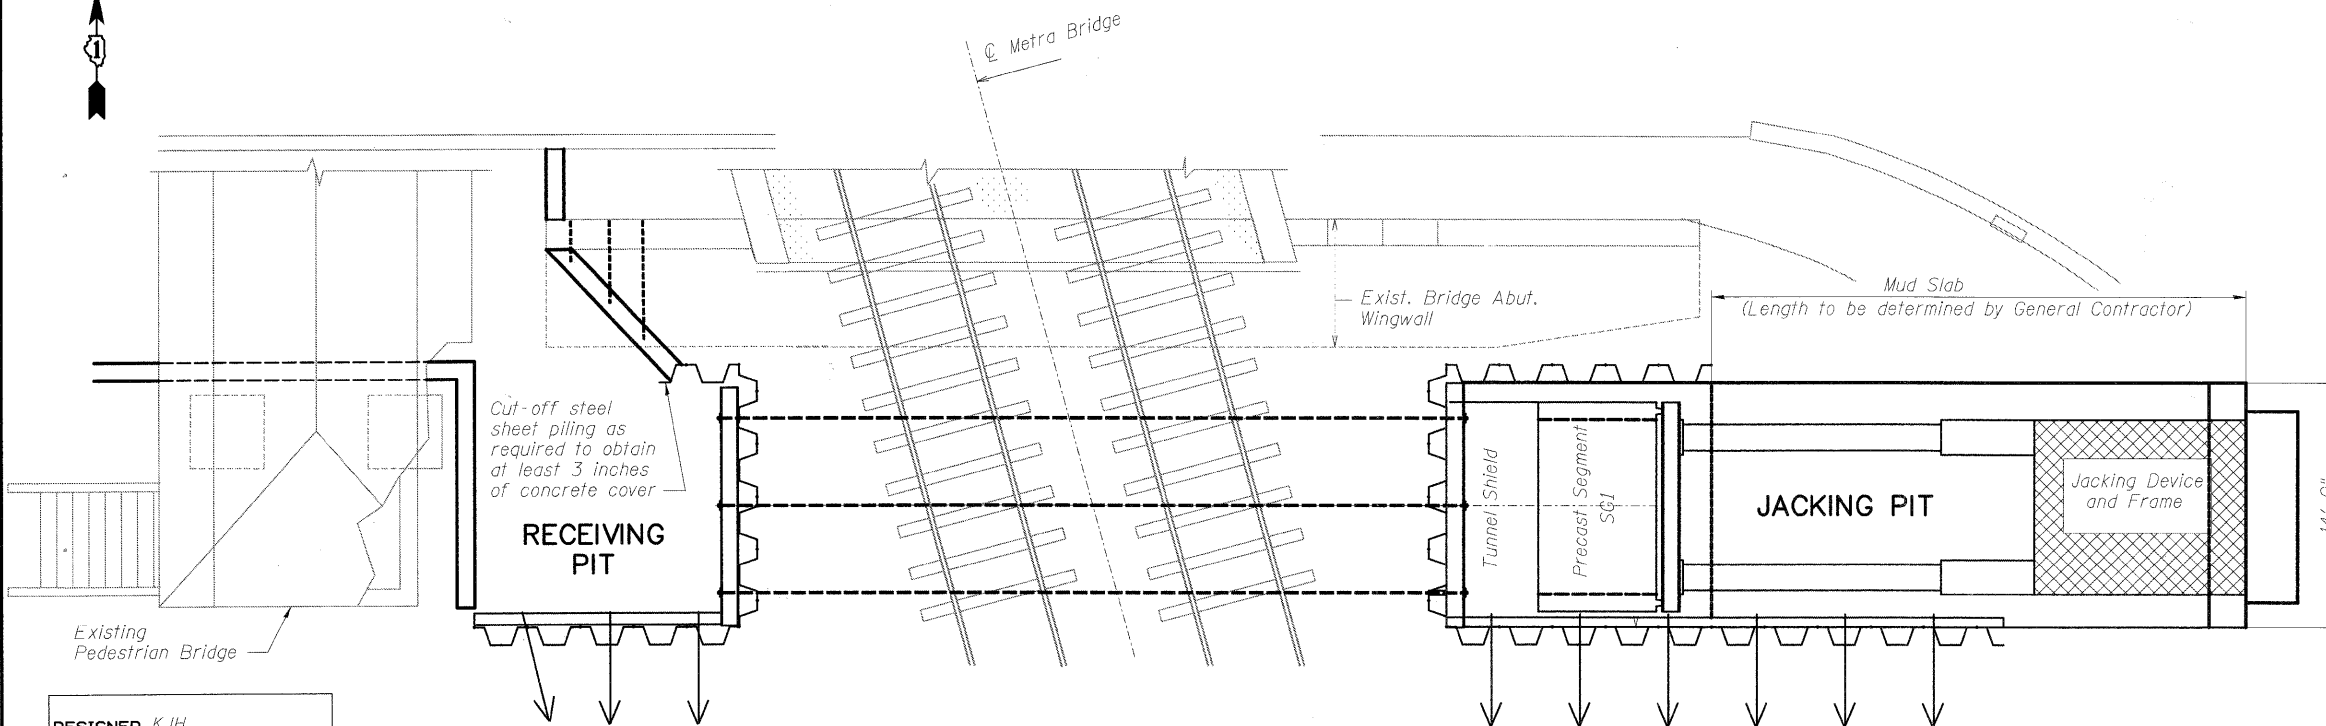

PLAN - TUNNEL CONSTRUCTION - FIRST STAGE

DESIGNED	KJH
CHECKED	BB
DRAWN	KJH
CHECKED	AWW

McDonough Associates Inc.
Engineers / Architects
130 East Randolph Street Chicago, Illinois 60601

SHEET NO. S-5 SHEETS S-25	F.A.U. RTE.	SECTION	COUNTY	TOTAL SHEETS	SHEET NO.
	1257	08-00083-00-BT	LAKE	51	25
	SN 049-6159		CONTRACT NO. 63450		
FED. ROAD DIST. NO. 1 ILLINOIS FED. AID PROJECT					

**CONSTRUCTION STAGING-FIRST STAGE
STRUCTURE NO. 049-6159**