



STATE OF ILLINOIS
DEPARTMENT OF TRANSPORTATION

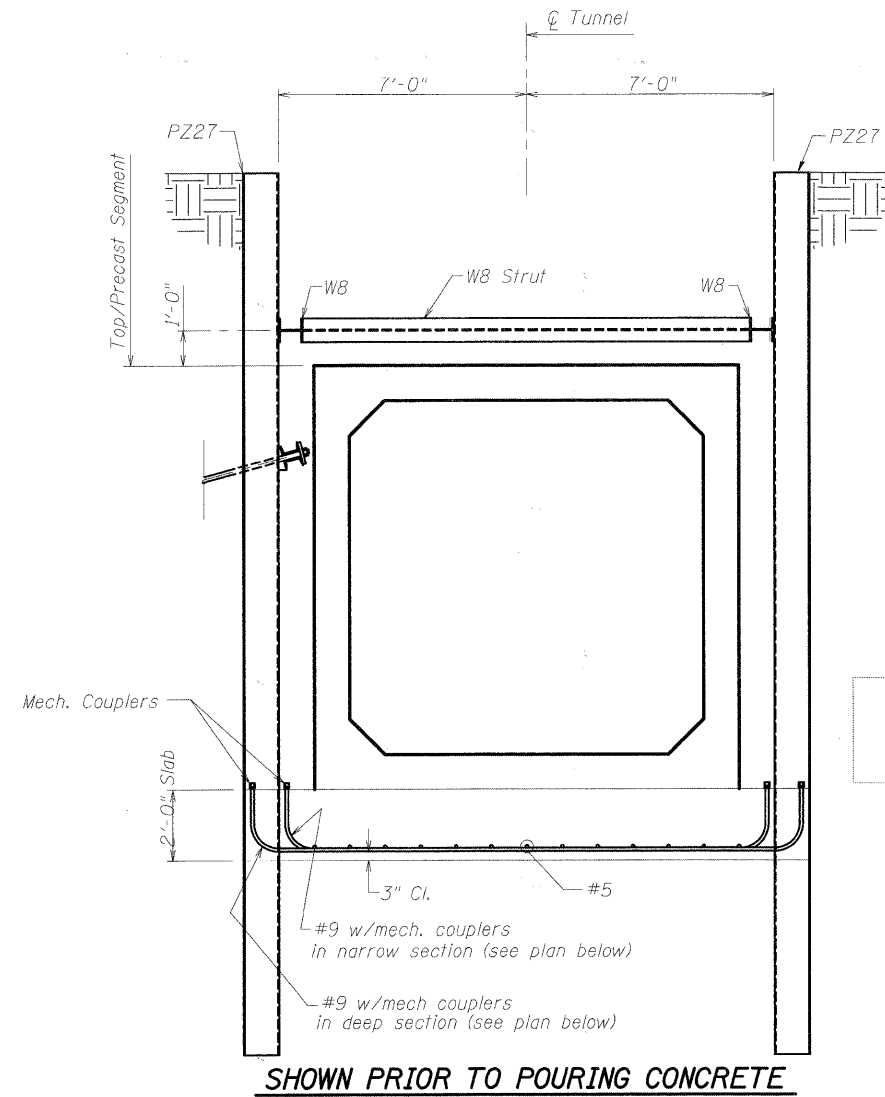


SHOWN PRIOR TO POURING CONCRETE

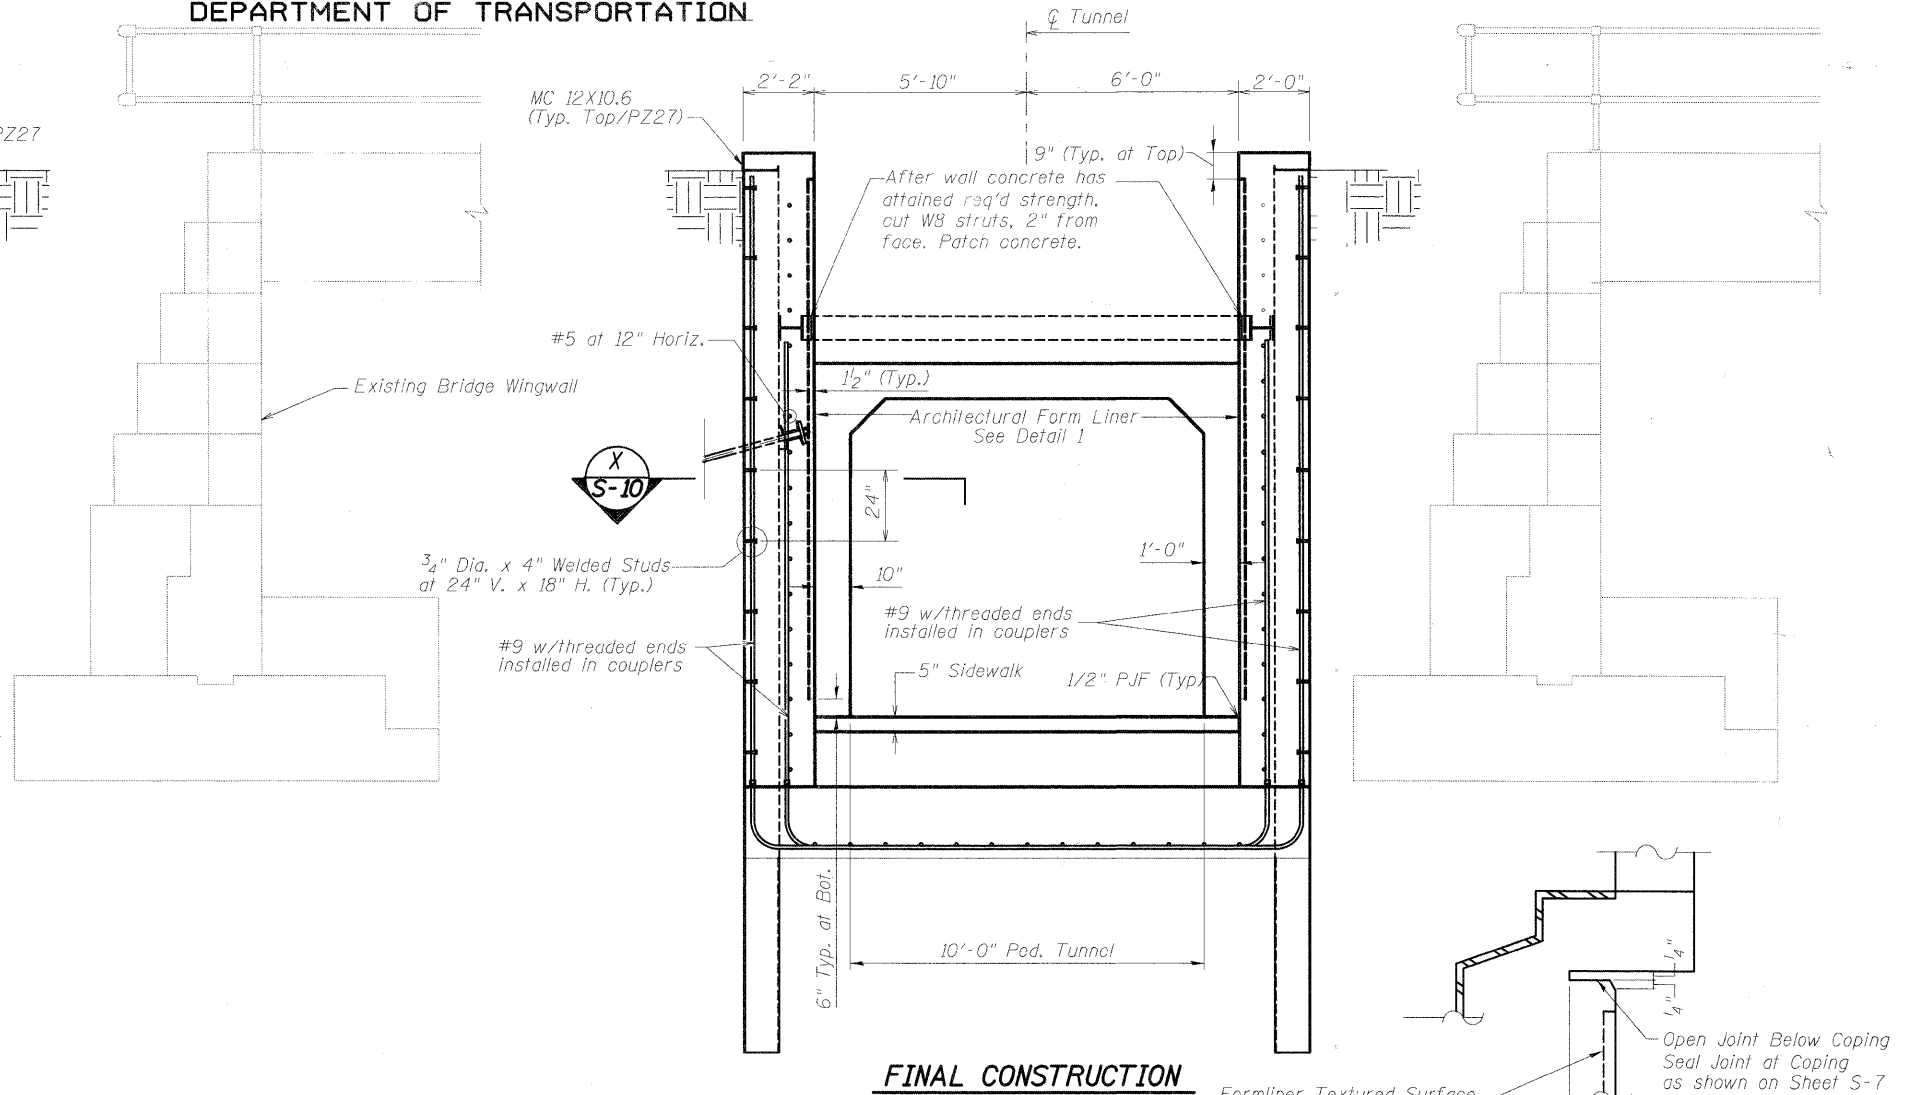


FINAL CONSTRUCTION


B SECTION - EAST TUNNEL WINGWALLS

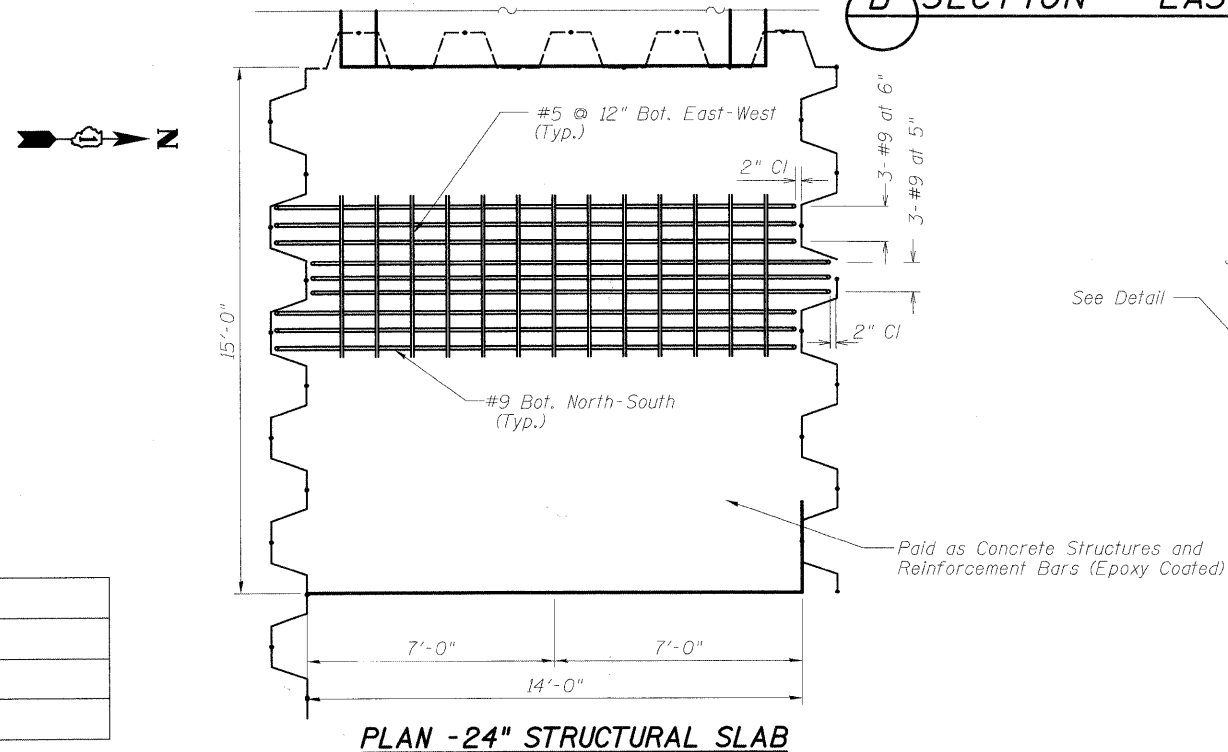


PLAN - 24" STRUCTURAL SLAB

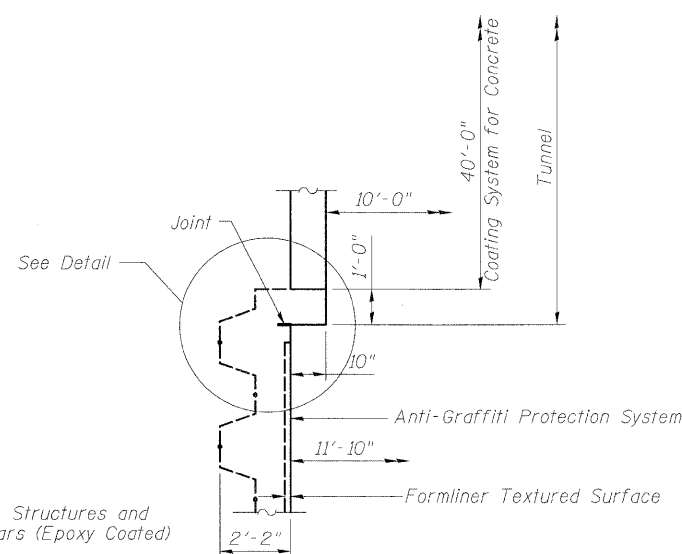

SECTION X-X

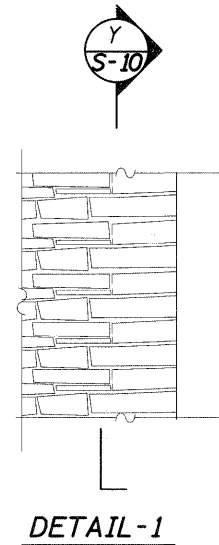

DETAIL-1

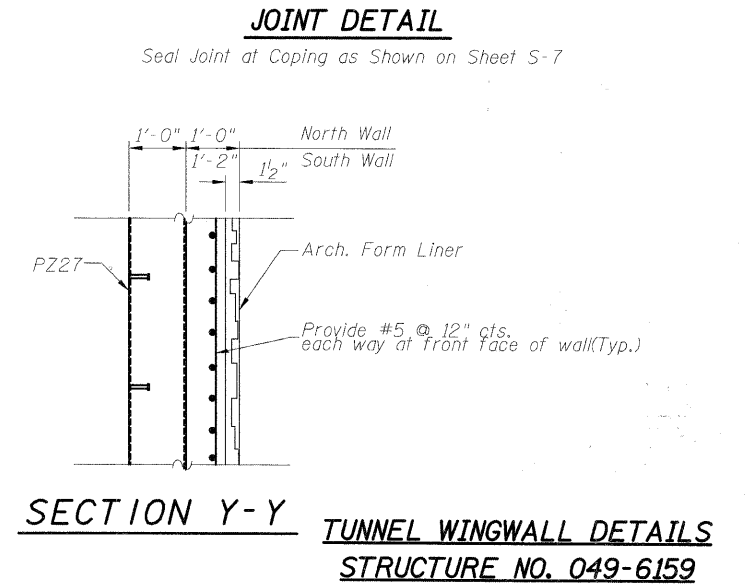

SECTION Y-Y TUNNEL WINGWALL DETAILS
STRUCTURE NO. 049-6159

DESIGNED	KJH
CHECKED	BB
DRAWN	KJH
CHECKED	AWW

McDonough Associates Inc.
Engineers / Architects
130 East Randolph Street Chicago, Illinois 60601

SHEET NO. S-10 SHEETS S-25	F.A.U. RTE. 1257	SECTION 08-00083-00-BT	COUNTY LAKE	TOTAL SHEETS 51	SHEET NO. 30
	SN 049-6159		CONTRACT NO. 63450		
FED. ROAD DIST. NO. 1 ILLINOIS FED. AID PROJECT					