



STATE OF ILLINOIS
DEPARTMENT OF TRANSPORTATION

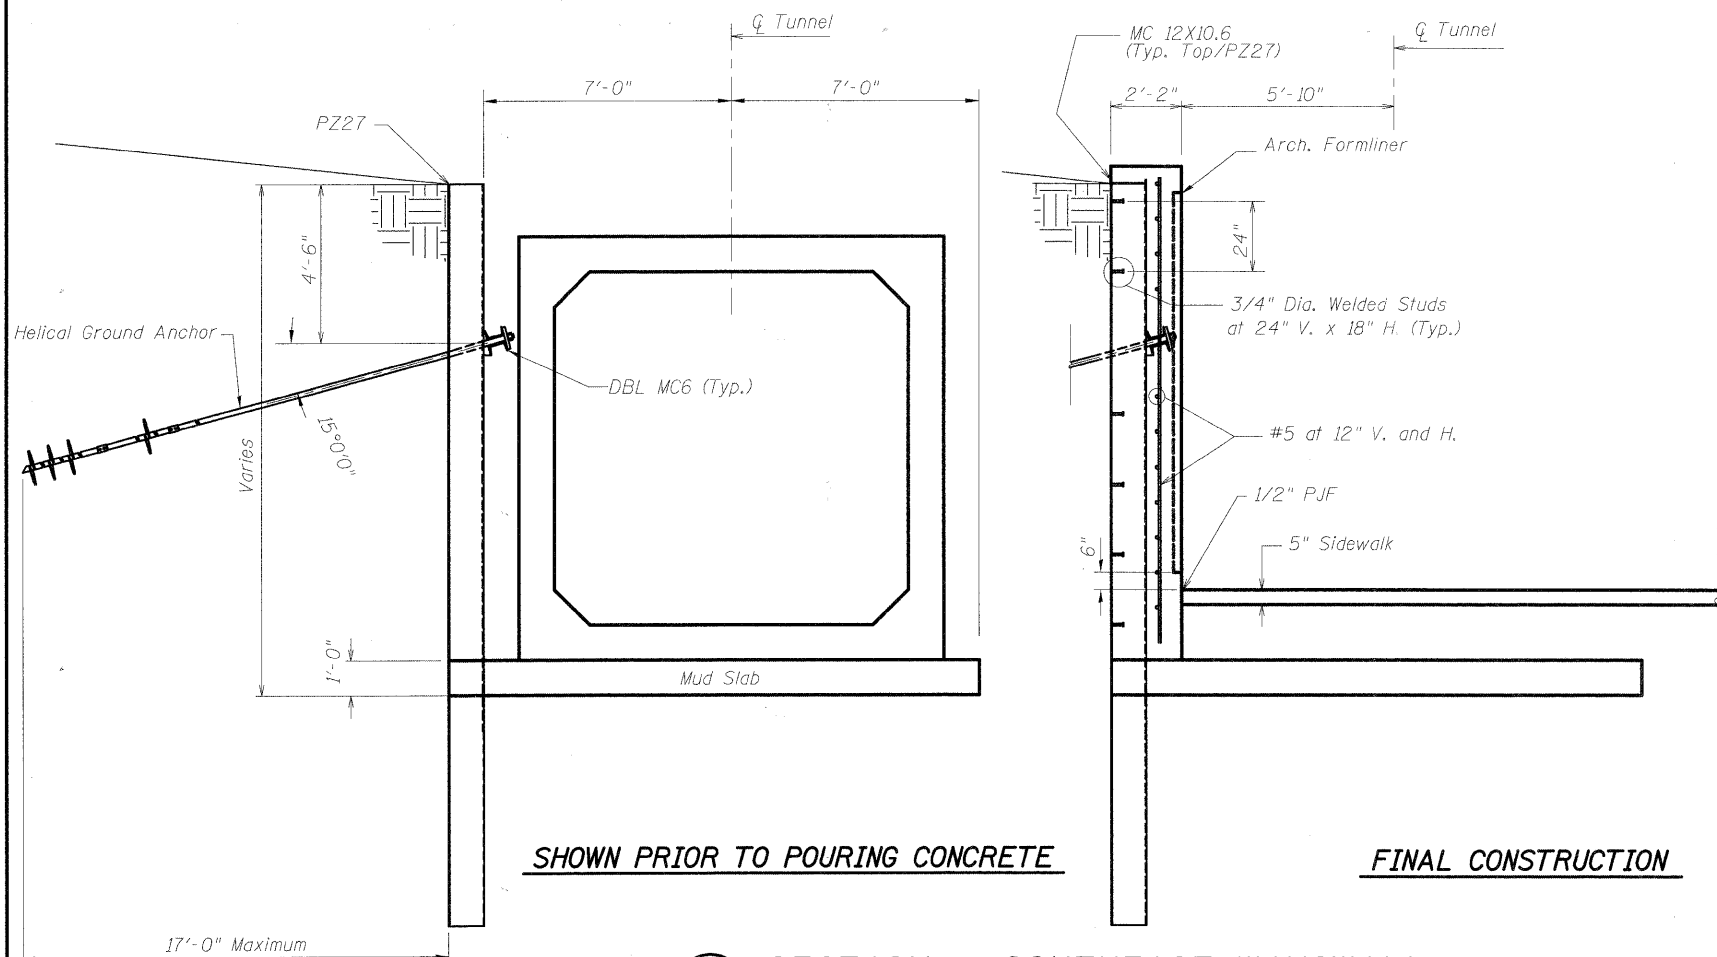


(C) SECTION - SOUTHEAST WINGWALL

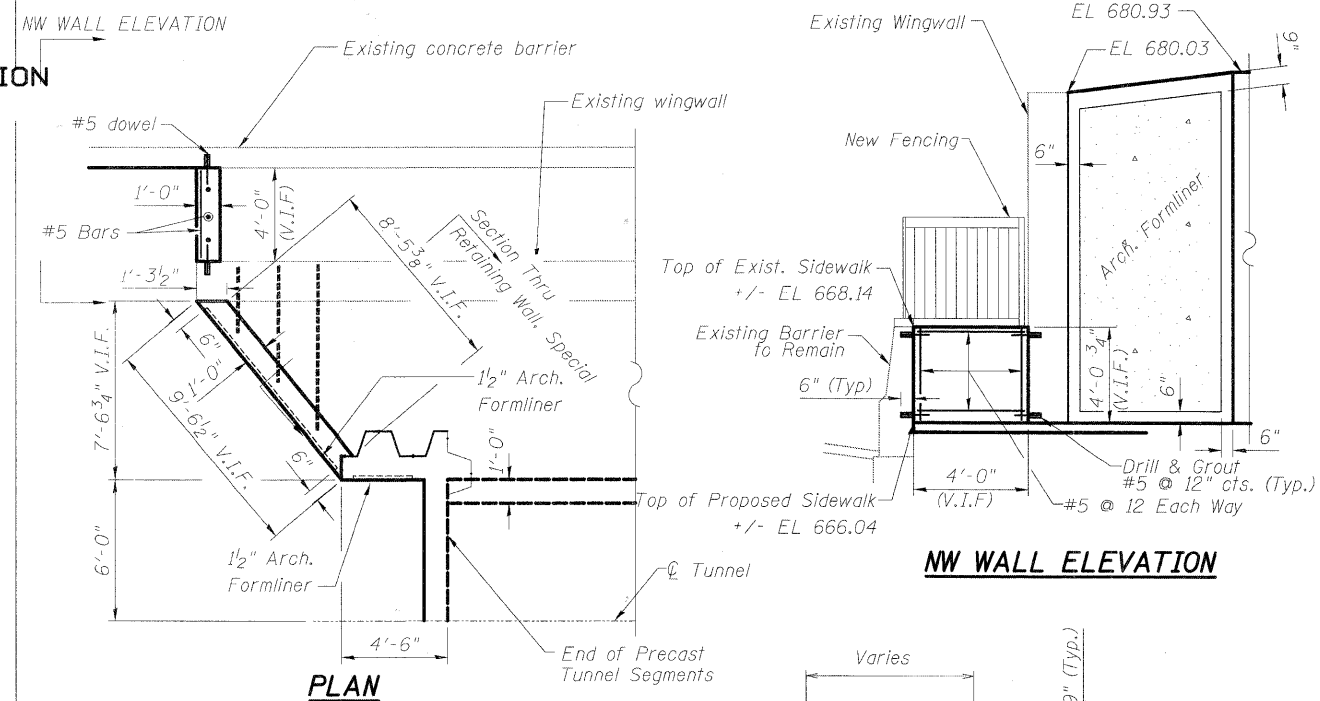


PLAN

NW WALL ELEVATION

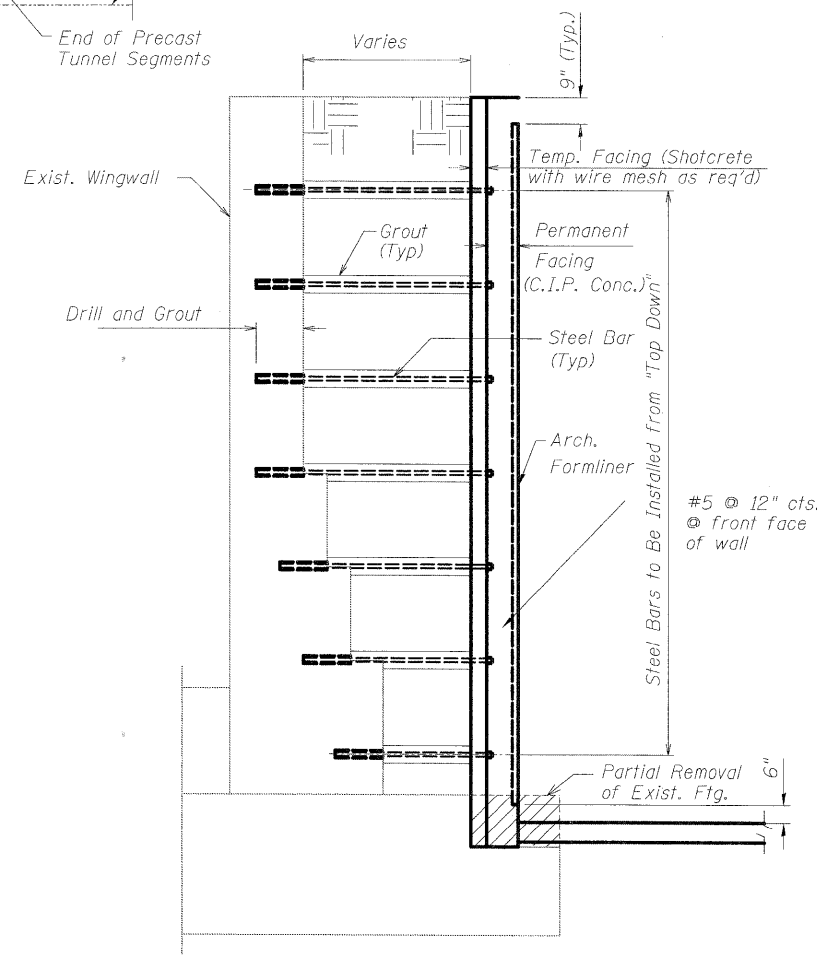


SECTION THRU RETAINING WALL, SPECIAL

DETAIL - NW CORNER WALLS

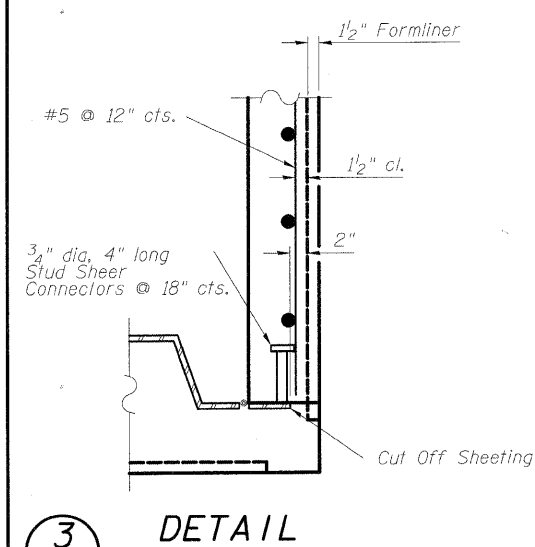


DETAIL

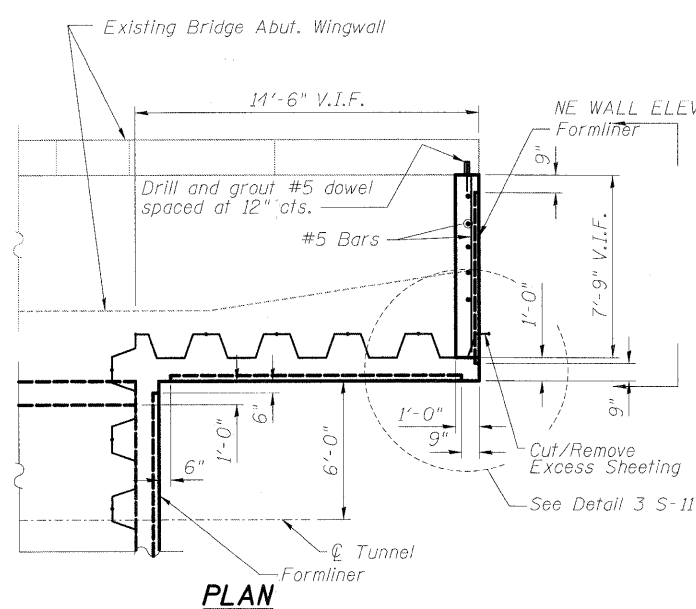

PLAN

(2) DETAIL - NE CORNER WALLS

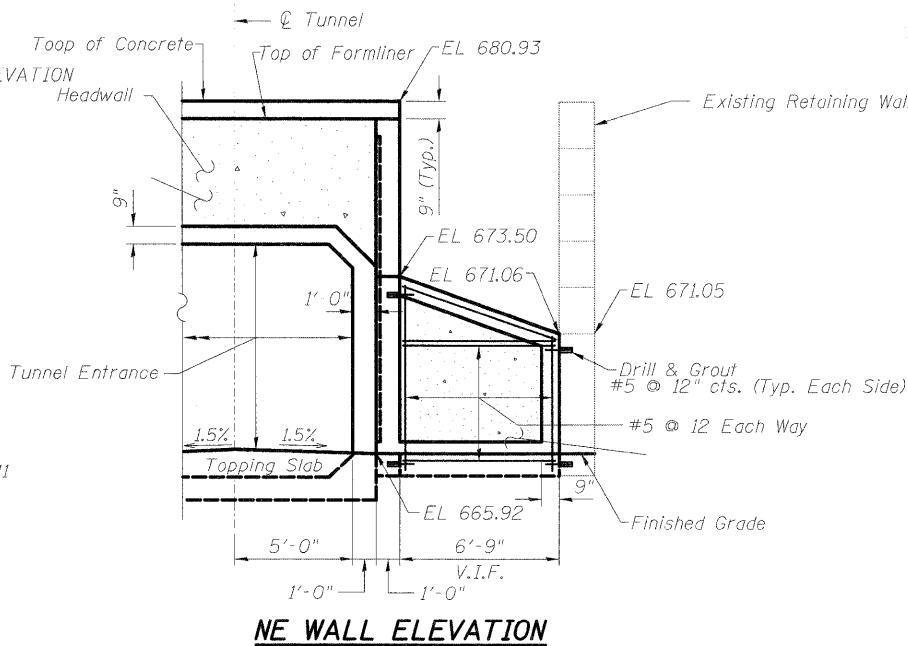

NE WALL ELEVATION

DESIGNED	KJH
CHECKED	BB
DRAWN	KJH
CHECKED	AWW

McDonough Associates Inc.
Engineers / Architects
130 East Randolph Street Chicago, Illinois 60601

SHEET NO. S-11 SHEETS S-25	F.A.U. RTE.	SECTION	COUNTY	TOTAL SHEETS	SHEET NO.
	1257	08-00083-00-BT	LAKE	51	31
	SN 049-6159		CONTRACT NO. 63450		
FED. ROAD DIST. NO. 1 ILLINOIS FED. AID PROJECT					