


STATE OF ILLINOIS  
DEPARTMENT OF TRANSPORTATION

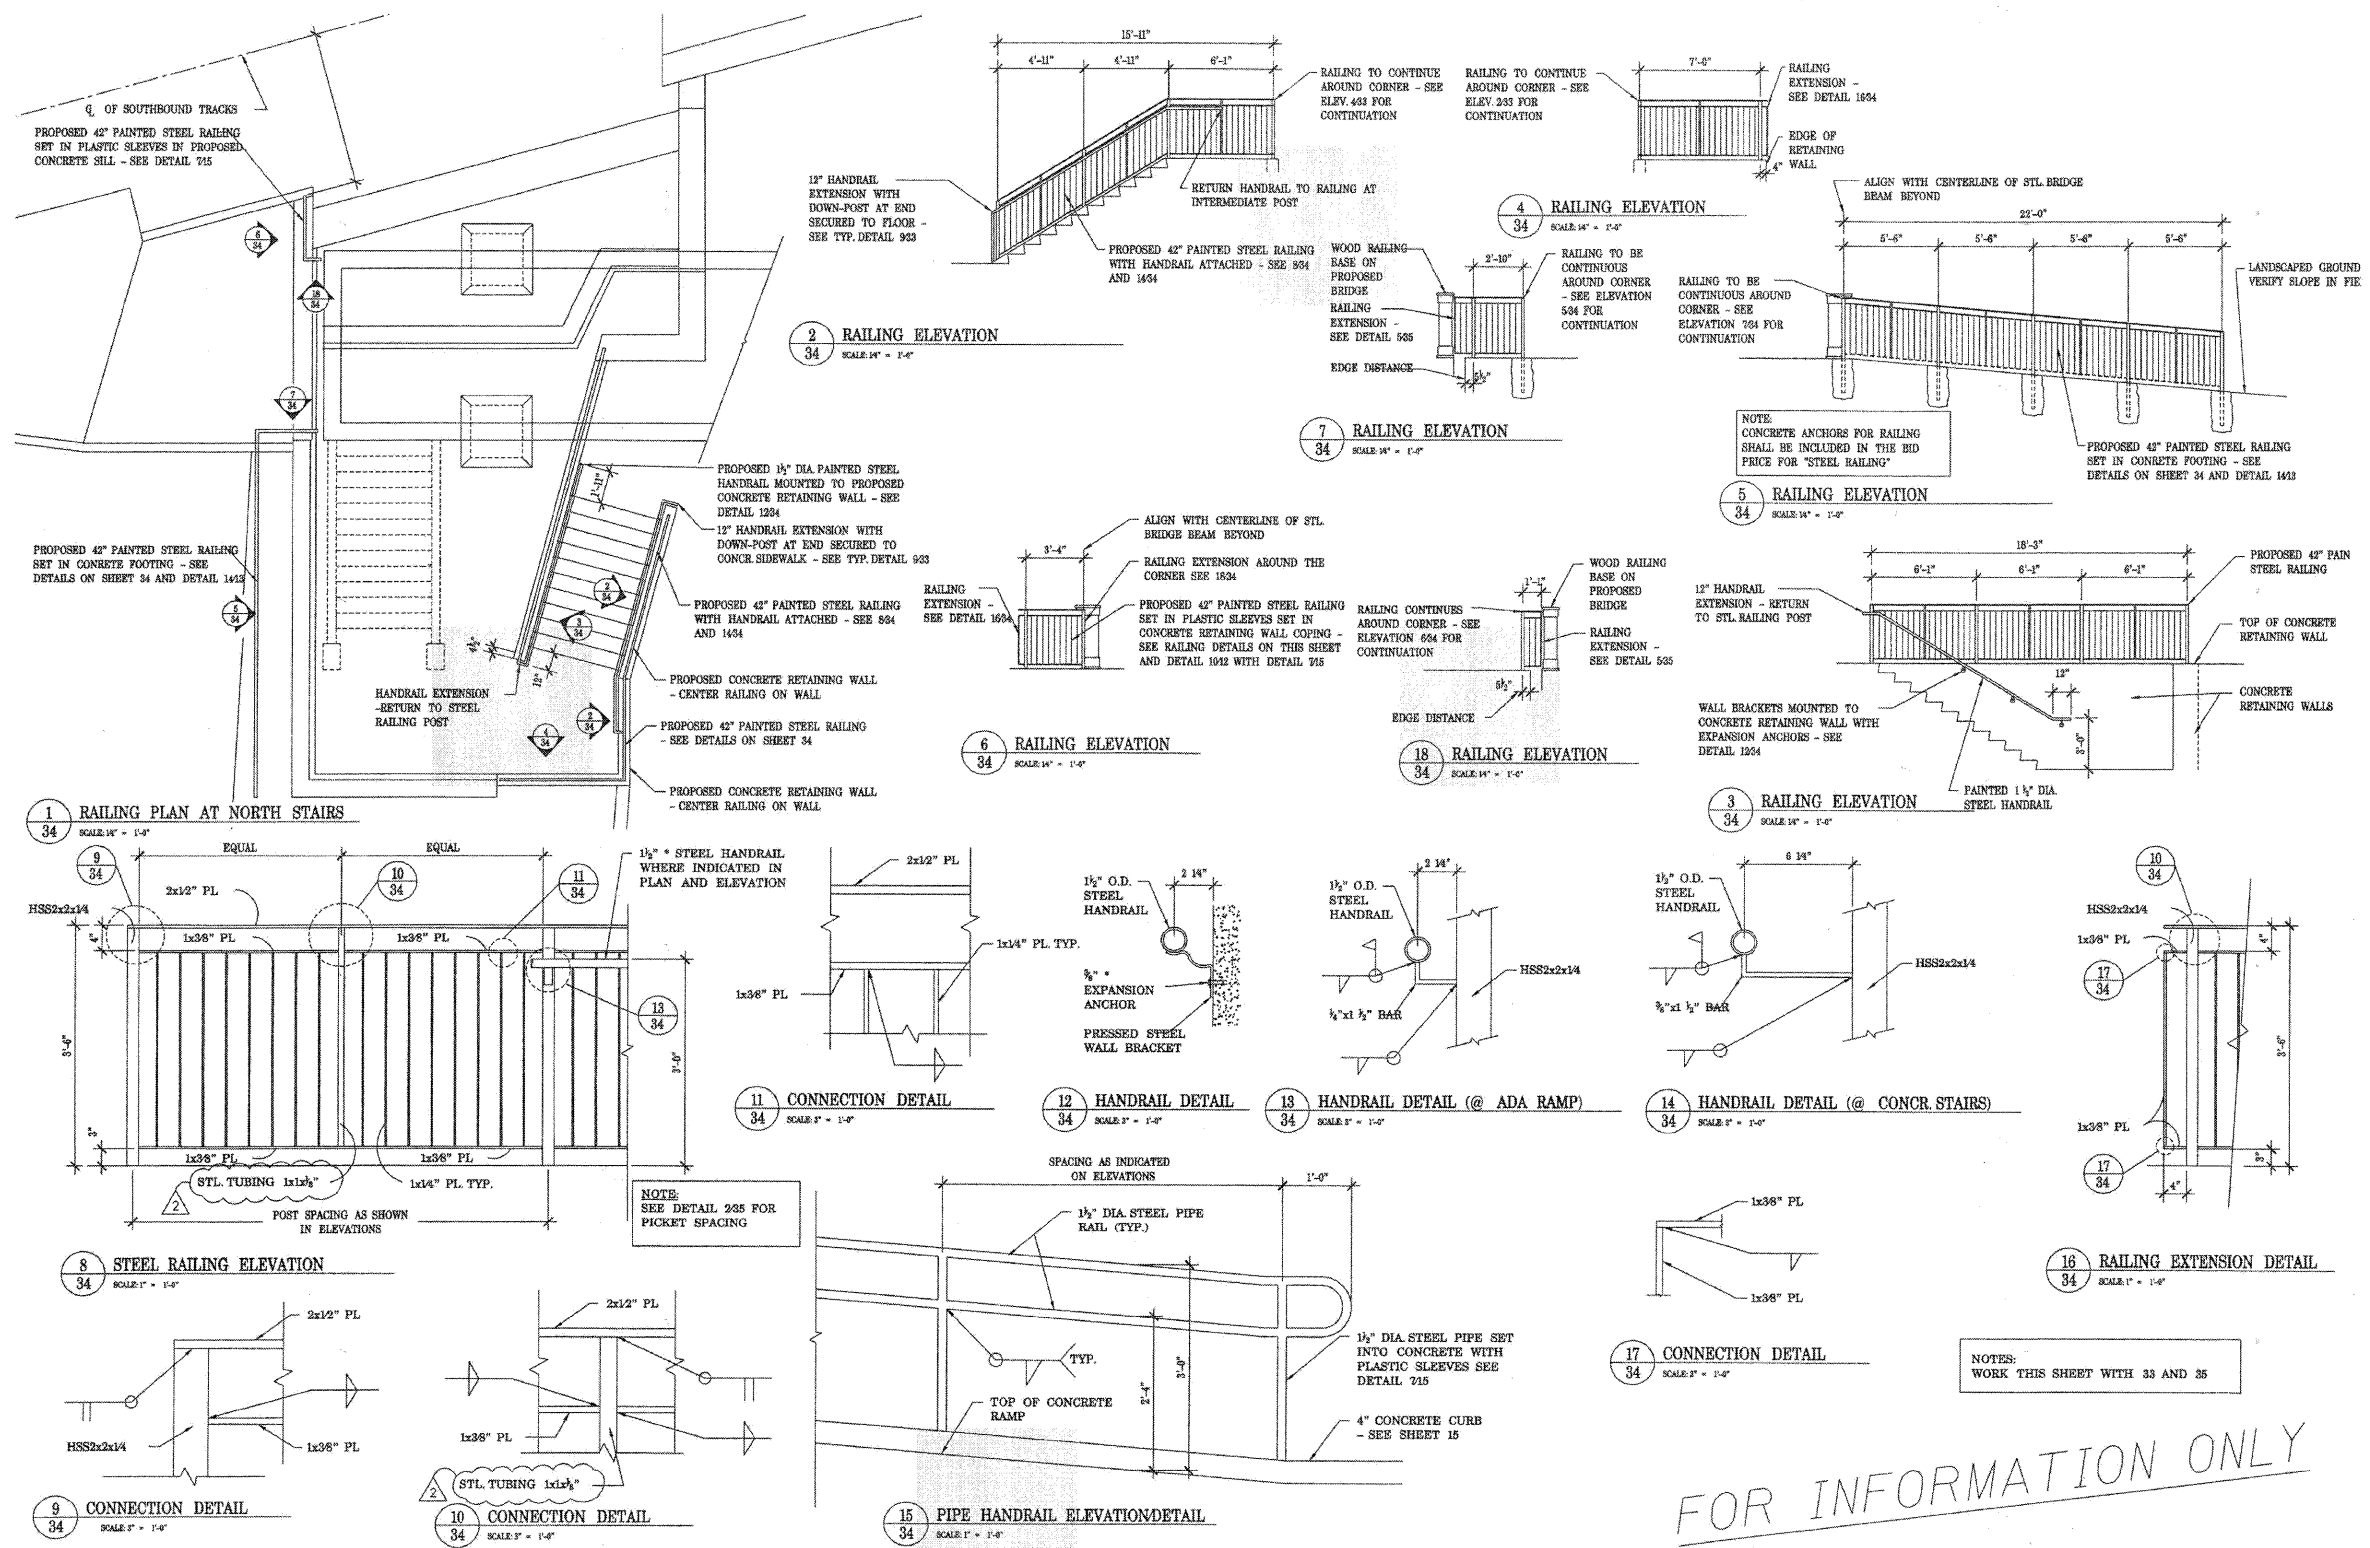

FOR INFORMATION ONLY

...Old dwg\08050-infor.dgn 12/14/2009 9:12:45 AM

FOR INFORMATION ONLY  
STRUCTURE NO. 049-6159

SHEET NO. S-21 SHEETS S-25	F.A.U. RTE.	SECTION	COUNTY	TOTAL SHEETS	SHEET NO.
	1257	08-00083-00-BT	LAKE	51	41
SN 049-6159			CONTRACT NO. 63450		
FED. ROAD DIST. NO. 1 ILLINOIS FED. AID PROJECT					

McDonough Associates Inc.  
Engineers / Architects  
130 East Randolph Street Chicago, Illinois 60601