


DATE	
BY	
FINAL SURVEY	SURVEYED
NOTE BOOK	PLOTTED
NO.	TEMPLATE
	AREAS CHECKED

DATE	
BY	
ORIGINAL SURVEY	SURVEYED
NOTE BOOK	PLOTTED
NO.	TEMPLATE
	AREAS CHECKED

McDonough Associates Inc.
Engineers & Architects
190 East Randolph Street, Chicago, Illinois 60601

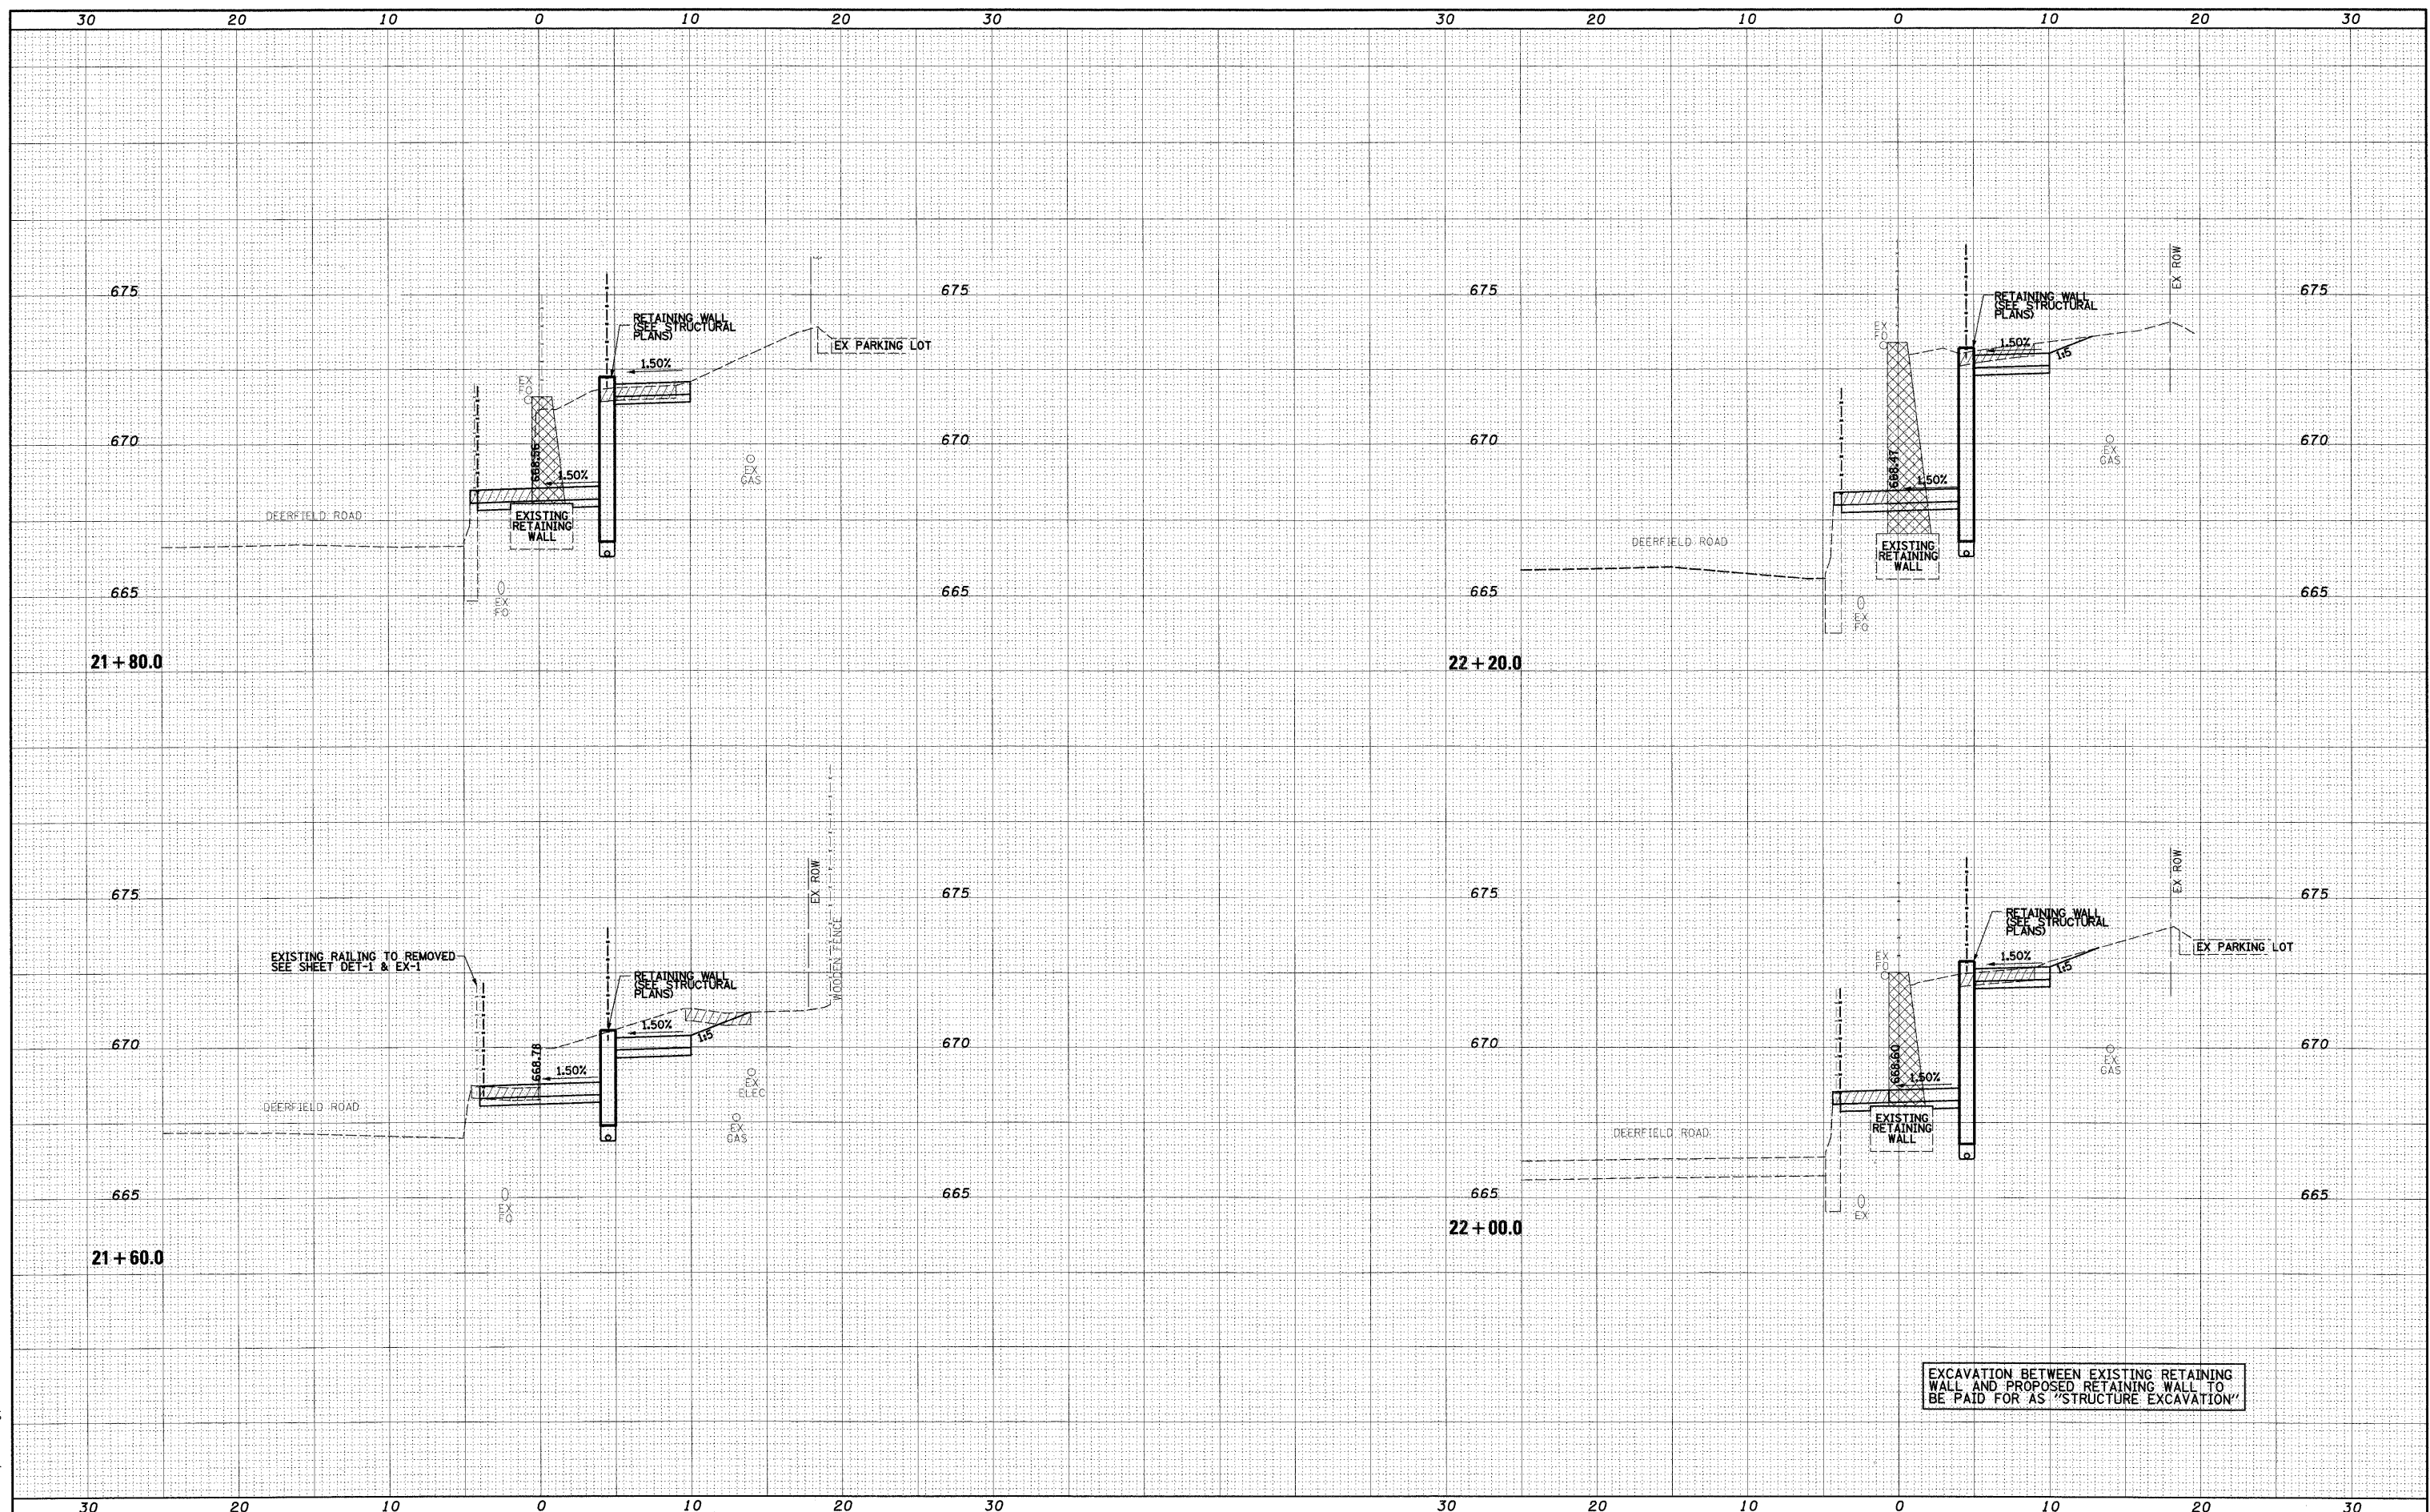

FILE NAME =	USER NAME = JMiddlet	DESIGNED - JWM	REVISED -	STATE OF ILLINOIS DEPARTMENT OF TRANSPORTATION	DEERFIELD PEDESTRIAN UNDERPASS	F.A.U. RTE.	SECTION	COUNTY	TOTAL SHEETS	SHEET NO.	
D1-sht-xsc.dgn	PLOT SCALE = 1:60	DRAWN - JWM	REVISED -			1257	08-00083-00-BT	LAKE	51	48	
	PLOT DATE = 4/13/2010	CHECKED - RY	REVISED -			SCALE: 1"=5'H; 1"=1'V		SHEET NO. OF 5 SHEETS		STA. 21+60.0 TO STA. 22+20.0	
		DATE - 04/09/10	REVISED -			FED. ROAD DIST. NO. 1 [ILLINOIS] FED. AID PROJECT		CONTRACT NO. 63450			