


FINAL SURVEY	SURVEYED	DATE
NOTE BOOK	PLOTTED	BY
NO.	TEMPLATE	
	AREAS CHECKED	

ORIGINAL SURVEY	SURVEYED	DATE
NOTE BOOK	PLOTTED	BY
NO.	TEMPLATE	
	AREAS CHECKED	

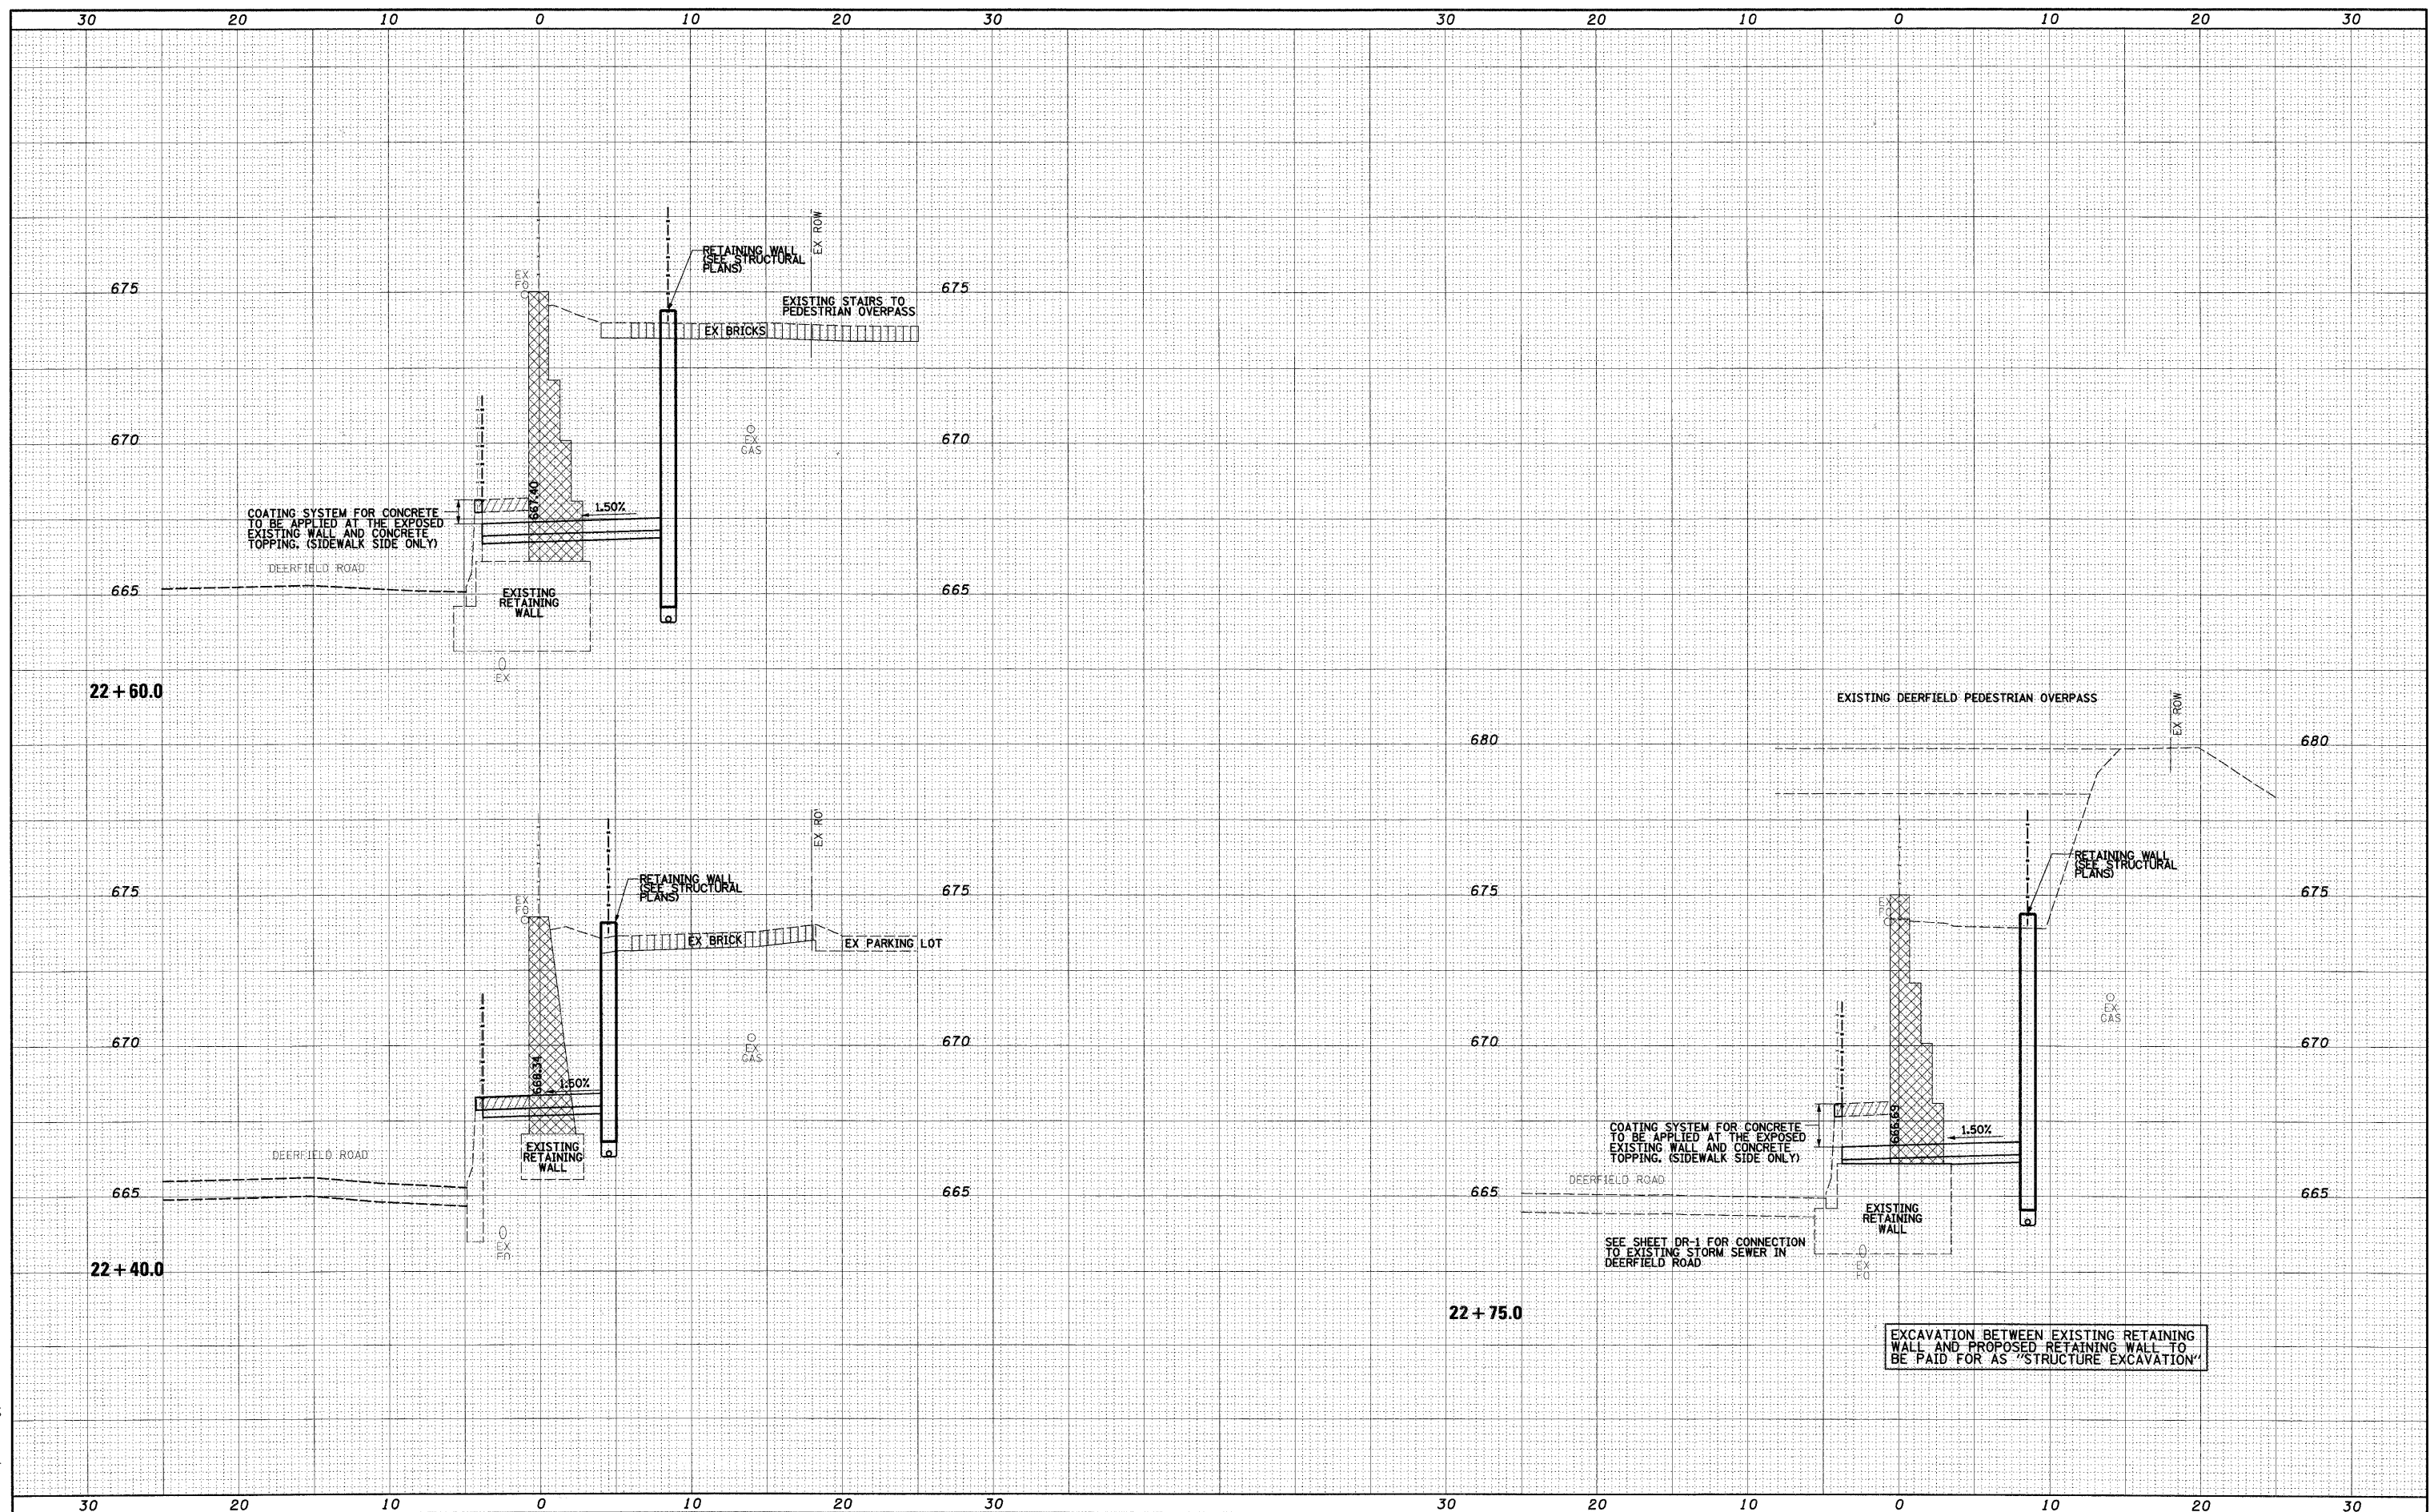

FILE NAME =
DI-sht-xsc.dgn

USER NAME = JMiddlet	DESIGNED - JWM	REVISED -
PLOT SCALE = 1:600	DRAWN - JWM	REVISED -
PLOT DATE = 4/13/2010	CHECKED - RY	REVISED -
	DATE - 04/09/10	REVISED -

**STATE OF ILLINOIS
DEPARTMENT OF TRANSPORTATION**

DEERFIELD PEDESTRIAN UNDERPASS
SCALE: 1"=5'H; 1"=1'V SHEET NO. OF 5 SHEETS STA. 22+40.0 TO STA. 22+75.0

F.A.U. RTE.	SECTION	COUNTY	TOTAL SHEETS	SHEET NO.
1257	08-00083-00-BT	LAKE	51	49
FED. ROAD DIST. NO. 1				ILLINOIS FED. AID PROJECT
CONTRACT NO. 63450				