


DATE	
BY	
FINISHED SURVEY	SURVEYED
NOTE BOOK NO.	PLOTTED
	TEMPLATE
	AREAS CHECKED

DATE	
BY	
ORIGINAL SURVEY	SURVEYED
NOTE BOOK NO.	PLOTTED
	TEMPLATE
	AREAS CHECKED

McDonough Associates Inc.
 Engineers / Architects
 130 East Randolph Street Chicago, Illinois 60601

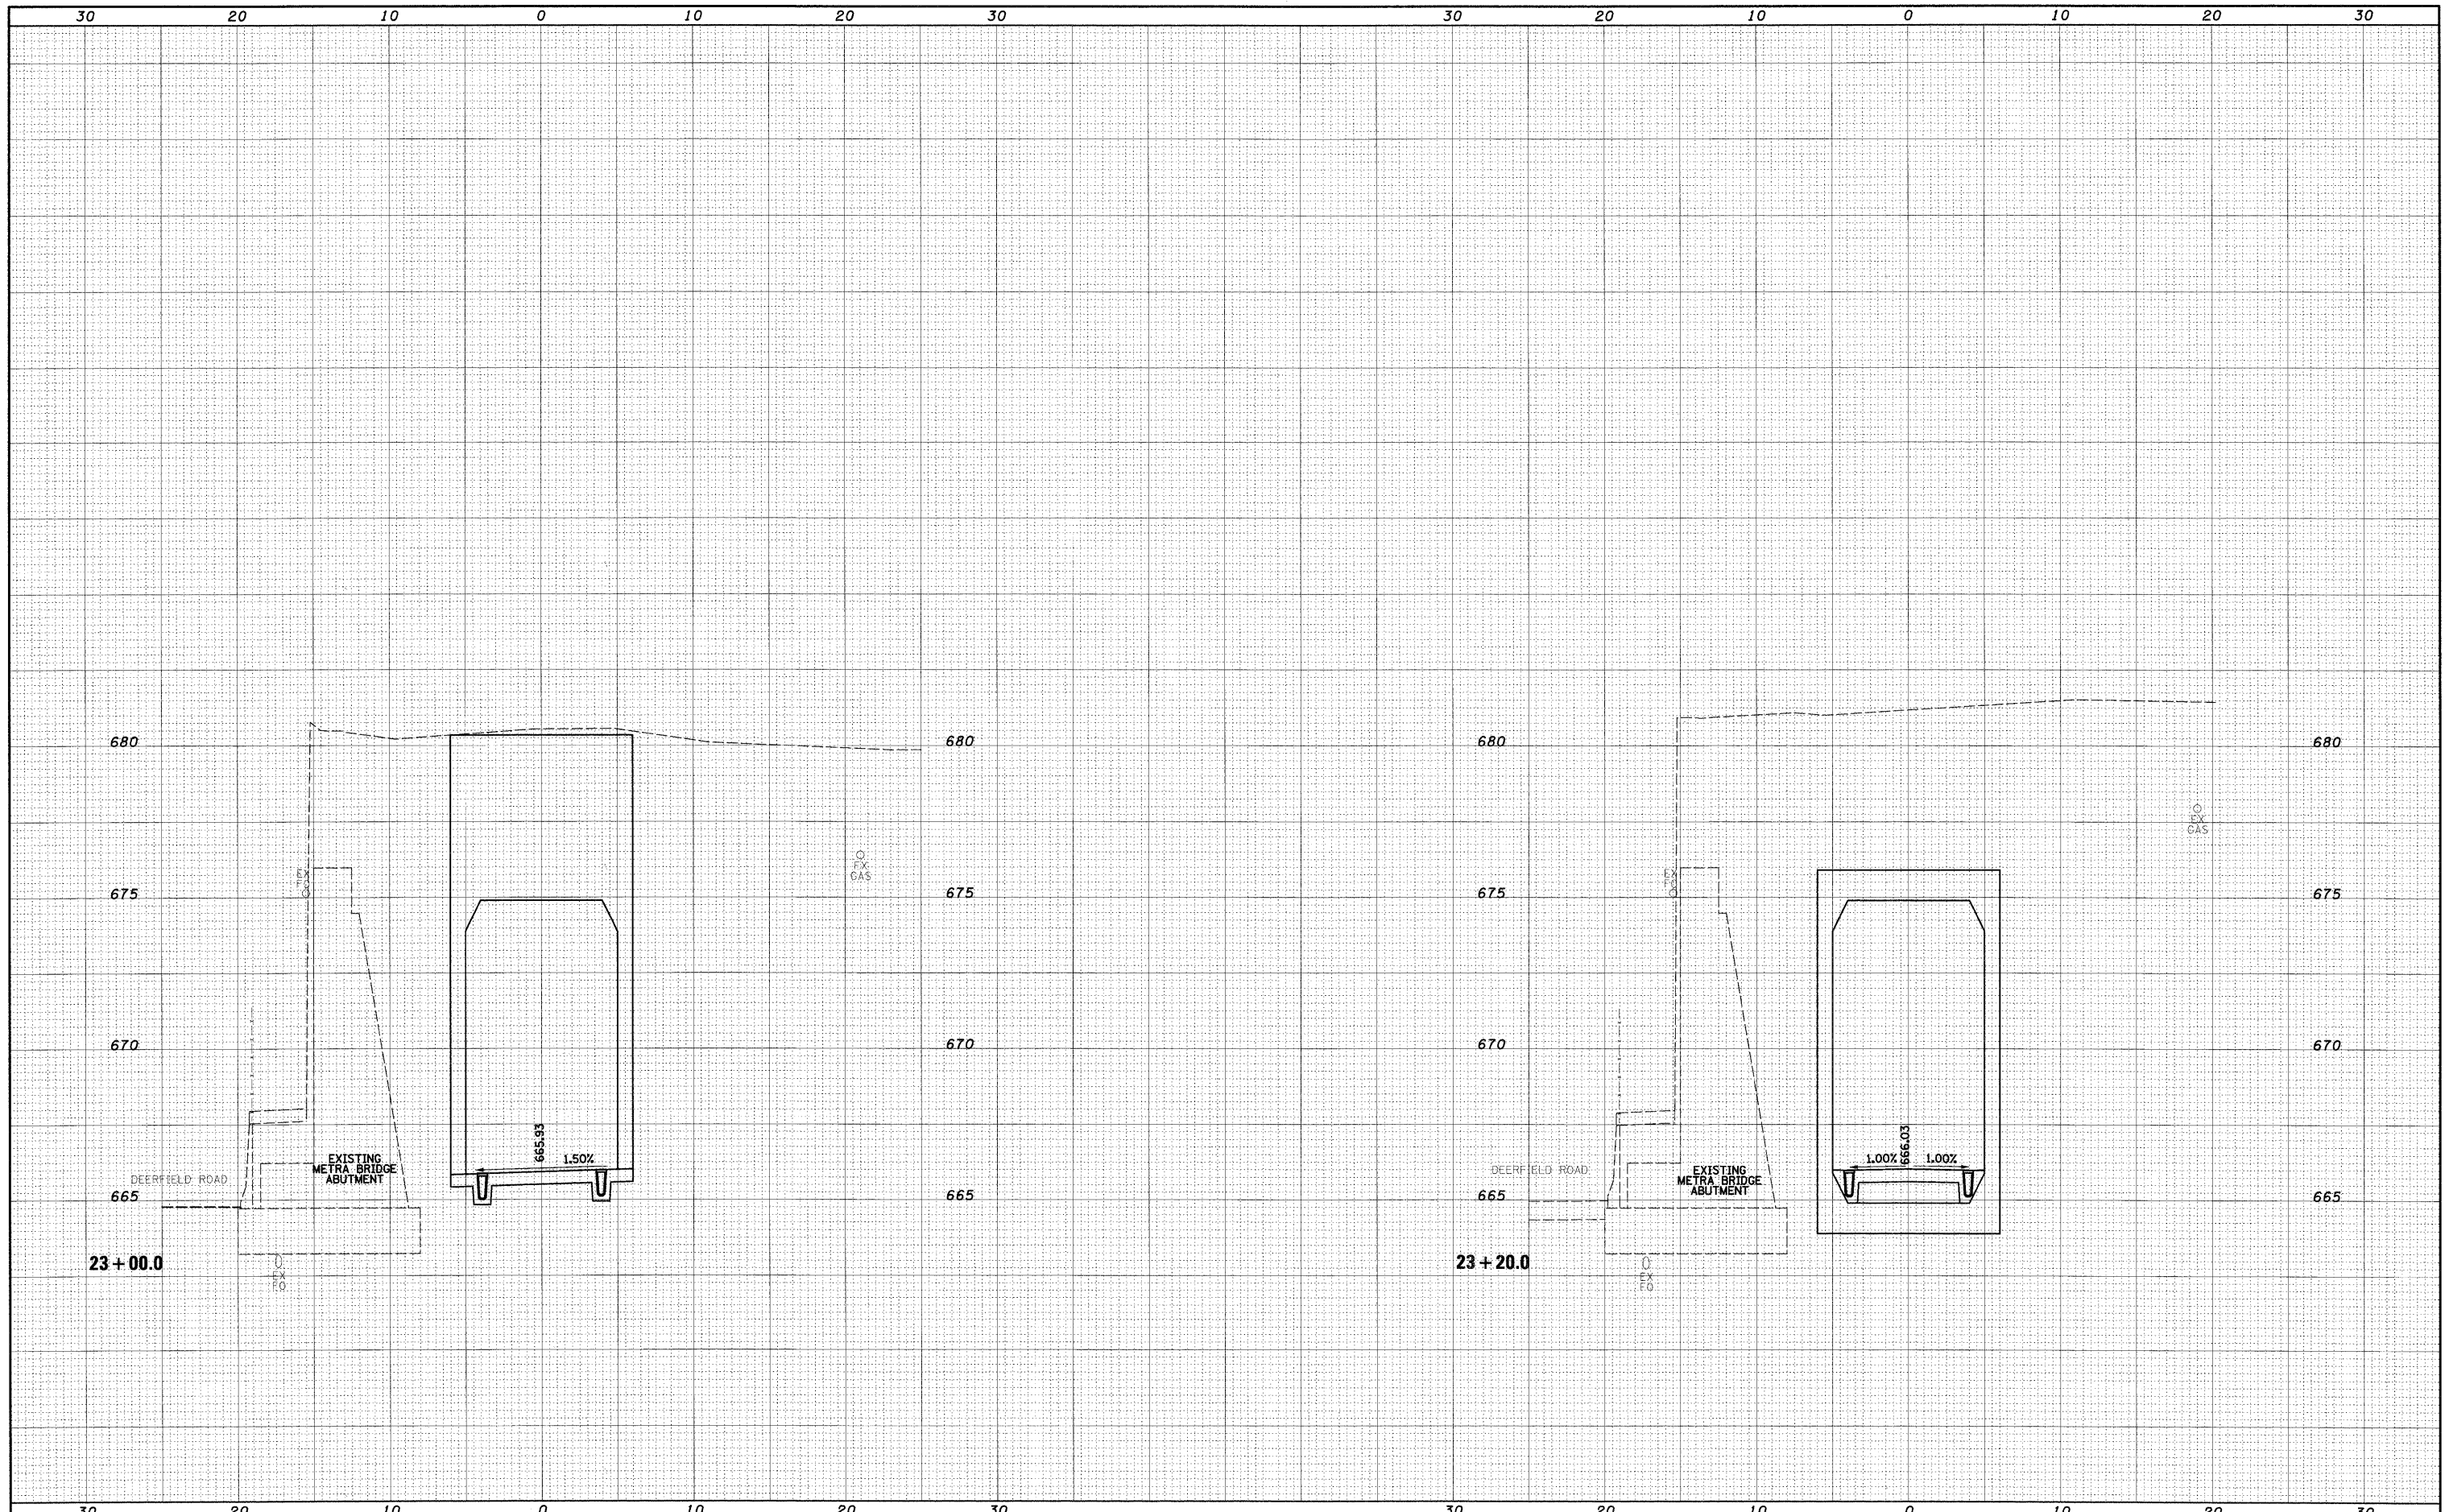

FILE NAME = 01-sh-t-xao.dgn
 USER NAME = JMiddlet

DESIGNED - JWM
 DRAWN - JWM
 CHECKED - RY
 DATE - 04/09/10

REVISIONS:
 REVISION NO. 1
 REVISION DESCRIPTION

**STATE OF ILLINOIS
 DEPARTMENT OF TRANSPORTATION**

DEERFIELD PEDESTRIAN UNDERPASS
 SCALE: 1"=5'-1/4" 1"=1'-0"
 SHEET NO. OF 5 SHEETS STA. 23+00.0 TO STA. 23+20.0

F.A.U. RTE.	SECTION	COUNTY	TOTAL SHEETS	SHEET NO.
1257	08-00083-00-BT	LAKE	51	50
FED. ROAD DIST. NO. 1 ILLINOIS FED. AID PROJECT				CONTRACT NO. 63450