


DATE	
BY	
FINAL SURVEY	
SAVING PLOTTED	
NOTE BOOK	
TEMPLATE	
AREAS CHECKED	
NO.	

DATE	
BY	
ORIGINAL SURVEY	
SAVING PLOTTED	
NOTE BOOK	
TEMPLATE	
AREAS CHECKED	
NO.	

McDonough Associates Inc.
Engineers / Architects
180 East Randolph Street Chicago, Illinois 60601

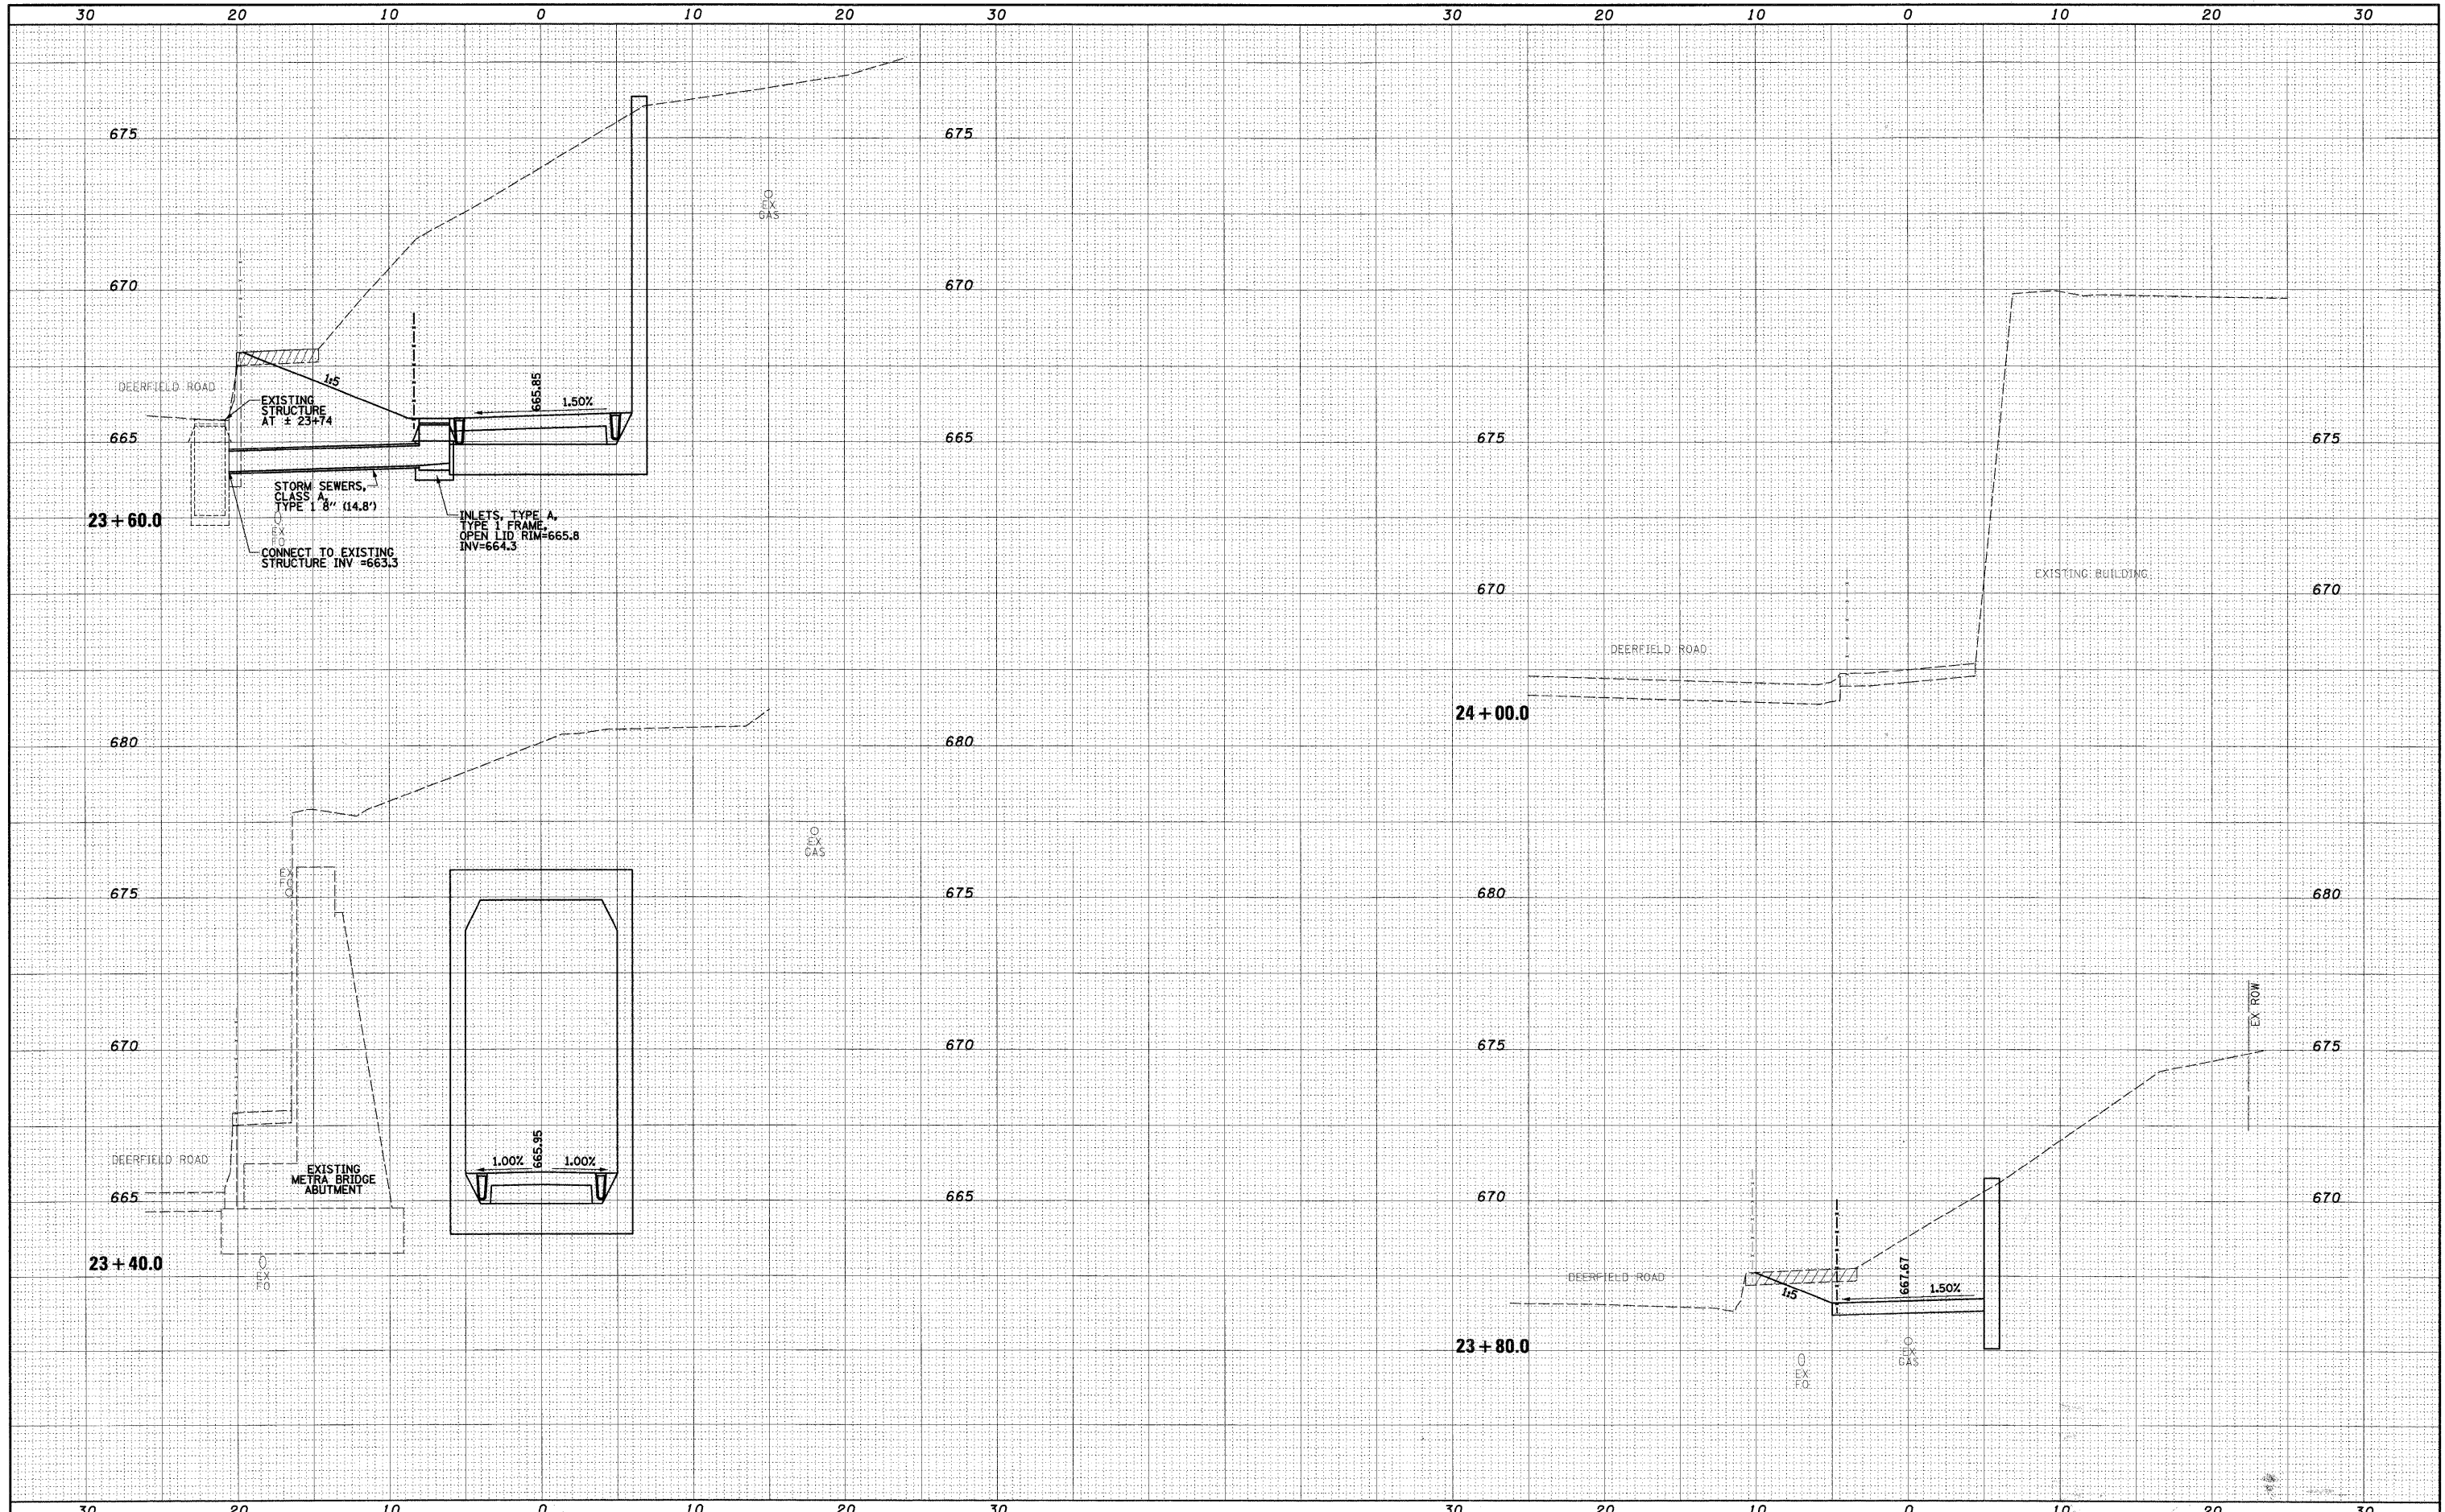

FILE NAME = 01-sh1-xso.dgn

USER NAME = JMcclat
DESIGNED - JWM
DRAWN - JWM
CHECKED - RY
DATE - 04/09/10
PLOT SCALE = 1:60
PLOT DATE = 4/13/2010

REVISED -
REVISED -
REVISED -
REVISED -

STATE OF ILLINOIS
DEPARTMENT OF TRANSPORTATION

DEERFIELD PEDESTRIAN UNDERPASS

SCALE: 1"=5'H; 1"=1'V SHEET NO. OF 5 SHEETS STA. 23+40.0 TO STA. 24+00.0

F.A.U. RTE.	SECTION	COUNTY	TOTAL SHEETS	SHEET NO.
1257	08-00083-00-BT	LAKE	51	51
FED. ROAD DIST. NO. 1 ILLINOIS FED. AID PROJECT			CONTRACT NO. 63450	