


COPYRIGHT © 2010 BY BAXTER & WOODMAN, INC.
 C:\P\100084\100084.dwg
 LICENSE NO. 184-00123 - EXPIRES 4/30/2011
 4/19/2010 3:45:44 PM
 I:\C\ys\vol\kne\SEL\DW\00084-pp3.dwg
 S:\P\100084\100084.dwg
 SPRING ST - LAPP\CAD-SURVEY\DRAWINGS\100084-pp3.dwg

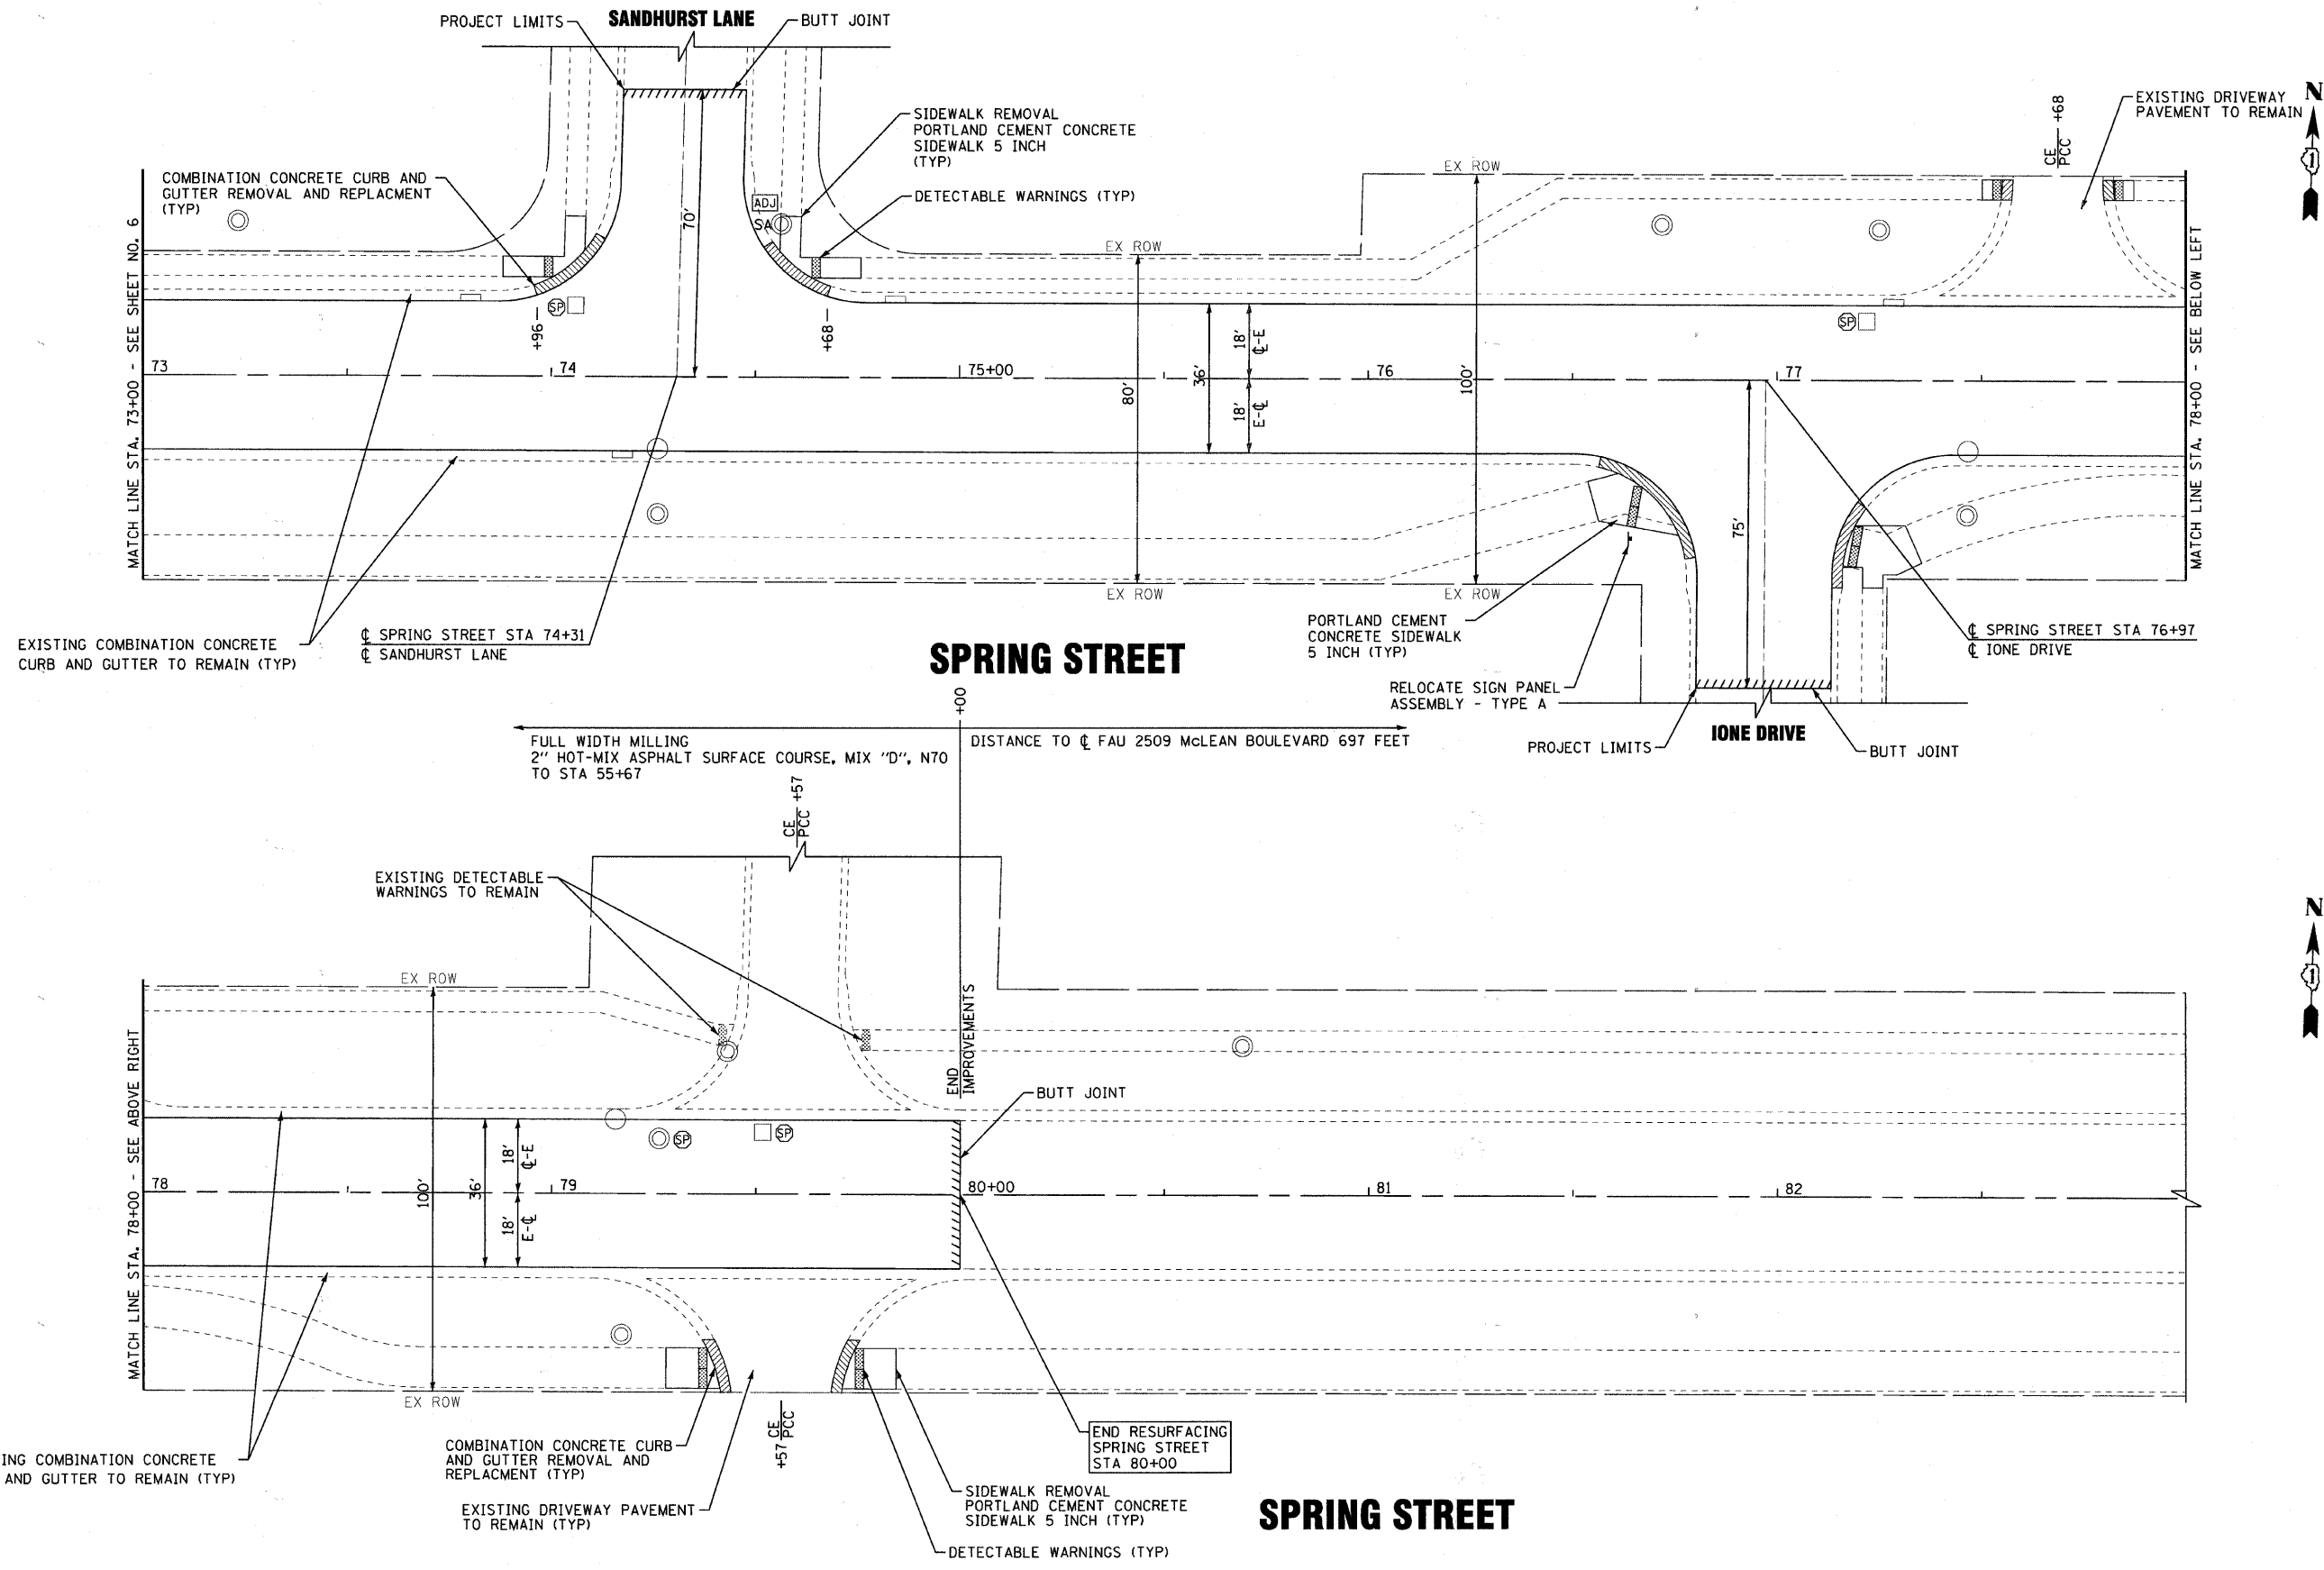

DESIGNED - MWP	REVISED - IDOT REVIEW 04-15-10
DRAWN - KAR	REVISED -
CHECKED - JJF	REVISED -
DATE - 03-11-10	FILE - 100084-pp3.shx

VILLAGE OF SOUTH ELGIN, ILLINOIS
SPRING STREET ARRA (LAPP)
IMPROVEMENTS

PLAN - SPRING STREET	
SCALE: 1" = 20'	STA. 73+00 TO STA. 83+00

F.A.U. RTE. 1342	SECTION 10-00036-00-RS	COUNTY KANE	TOTAL SHEETS 21	SHEET NO. 7
FED. ROAD DIST. NO. C-91-437-10		CONTRACT NO. 63469		
ILLINOIS FED. AID PROJECT ARA-9003 (608)				