


PLAN	SURVEYED	DATE
	PLOTTED	
	GRADES CHECKED	
	STRUCTURE NOTATIONS CHECKED	
	NOTE BOOK NO.	
	CADD FILE NAME	

PROFILE	SURVEYED	DATE
	PLOTTED	
	GRADES CHECKED	
	STRUCTURE NOTATIONS CHECKED	
	NOTE BOOK NO.	
	CADD FILE NAME	

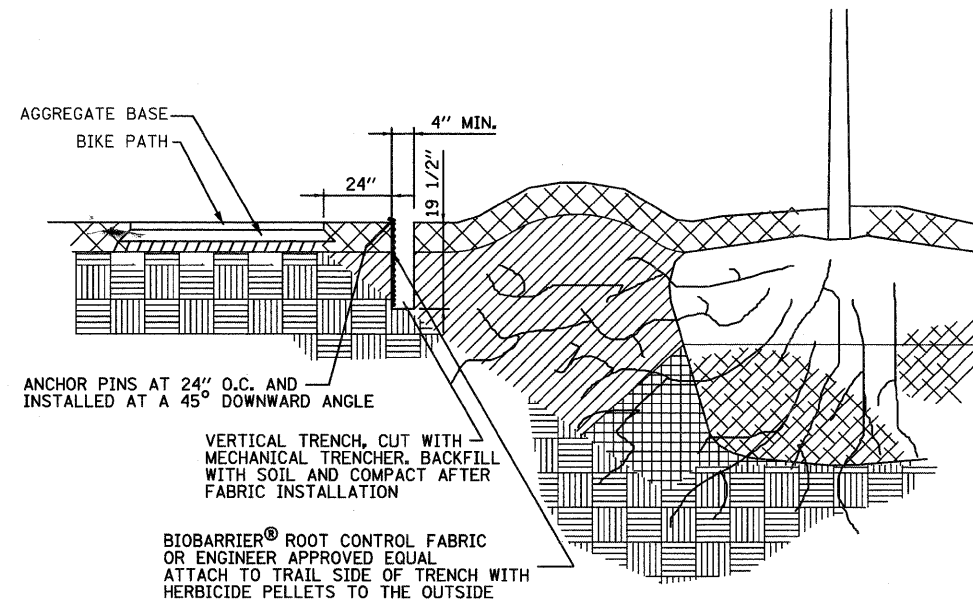

TRAIL ROOT BARRIER

N.T.S.

FILE NAME =	USER NAME = #USER#	DESIGNED - CRC	REVISED -	STATE OF ILLINOIS DEPARTMENT OF TRANSPORTATION	MADISON STREET (CH 8) BIKE PATH IMPROVEMENTS DETAIL			F.A.U. RTE.	SECTION	COUNTY	TOTAL SHEETS	SHEET NO.
#FILE#		DRAWN - ML	REVISED -					2674	07-00001-10-BT	DUPAGE	24	10
PLOT SCALE = #SCALE#		CHECKED - MPK	REVISED -		SCALE: NTS SHEET NO. 1 OF 1 SHEETS STA. TO STA.			CONTRACT NO: 63470				
PLOT DATE = #DATE#		DATE - 03/12/2010	REVISED -		FED. ROAD DIST. NO. ILLINOIS FED. AID PROJECT							