


DATE	
BY	
SURVEYED	
PLOTTED	
NOTE BOOK	
AREAS CHECKED	
NO.	

DATE	
BY	
SURVEYED	
PLOTTED	
NOTE BOOK	
AREAS CHECKED	
NO.	

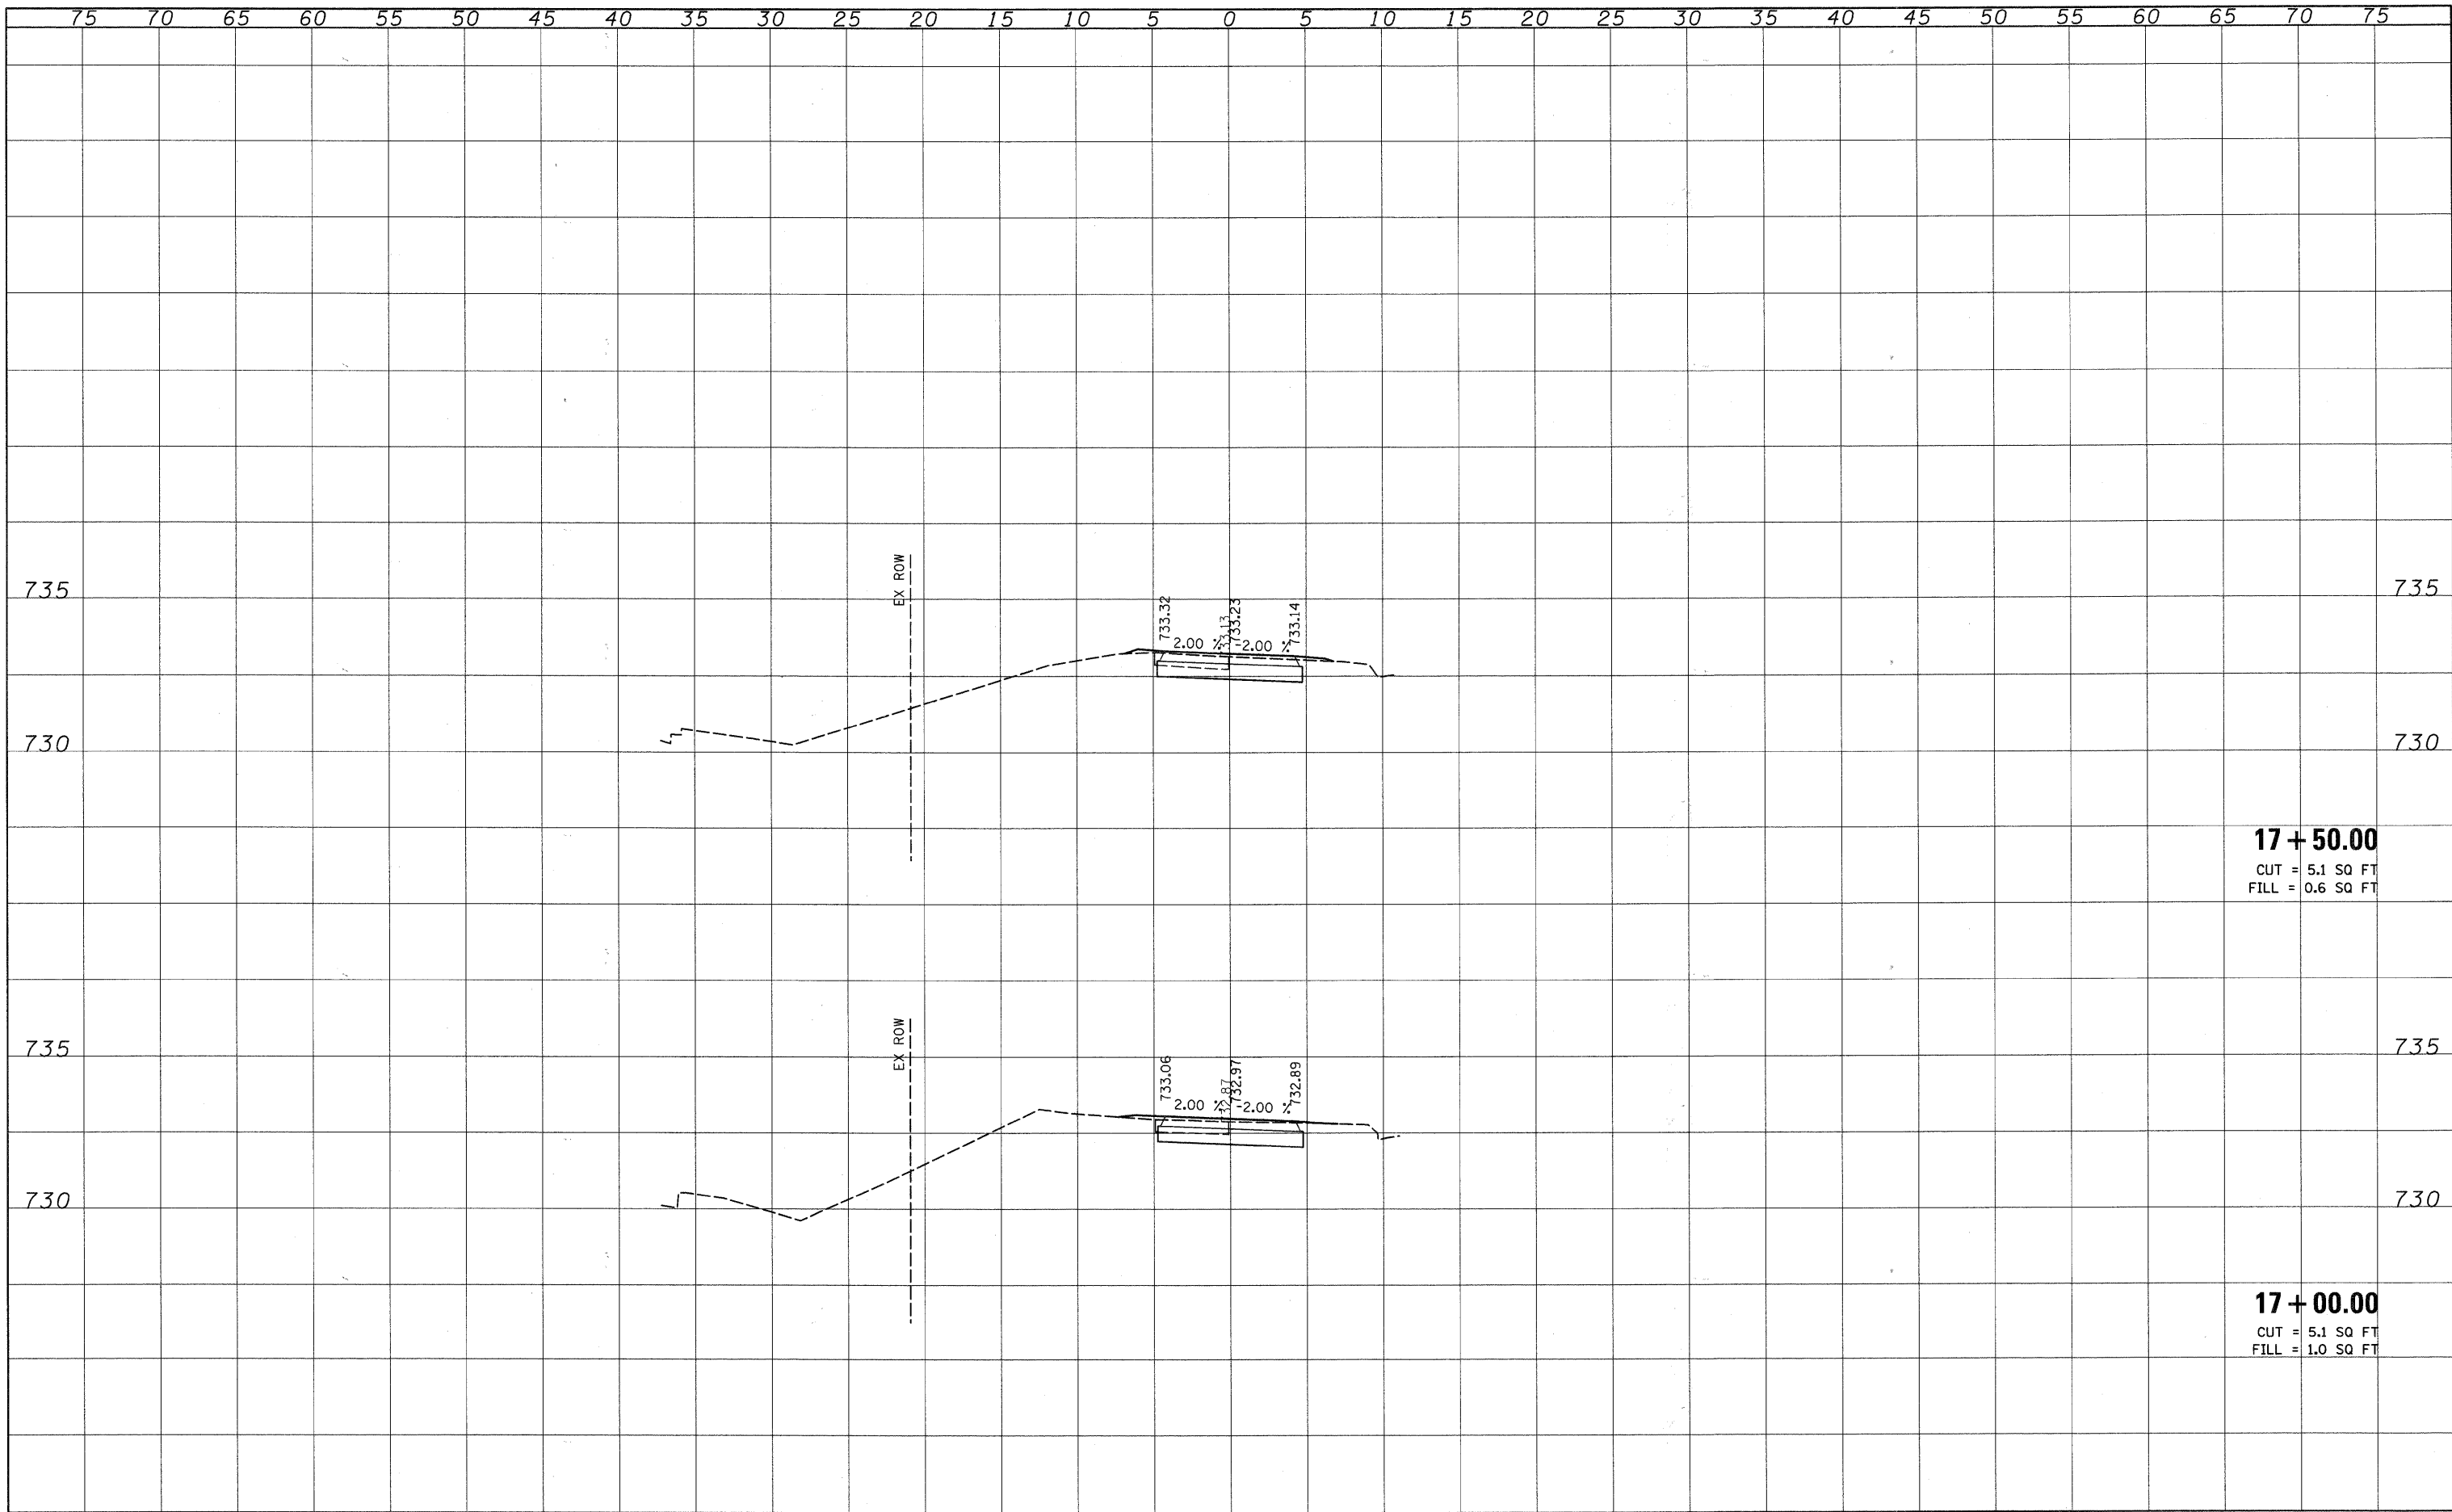

**17 + 50.00**  
 CUT = 5.1 SQ FT  
 FILL = 0.6 SQ FT

**17 + 00.00**  
 CUT = 5.1 SQ FT  
 FILL = 1.0 SQ FT

FILE NAME =	USER NAME = #USER#	DESIGNED - CRC	REVISED -	<b>STATE OF ILLINOIS DEPARTMENT OF TRANSPORTATION</b>	<b>MADISON STREET (CH 8) BIKE PATH IMPROVEMENTS CROSS SECTIONS</b>			F.A.U. RTE. 2674	SECTION 07-00001-10-BT	COUNTY DUPAGE	TOTAL SHEETS 24	SHEET NO. 22
#FILEL#	PLOT SCALE = #SCALE#	DRAWN - ML	REVISED -		SCALE: 1"=5'(H); 2.5'(V) SHEET NO. 8 OF 10 SHEETS STA. 17+00 TO STA. 17+50			FED. ROAD DIST. NO. [ILLINOIS] FED. AID PROJECT				
	PLOT DATE = #DATE#	CHECKED - MPK	REVISED -									
		DATE - 02/19/2010	REVISED -									