


WALK REMOVED FROM WITHIN DRIVEWAYS SHALL BE REPLACED WITH PORTLAND CEMENT CONCRETE SIDEWALK 7 INCH

MANHOLE, TYPE-A, 4' DIA
TYPE-11 FRAME AND GRATE
RIM = 752.91
INV (W) = 749.41
INV (N) = 750.21
INV (E) = 748.61

HOT-MIX ASPHALT SURFACE
REMOVAL - BUTT JOINT


SCALE: 1" = 50'

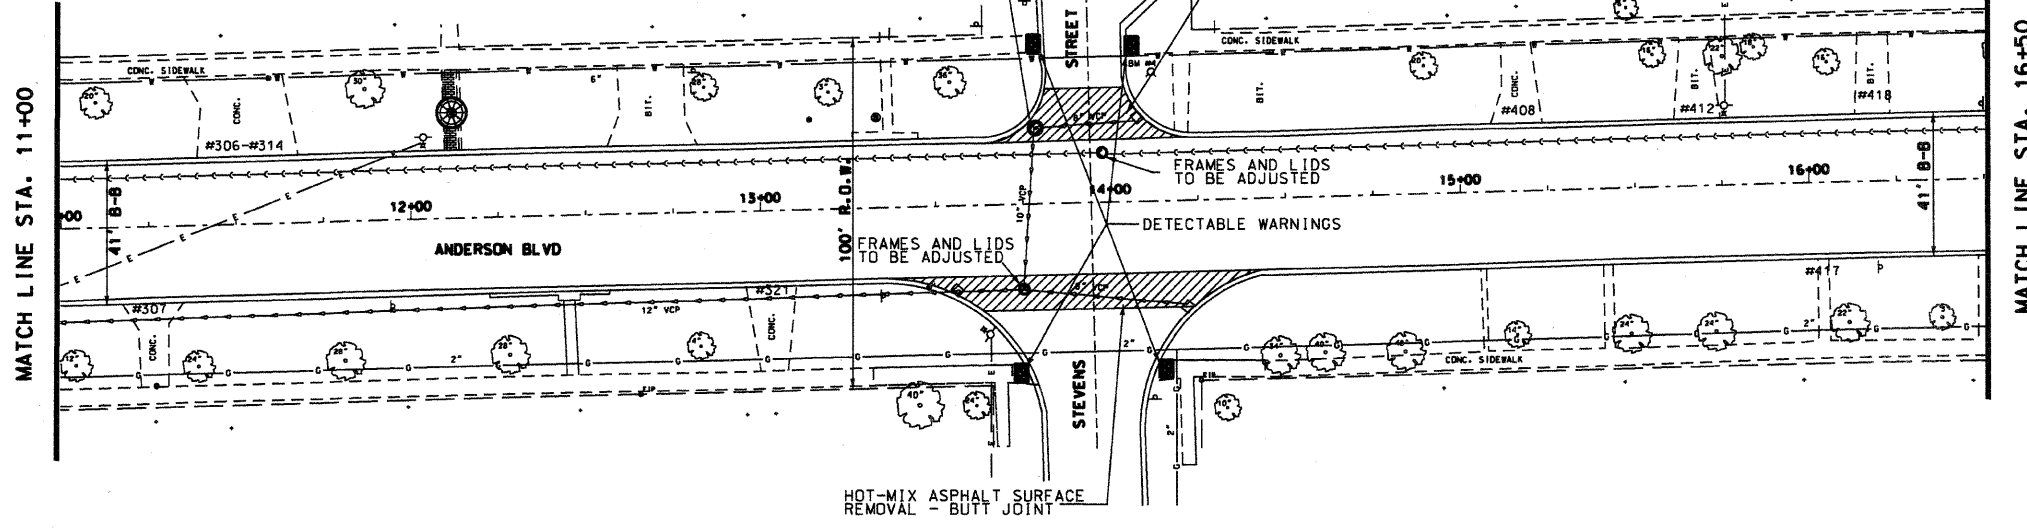

ALL SIDEWALK REMOVED FROM WITHIN DRIVEWAYS SHALL BE REPLACED WITH PORTLAND CEMENT CONCRETE SIDEWALK 7 INCH

FRAMES AND LIDS TO BE ADJUSTED

SCALE: 1" = 50'

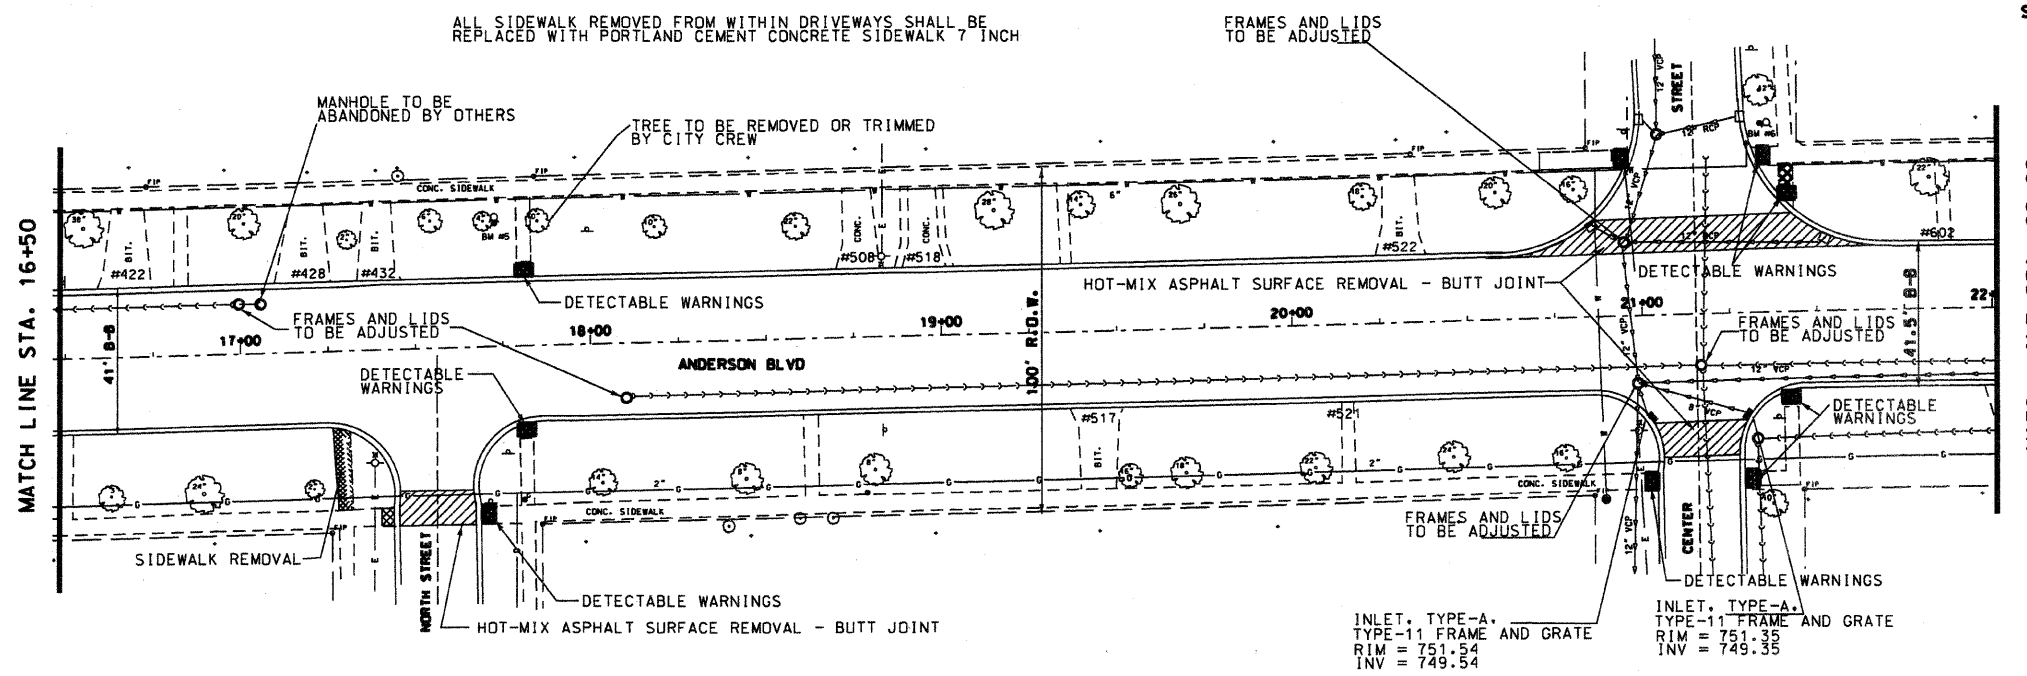

CITY OF GENEVA
KANE COUNTY, ILLINOIS

DESIGNED	HL	PM	REVISIONS
DRAWN	HL	PM	REVISIONS
CHECKED	PB		REVISIONS
DATE	APRIL 2010		REVISIONS

STATE OF ILLINOIS
DEPARTMENT OF TRANSPORTATION
ANDERSON BLVD LAPP IMPROVEMENTS

GENERAL PLAN	
STA. 11+00 TO 22+00	
JOB NO.	C-91-545-10
SCALE:	STA. TO STA.

F.A.J. RTE.	SECTION	COUNTY	TOTAL SHEET NO.
1678	10-00111-00-RS	KANE	22 9
FED. ROAD DIST. NO. C-91-545-10		CONTRACT NO. 63478	
ILLINOIS		FED. AID PROJECT ARA-90031(679)	