



SCALE: 1" = 20'

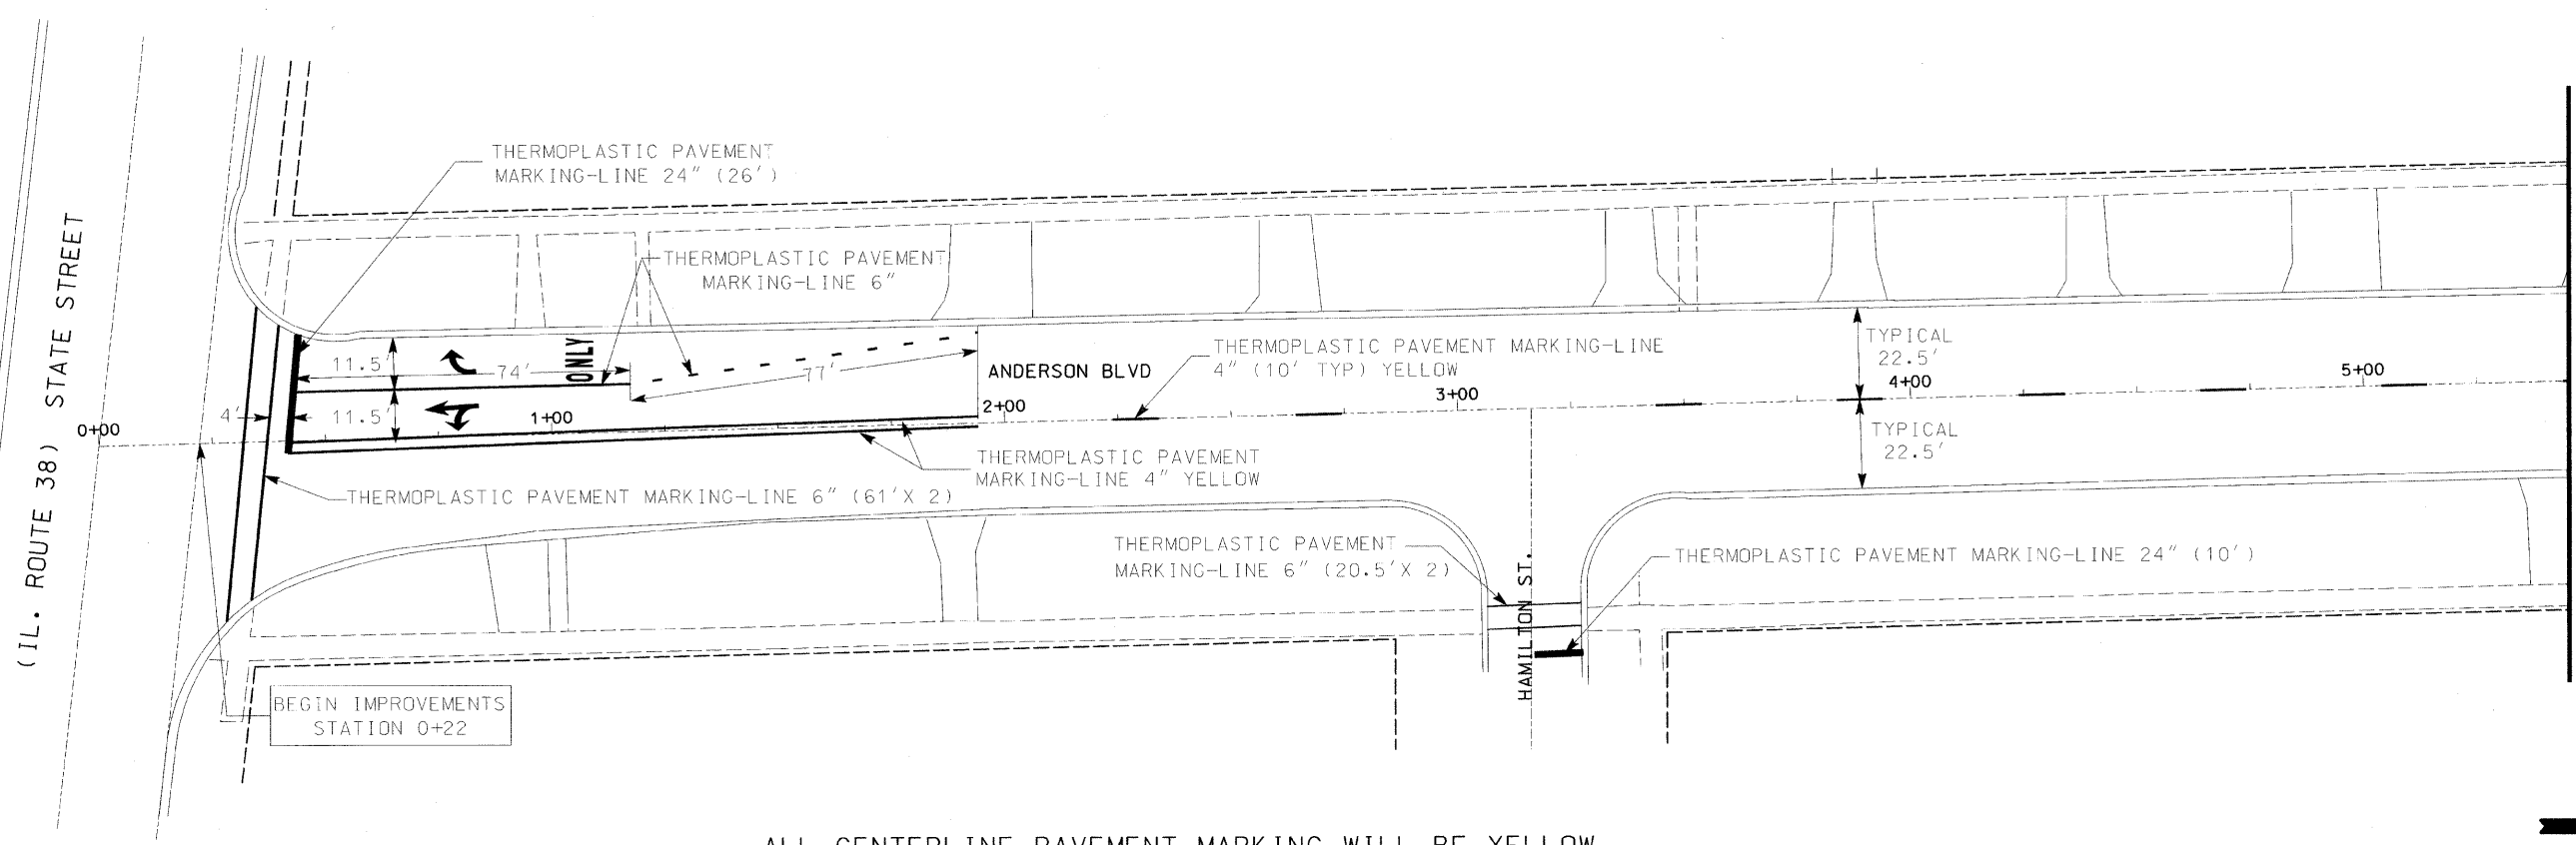

ALL CENTERLINE PAVEMENT MARKING WILL BE YELLOW
ALL OTHER PAVEMENT MARKING WILL BE WHITE

SCALE: 1" = 20'

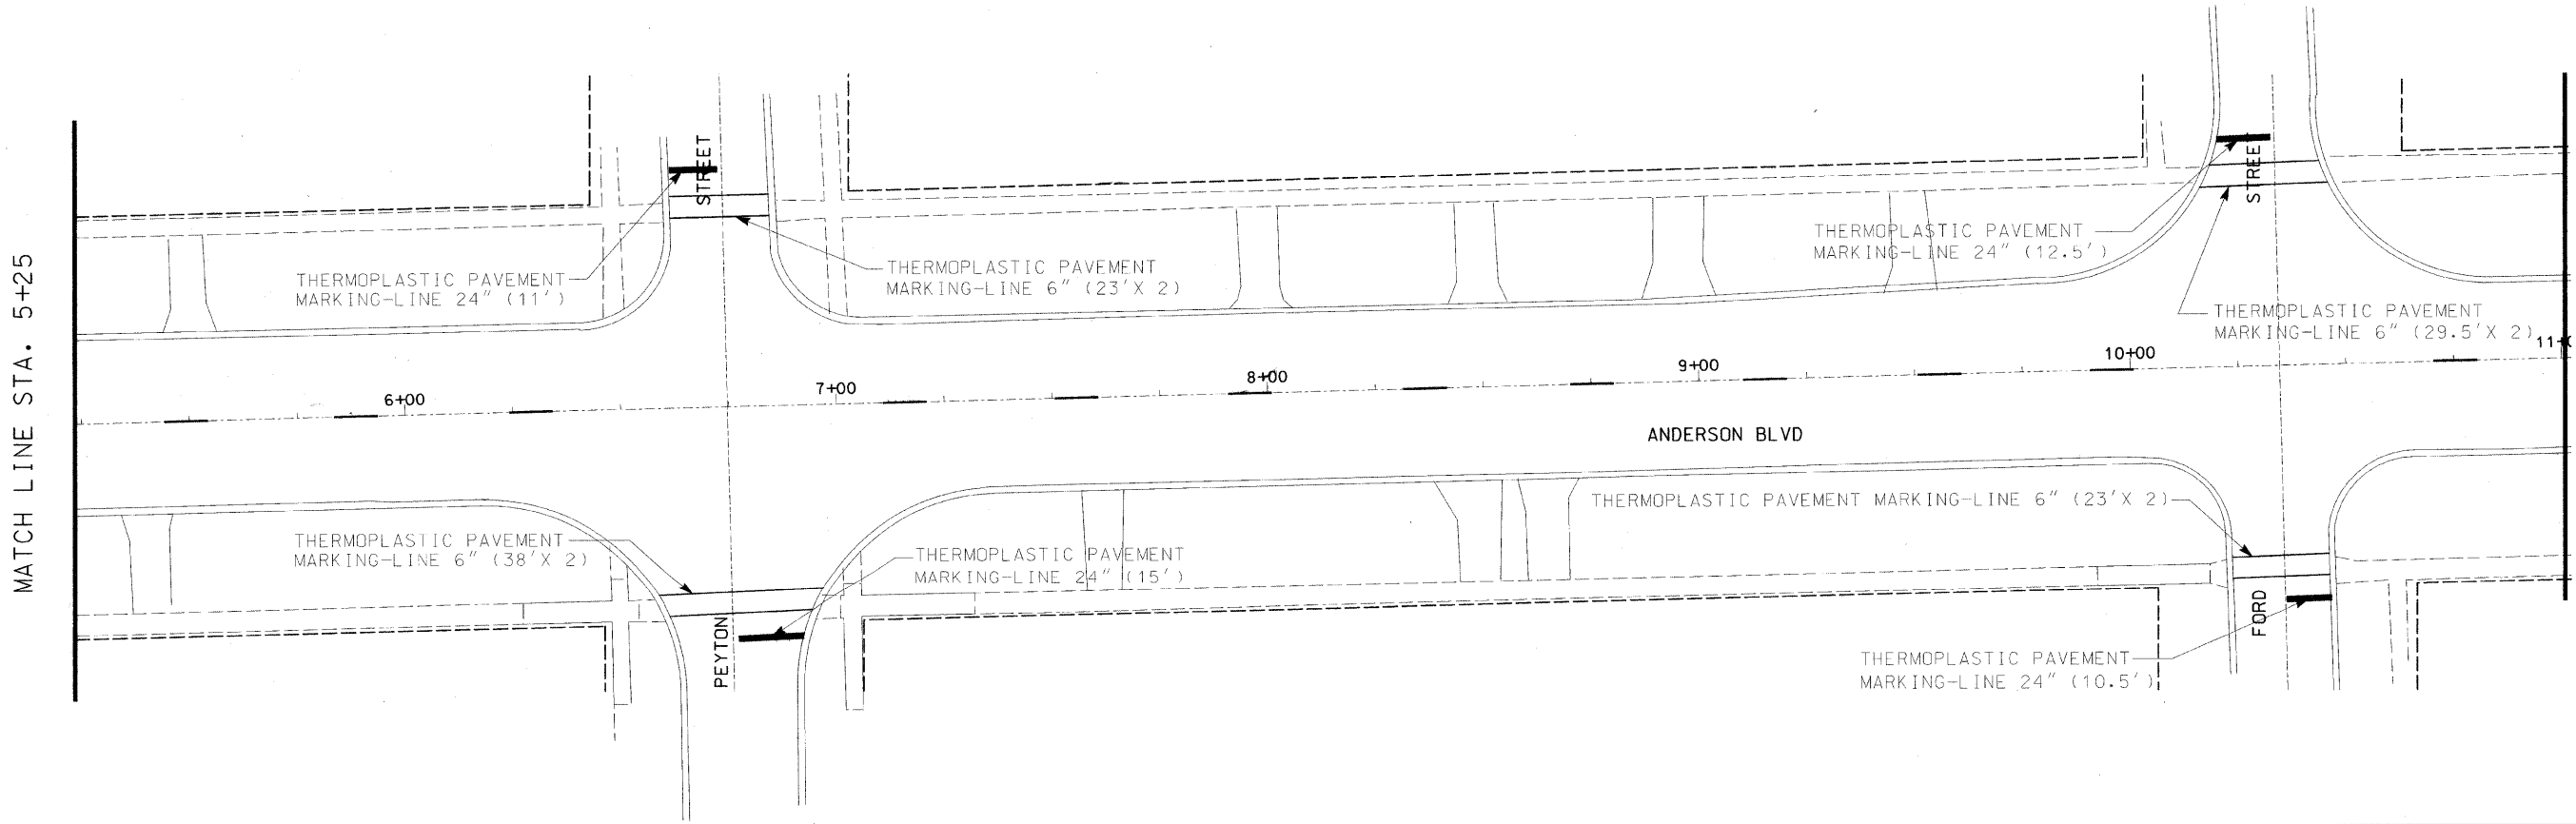

CITY OF GENEVA
KANE COUNTY, ILLINOIS

DESIGNED - CEO
DRAWN - HL PM
CHECKED - PR
DATE - APRIL 2010

REVISED - -
REVISED - -
REVISED - -
REVISED - -

STATE OF ILLINOIS
DEPARTMENT OF TRANSPORTATION
ANDERSON BLVD LAPP IMPROVEMENTS

PAVEMENT MARKING PLAN
STA. 0+00 TO 11+00
JOB NO. C-91-515-10
STA. TO STA.

F.A.I. RTE.	SECTION	COUNTY	TOTAL SHEETS	SHEET NO.
1678	10-00111-00-RS	KANE	22	12
FED. ROAD DIST. NO. C-91-545-10		CONTRACT NO. 63478		
ILLINOIS		FED. AID PROJECT ARA-9003(679)		