



SCALE: 1" = 20'

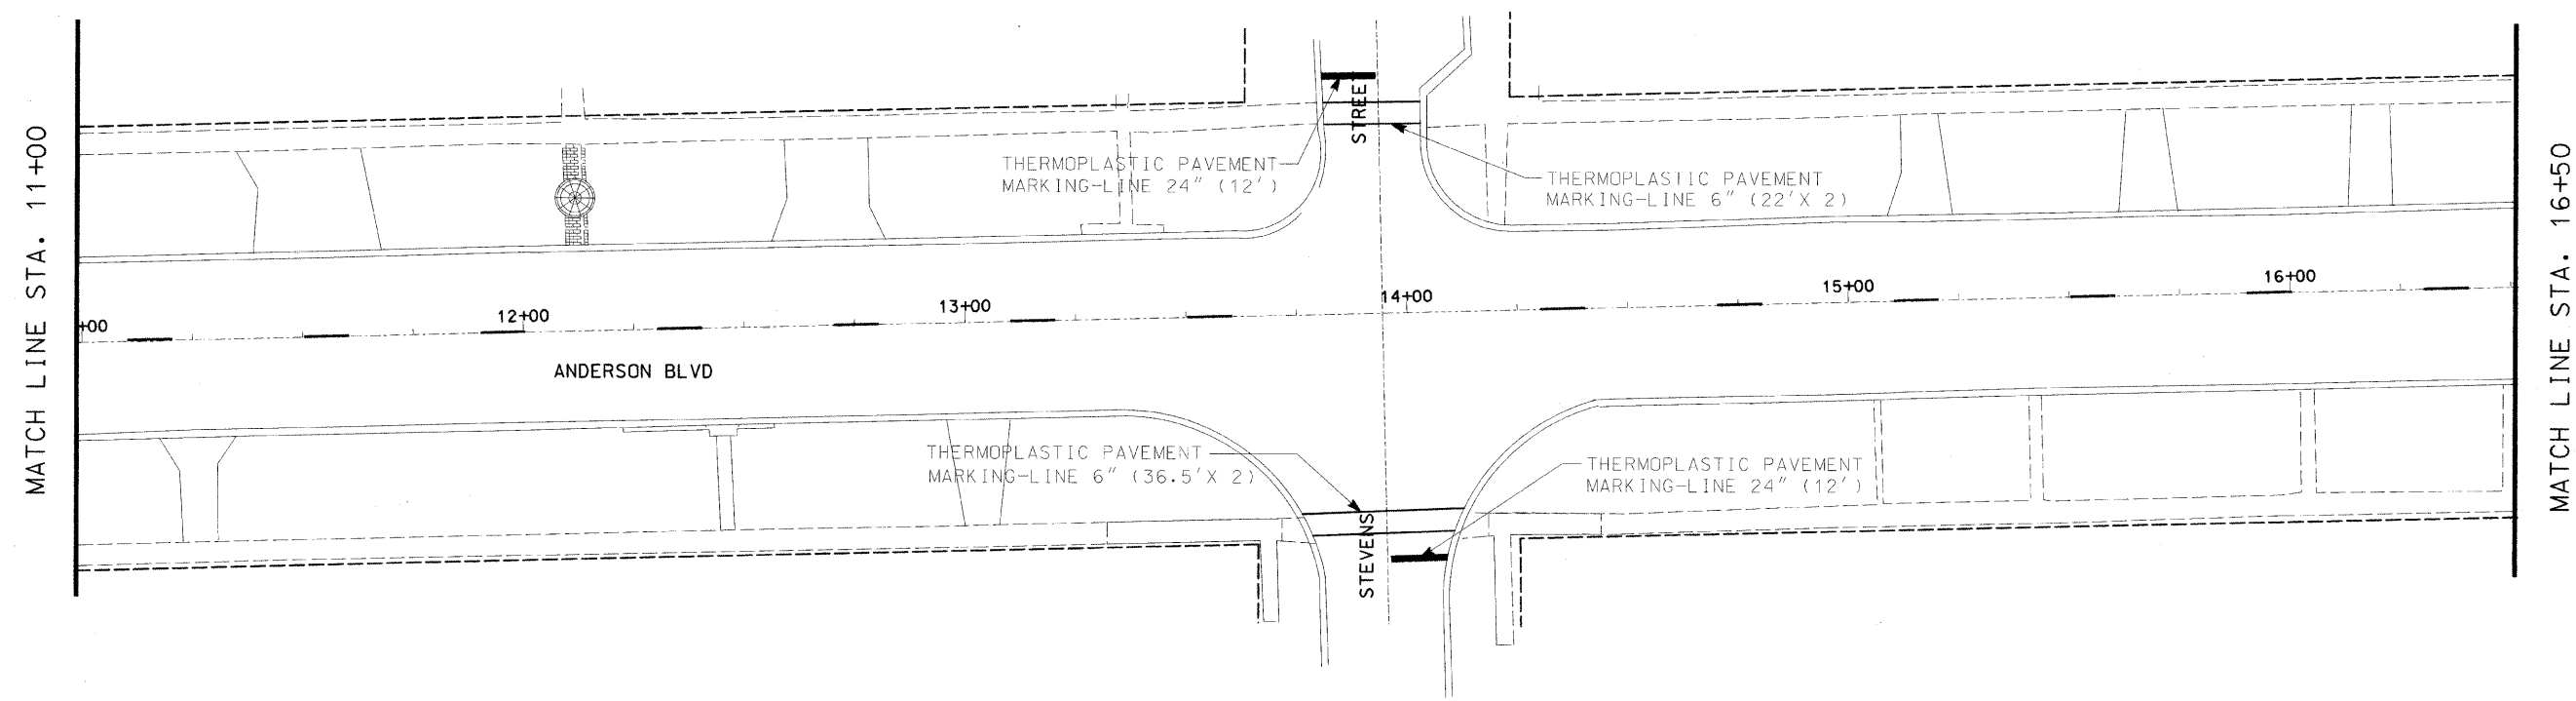

SCALE: 1" = 20'

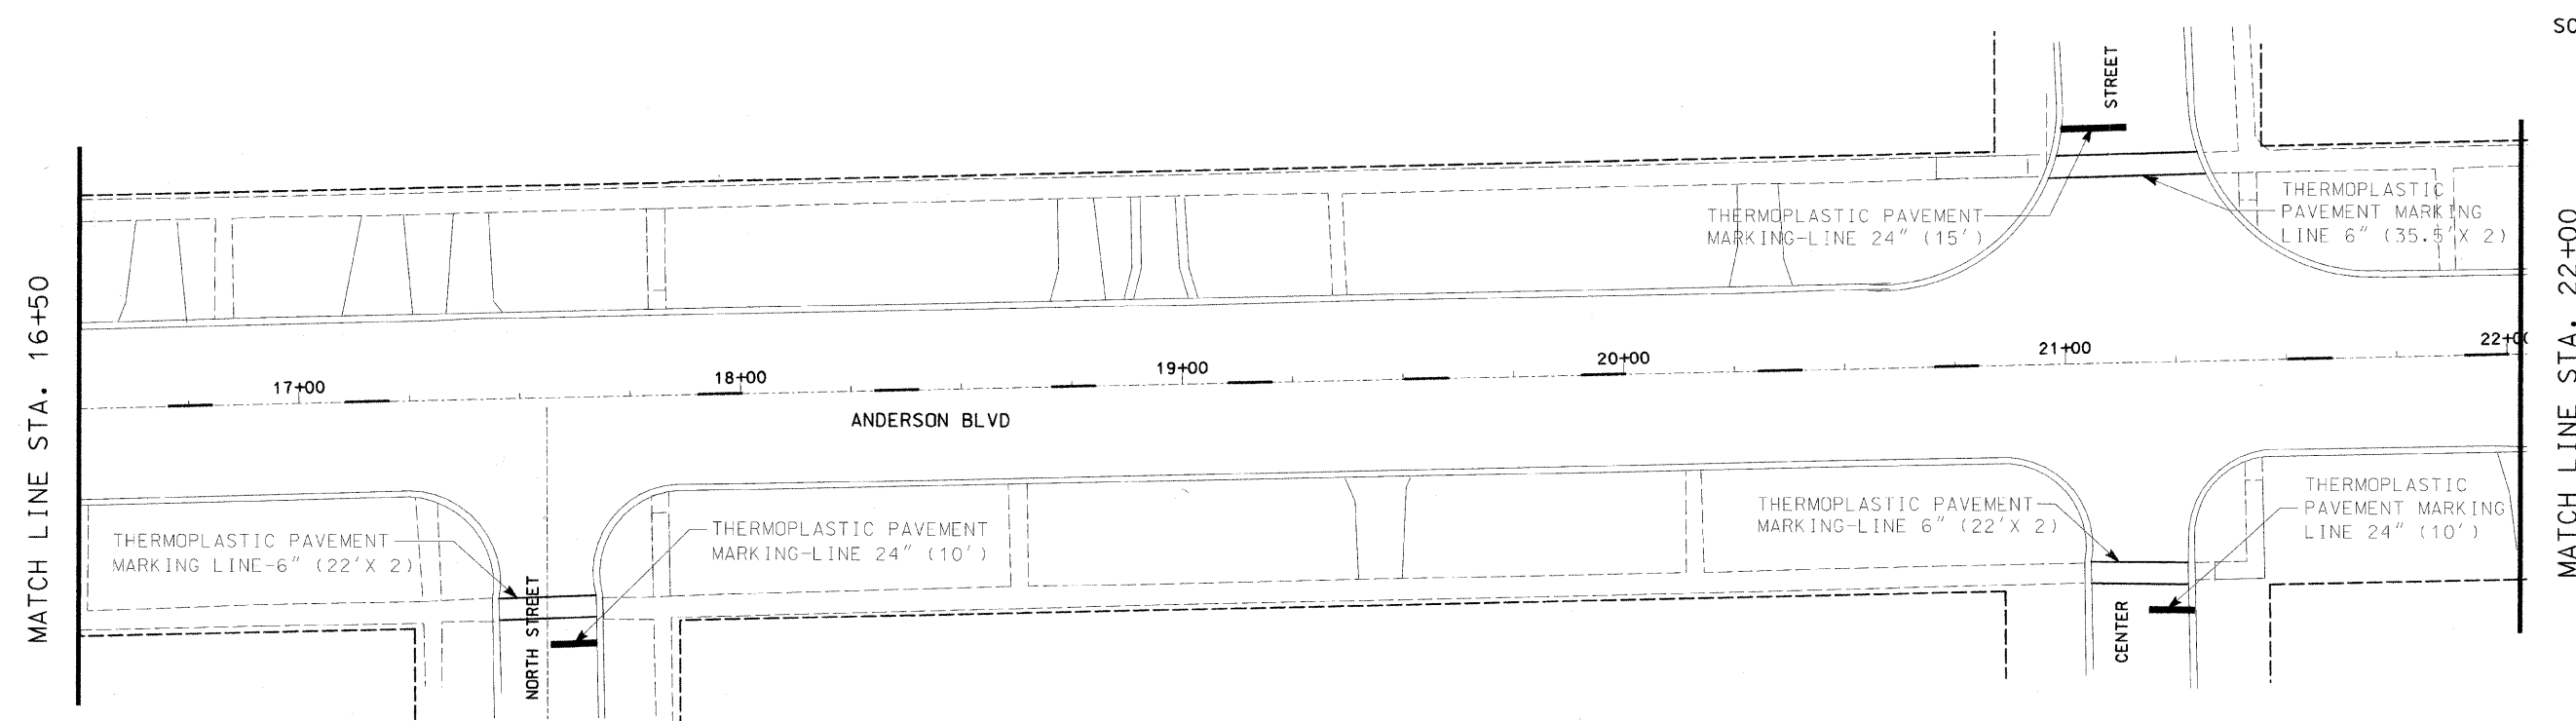

CITY OF GENEVA
KANE COUNTY, ILLINOIS

DESIGNED - CEO	REVISED -
DRAWN - HL PM	REVISED -
CHECKED - PB	REVISED -
DATE - APRIL 2010	REVISED -

STATE OF ILLINOIS
DEPARTMENT OF TRANSPORTATION
ANDERSON BLVD LAPP IMPROVEMENTS

PAVEMENT MARKING PLAN
STA. 11+00 TO 22+00
SCALE: _____
JOB NO. C-91-545-10
STA. 0+00 TO STA. 34+22

F.A.U. RTE.	SECTION	COUNTY	TOTAL SHEETS	SHEET NO.
1678	10-C0111-00-RS	KANE	22	13
FED. ROAD DIST. NO. C-91-545-10		CONTRACT NO. 63478		
ILLINOIS		FED. AID PROJECT ARA-9003(679)		